

PROPOSED IRRIGATION PLAN

12715 Rolling Road Drive
Pinecrest, FL 33156



PREPARED BY: L.U


CHECKED BY: R.H.

REV	DATE	DESCRIPTION

SCALE: $3/32" = 1'-0"$

JOB NO.: 220801

SHEET NO.	REV
IR-1	

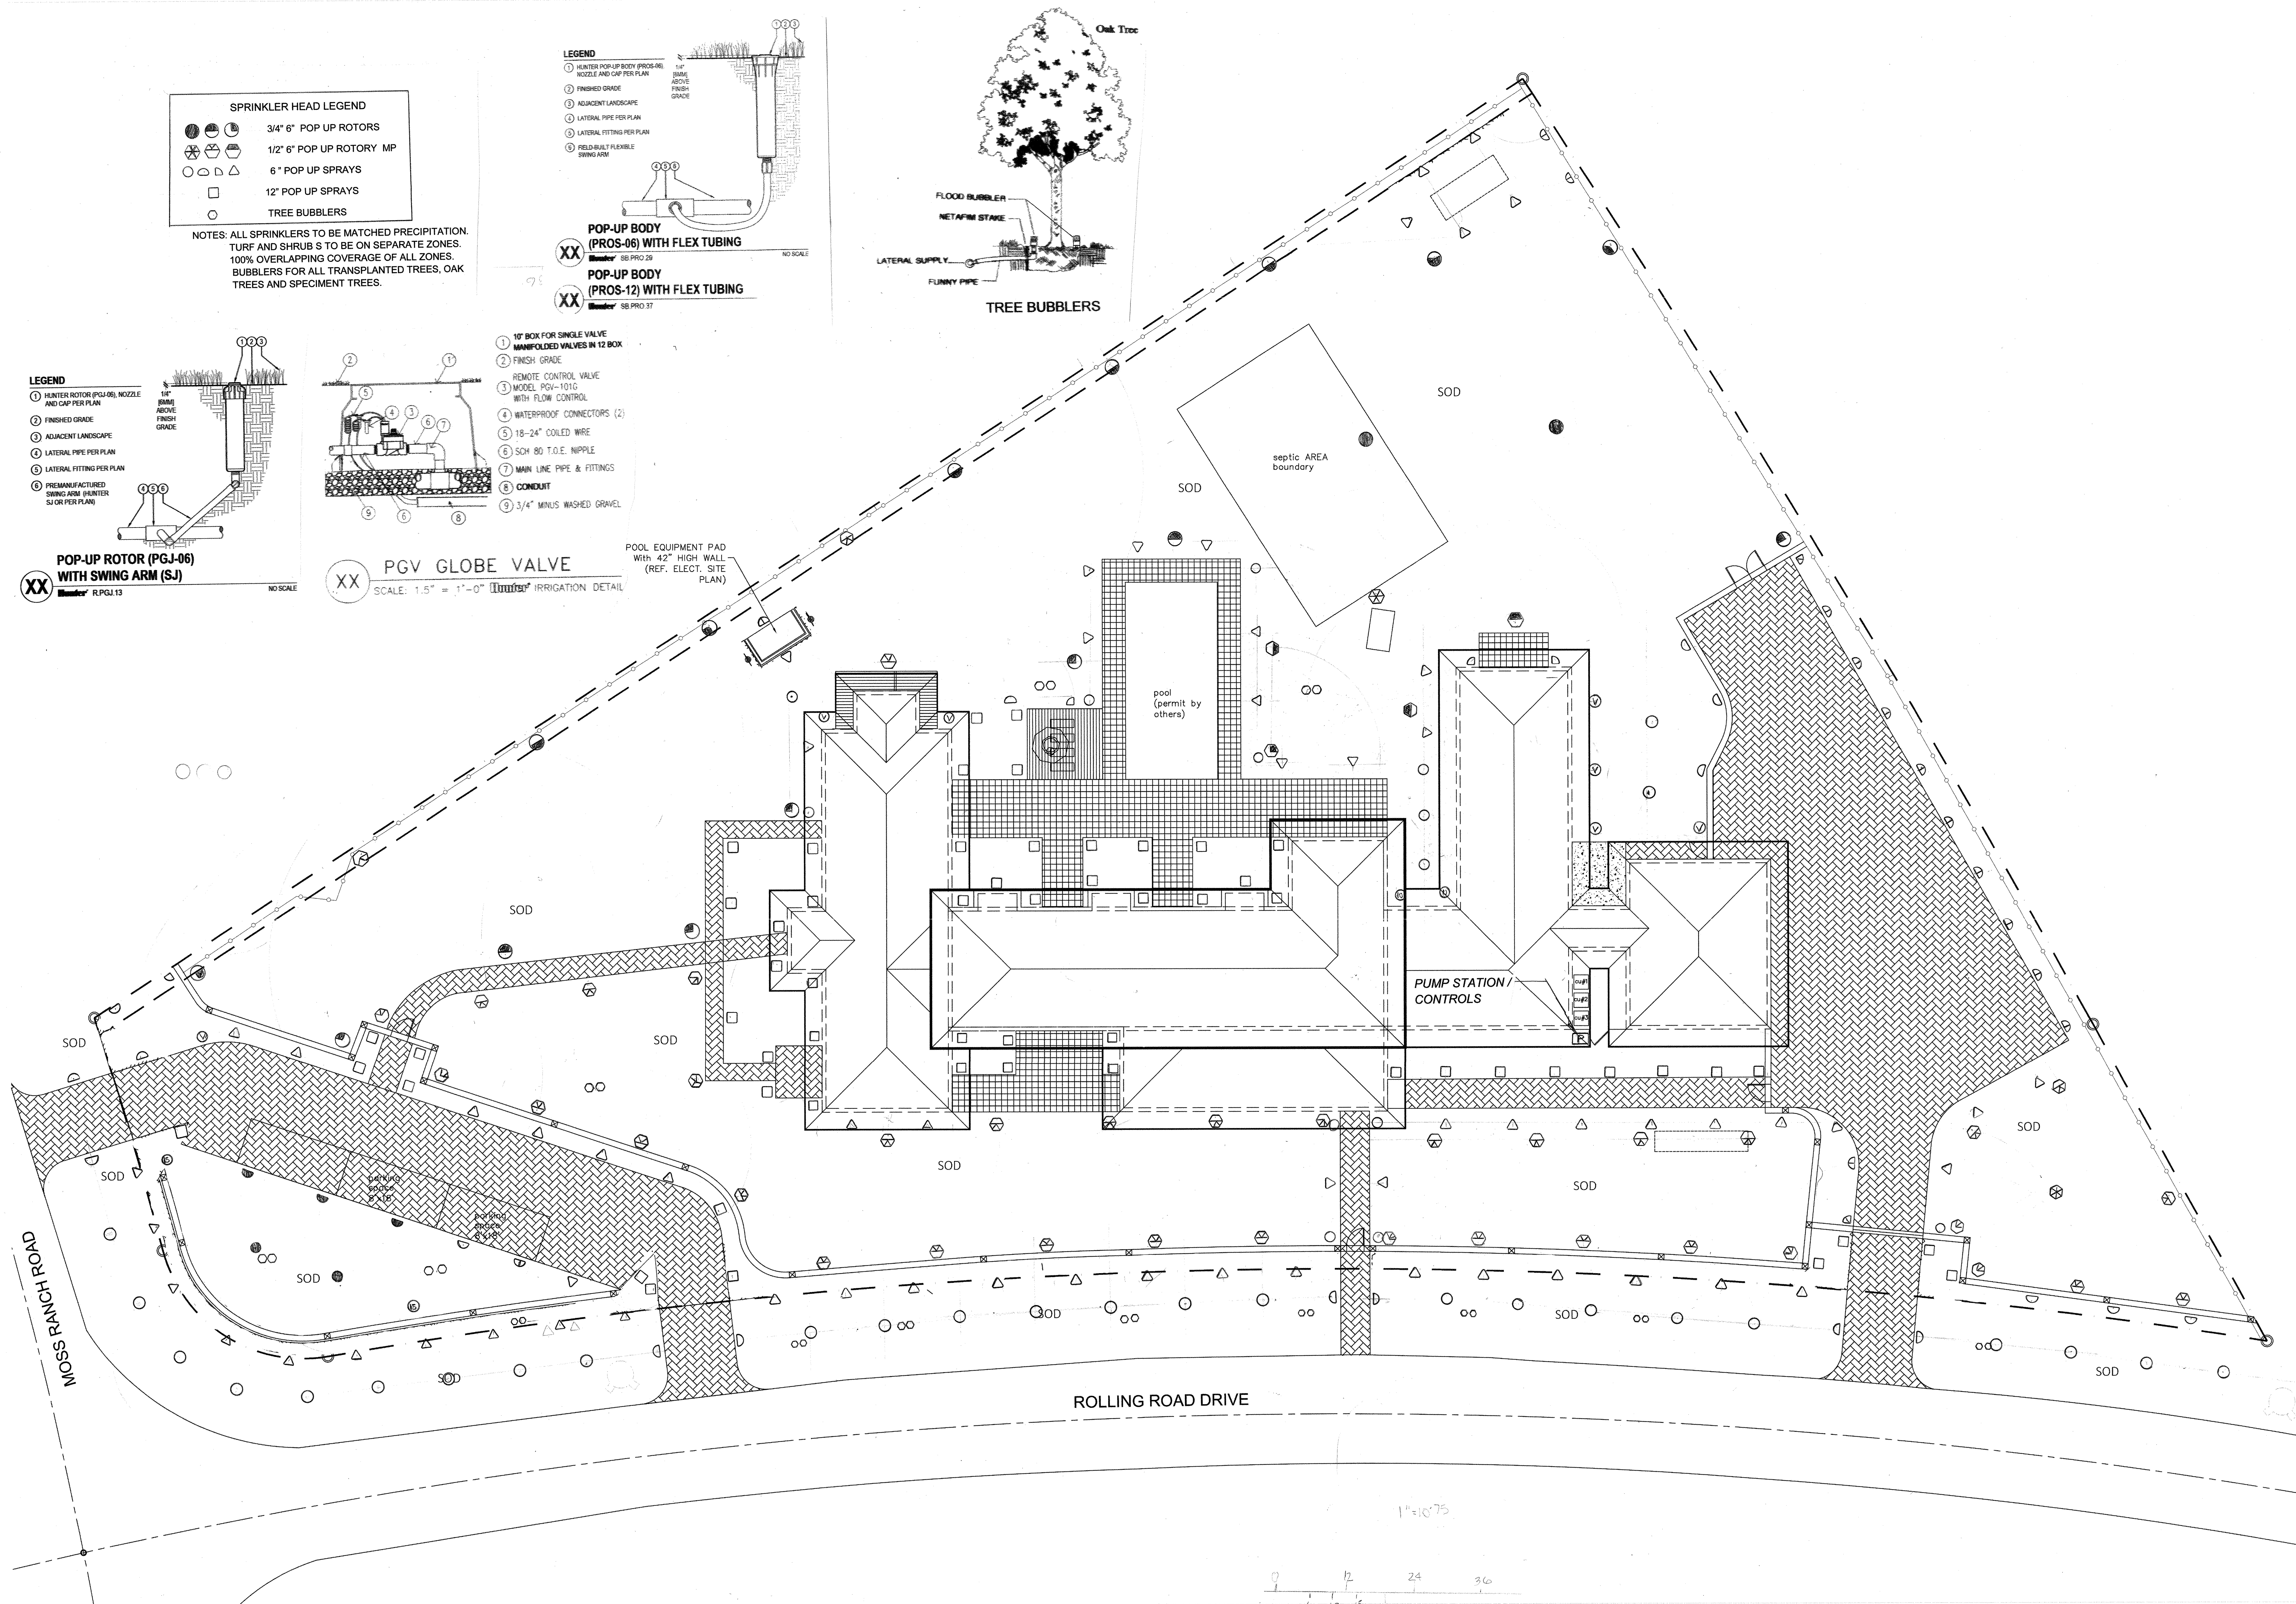

 IRRIGATION PLAN
scale: $3/32" = 1'-0"$

PAPER SIZE: ARCH EYRAND E1 305 X 420