


REV	DATE	DESCRIPTION
1	04/01/20	ISSUED FOR BIDDING
2		REVISION
3		
4		
5		

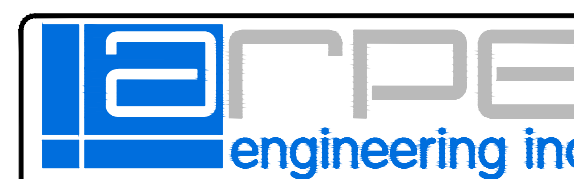


2020 Ponce de Leon, Suite 1002
Coral Gables, Florida 33134
Phone > 305 444 9800
Fax > 305 444 9827

Engineering Design:
Mechanical > Electrical
Plumbing > Fire Protection
www.arpe-eng.com

Signature

Date

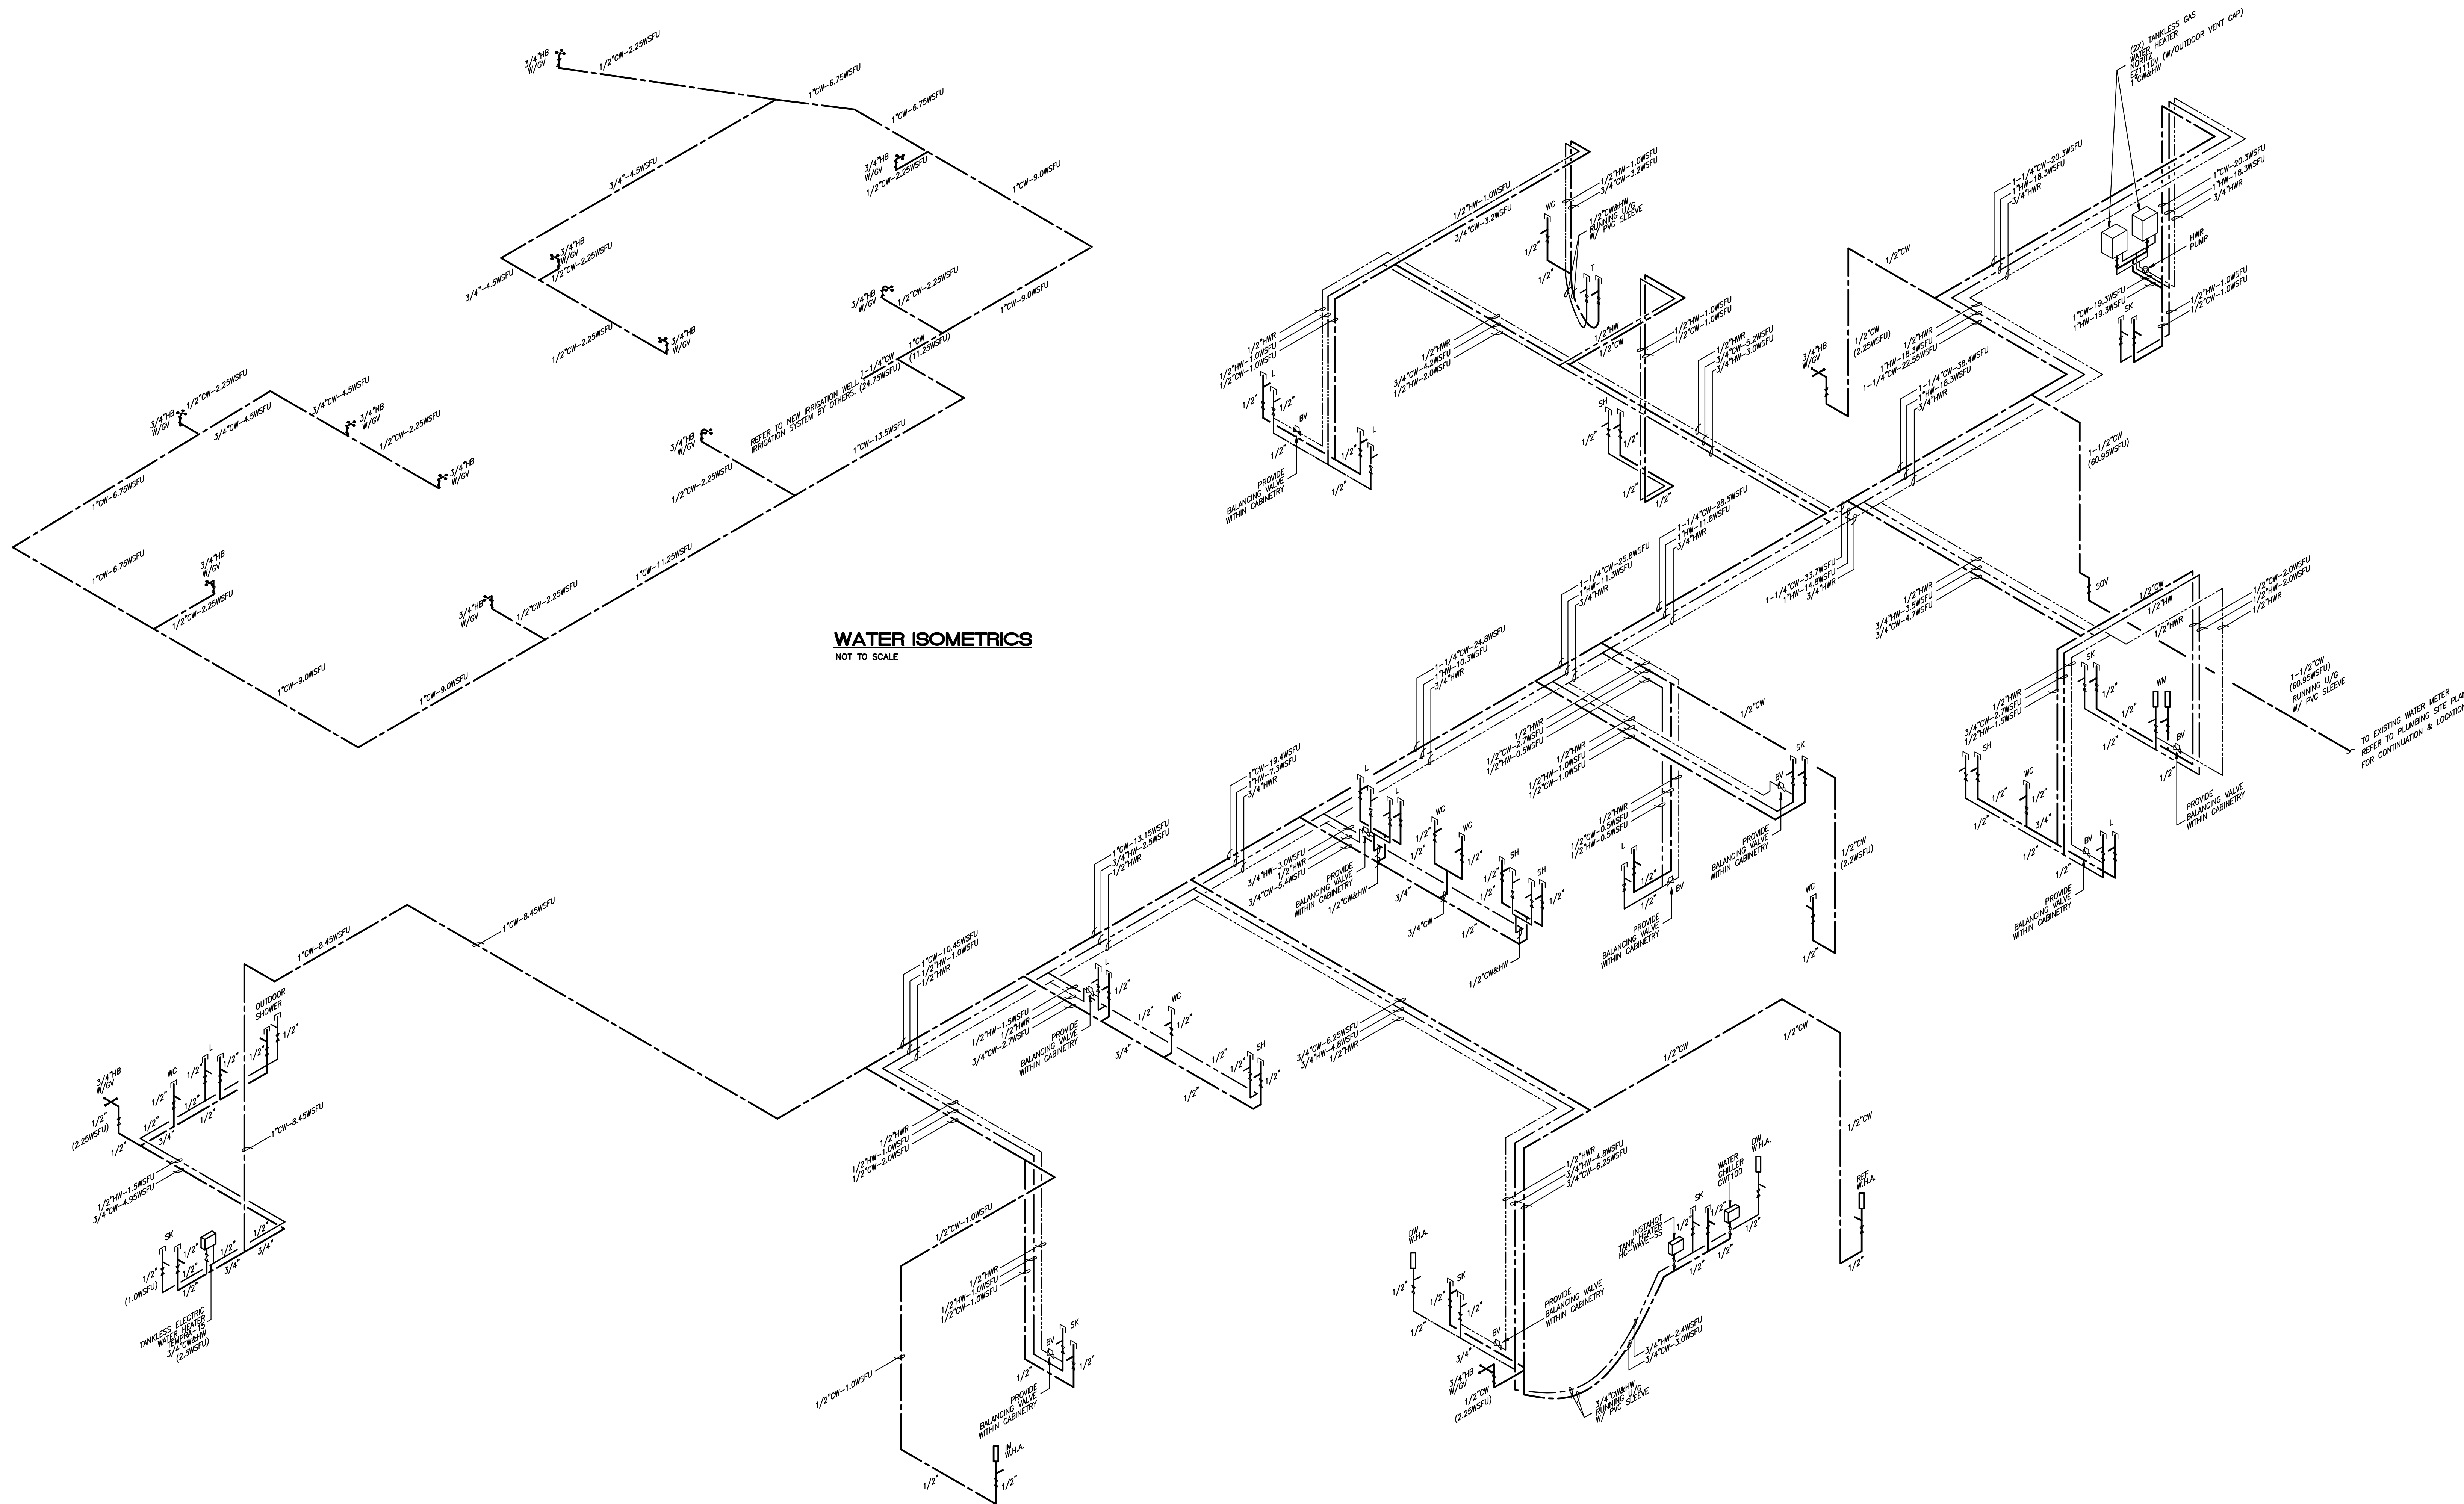

WATER ISOMETRICS
NOT TO SCALE