

castro residence

PLUMBING SANITARY
ISOMETRIC

12715 Rolling Road Drive
Pinecrest, FL 33156

SEAL

PREPARED BY: sy


CHECKED BY: NAC

REV	DATE	DESCRIPTION
0	8/6/24	Issued for bidg dept review
2	8/21/24	OWNER CHANGES

SCALE: AS SHOWN

JOB NO.: 22-PRO-0028

SHEET NO.	REV
P-3	0

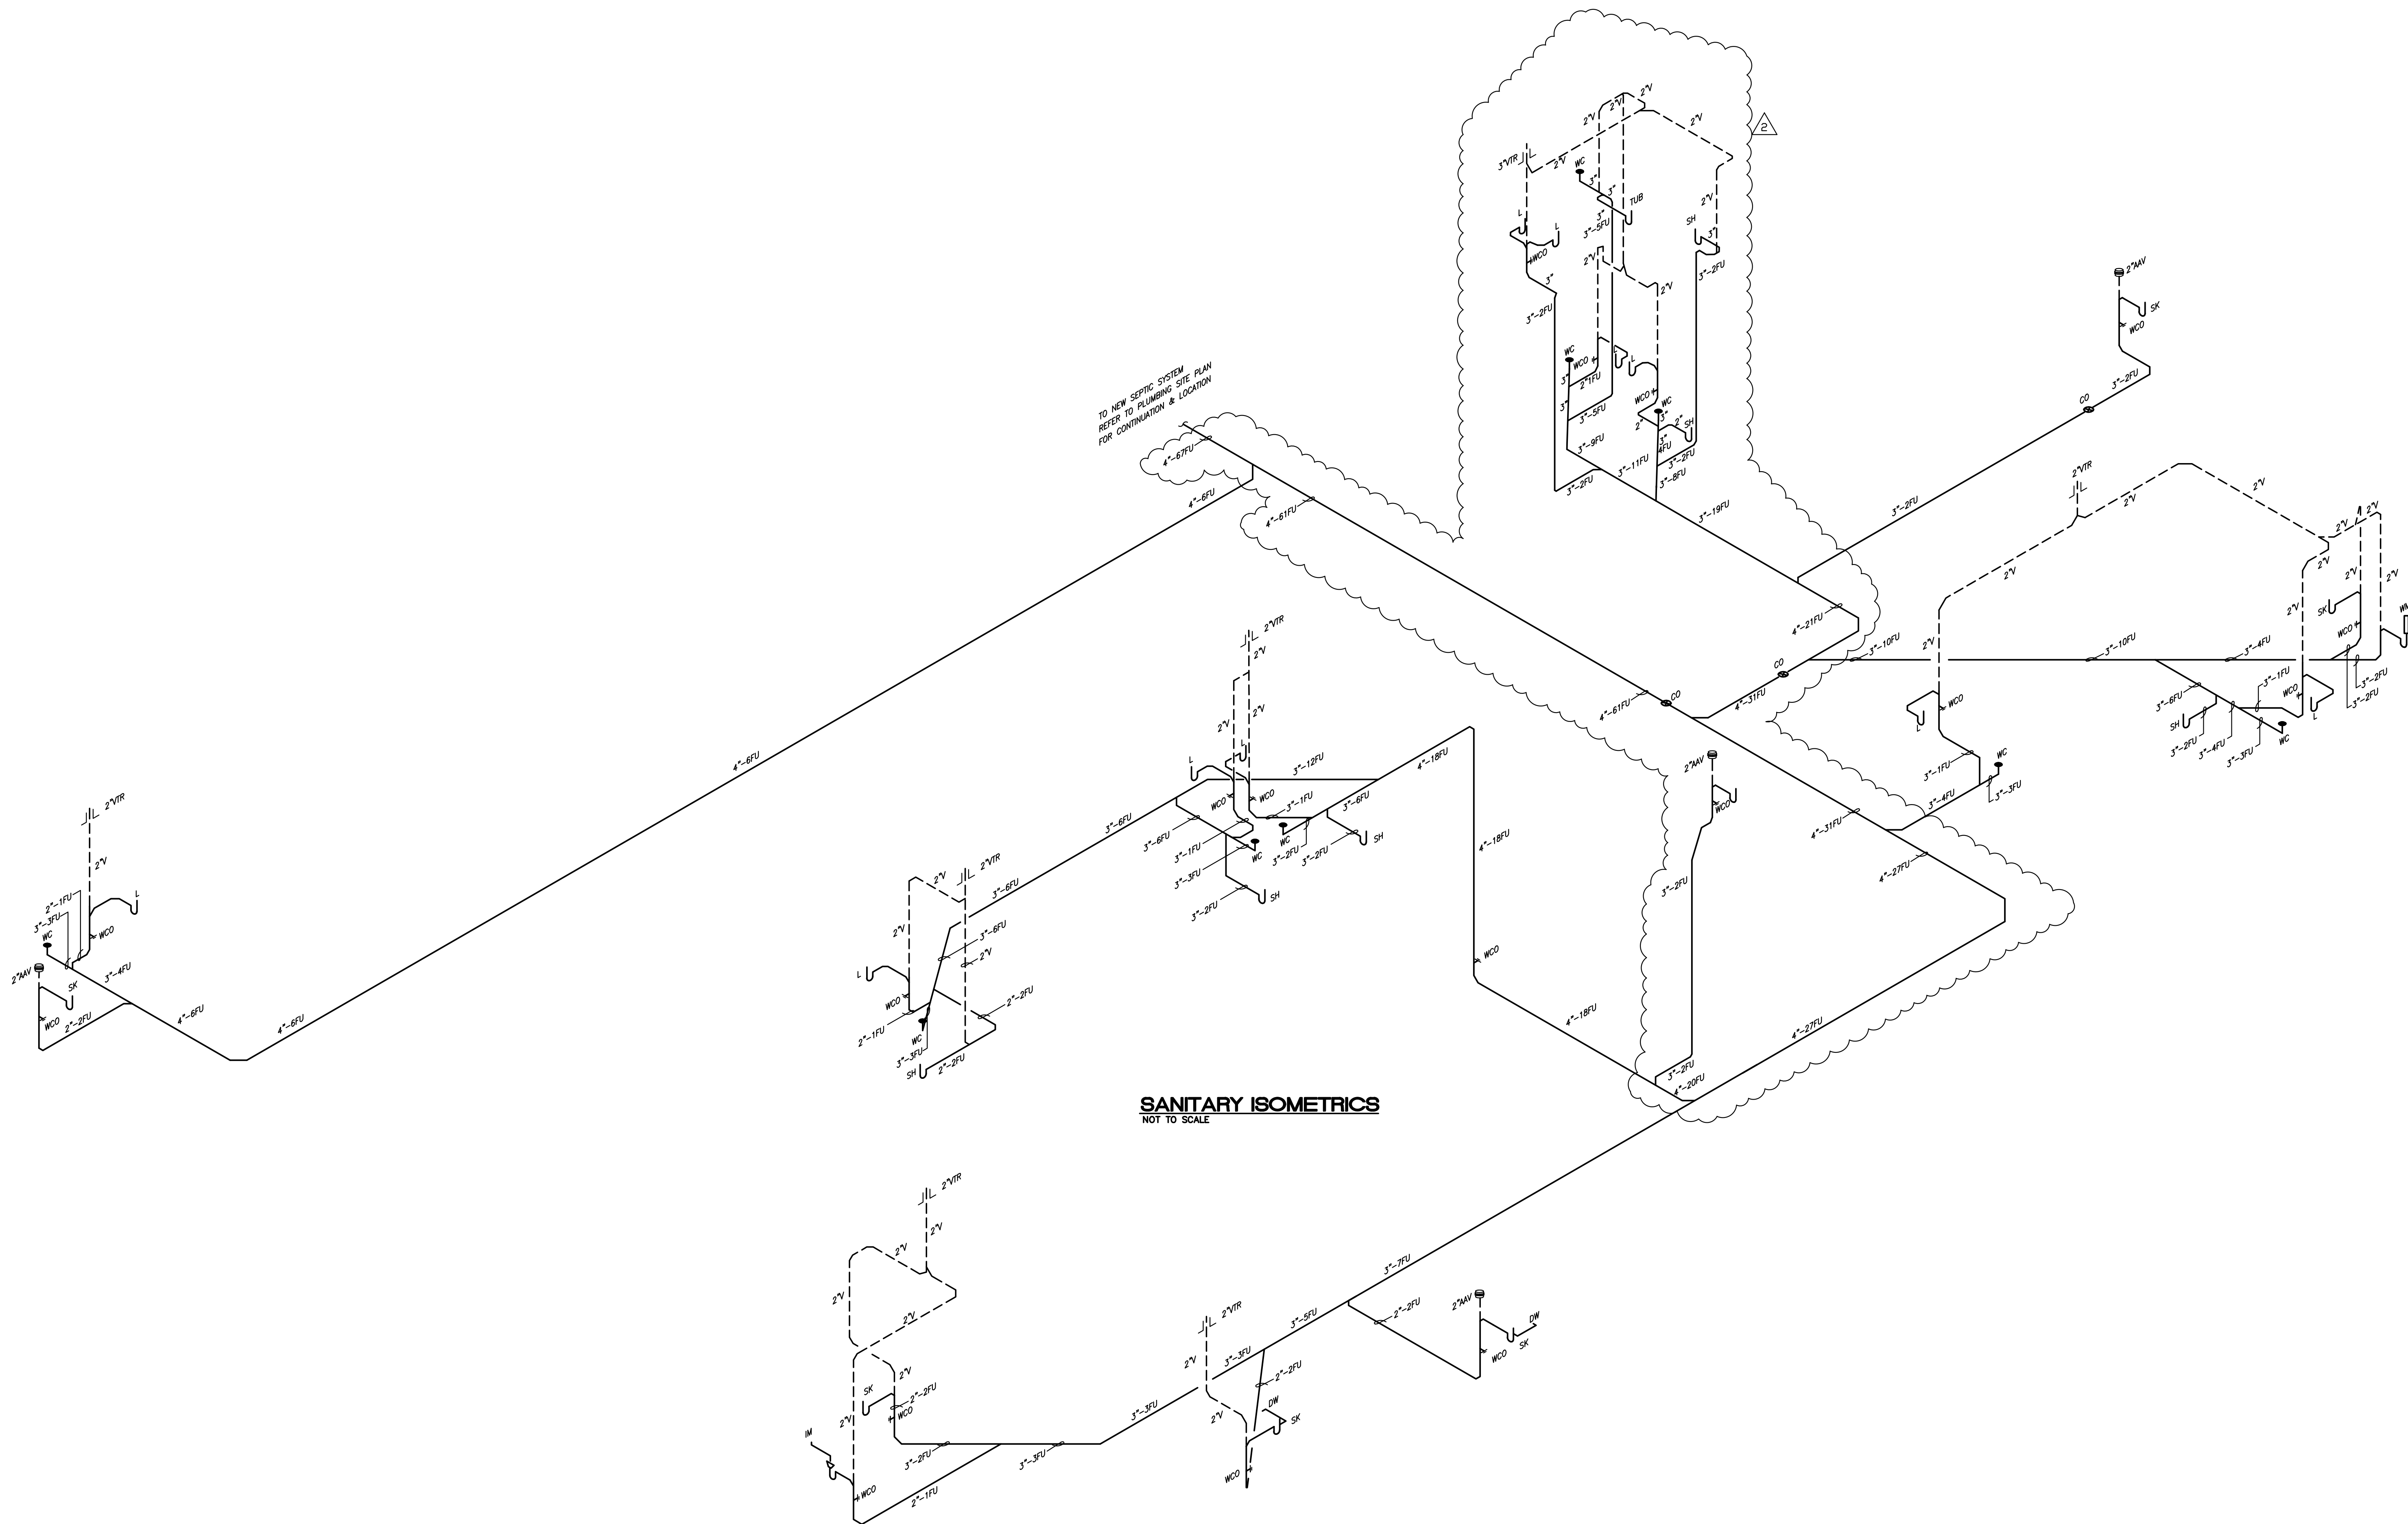

SANITARY ISOMETRICS
NOT TO SCALE



2020 Ponce de Leon, Suite 1002
Coral Gables, Florida 33134
Phone > 305 444 9809
Fax > 305 444 9827

Engineering Design:
> Mechanical > Electrical
> Plumbing > Fire Protection
www.arpe-eng.com

Signature _____
Date _____

JOB # 22-1008
Amarilis Rodriguez, P.E.
License Number 60236
C.A. 2009