


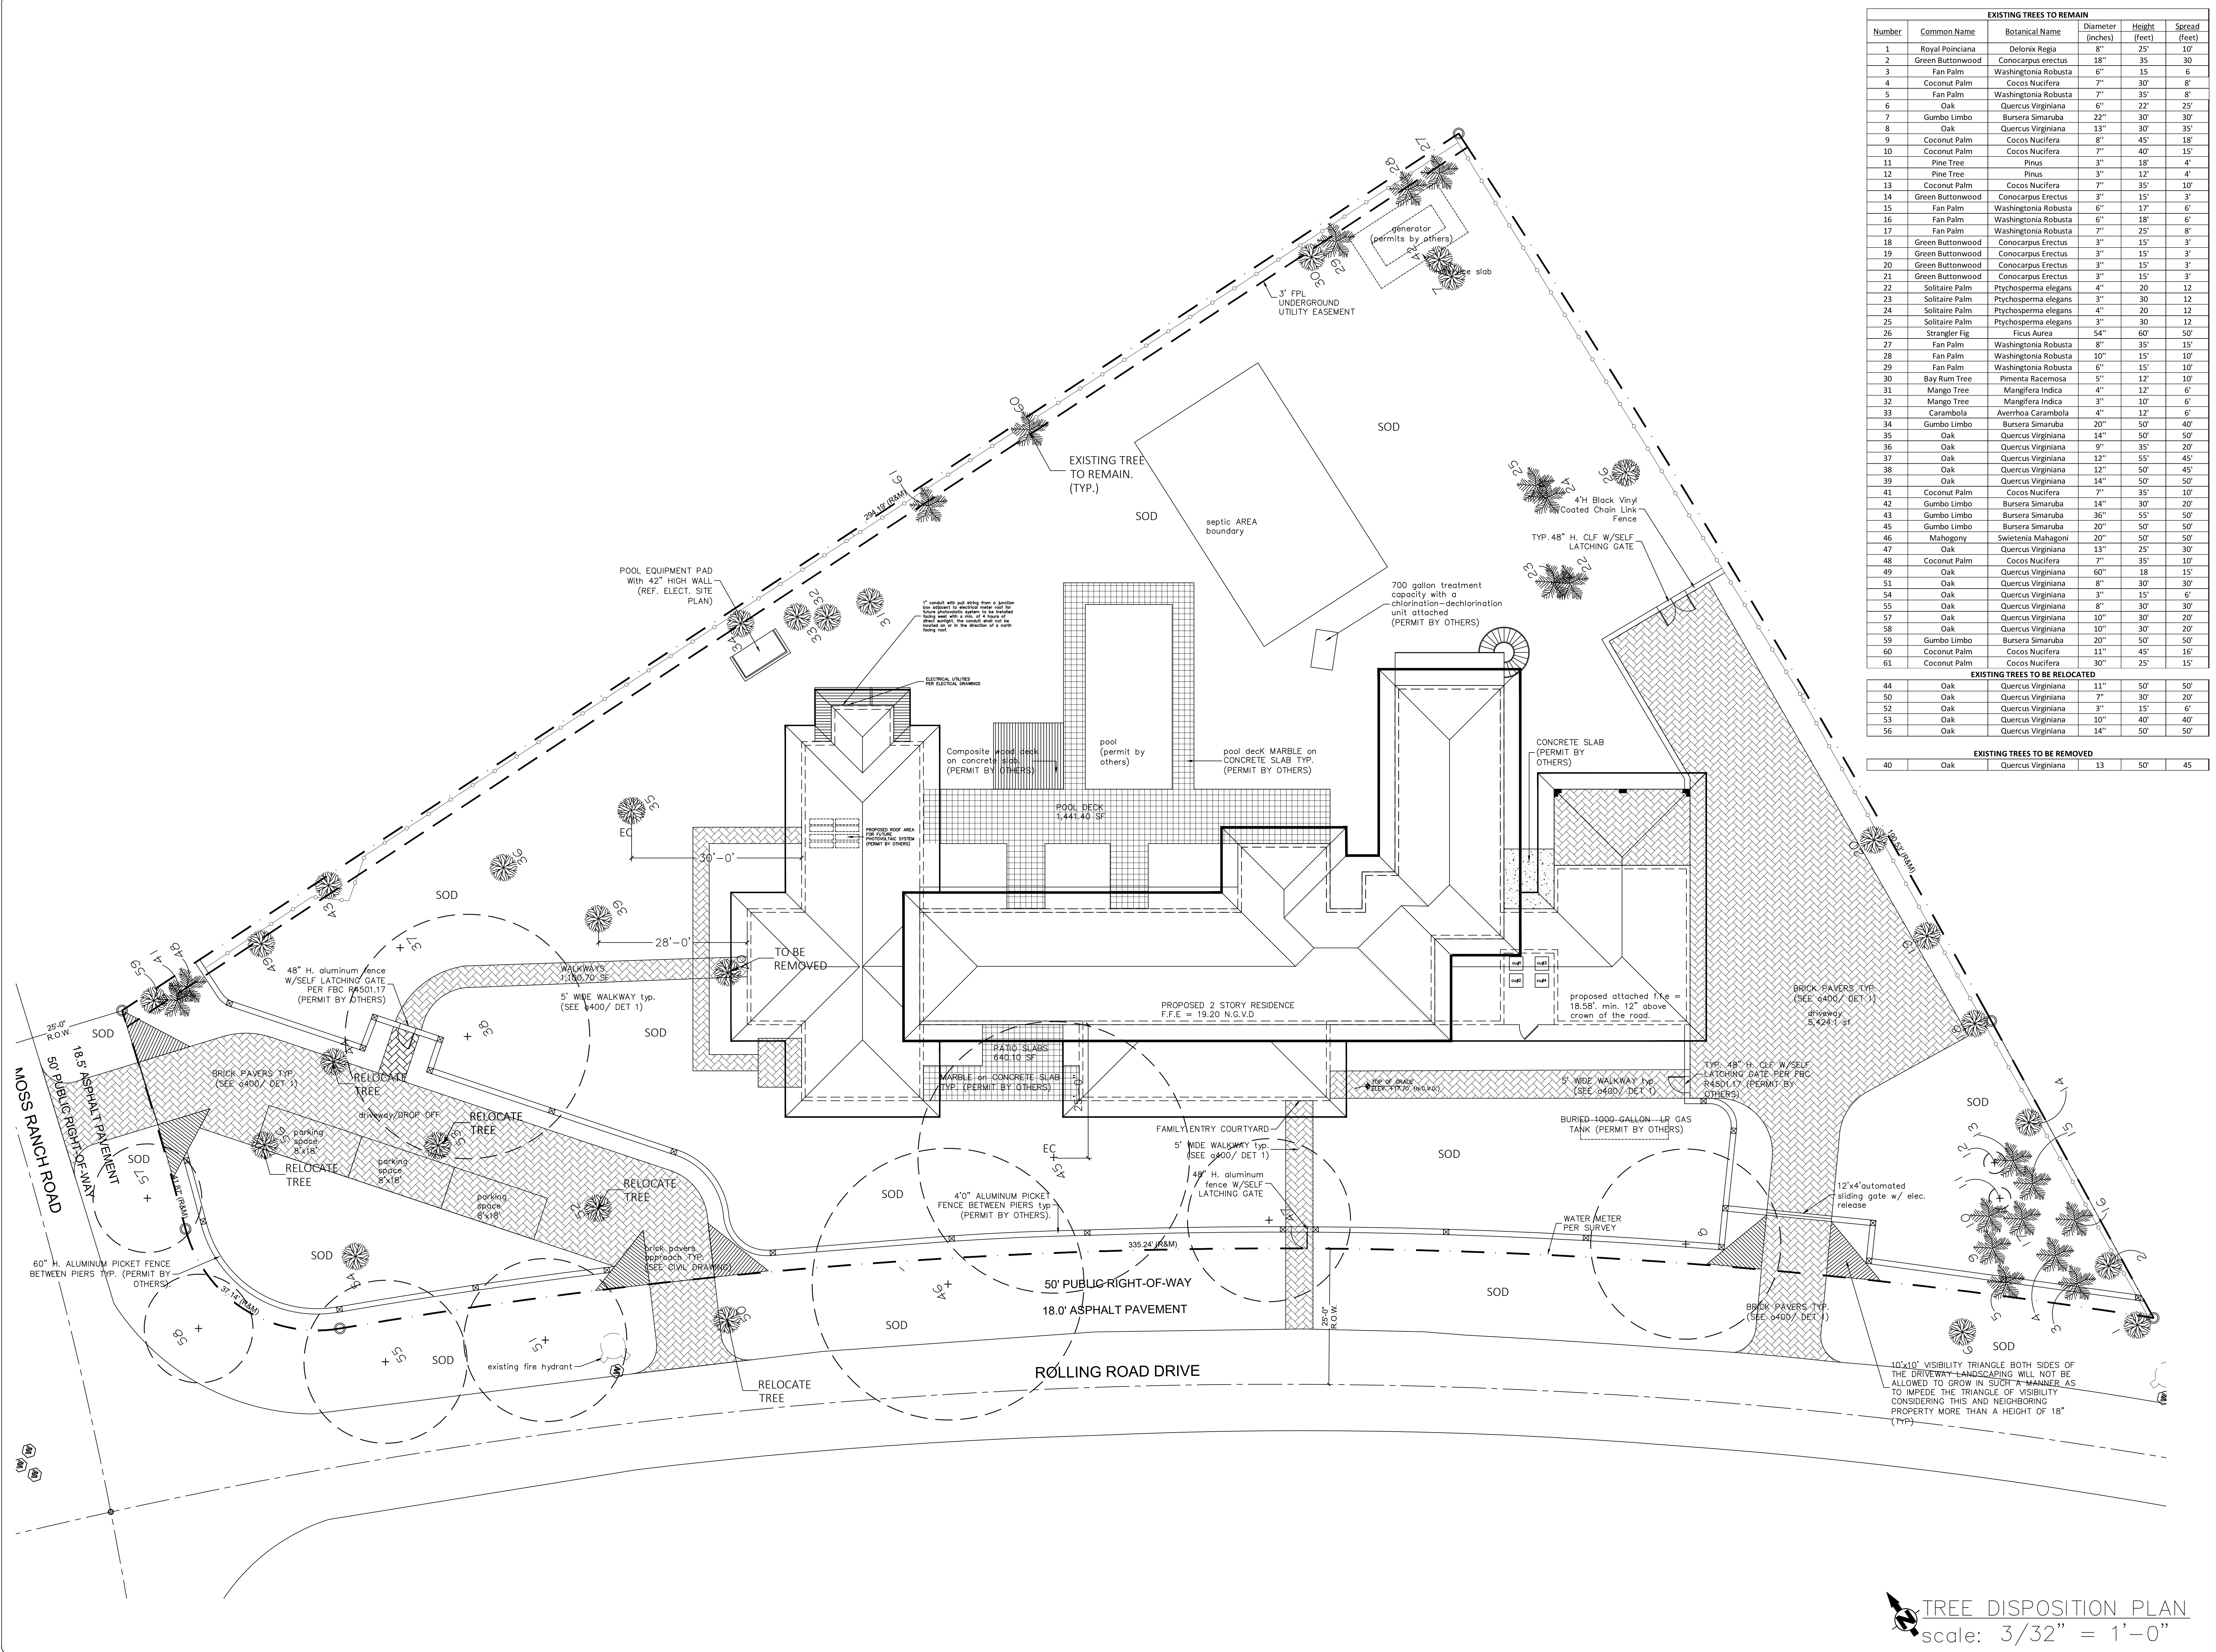

EXISTING TREES TO REMAIN					
Number	Common Name	Botanical Name	Diameter (inches)	Height (feet)	Spread (feet)
1	Royal Poinciana	Delonix Regia	6"	25'	10'
2	Green Buttonwood	Conocarpus erectus	18"	35'	30'
3	Fan Palm	Washingtonia Robusta	6"	15'	6'
4	Coconut Palm	Cocos Nucifera	7"	30'	8'
5	Fan Palm	Washingtonia Robusta	7"	35'	8'
6	Oak	Quercus Virginiana	6"	22'	25'
7	Gumbo Limbo	Bursera Simaruba	22"	30'	30'
8	Oak	Quercus Virginiana	13"	30'	35'
9	Coconut Palm	Cocos Nucifera	8"	45'	18'
10	Coconut Palm	Cocos Nucifera	7"	40'	15'
11	Pine Tree	Pinus	3"	18'	4'
12	Pine Tree	Pinus	3"	12'	4'
13	Coconut Palm	Cocos Nucifera	7"	35'	10'
14	Green Buttonwood	Conocarpus Erectus	3"	15'	3'
15	Fan Palm	Washingtonia Robusta	6"	17'	6'
16	Fan Palm	Washingtonia Robusta	6"	18'	6'
17	Fan Palm	Washingtonia Robusta	7"	25'	8'
18	Green Buttonwood	Conocarpus Erectus	3"	15'	3'
19	Green Buttonwood	Conocarpus Erectus	3"	15'	3'
20	Green Buttonwood	Conocarpus Erectus	3"	15'	3'
21	Green Buttonwood	Conocarpus Erectus	3"	15'	3'
22	Solitaire Palm	Psychosperma elegans	4"	20'	12'
23	Solitaire Palm	Psychosperma elegans	3"	30'	12'
24	Solitaire Palm	Psychosperma elegans	4"	20'	12'
25	Solitaire Palm	Psychosperma elegans	3"	30'	12'
26	Strangler Fig	Ficus Aurea	54"	60'	50'
27	Fan Palm	Washingtonia Robusta	8"	35'	15'
28	Fan Palm	Washingtonia Robusta	10"	15'	10'
29	Fan Palm	Washingtonia Robusta	6"	15'	10'
30	Bay Rum Tree	Pimenta Racemosa	12"	12'	10'
31	Mango Tree	Mangifera Indica	4"	12'	6'
32	Mango Tree	Mangifera Indica	3"	10'	6'
33	Carambola	Averrhoa Carambola	4"	12'	6'
34	Gumbo Limbo	Bursera Simaruba	20"	50'	40'
35	Oak	Quercus Virginiana	14"	50'	50'
36	Oak	Quercus Virginiana	9"	35'	20'
37	Oak	Quercus Virginiana	12"	55'	45'
38	Oak	Quercus Virginiana	12"	50'	45'
39	Oak	Quercus Virginiana	14"	50'	50'
41	Coconut Palm	Cocos Nucifera	7"	35'	10'
42	Gumbo Limbo	Bursera Simaruba	14"	30'	20'
43	Gumbo Limbo	Bursera Simaruba	36"	55'	50'
45	Gumbo Limbo	Bursera Simaruba	20"	50'	50'
46	Mahogany	Swietenia Mahagoni	20"	50'	50'
47	Oak	Quercus Virginiana	13"	25'	30'
48	Coconut Palm	Cocos Nucifera	7"	35'	10'
49	Oak	Quercus Virginiana	60"	18'	15'
51	Oak	Quercus Virginiana	8"	30'	30'
54	Oak	Quercus Virginiana	3"	15'	6'
55	Oak	Quercus Virginiana	8"	30'	30'
57	Oak	Quercus Virginiana	10"	30'	20'
58	Oak	Quercus Virginiana	10"	30'	20'
59	Gumbo Limbo	Bursera Simaruba	20"	50'	50'
60	Coconut Palm	Cocos Nucifera	11"	45'	16'
61	Coconut Palm	Cocos Nucifera	30"	25'	15'

EXISTING TREES TO BE RELOCATED					
44	Oak	Quercus Virginiana	11"	50'	50'
50	Oak	Quercus Virginiana	7"	30'	20'
52	Oak	Quercus Virginiana	3"	15'	6'
53	Oak	Quercus Virginiana	10"	40'	40'
56	Oak	Quercus Virginiana	14"	50'	50'

EXISTING TREES TO BE REMOVED					
40	Oak	Quercus Virginiana	13	50'	45

2030 S. DORGLAS ROAD, SUITE 202
CORAL GABLES, FL 33134
C. (305) 463-4066 & INFO@CUETOLANDSCAPE.COM
WWW.CUETOLANDSCAPE.COM
FL REG. LICENSE#993

CASTRO RESIDENCE

PROPOSED LANDSCAPE PLAN

12715 Rolling Road Drive
Pinecrest, FL 33156

SEAL

Kimberly Moyer, RLA
Landscape Architecture
(954) 592-3695
k.moyerla@gmail.com
Lic. No. #LA0000952

PREPARED BY: J.G.

CHECKED BY: K.M.

REV.	DATE	DESCRIPTION
	06-28-2023	
	08-16-2023	
	10-11-2023	
	08-12-2024	

SCALE: 3/32" = 1'-0"

JOB NO.: 220801

SHEET NO.	REV.
L-1	

TREE DISPOSITION PLAN
scale: 3/32" = 1'-0"