

SITE DATA

NET LOT AREA: 44,360 SF (1.03 ACRES)


IMPERVIOUS / PERVIOUS AREAS

IMPERVIOUS		
RESIDENCE	1,044.8	SF
POOL / POOL DECK	1,995.4	SF
DRIVEWAY	5,424.1	SF
PATIO SLABS	398.3	SF
WALKWAYS	1142.6	SF
EQUIPMENT PADS	267.8	SF
TOTAL = 16,263.0 SF (36.2%) < 45%		

PERVIOUS AREA 28,697.0 SF (63.8%) > 55%

LEGEND

	RESIDENCE
	GARAGE / TERRACES
	PAVING
	CONCRETE DECK
	GRASS

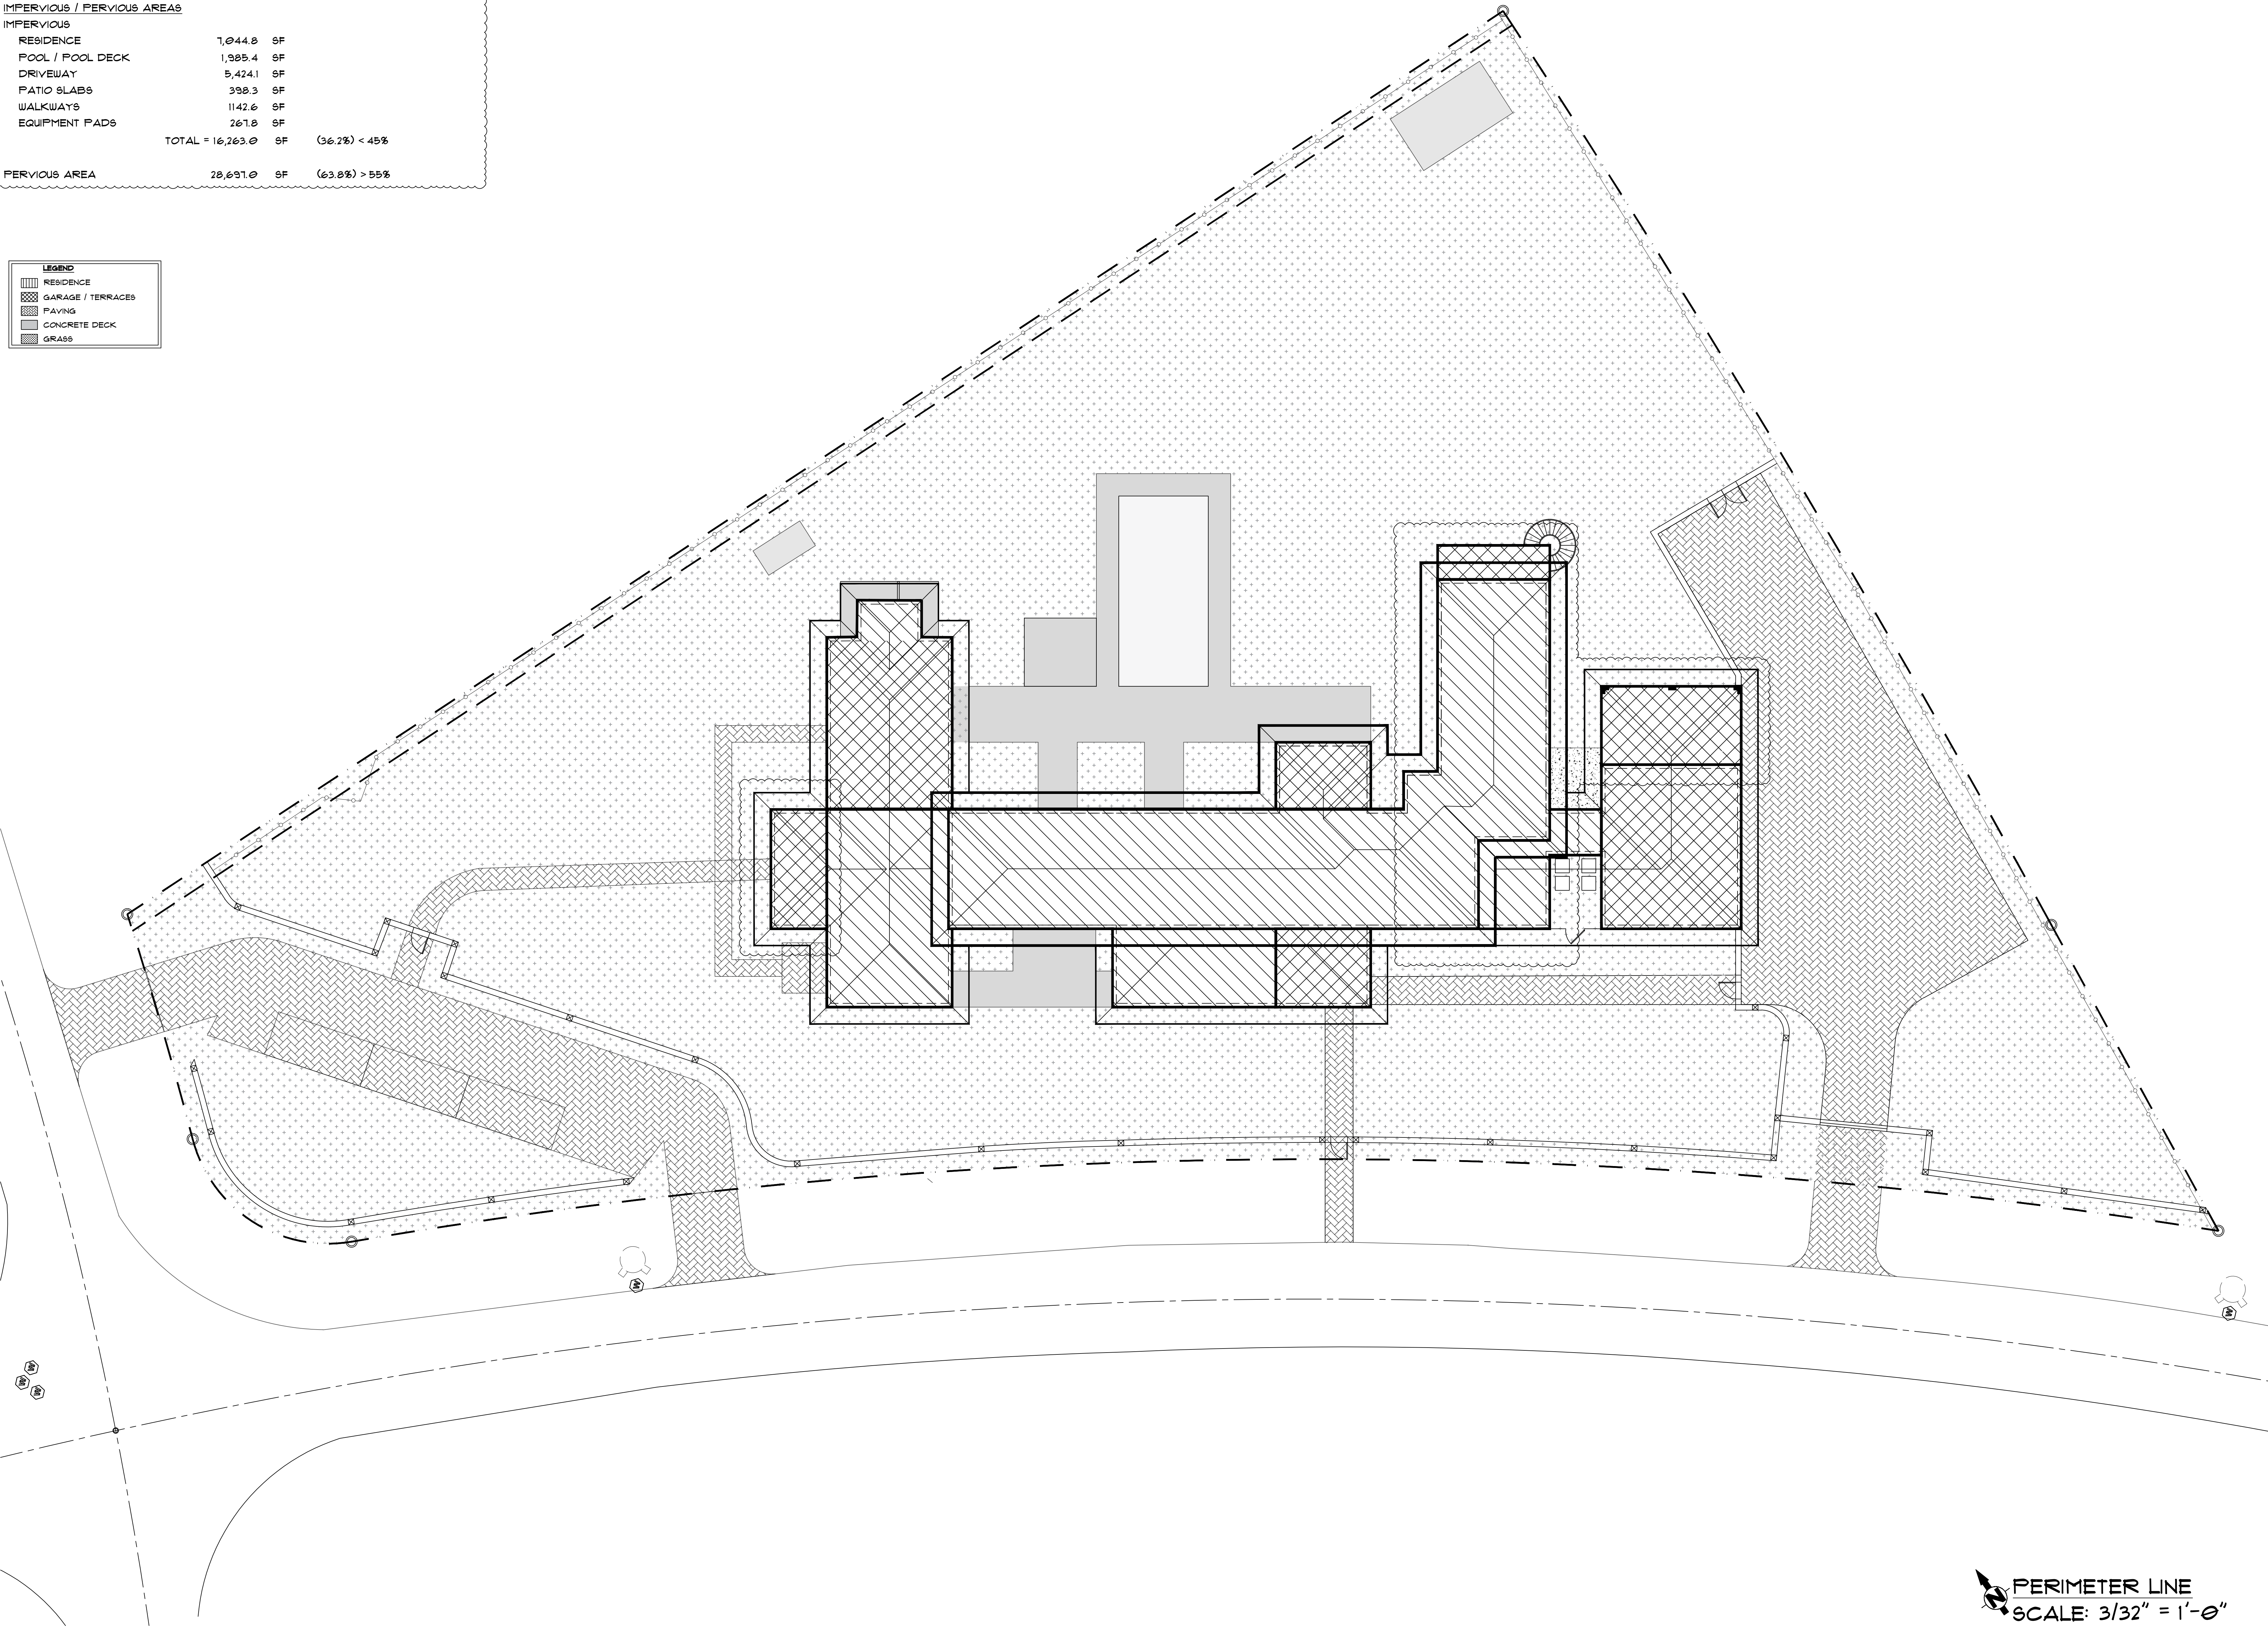

CASTRO RESIDENCE

SITE COVERAGE PLAN

12715 ROLLING ROAD DRIVE
PINECREST, FL 33156



PREPARED BY: ST

CHECKED BY: NAC

REV	DATE	DESCRIPTION
0	10/03	BASED FOR BLDG DEPT REVIEW
1	03/04	REVISED AS SHOWN

SCALE: AS SHOWN

JOB NO: 22-PRO-0028

SHEET NO	REV
A-101	1

PERIMETER LINE
SCALE: 3/32" = 1'-0"

PAPER SIZE: ARCH EXHIBIT E1 (30" X 42")