

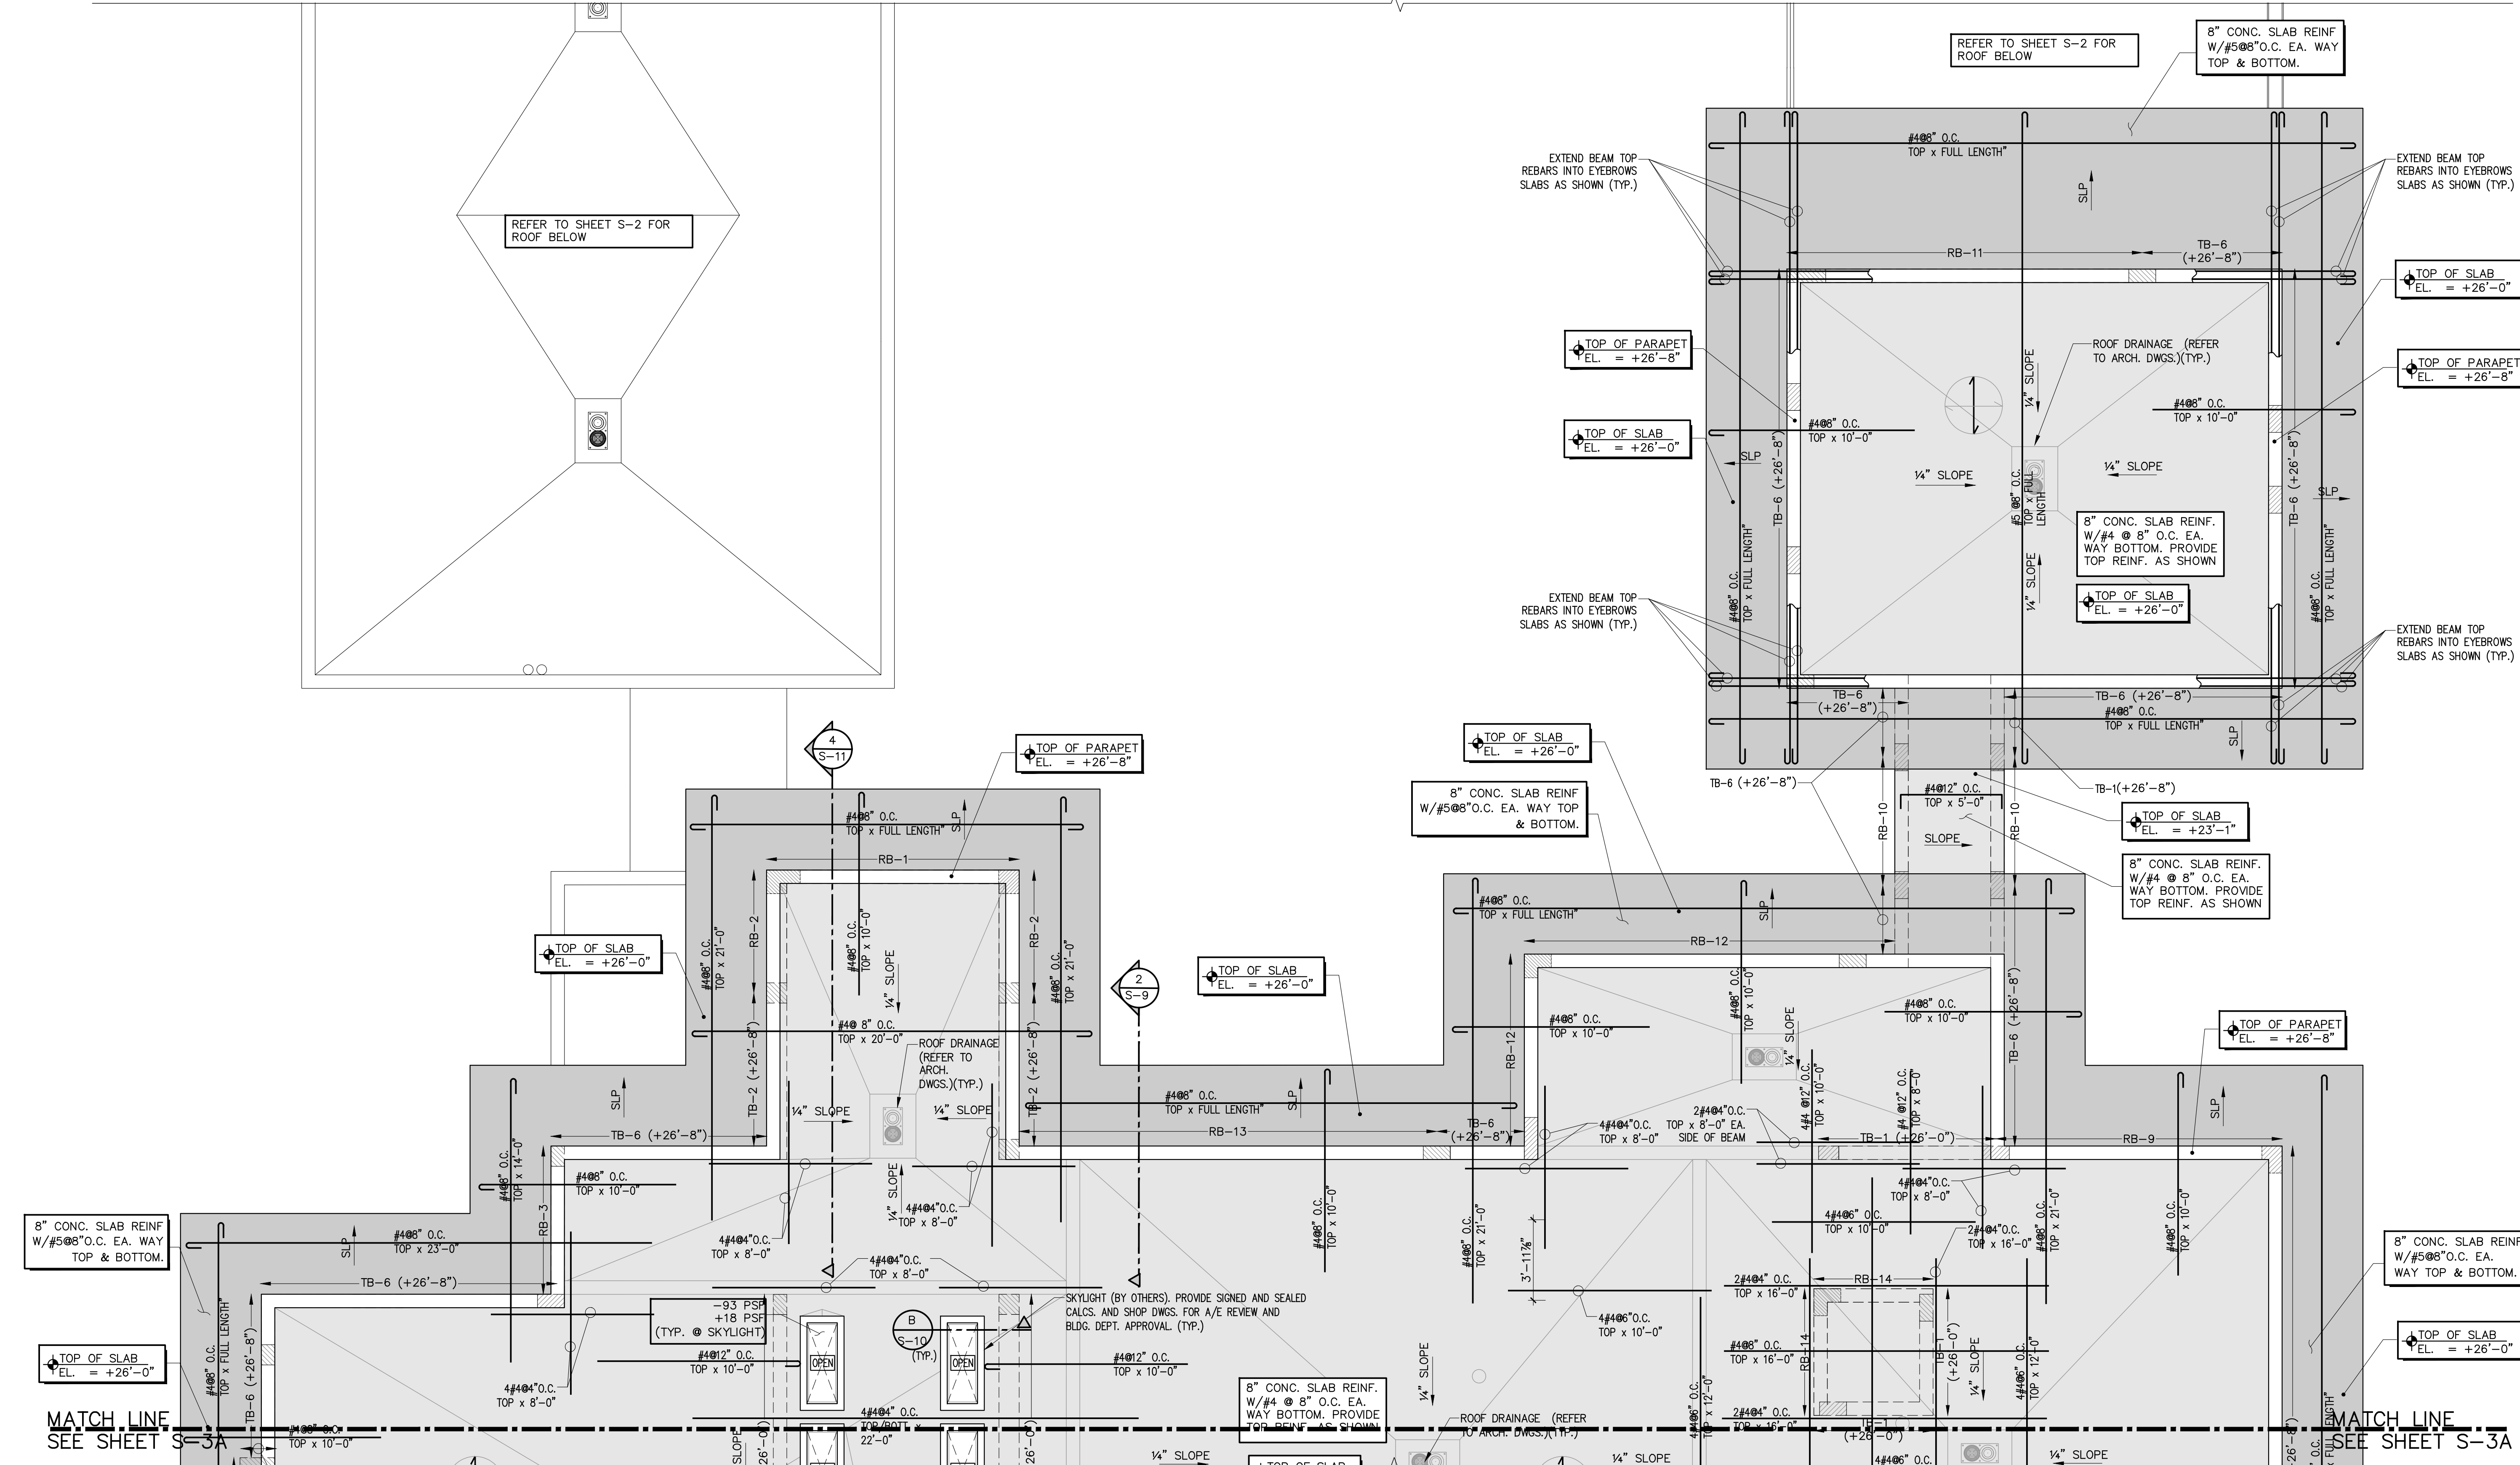


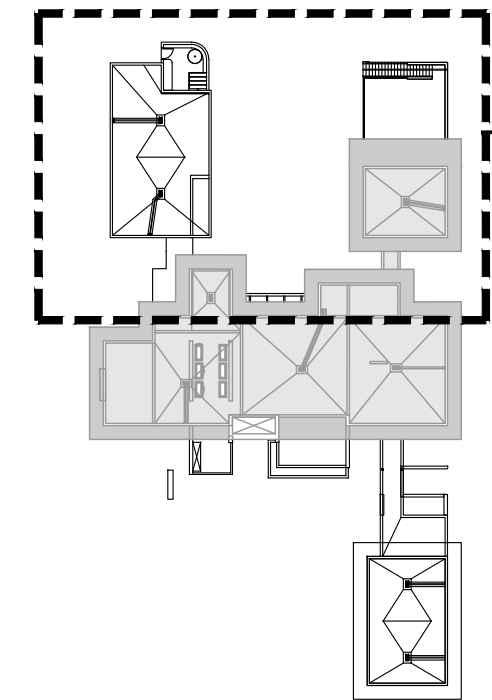

ROOF LEVEL PLAN

SCALE : 1/4"=1'-0"

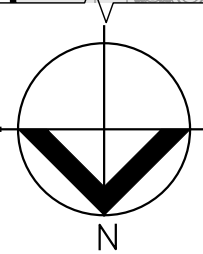

SCOPE OF WORK

PLAN NOTES:

- TOP OF SLAB = +24'-0". COORDINATE W/ARCHITECTURAL DRAWINGS.
- DATUM ELEVATION, +0'-0" =+12.25' NGVD. U.O.N. ON PLANS.
- ROOF LEVEL SLAB CONSIST OF 8" CONC. SLAB REINF. W/#4@8" O.C. EA. WAY BOTTOM. PROVIDE TOP REINF. AS SHOWN ON PLANS. REFER TO DETAIL A/S-18 FOR SLAB DETAILS.
- COORDINATE ALL WINDOW, DOOR AND OPENING LOCATIONS WITH ARCHITECTURAL DRAWINGS.
- COORDINATE ALL WINDOW, DOOR AND OPENING LOCATIONS WITH ARCHITECTURAL DRAWINGS.
- SEE ARCHITECTURAL DRAWINGS FOR DIMENSIONS, ELEVATIONS, DRAINS, DRAINAGE SLOPE, ETC. NOT SHOWN.
- COORDINATE W/ARCHITECTURAL & OTHER DRAWINGS FOR INFORMATION NOT SHOWN ON THIS PLAN.
- CONTRACTOR TO COORDINATE W/ARCHITECTURAL AND MEP DRAWINGS FOR A/C, MECHANICAL & PLUMBING OPENINGS.


LEGEND:

- PARAPET WALLS
- CONCRETE WALL BELOW
- BOTTOM REINF.
- TOP REINF.
- DENOTES DIRECTION OF BOTTOM REINFORCEMENT LAYER IN EA. SLAB.

REFERENCE NOTES:

- SEE GENERAL NOTES ON SHEET S-18.
- SEE COMPONENT & CLADDING WIND PRESSURES ON SHEETS S-4 THRU S-7.
- SEE STANDARD DETAILS ON SHEET S-14 THRU S-17.
- SEE BEAM SCHEDULE ON SHEET S-8 & S-8A.
- SEE COLUMN DETAILS ON SHEET S-8 & S-8A

NOTE:

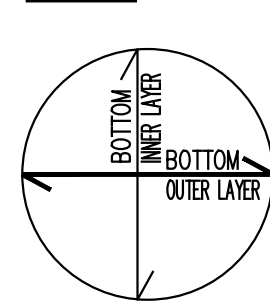


DENOTES DIRECTION OF BOTTOM REINFORCEMENT LAYER IN EA. SLAB.

TO THE BEST OF MY KNOWLEDGE THESE PLANS CONFORM TO THE STRUCTURAL REQUIREMENTS OF F.B.C. 2023 LATEST REVISIONS, INCLUDING SECTIONS PERTAINING TO H.V.H.Z.

ENGINEER OF RECORD HEREBY EXPRESSLY RESERVES HIS COMMON LAW COPYRIGHT AND OTHER PROPERTY RIGHTS IN THESE PLANS. THIS DESIGN AND DRAWINGS ARE NEITHER TO BE REPRODUCED, COPIED, NOR CHANGED IN ANY FORM OR MANNER WHATSOEVER EVER NOR ASSIGNED TO ANY PARTY WITHOUT FIRST OBTAINING THE EXPRESS WRITTEN PERMISSION AND CONSENT OF ROCHELL ENGINEERING, INC.

ALEXANDER ROCHELL
FL P.E. #60735
1500 NW 89th Court, Suite 212
Doral, Florida 33172
TEL: 305.649.4049 ~ FAX: 305.649.4149

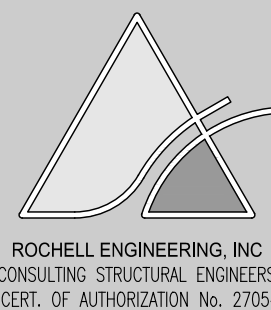

NOTES

LOCUS ARCHITECTURE
INCORPORATED
500 South Dixie Highway, Suite 307
Coral Gables, Florida 33146
Tel (305) 740-0120
Email locus@locusarchitecture.net
License AR 13937

CONSULTANT(S)

NO.	REVISION/SUBMISSION	DATE
	OWNER REVIEW	04-08-24
	PERMIT SUBMITTAL	10-28-23

PROJECT

New 2-Story Residence:
6100 W Suburban Dr. Pinecrest, FL 33156

DRAWING

SEAL	SCALE
	DRAWN
	REVIEWED NDL
	PROJ. NO. 351

SHEET NO.

Nelson de
Leon

AR 13937

S-3