



04

04
03

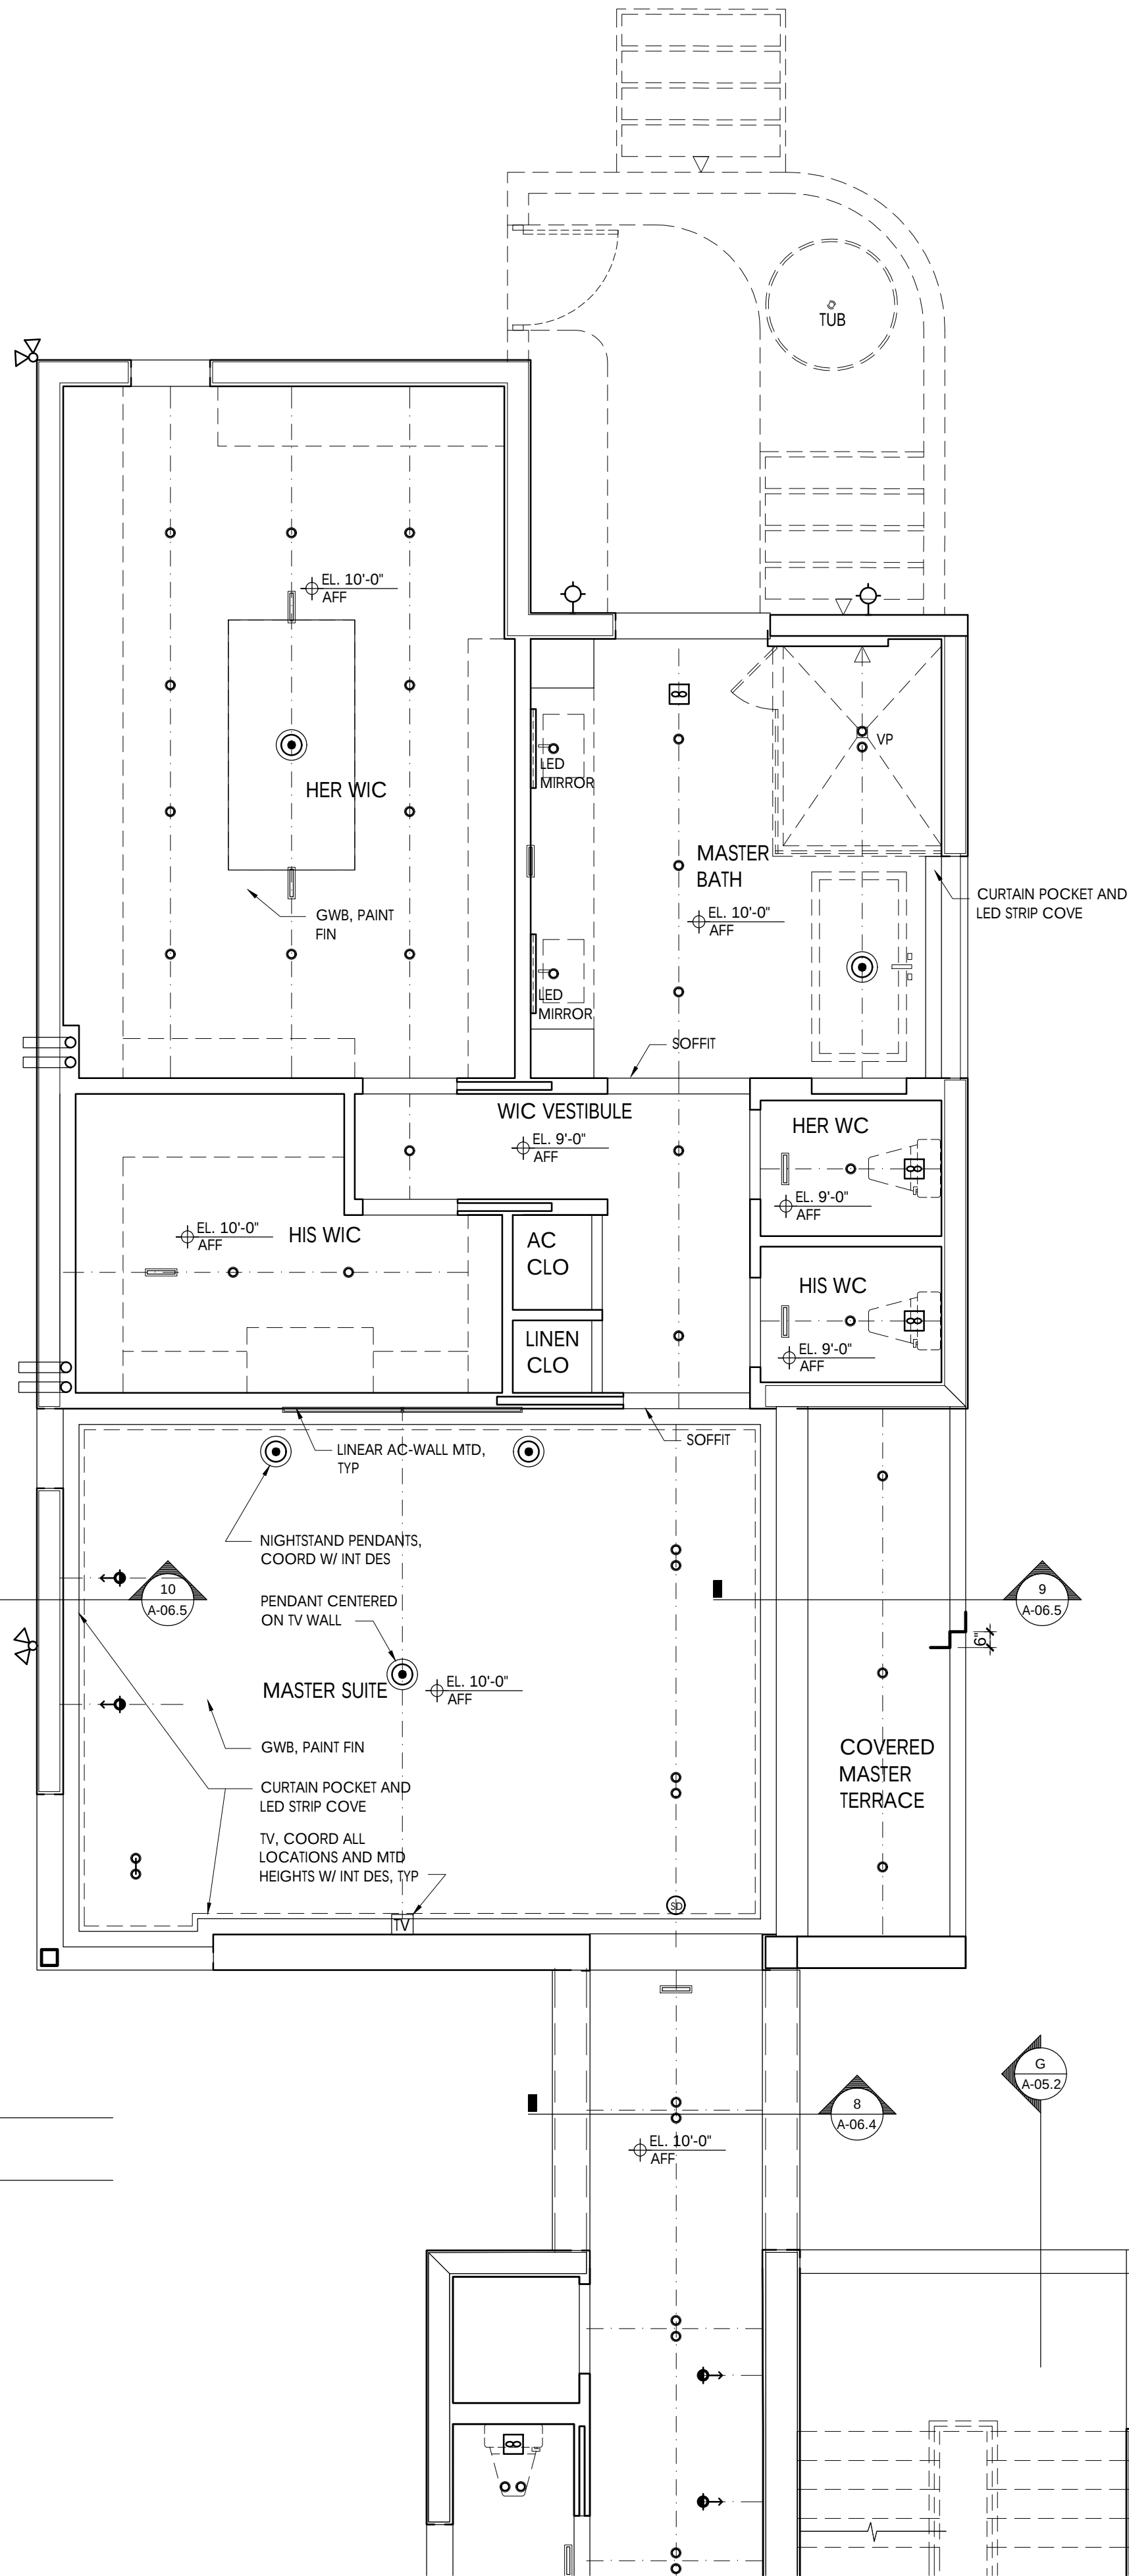

NOTES

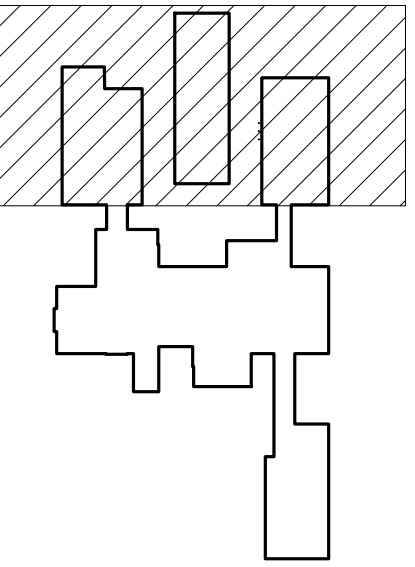

KEY PLAN

SCALE: 1/4" = 1'-0"

LOCUS
ARCHITECTURE
INCORPORATED
500 South Dixie Highway, Suite 307
Coral Gables, Florida 33146
Tel: (305) 740-0120
Email: locus@locusarchitecture.net
License: AR 13937

CONSULTANT(S)

NO.	REVISION/SUBMISSION	DATE
	OWNER REVIEW	04-08-24
	PERMIT SUBMITTAL	06-07-24

PROJECT

New 2-Story Residence:
6100 W Suburban Dr, Pinecrest, FL 33156

DRAWING

Partial First Reflected
Ceiling Plan: 04

SEAL



Nelson de Leon
AR 13937

SHEET NO.

SCALE

DRAWN

REVIEWED

NDL

PROJ. NO.

351

A-03.3

PARTIAL FIRST RCP: 04

SCALE: 1/4" = 1'-0"