


04

04


03

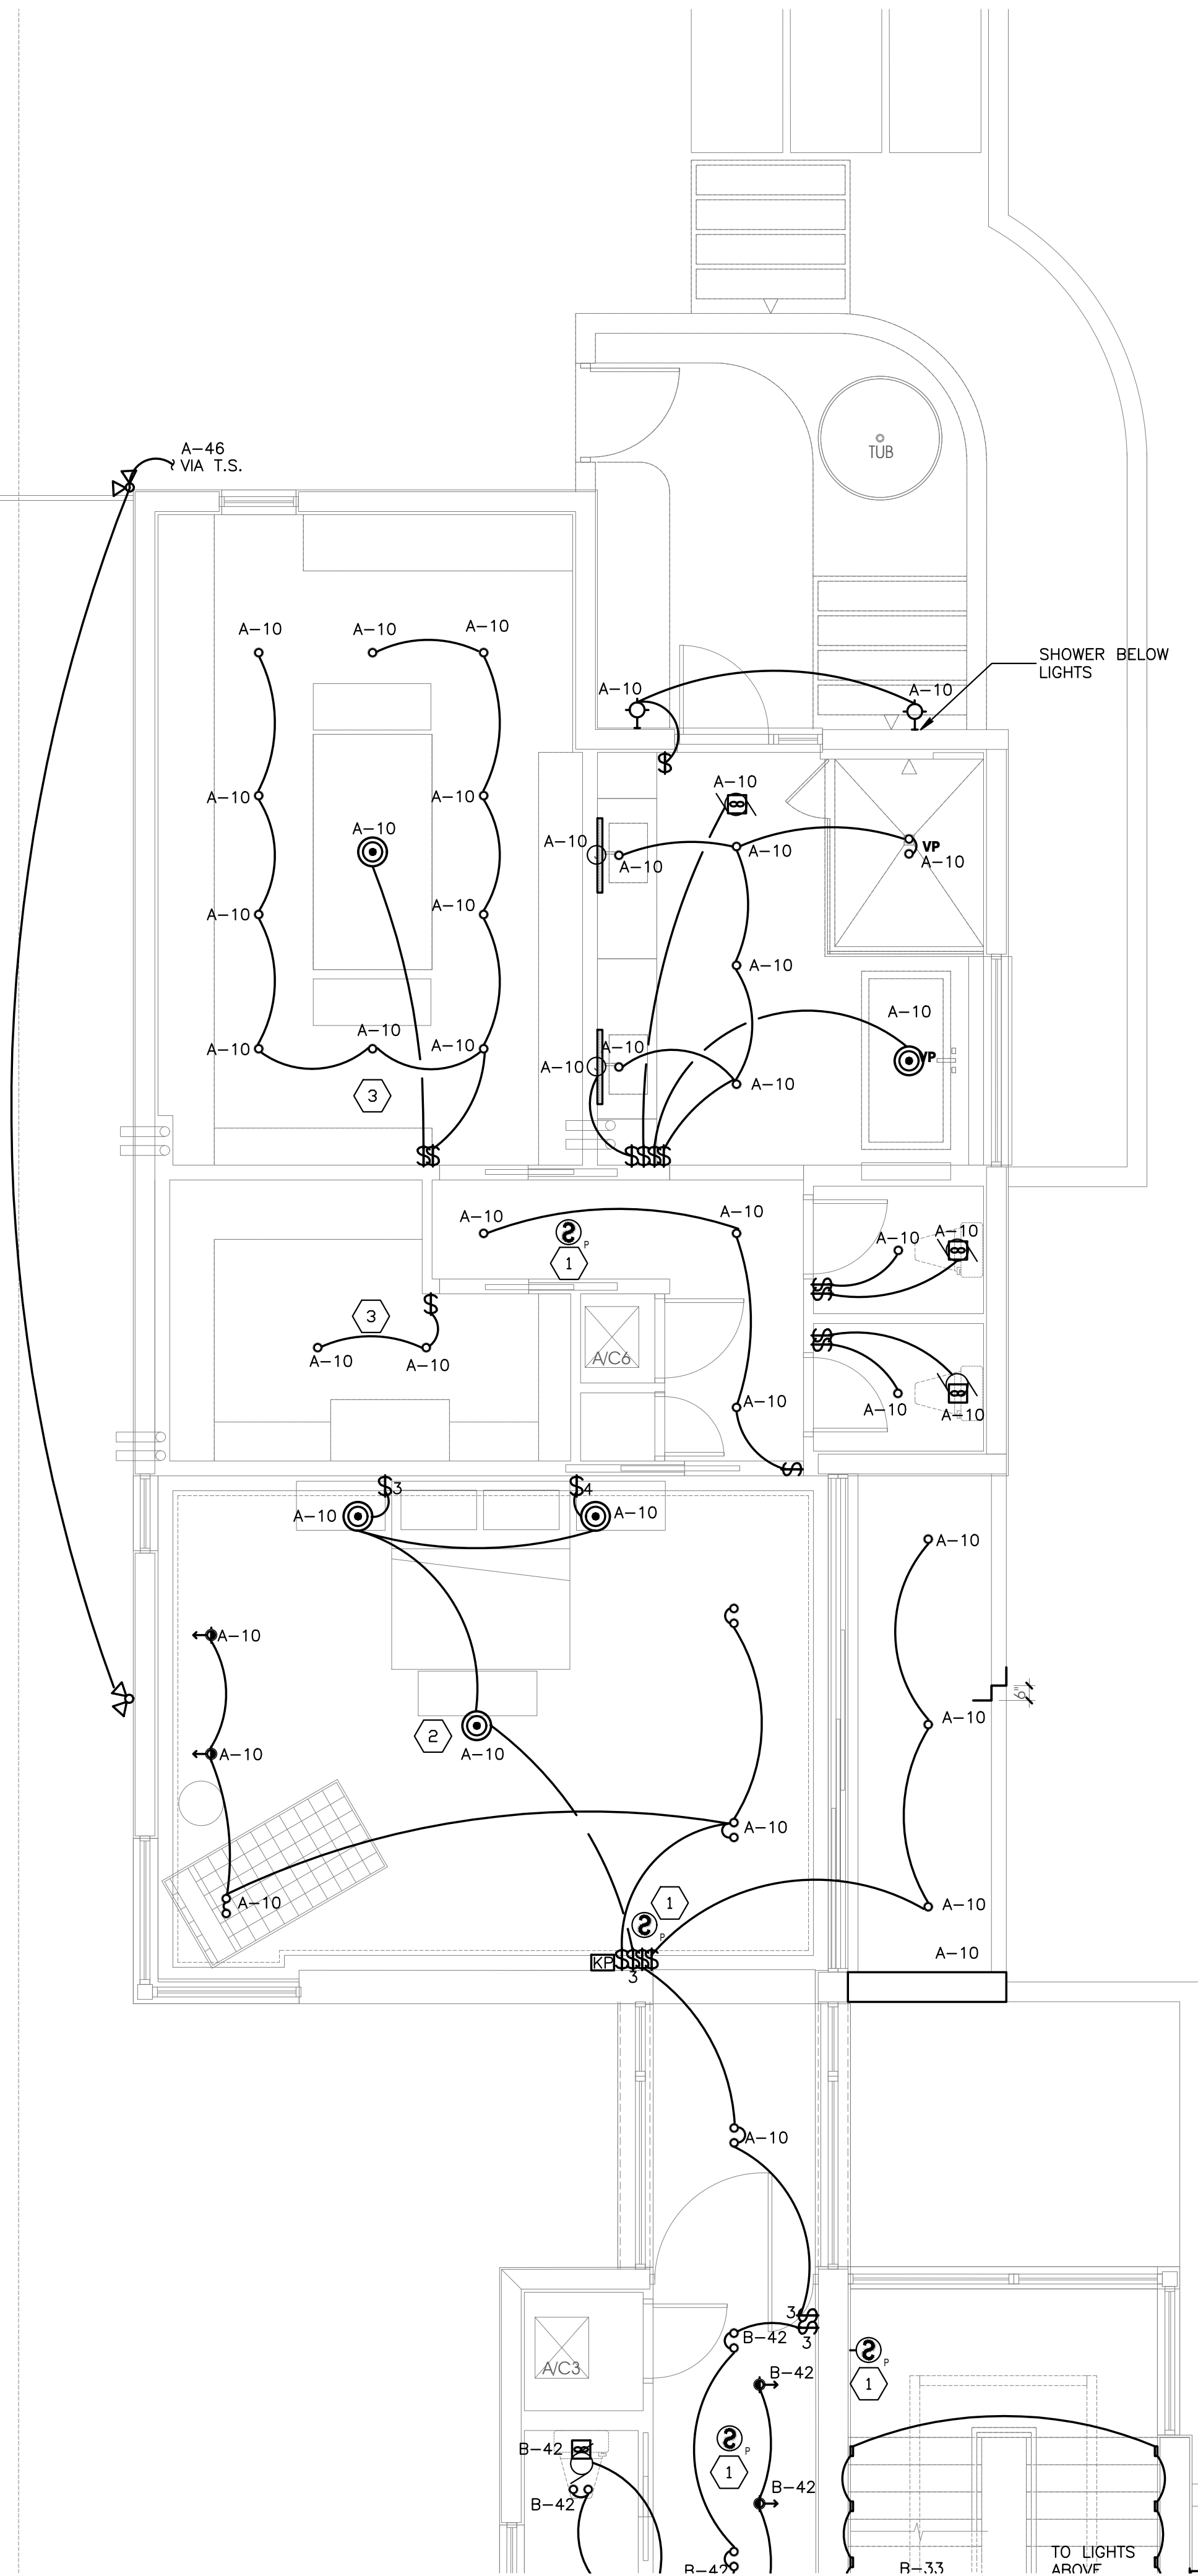


LIGHTING PARTIAL FIRST RCP: 04

SCALE: 1/4" = 1'-0"

NOTE:
ALL LIGHTING FIXTURES AND SWITCH LOCATIONS SHALL BE
COORDINATED WITH OWNER PRIOR TO FINAL.

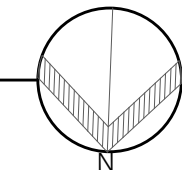

RESIDENTIAL STAIR ILLUMINATION MUST BE MINIMUM 1FC. INTERIOR
AND EXTERIOR OF HOUSE.
FBC R 303.7 AND FBC R 303.8.

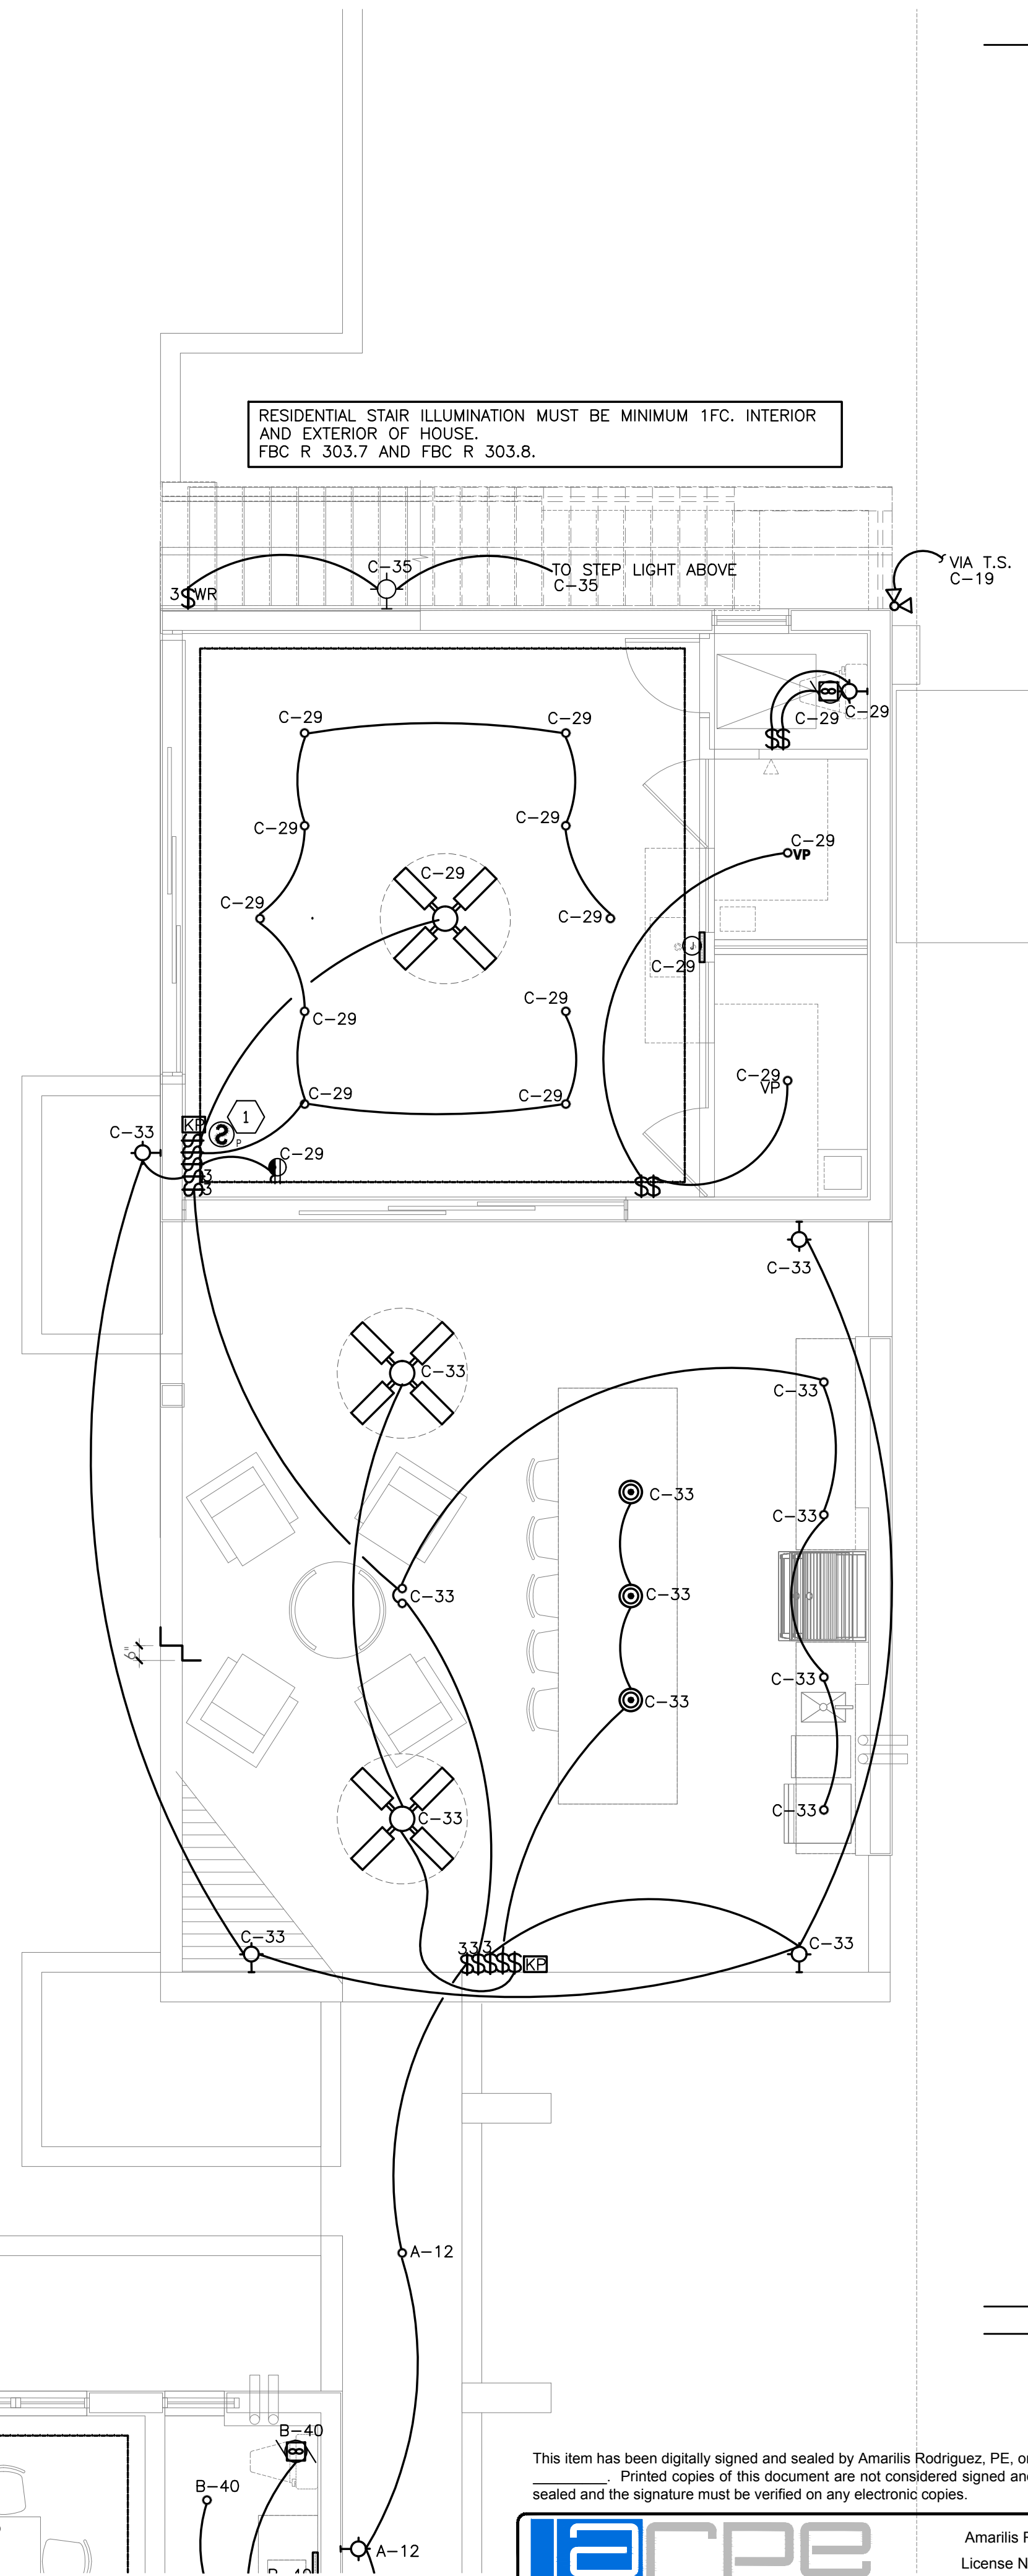

This item has been digitally signed and sealed by Amarilis Rodriguez, PE, on
Printed copies of this document are not considered signed and
sealed and the signature must be verified on any electronic copies.

JOB# 24-0407


arpe
engineering inc
2020 Ponce de Leon Blvd., Suite 1002
Coral Gables, Florida 33134
Phone > 305 444 9809
Fax > 305 444 9827

Engineering Design:
> Mechanical > Electrical
> Plumbing > Fire Protection
www.arpe-eng.com

Amarilis Rodriguez, P.E.
License Number 60236
C.A. 26359

Signature _____
Date _____

NOTES

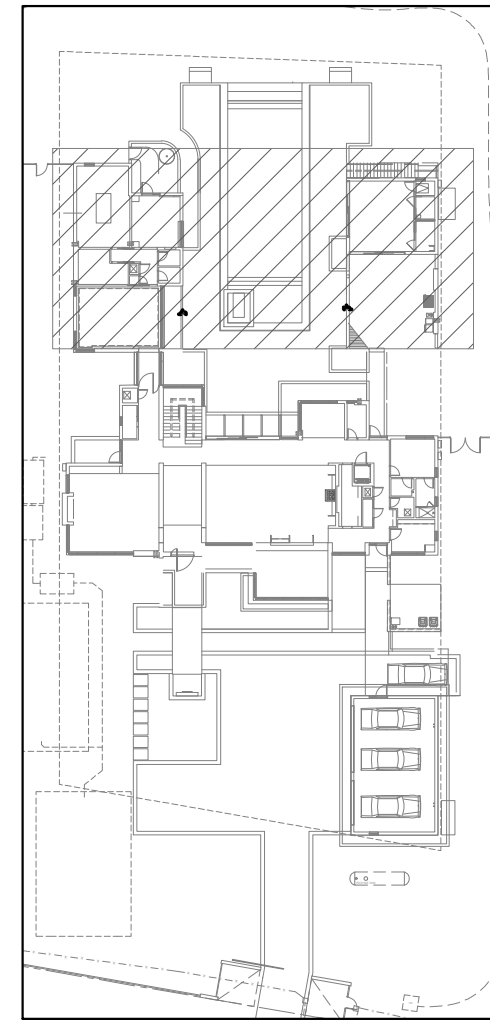

KEY PLAN

SCALE: NTS

LOCUS
ARCHITECTURE
INCORPORATED

500 South Dixie Highway, Suite 307
Coral Gables, Florida 33146
Tel: (305) 740-0120
Email: locus@locusarchitecture.net
License: AR 13937

CONSULTANT(S)

NO.	REVISION/SUBMISSION	DATE
1	OWNER REVIEW	03-11-24
2	PERMIT SUBMITTAL	06-07-24

PROJECT

New 2-Story Residence:
6100 W Suburban Dr, Pinecrest, FL
33156

DRAWING

**Lighting Partial First
Ceiling Plan: 04**

SEAL

SCALE
As Shown

DRAWN

REVIEWED

Nelson de Leon
AR 13937

PROJ. NO.
351

SHEET NO.

E-03.3