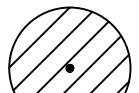
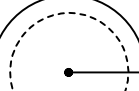


Tree Survey List											
Num	Botanical / Common Name	Description			TPZ/CRZ 1" = 1' or 2" = 2'	Condition	Notes	Disposition	Explanation/ Reason	Canopy SF To Be Removed	DBH > 18" (x 2) To Be Removed
		DBH (in)	HT (ft)	SPR (in)							
#1A DR	Delonix regia / Royal Poinciana	2	40	60	12'	Good		Remain			
#1B LC	Livistona chinensis / Chinese Fan Palm	.8	40	20	4'	Good		Remain			
#2 RM	Ravenala madagascariensis / Traveler's Palm	8	30	30	N/A	Good		--Remove--	Driveway footprint	N/A	
#3 QV	Quercus virginiana / Live Oak	1.5	35	25	9'	Good		Remain			
#4 QV	Quercus virginiana / Live Oak	1.8	50	30	10'	Good		Remain			
#5 QV	Quercus virginiana / Live Oak	1.5	40	30	9'	Good		Remain			
#6 FN	Ficus nitida / Cuban Laurel	5	60	30	30'	Good	Invasive exotic	--Remove--			N/A
#7 PE	Ptychosperma elegans / Alexander Palm	.5	46	20	N/A	Good		--Remove--	Bldg. footprint	(14' ht, 3" cal.)	
#8 QV	Quercus virginiana / Live Oak	2	60	40	12'	Good		Remain			
#9 PE	Ptychosperma elegans / Alexander Palm	.5	30	10	N/A	Good		--Remove--	Bldg. footprint	(14' ht, 3" cal.)	
#10 BS	Bursera simaruba / Gumbo Limbo	2	50	40	12'	Good		Remain			
#11 LC	Livistona chinensis / Chinese Fan Palm	6	40	30	N/A	Good		--Remove--	Bldg. footprint	(14' ht, 3" cal.)	
#12 BJ	Bischofia javanica / Bischofia	3	65	60	N/A	Good		--Remove--	Invasive exotic		N/A
#13A BS	Bursera simaruba / Gumbo Limbo	2	40	40	12'	Good		Remain			
#13B SC	Spathodea campanulata / African Tulip	1	50	30	6'	Good		--Remove--		N/A	
#14 MI	Mangifera indica / Mango	1	30	10	N/A	Poor		--Remove--		(14' ht, 3" cal.)	
#15 MI	Mangifera indica / Mango	3	45	30	N/A	Poor		--Remove--		(14' ht, 3" cal.)	
#16 FA	Ficus aurea / Strangler Fig	5	60	40	30'	Good		Remain			
#17 QV	Quercus virginiana / Live Oak	1.5	40	40	9'	Good		Remain			
#18 DL	Dypsis lutescens / Areca Palm	cluster			N/A	Good		--Remove--		N/A	
#19 SR	Syagrus romanzoffiana / Queen Palm	.8	30	40	N/A	Good		--Remove--		(14' ht, 3" cal.)	
#20 SC	Spathodea campanulata / African Tulip	2	60	20	12'	Good		--Remove--			N/A
#21 SC	Spathodea campanulata / African Tulip	1.5	60	40	9'	Good		--Remove--			N/A
#22 SC	Spathodea campanulata / African Tulip	1.5	60	40	9'	Good		--Remove--			N/A
#23 SR	Syagrus romanzoffiana / Queen Palm	.8	30	40	N/A	Good		--Remove--		(14' ht, 3" cal.)	
#24 SR	Syagrus romanzoffiana / Queen Palm	.8	30	20	N/A	Good		--Remove--		(14' ht, 3" cal.)	


Tree Survey Notes:

- Tree Descriptions are as per Survey prov'd to LA.
- Tree species identification by, Landscape Architect, based on site visit in May 2024.
- Trees #13b,20,21,22 SC (African Tulip) to be removed as per PZ 2024-0264.

 Indicates existing tree / palm to be removed.


 Indicates existing tree/palm to remain.
CRZ, (Critical Root Zone)

Mitigation Req'd: 6 Palms
2 Trees

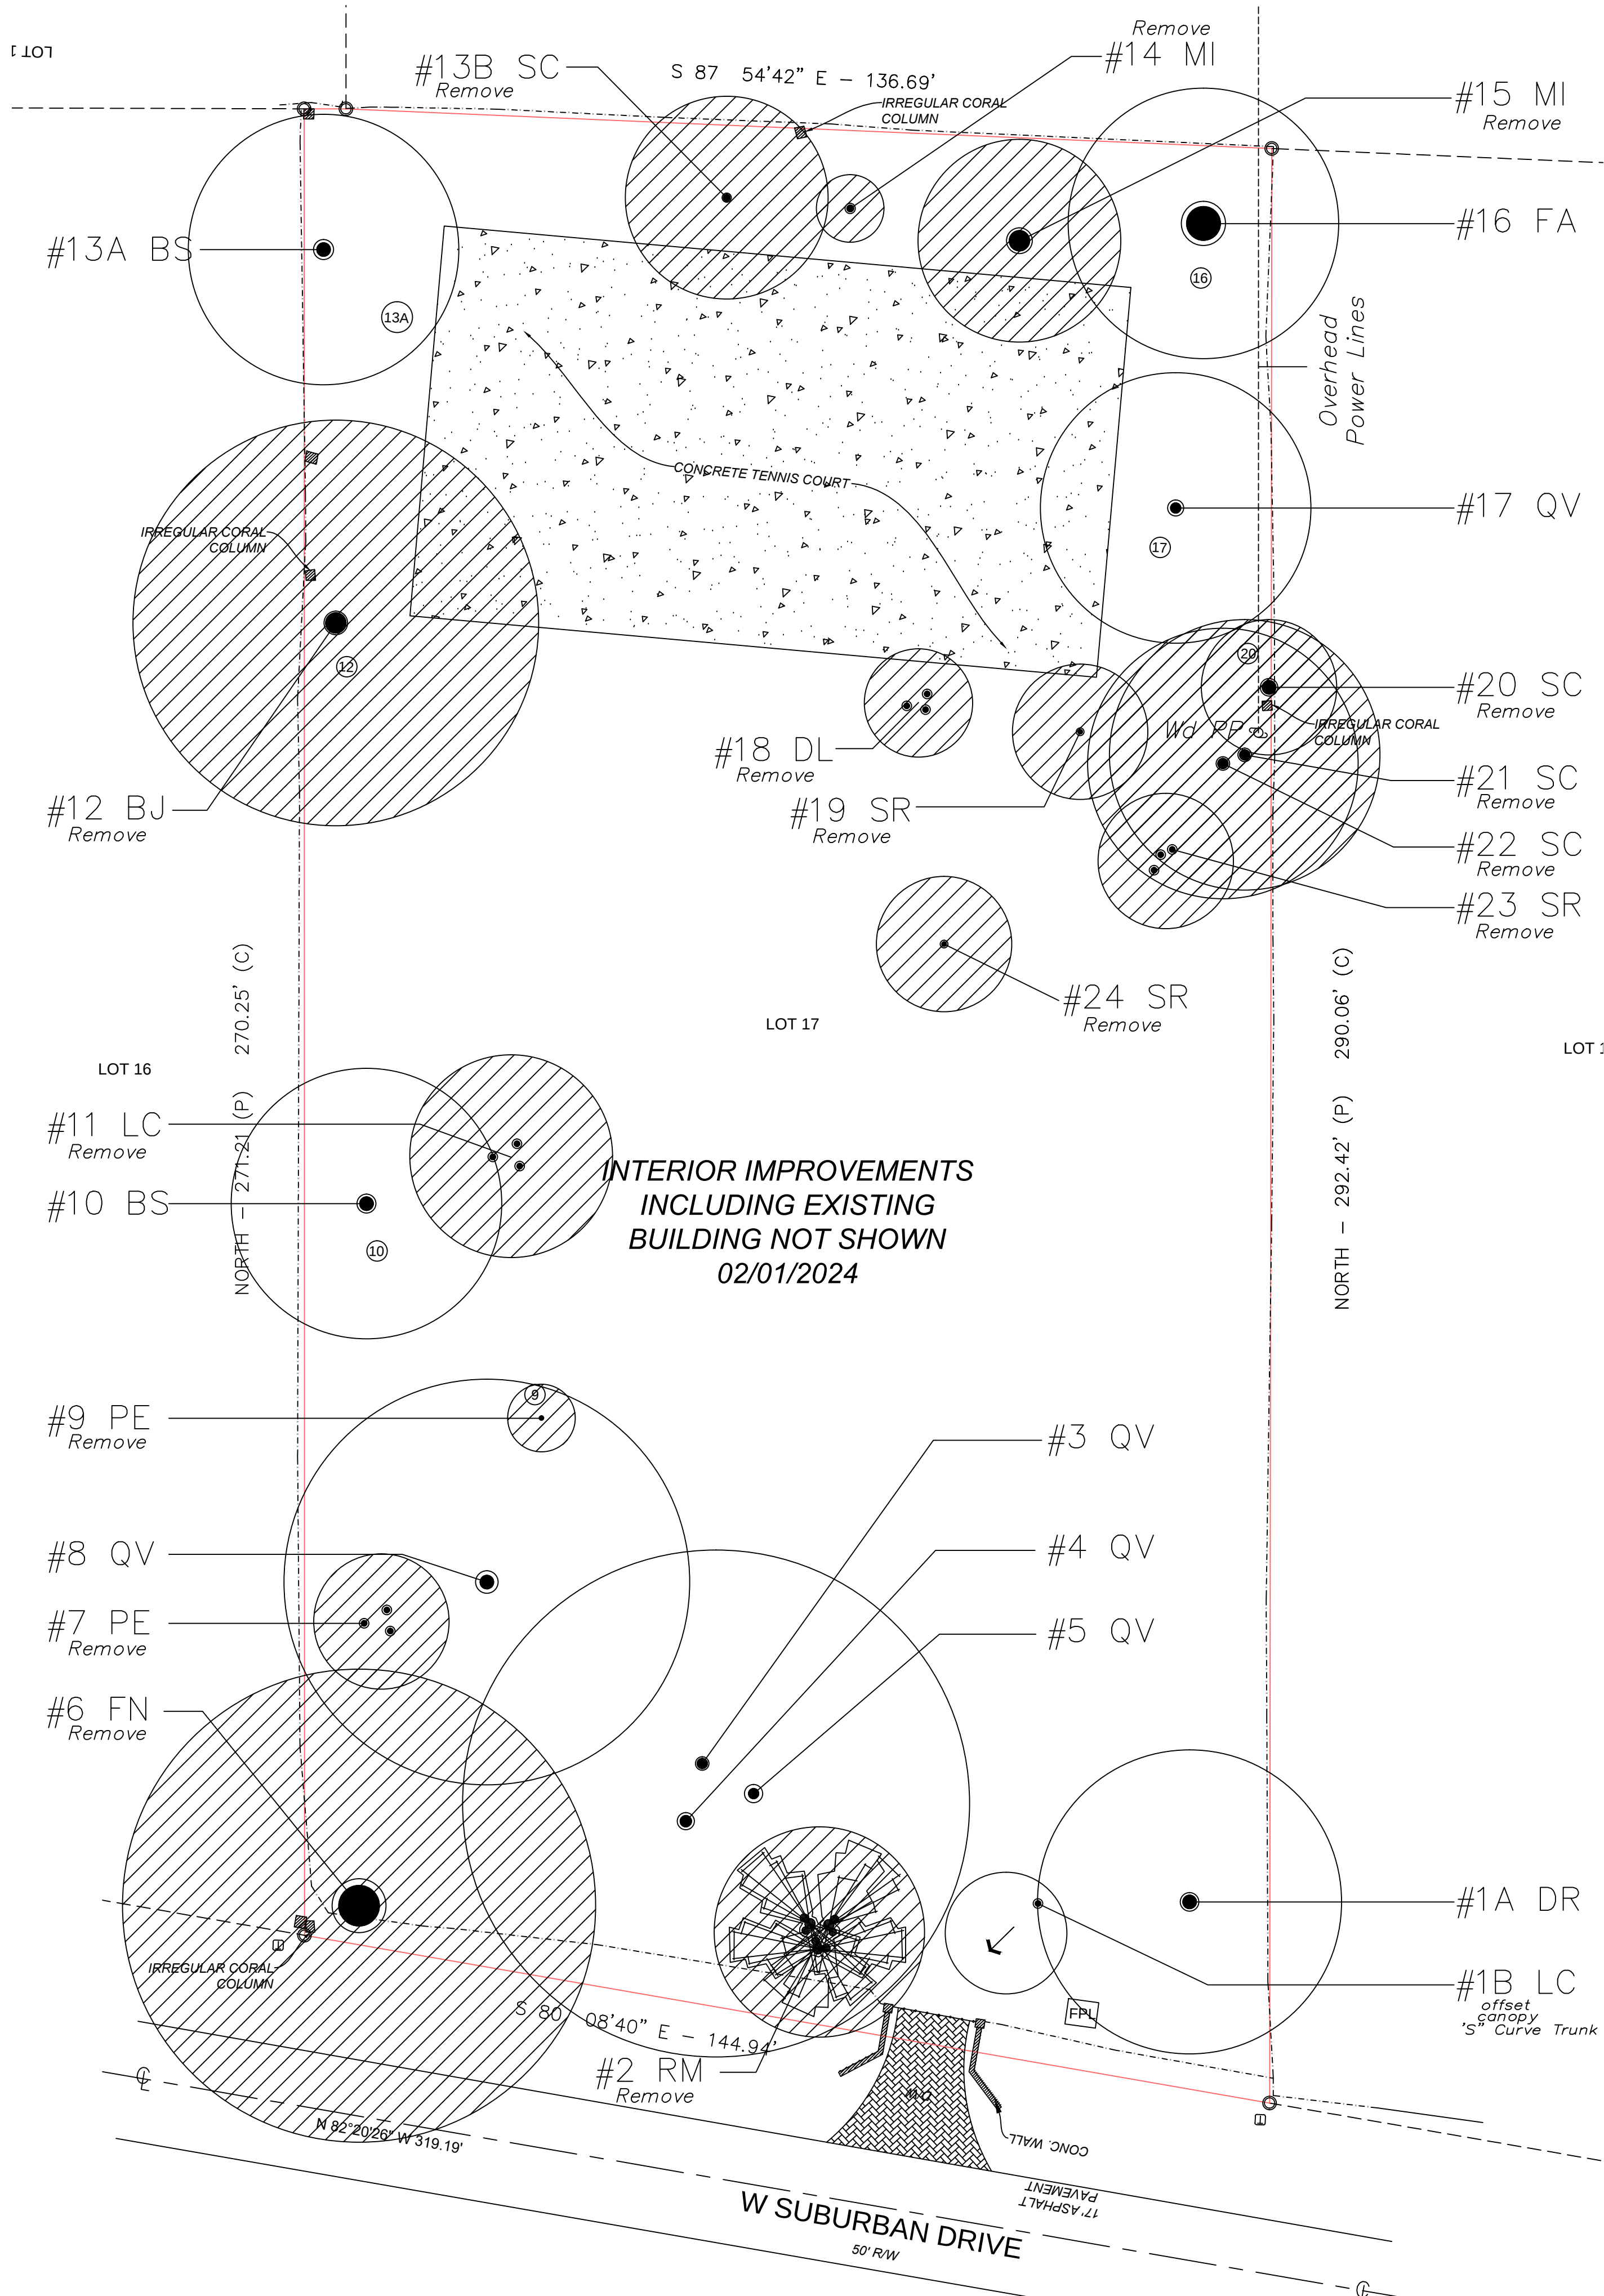

TREE SURVEY / DISPOSITION PLAN

SCALE: 1/16" = 1'-0"

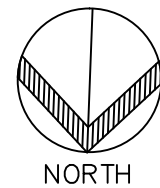

L-01.0 Landscape Plan
L-01.1 Notes, Details, Legend
L-01.2 Tree Survey /Disposition
L-01.3 Tree Protection Plan
IR-01.4 Irrigation Plan

NOTES

LOCUS
ARCHITECTURE
INCORPORATED
500 South Dixie Highway, Suite 307
Coral Gables, Florida 33146
Tel (305) 740-0120
Email locus@locusarchitecture.net
License AR 13937

CONSULTANT(S)

H.L. Martin, Landscape Architect, P.A.
Lic# 26000404 LA #0001722
5965 SW 38th Street, Miami, Florida 33155
305 790-4372, himartin@locusarchitect.net
Herbert L. Martin, Landscape Architect

NO.	REVISION/SUBMISSION	DATE
	OWNER REVIEW	04-08-24
	PERMIT SUBMITTAL	06-07-24

PROJECT

New 2-Story Residence:
6100 W Suburban Dr.
Pinecrest, FL 33156

DRAWING
Tree Survey /
Disposition Plan

SEAL	SCALE
	DRAWN
	REVIEWED NDL
Nelson de Leon AR-13937 SHEET NO.	PROJ. NO. 351

L-01.2