

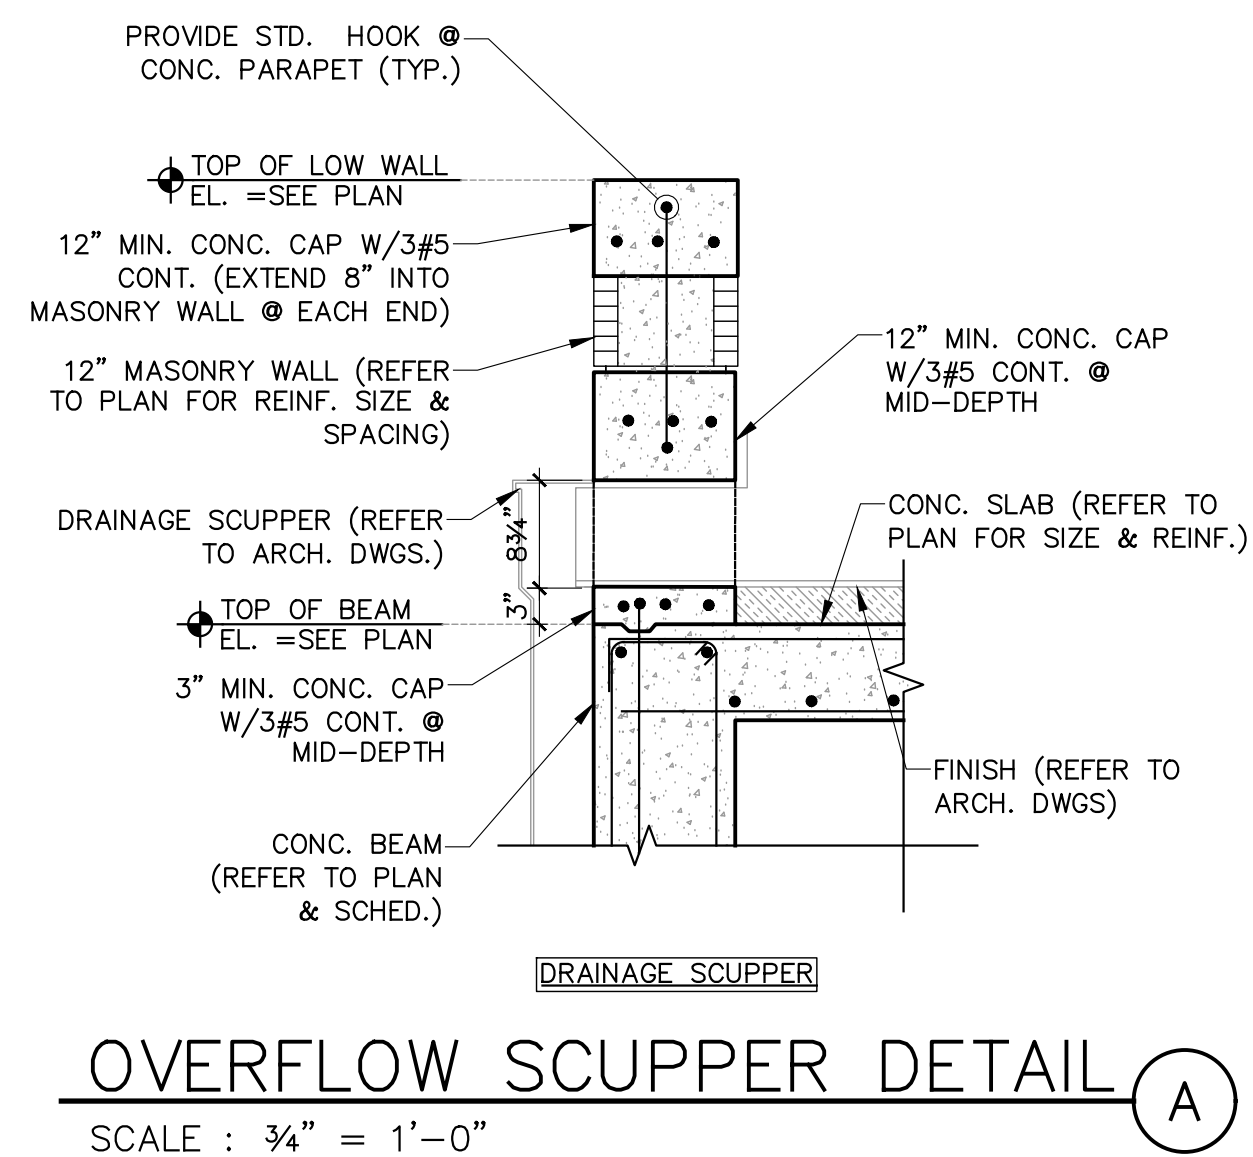
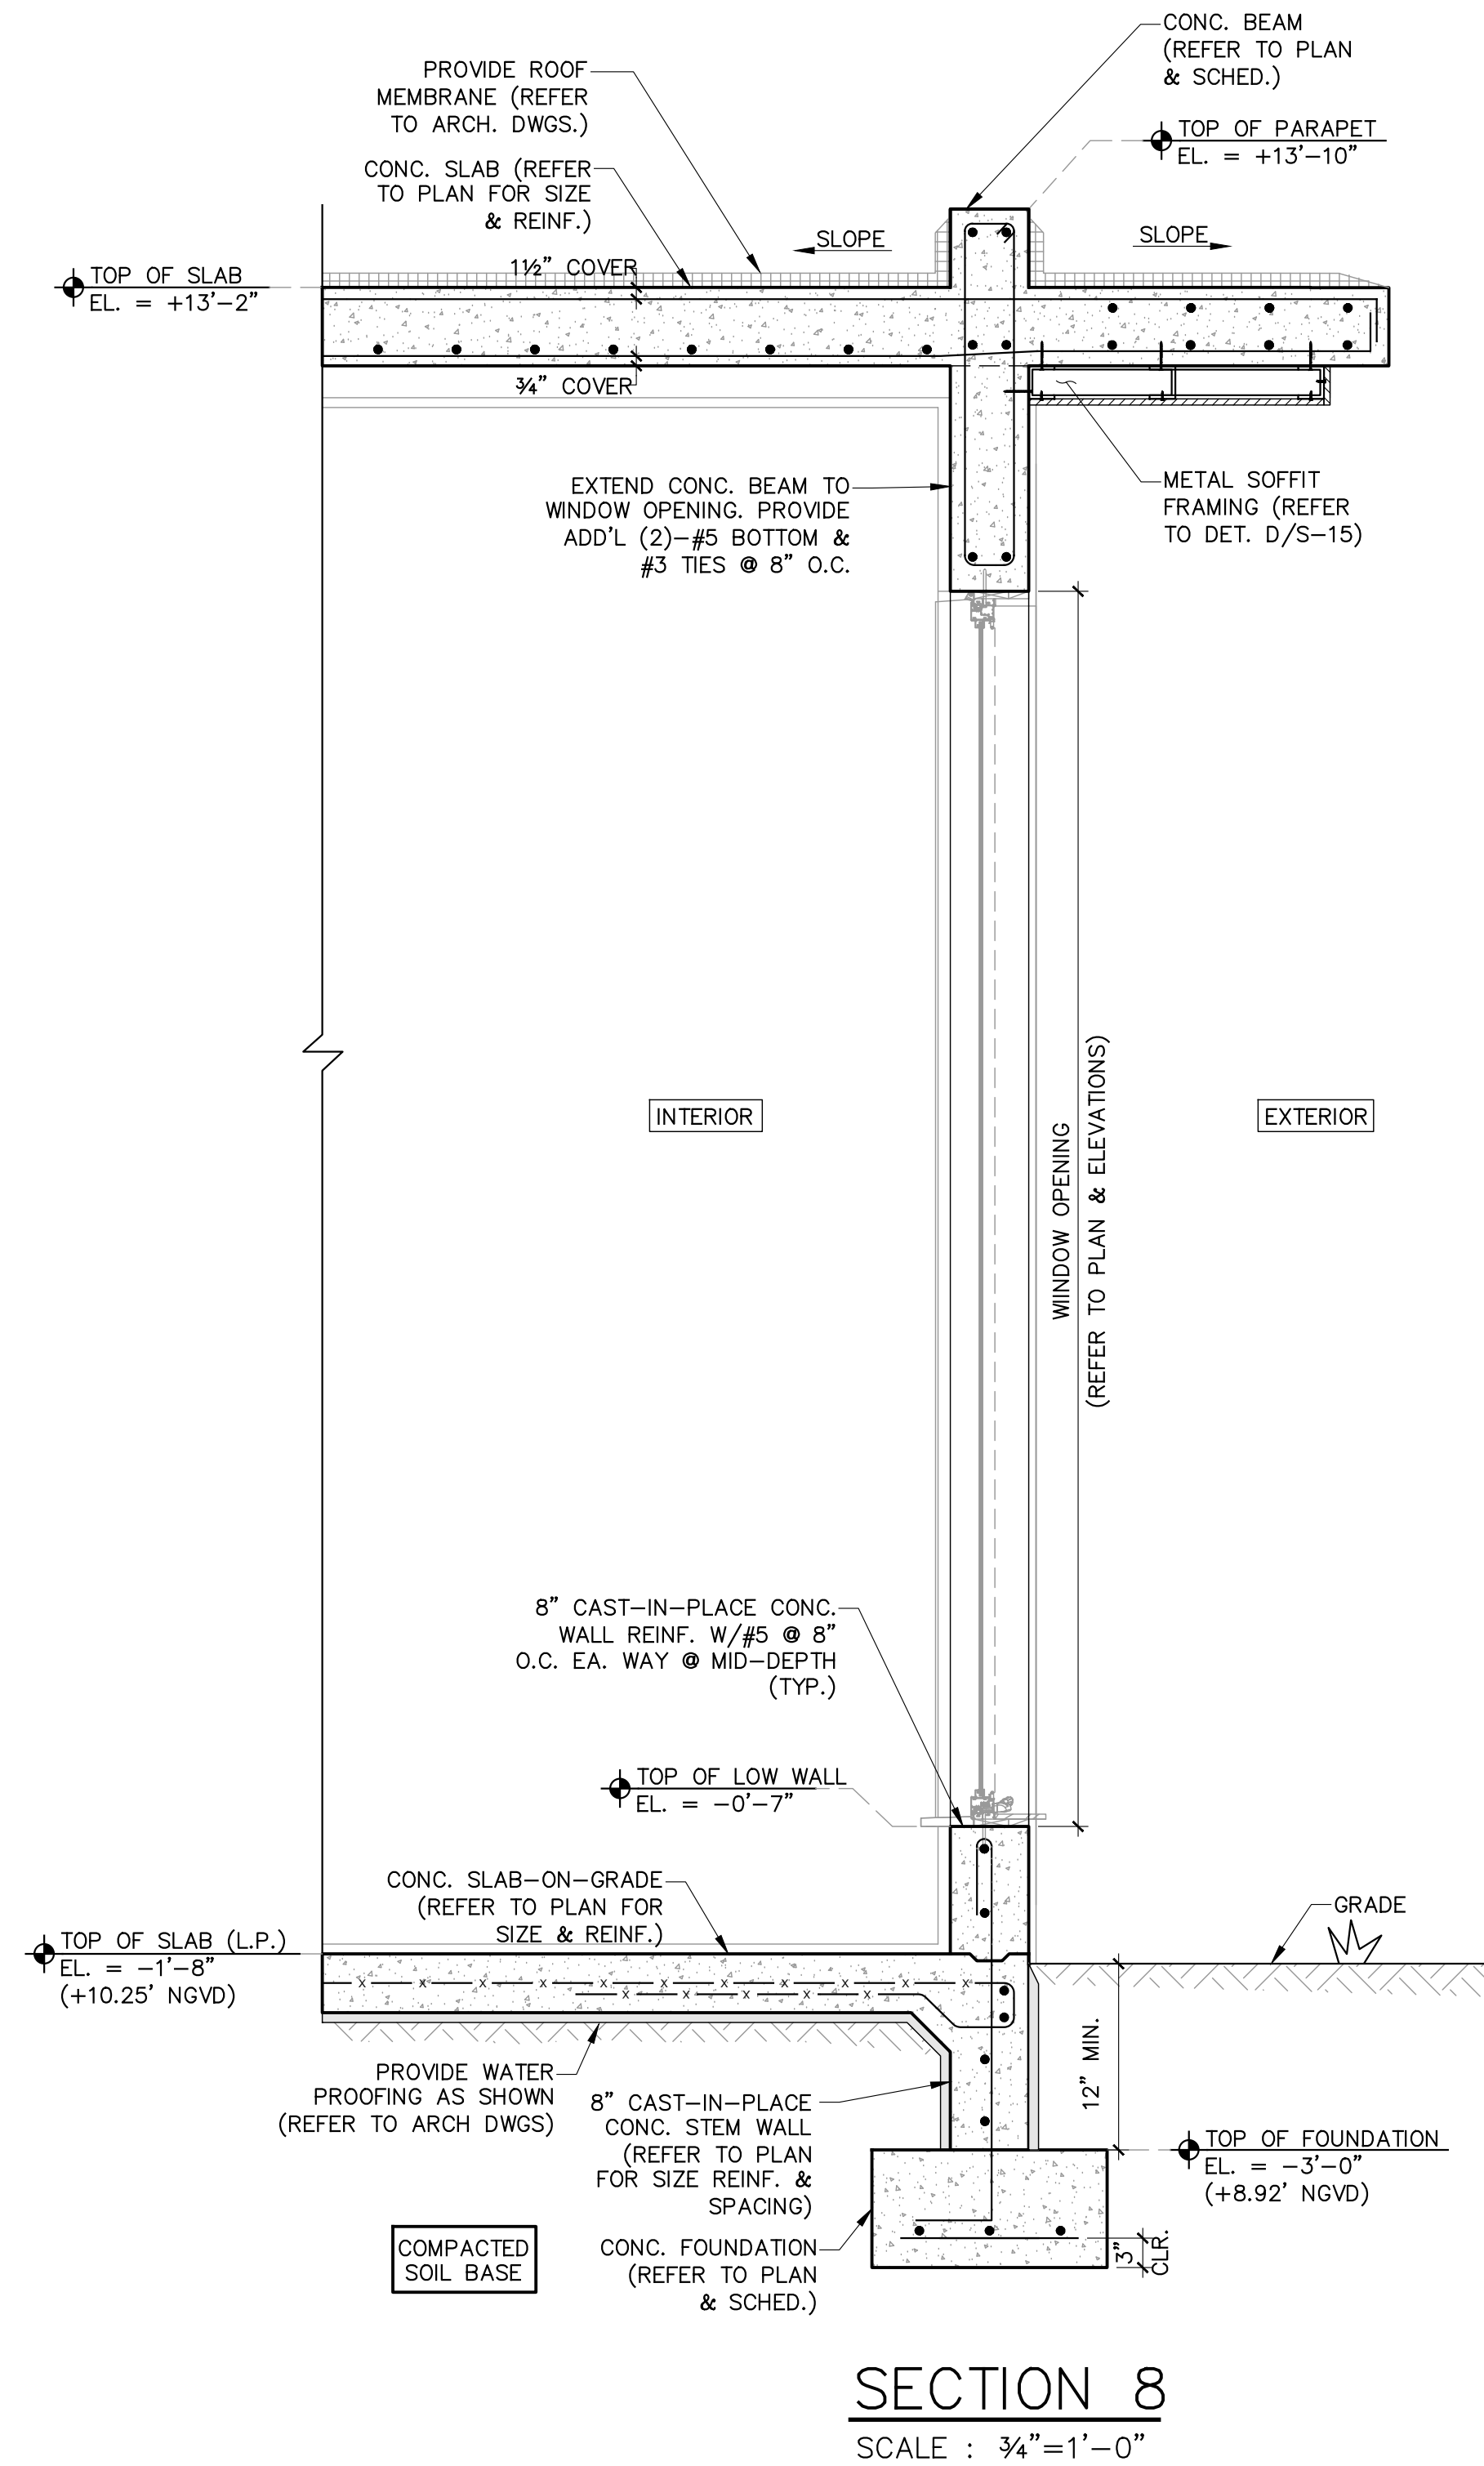


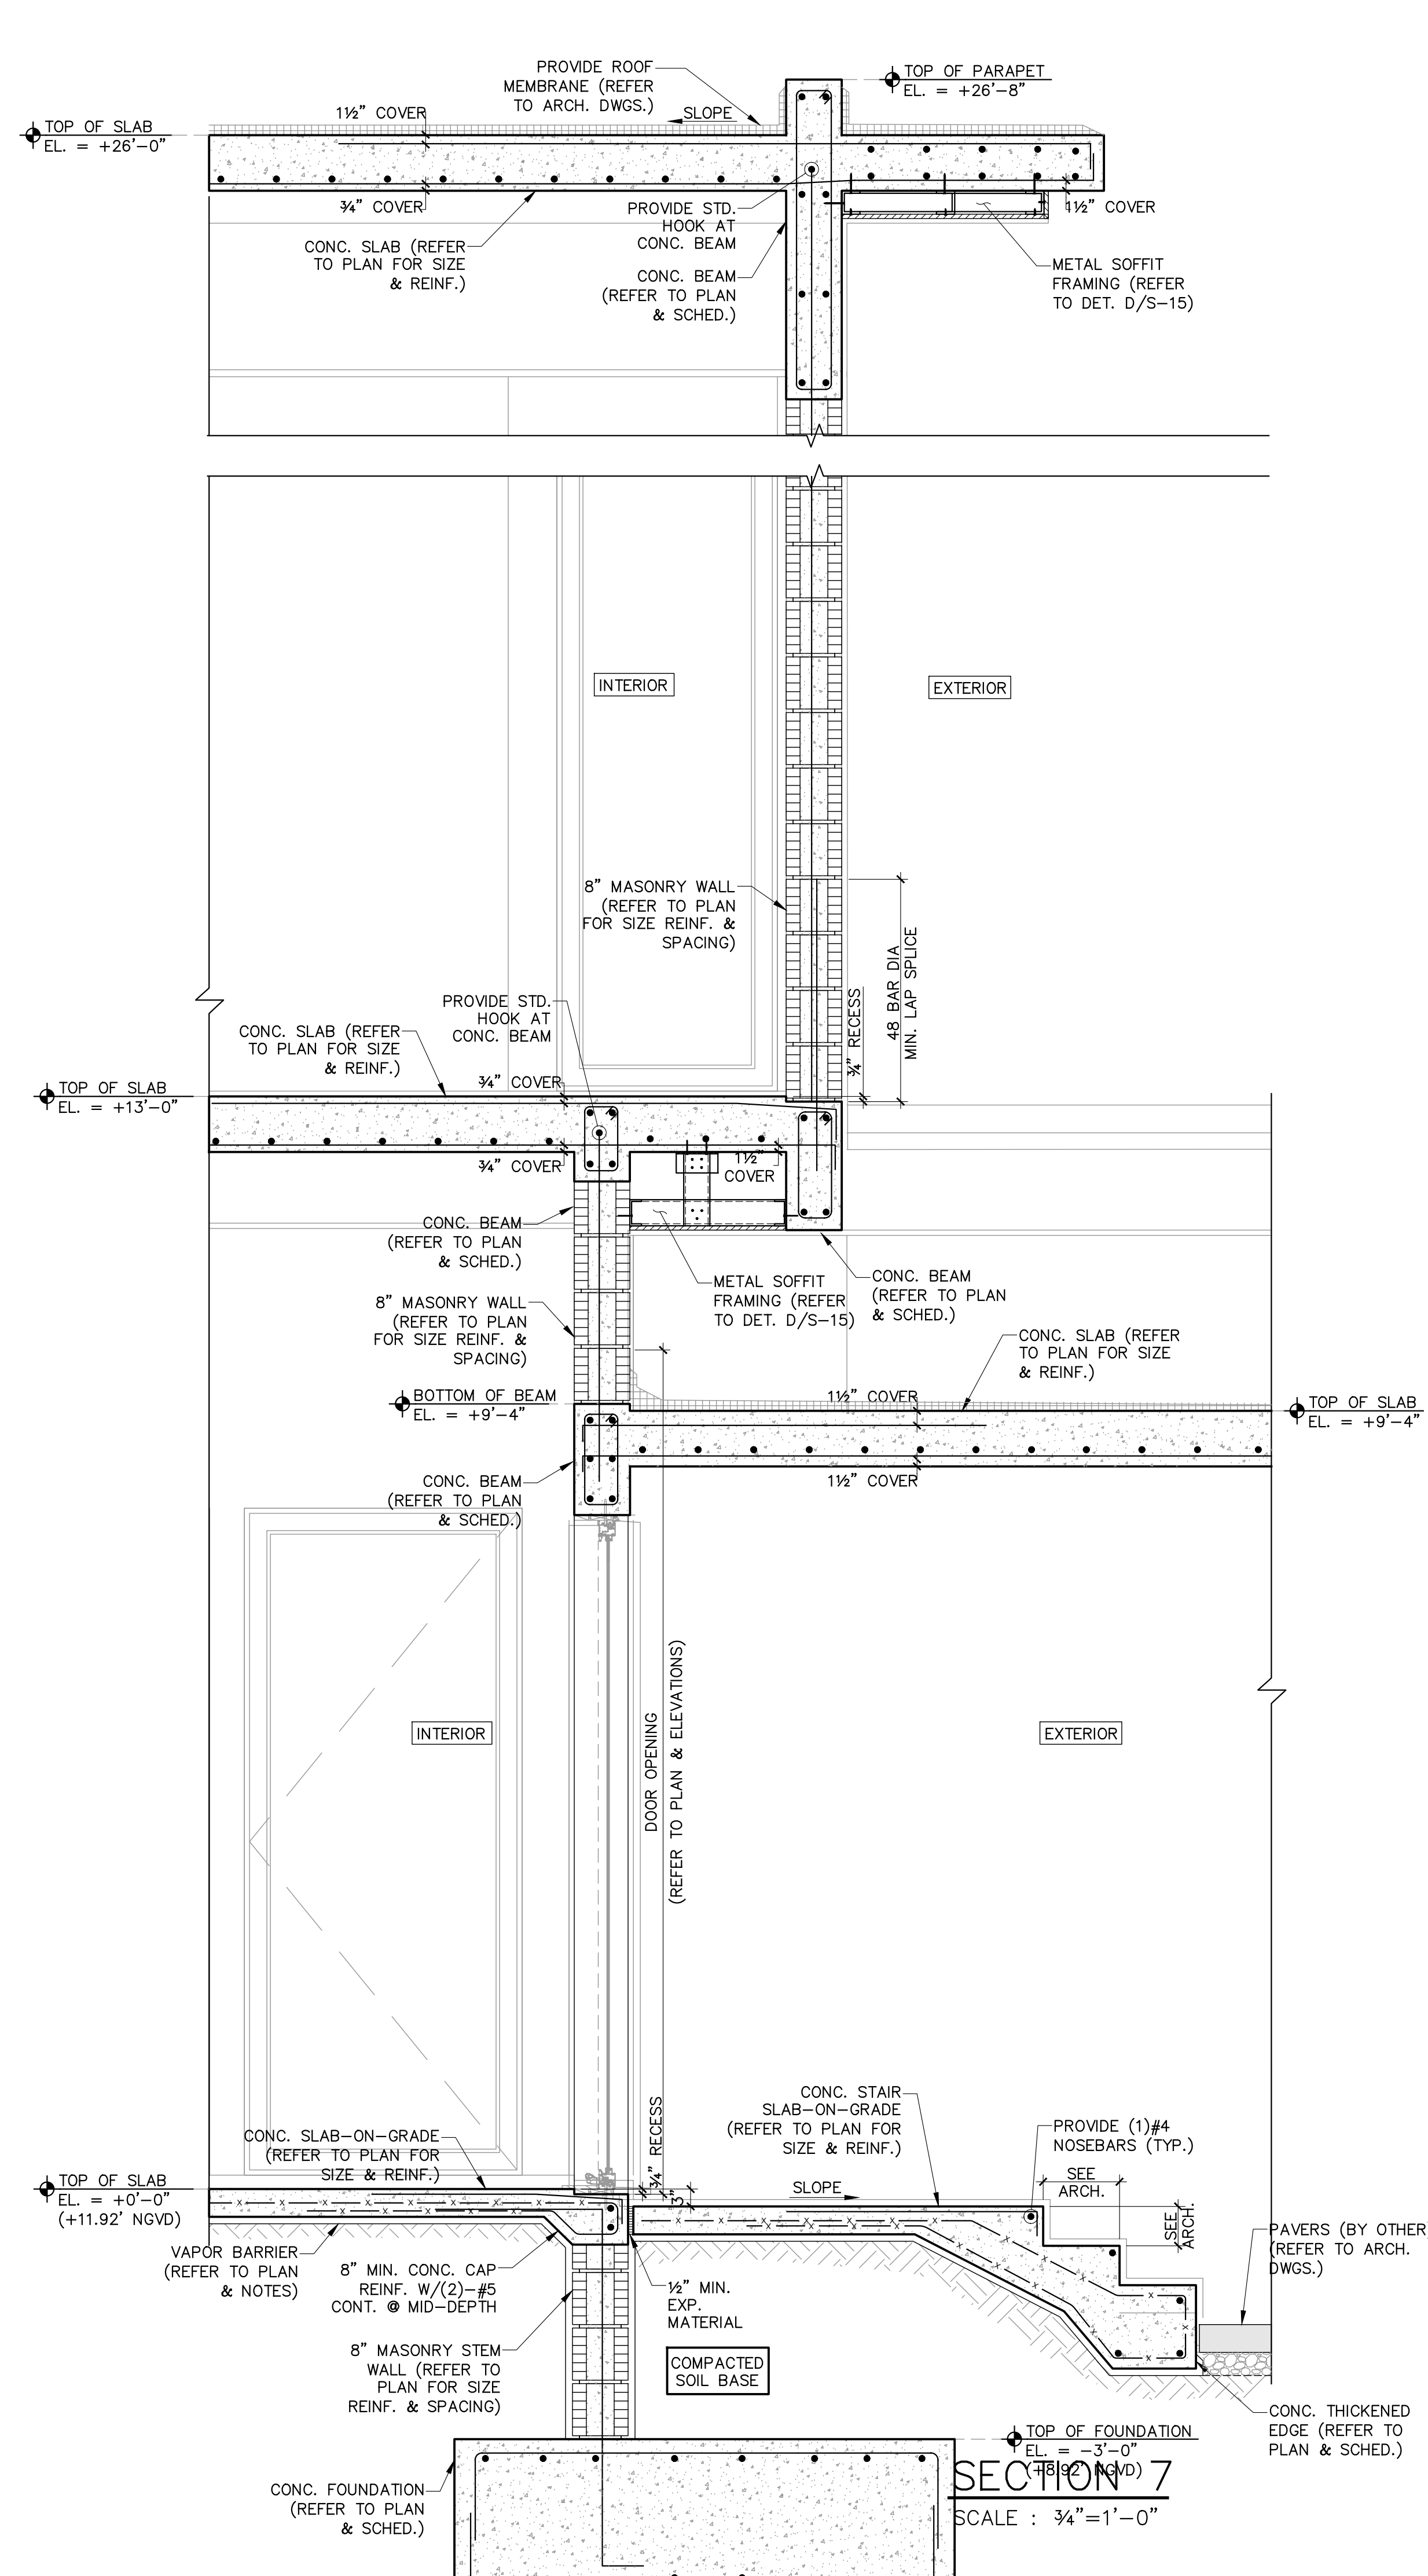

TO THE BEST OF MY KNOWLEDGE THESE PLANS CONFORM
TO THE STRUCTURAL REQUIREMENTS OF F.B.C. 2023 LATEST
REVISIONS, INCLUDING SECTIONS PERTAINING TO H.V.H.Z.

ENGINEER OF RECORD HEREBY EXPRESSLY RESERVES HIS COMMON LAW COPYRIGHT AND OTHER PROPERTY RIGHTS IN THESE PLANS. THIS DESIGN AND DRAWINGS ARE NOT TO BE REPRODUCED, COPIED, OR CHANGED IN ANY FORM OR MANNER WITHOUT FIRST OBTAINING THE EXPRESS WRITTEN PERMISSION AND CONSENT OF ROCHELL ENGINEERING, INC.

ALEXANDER ROCHELL
FL P.E. #60735
1500 NW 89th Court, Suite 212
Doral, Florida 33172
TEL: 305.849.4049 - FAX: 305.849.4145

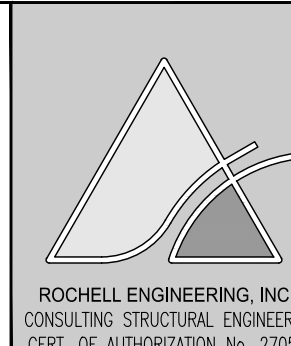

NOTES



500 South Dixie Highway, Suite 307
Coral Gables, Florida 33146
Tel (305) 740-0120
Email locus@locusarchitecture.net
License AR 13937

CONSULTANT(S)

NO.	REVISION/SUBMISSION	DATE
	OWNER REVIEW	04-08-24
	PERMIT SUBMITTAL	10-28-23

PROJECT

New 2-Story Residence:
6100 W Suburban Dr. Pinecrest, FL
33156

DRAWING

SECTIONS

SEARCH

SCALE

DRAWN

REVIEWED

NDL

PROJ. NO.

351

SHEET NO.

Nelson de

Leon
AD 13037

AK 13957

S-13