


Num	Botanical / Common Name	Description					Condition	Notes	Disposition
		DBH (ft)	HT (ft)	SPR (ft)	TPZ/CRZ 1" per 1" of DBH rad. from trunk				
#1A DR	Delonix regia / Royal Poinciana	2	40	60	12'	Good		Remain	
#3 QV	Quercus virginiana / Live Oak	1.5	35	25	9'	Good		Remain	
#4 QV	Quercus virginiana / Live Oak	1.8	50	30	10'	Good		Remain	
#5 QV	Quercus virginiana / Live Oak	1.5	40	30	9'	Good		Remain	
#8 QV	Quercus virginiana / Live Oak	2	60	40	12'	Good		Remain	
#10 BS	Bursera simaruba / Gumbo Limbo	2	50	40	12'	Good		Remain	
#13A BS	Bursera simaruba / Gumbo Limbo	2	40	40	12'	Good		Remain	
#13B SC	Spathodea campanulata / African Tulip	1	50	30	6'	Good		Remain	
#14 MI	Mangifera indica / Mango	1	30	30	N/A	Poor		Remain	
#15 MI	Mangifera indica / Mango	3	45	30	N/A	Poor		Remain	
#16 FA	Ficus aurea / Strangler Fig	5	60	40	30'	Good		Remain	
#17 QV	Quercus virginiana / Live Oak	1.5	40	40	9'	Good	1	Relocate	
#25 SC	Spathodea campanulata / African Tulip	0.7	40	10	4'	Good		Remain	
#26 MZ	Manilkara zapota / Sapodilla	1	35	25	6'	Good		Remain	

	QTY	KEY	Botanical / Common Name	Specification	Native	Category	Replacement Value
1	3	BS	Bursera simaruba / Gumbo Limbo	14' oa ht, 3" cal, 4' CT FG #1	Yes	Street Trees	
2	2	KF	Krugiodendron ferreum / Black Ironwood	14' oa ht, 3" cal, 4' CT FG #1	No	Street Trees	
	2	CO	Chrysophyllum oliviforme / Satinleaf	14' oa ht, 3" cal, 4' CT FG #1	Yes	Req'd Trees	
	6	VM	Veitchia montomeriana / Veitchia Palm	2 ea @ 14', 18', 22' oa hts.	No	Req'd Trees (Palms)	
1	2	CD	Coccoloba diversifolia / Pigeon Plum	12' oa ht, 3" cal, 4' CT FG #1	Yes	Req'd Trees	
			Req'd Shrubs:				
	181	CLG	Clusia guttifera / Small Leaf Clusia	4-5' ht, 2' spr, 15 gal.	No		
	15	POM	Podocarpus macrophyllus / Podocarpus	4' ht x 2' spr, 15 gal.	No		
	12	POM1	Podocarpus macrophyllus / Podocarpus	7'-8' ht x 2.5' spr, 45 gal.	No		
	25	MYF	Mycianthes fragrans / Simpson Stopper	3-4' ht, 1.5' spr, 7 gal.	Yes		
	49	MYF1	Mycianthes fragrans / Simpson Stopper	5'-6' ht, 2.5' spr, 25 gal.	Yes		
	20	PSN	Psychotria nervosa / Wild Coffee	2' ht, 1.5' spr, 3 gal.	Yes		
			302 Prov'd Shrubs, 94 native				
			Additional shrubs, accents, & groundcovers:				
	1	PS	Phoenix sylvestris / Sylvester Date Palm	24' oa ht, 16' CT	No		
	23	VM	Veitchia montomeriana / Veitchia Palm	6 ea @ 14', 18', 22', 26' oa hts	No		
	2	LL	Lantania lantaroides / Red Latan Palm	8'-9' oa ht	No		
	1	LJ	Ligustrum japonicum / Ligustrum	8' ht x 8' spr.	No		
	3	TR	Thrinax radiata / Thatch Palm	8'-10' oa hts	Yes		
	5	CHC	Chamaedorea cataractarum / Cat Palm	5' oa ht, 3' spr.	No		
	3	RHE	Rhapis excelsa / Lady Palm	5' oa ht, 3' spr.	No		
	3	ALZ	Alpinia zerumbet / Green Shell Ginger	3' oa ht, 2' spr.	No		
	3	ALP	Alpinia purpurata / Red Ginger	3' oa ht, 2' spr.	No		
	3	DIE	Dioone edule / Mexican Fern Palm	3' ht, 3' spr, 15 gal.	No		
	1	PHG	Philodendron giganteum / Giganteum	3' ht, 7 gal.	No		
	89	PRC	Philodendron Red Congo / Red Congo	24" ht, 24" spr, 7 gal.	No		
	55	MOD	Monstera deliciosa / Monstera	24" ht, 24" spr, 7 gal.	No		
	62	NEC	Neomarica caerulea / Giant Blue Apostles Iris	36" ht, 24" spr, 7 gal.	No		
	102	PHB	Philodendron Burle Marx / Burle Marx	16" x 16" spr, 3 gal.	No		
	58	DII	Diates irioides / White African Iris	18" ht, 18" spr, 3 gal.	No		
	15	SPP	Spathoglottis plicata / Purple Ground Orchids	16" x 16" spr, 3 gal.	No		
	42	FAJ	Farfugium japonicum / Leopard Plant	18" ht, 18" spr, 3 gal.	No		
	205	SEJ	Serrisa japonica / Cotoneaster	12" ht, 12" spr, 3 gal.	No		
	465	LIM	Liriope muscarie, E.G. / Evergreen Giant Liriope	8" ht, 8" spr, 1 gal.	No		
	375	ARG	Arachis glabrata / Perennial Peanut	8" spr, 1 gal.	No		

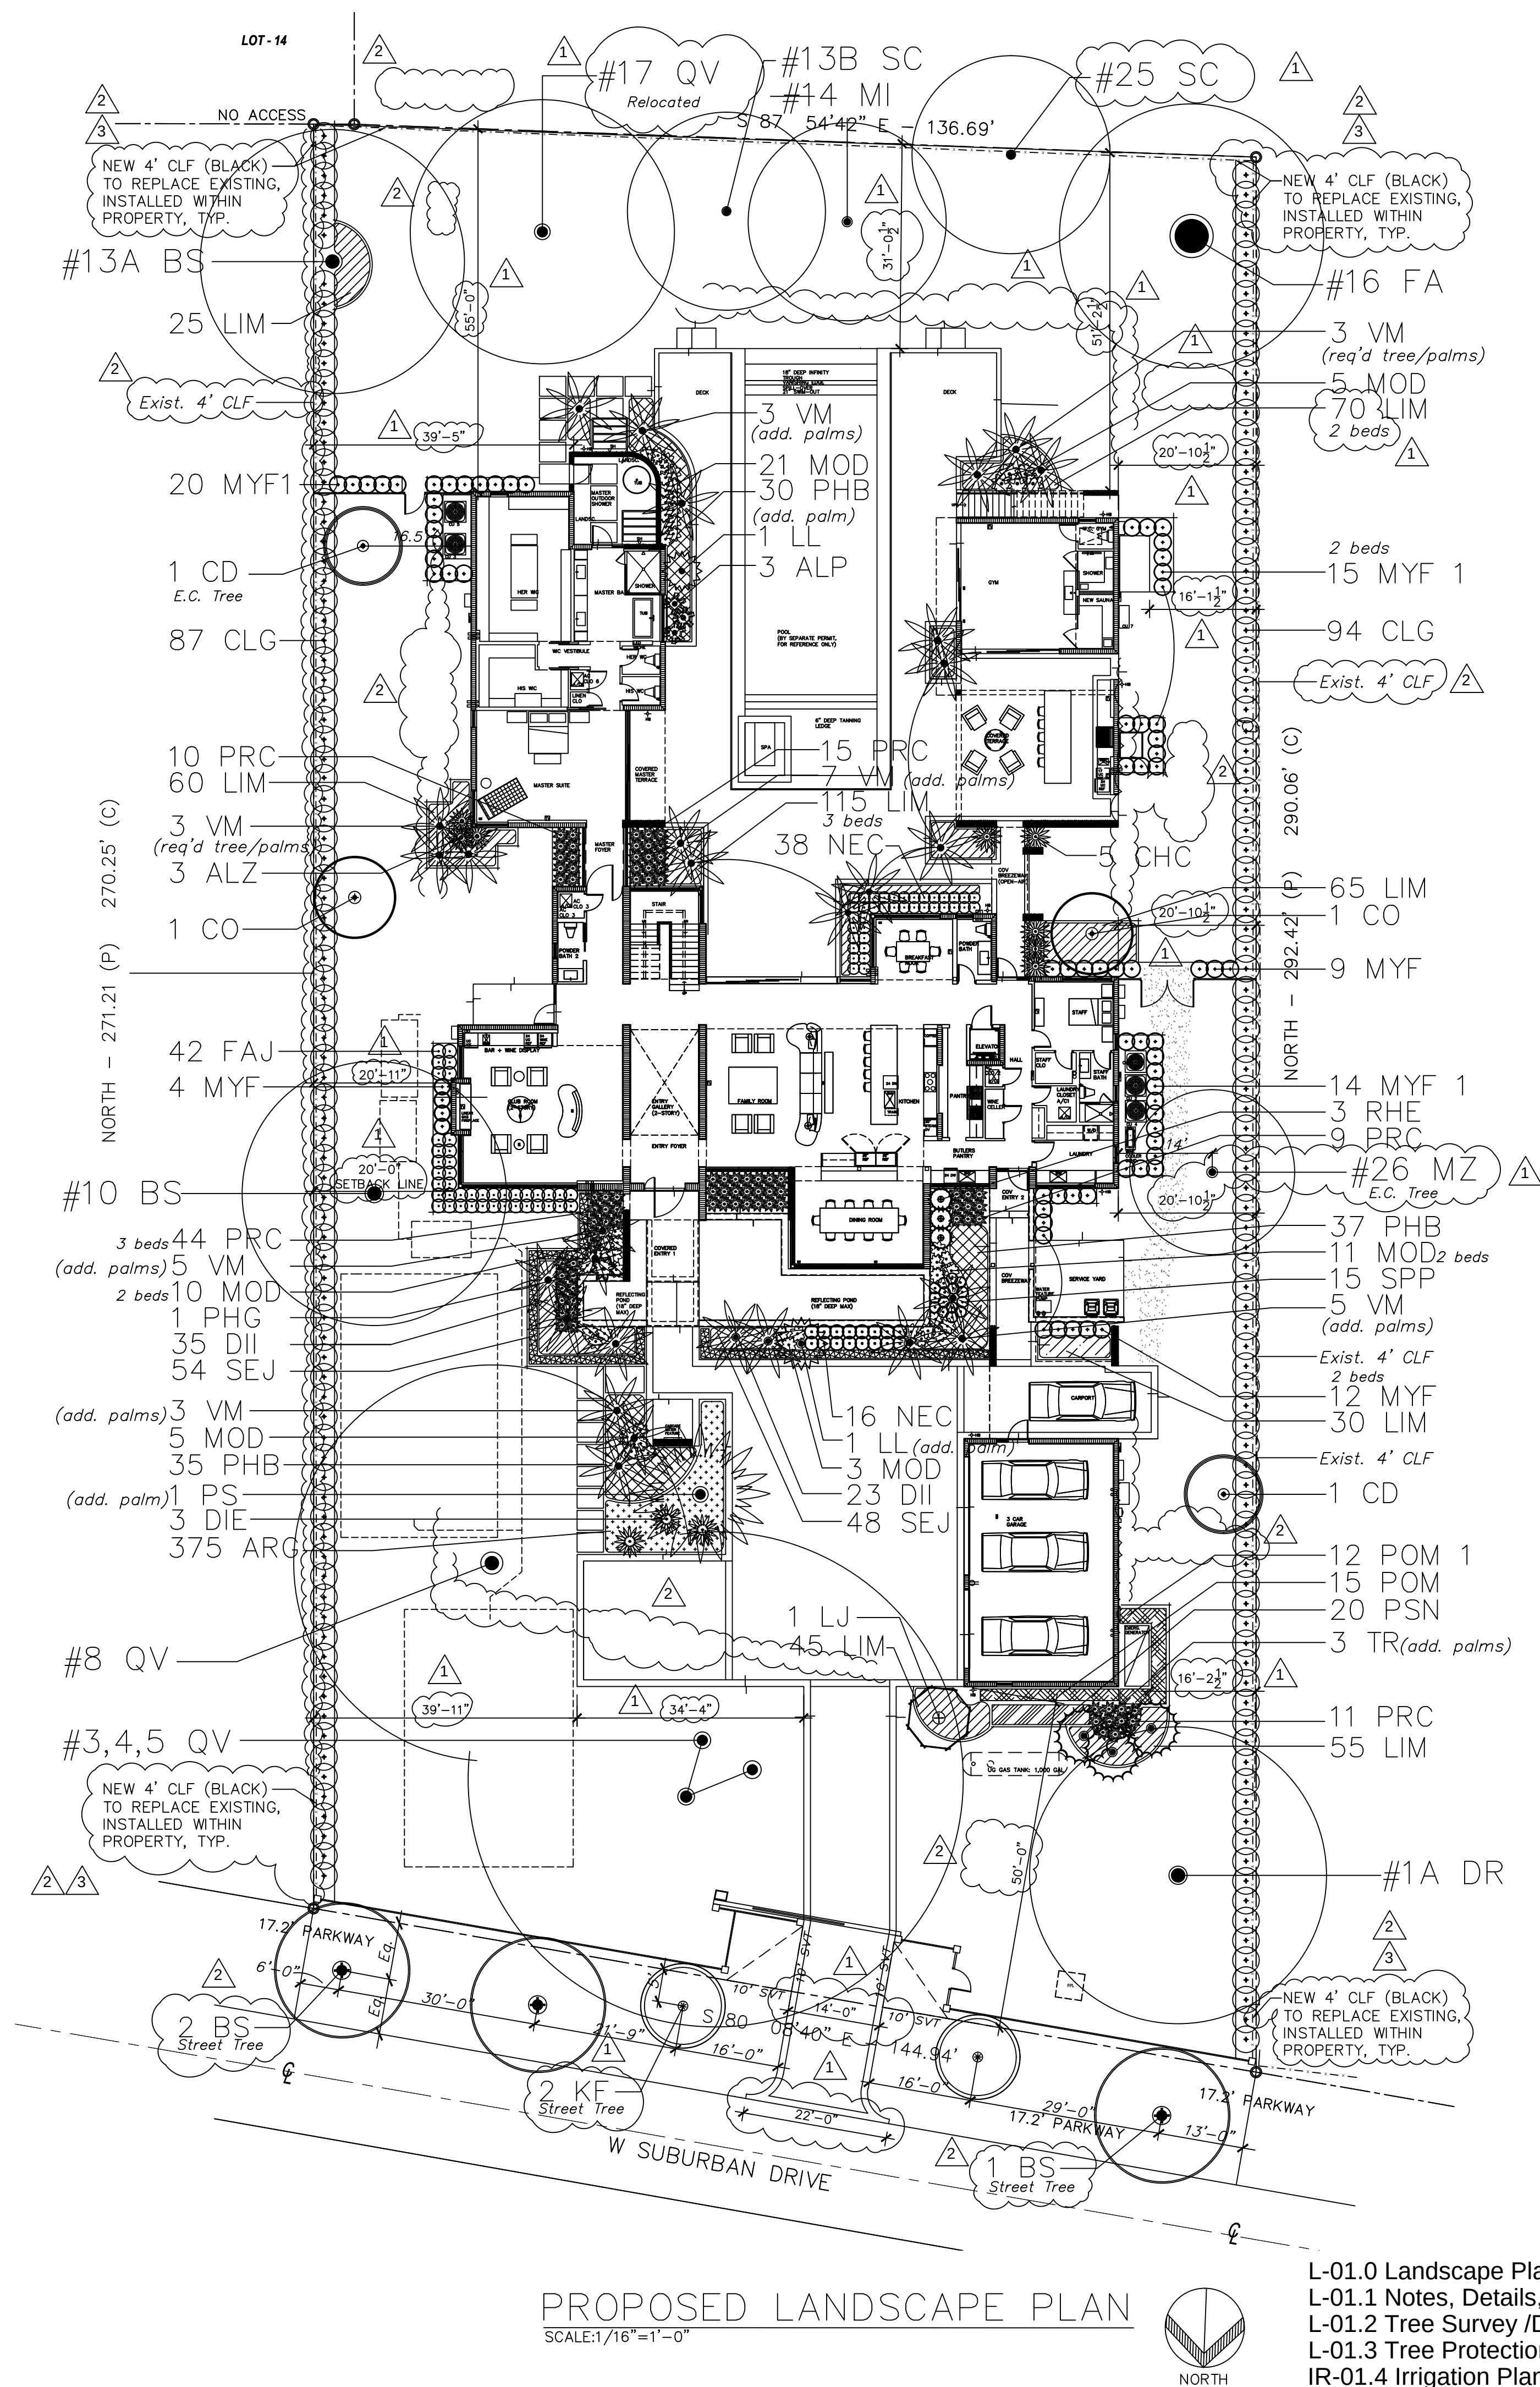

- L-01.0 Landscape Plan
- L-01.1 Notes, Details, Legend
- L-01.2 Tree Survey /Disposition
- L-01.3 Tree Protection Plan
- IR-01.4 Irrigation Plan

L-01.0