


SKETCH OF BOUNDARY SURVEY


SCALE: 1" = 20'

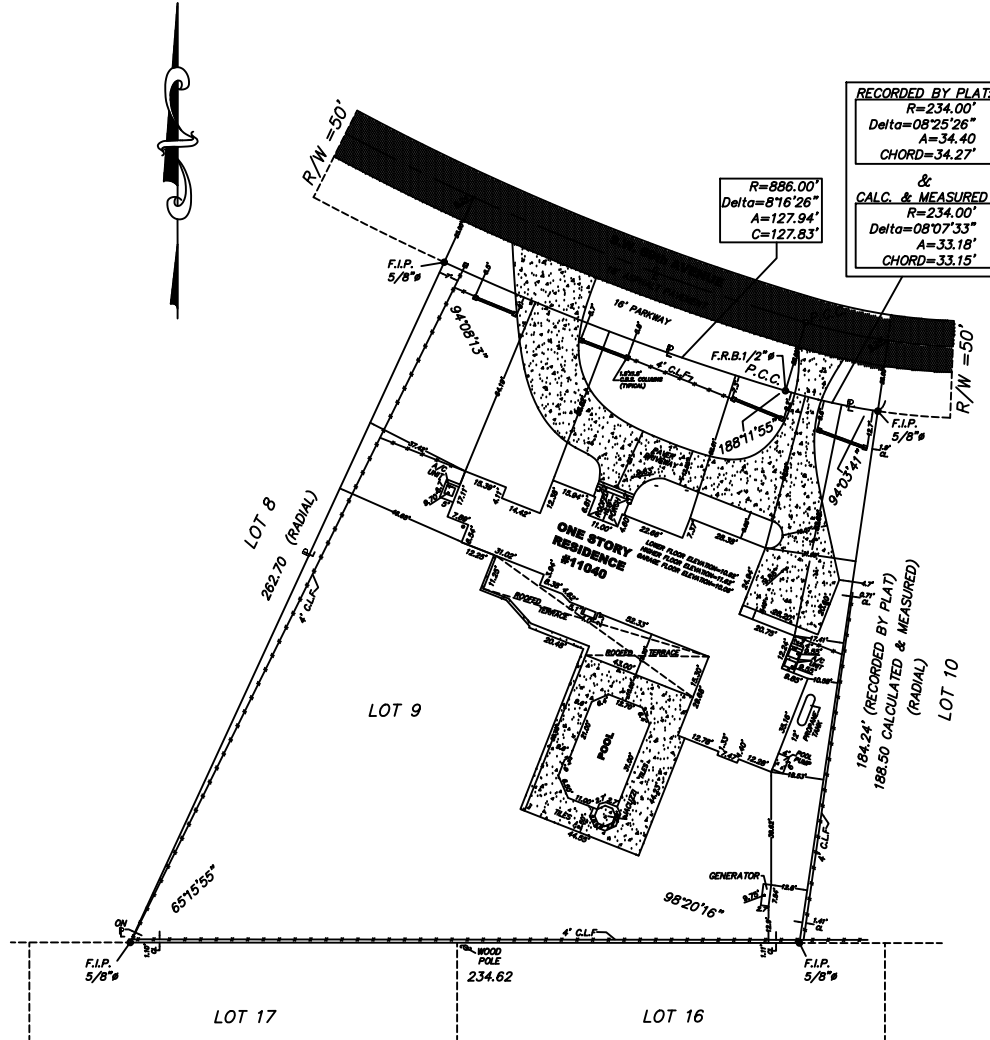

RECORDED BY PLAT:
R=234.00'
Delta=08°25'26"
A=34.40
CHORD=34.27'

&
CALC. & MEASURED
R=234.00'
Delta=08°07'33"
A=33.18'
CHORD=33.15'

R=886.00'
Delta=8°16'26"
A=127.94'
C=127.83'

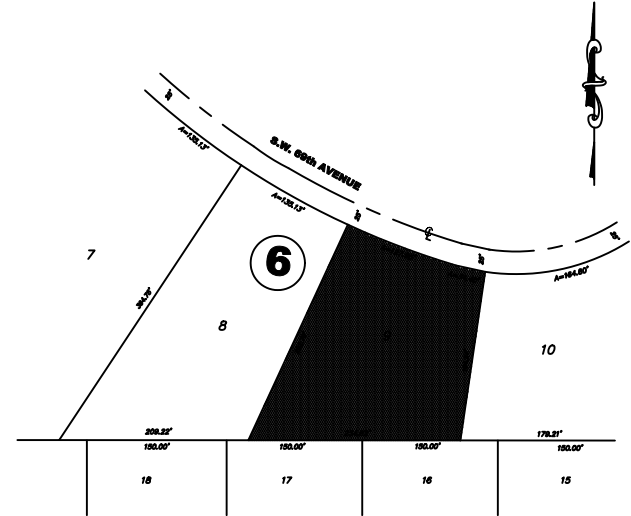

ADDRESS: 11040 SW 68th AVENUE PINECREST, FL 33156

WILLIAM GOMEZ-MOLLER AND DANIELA VILAR,
JORGE V. DE OÑA, P.A.,
WFO NATIONAL TITLE INSURANCE COMPANY,
USB BANK, ISACA-ATMA.

SURVEY CERTIFY TO:

THE ATTACHED SKETCH OF BOUNDARY SURVEY OF THE ABOVE DESCRIBED PROPERTY IS A TRUE AND CORRECT REPRESENTATION OF A FIELD SURVEY MADE UNDER MY DIRECTION AND UNDER THE MEASURING TECHNIQUES, STANDARDS AS SET FORTH BY THE FLORIDA BOARD OF PROFESSIONAL SURVEYORS AND MAPPERS IN CHAPTER 46-17.001 AND 46-17.002 FLORIDA ADMINISTRATIVE CODE, PURSUANT TO SECTION 479.007, FLORIDA STATUTES.

FOR: WILLIAM GOMEZ-MOLLER AND DANIELA VILAR
JOB NUMBER: 8802-15 DATE OF THE FIELD SURVEY: 03-28-2008
F.R. No.: JC SURVEYOR NAME: E. BELTRAN
DRAWN BY: ME CHECKED BY: EAB

SURVEYOR'S NOTES:

EDUARDO BELTRAN
PROFESSIONAL SURVEYOR & MAPPER No. 4888
STATE OF FLORIDA
DATE: 03-28-2008
NOTE: THIS IS NOT A VALID SURVEY WITHOUT THE SIGNATURE OF THE SURVEYOR AND THE SIGNATURE OF A FLORIDA LICENSED SURVEYOR AND MAPPER.

BEARING HEREON (IF ANY) ARE REFERRED TO AN ASSIGNED VALUE OF _____ FOR THE _____, SAID BEARING IS IDENTICAL WITH THE PLAT OF RECORD ACCORDING TO THE N.T.S. THE SUBJECT PROPERTY FALLS WITHIN FLOOD ZONE, _____.


E. BELTRAN & ASSOCIATES, INC.

12533 S.W. 30th STREET
MIAMI, FLORIDA 33175
PHONE: (305) 552-7450

CERTIFICATE OF AUTHORIZATION NUMBER LB 5833