


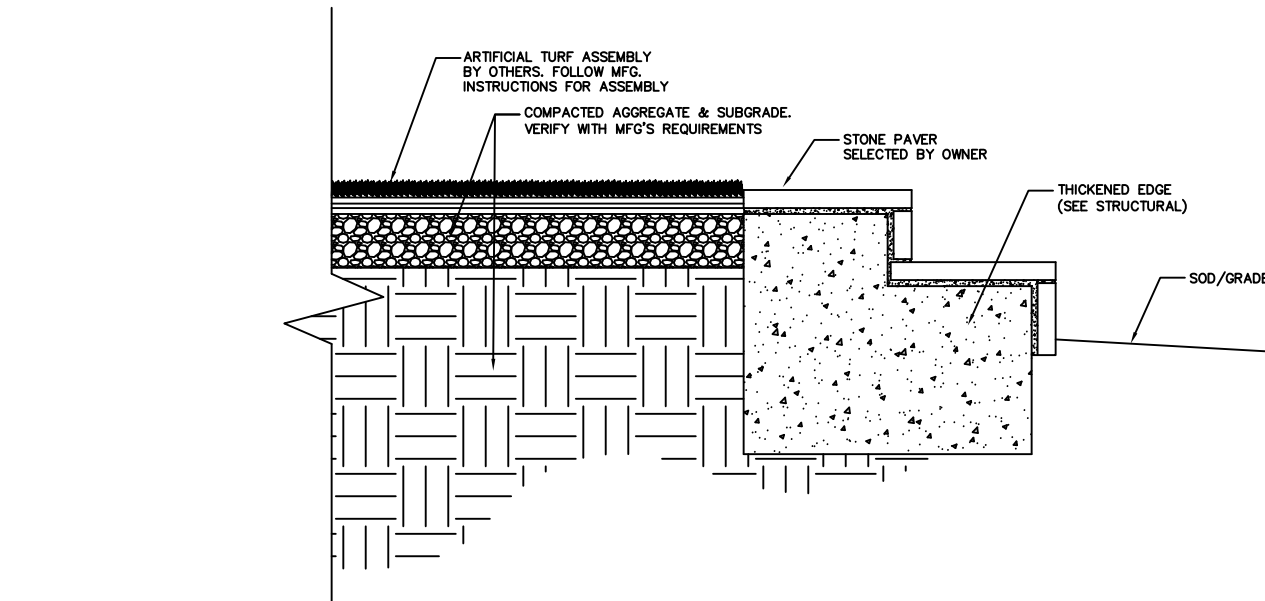


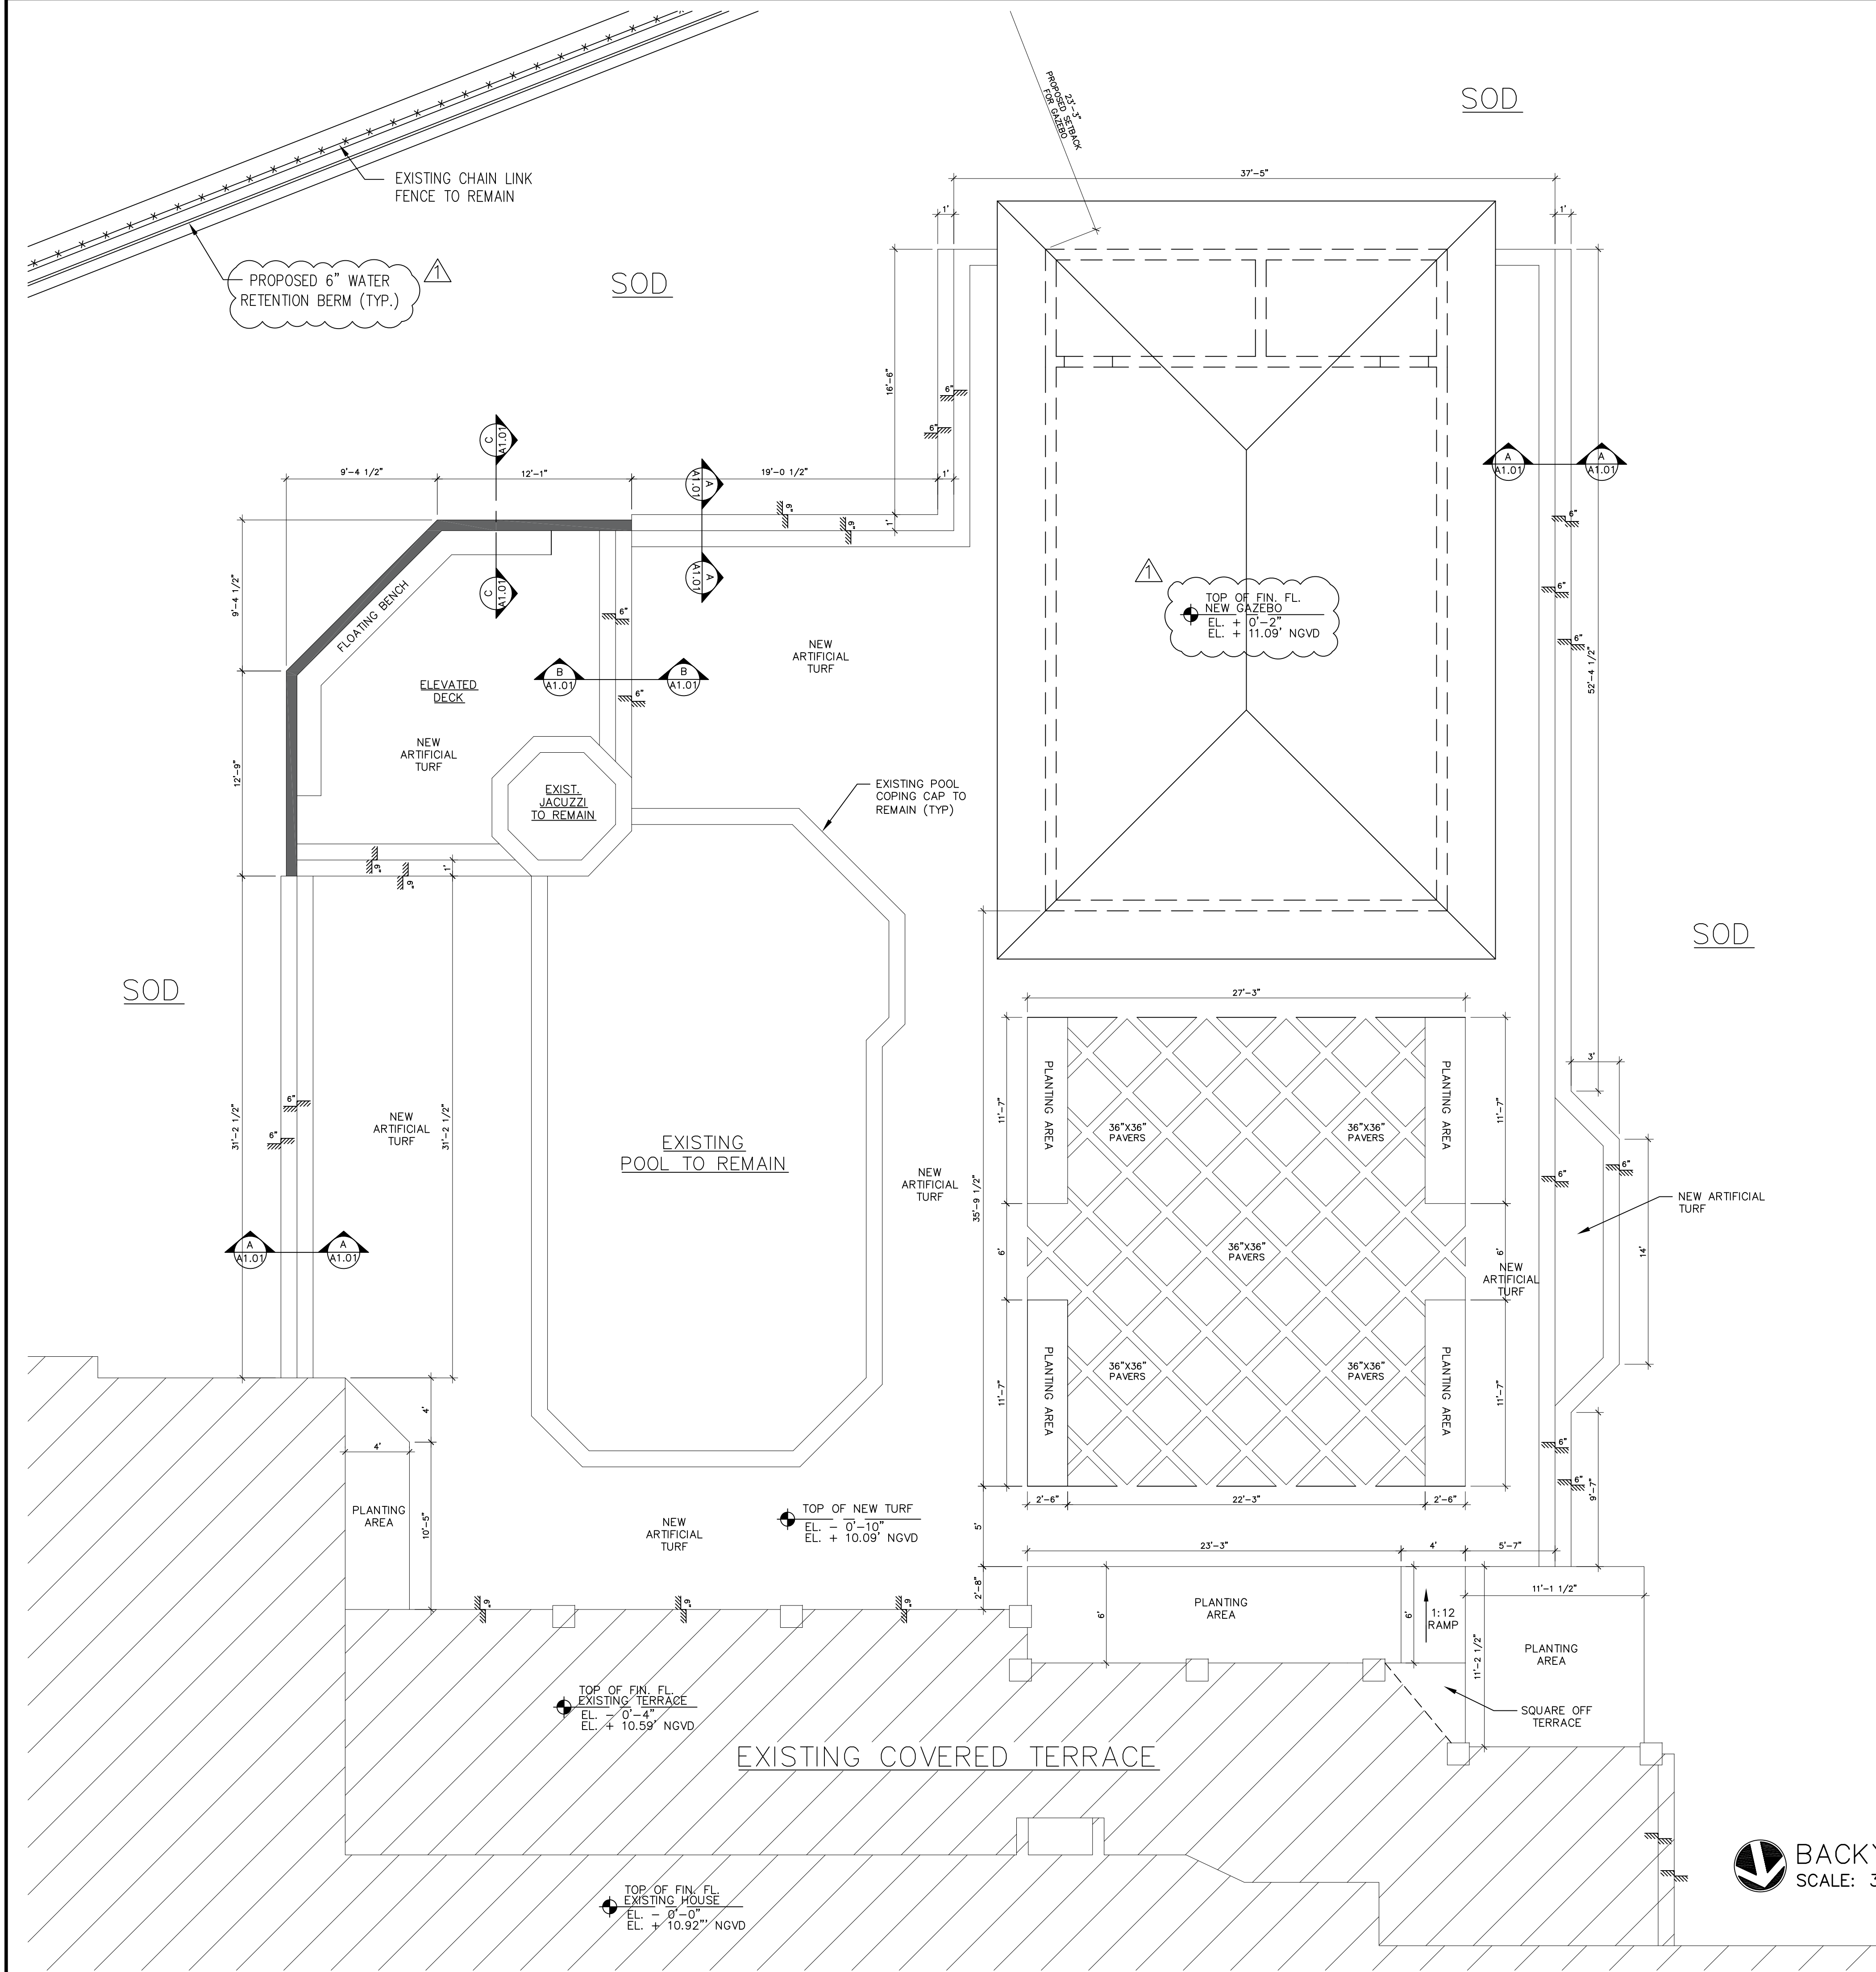

DETAIL A
SCALE: 3/4" = 1'-0"

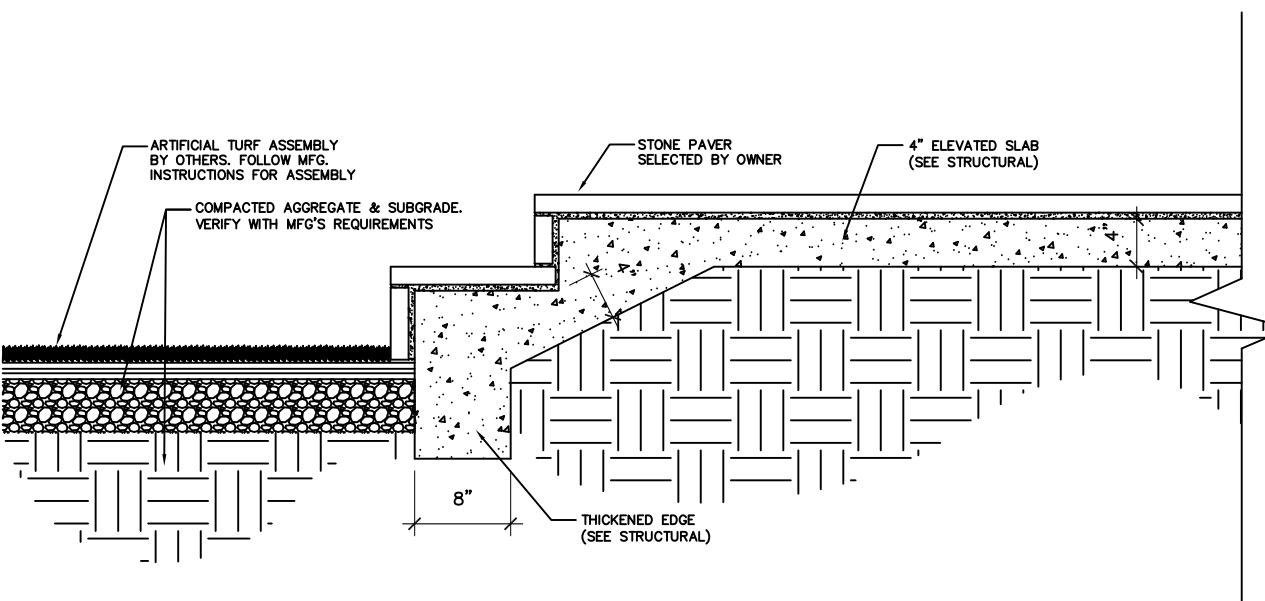

DETAIL B
SCALE: 3/4" = 1'-0"

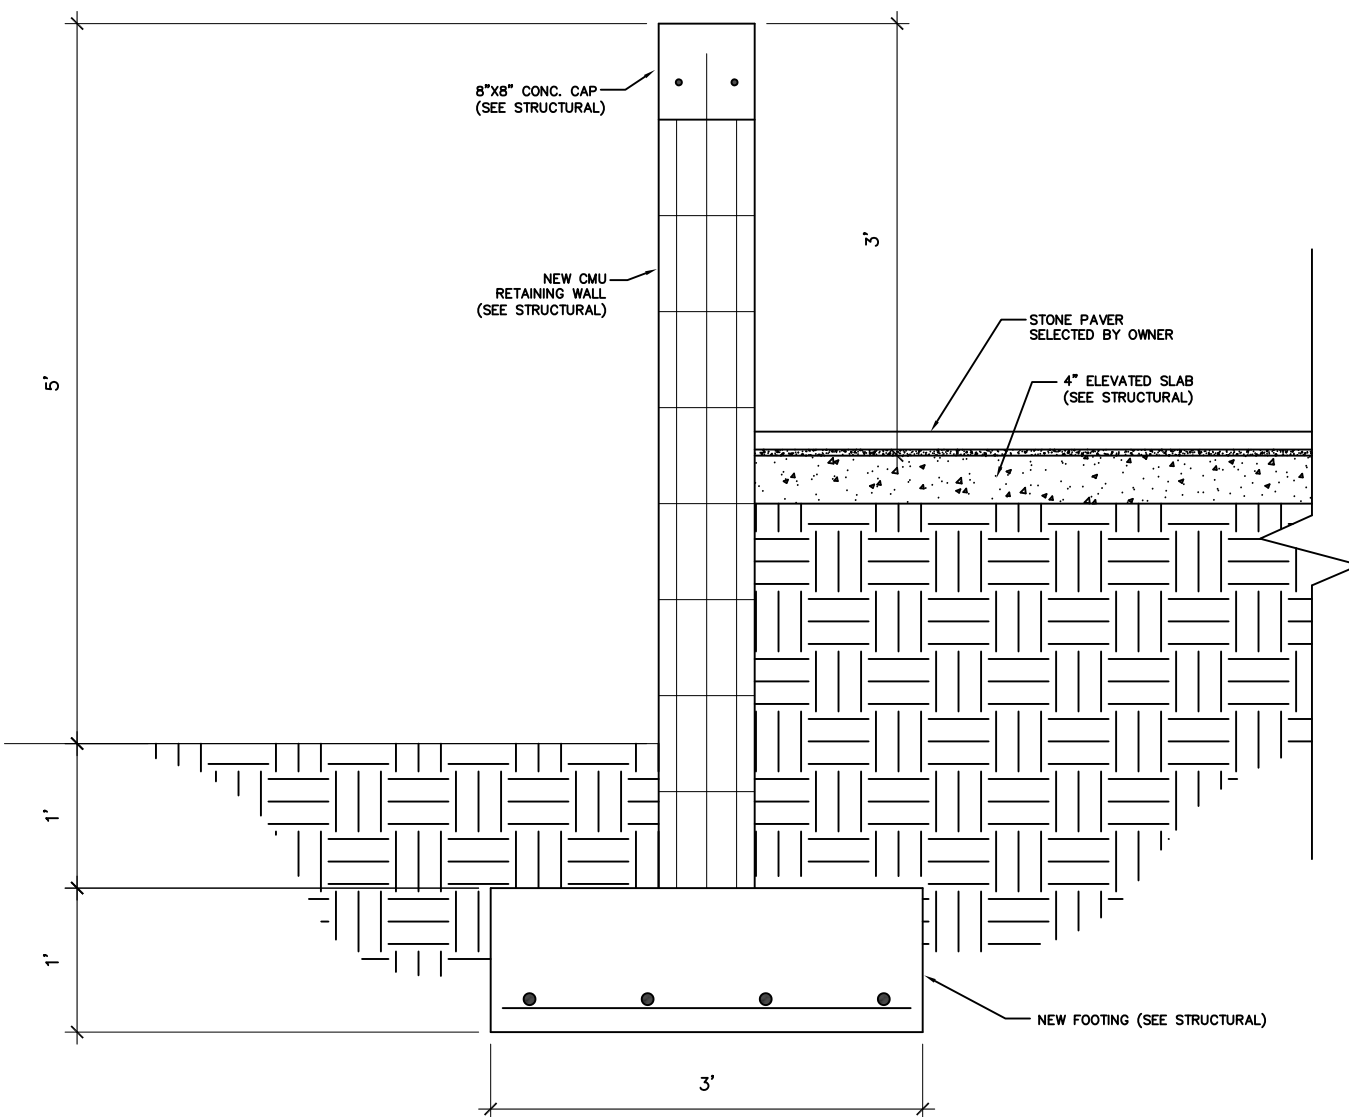


DETAIL C
SCALE: 3/4" = 1'-0"



BACKYARD PLAN
SCALE: 3/16" = 1'-0"

A SEPARATE PERMIT AND PRODUCT CONTROL APPROVAL, WHEN APPLICABLE, IS REQUIRED FOR THE FOLLOWING ITEMS:
STRUCTURAL GLAZING
RIDGE VENTILATION
PRECAST SYSTEMS
WOOD TRUSSES
CURTAIN WALLS
HANDRAILS
STEEL JOISTS
DOORS
MULLIONS
RAILS
STORE FRONT
ROOFING
SIGNS
FENCES
AWNINGS
WINDOWS
GLASS WALL

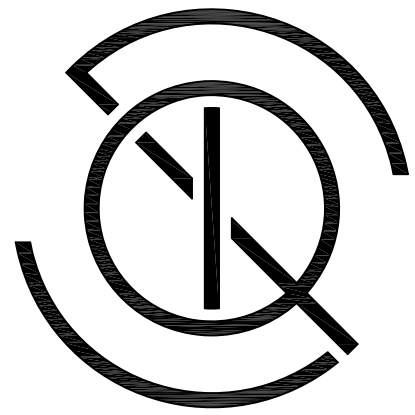

Q DESIGN STUDIO
ARCHITECTURE & PLANNING

License No AR99532

Q Design Studio, LLC
8000 SW 88th Court
Miami, FL 33173
T. 305.401.4950
E: John.Quintana10@gmail.com

CONSULTANTS


PROJECT NAME:
GOMEZ DRIVEWAY & BACKYARD REMODEL

OWNER:
WILLIAM GOMEZ & DANIELLA VILAR
11040 SW 69th AVENUE
PINECREST, FL 33156

JOB NUMBER: 2024.01
DATE: 02/17/24

REVISION	
△	BUILDING DEPT. COMMENTS - AUG. 2024
△	
△	
△	
△	
△	
△	
△	
△	
△	

SEAL:

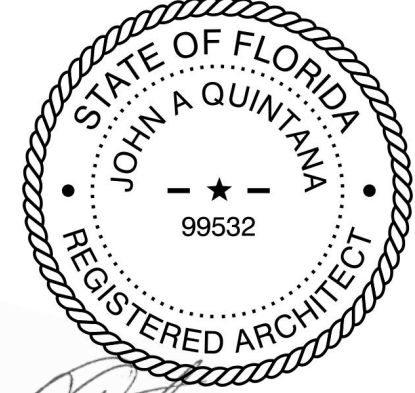

John Alexander Quintana
09/03/2024
AR99532

DRAWING TITLE:
BACKYARD PLAN

DRAWING NO:

A1.01