


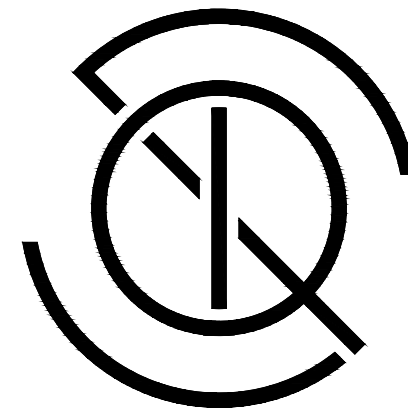

Q DESIGN STUDIO
ARCHITECTURE & PLANNING

License No AR99532

Q Design Studio, LLC
8000 SW 88th Court
Miami, FL 33173
T. 305.401.4950
E: John.Quintana10@gmail.com

CONSULTANTS

PROJECT NAME:

GOMEZ DRIVEWAY & BACKYARD REMODEL

OWNER:

WILLIAM GOMEZ & DANIELLA VILAR

11040 SW 69th AVENUE
PINECREST, FL 33156

JOB NUMBER:

2024.01

DATE:

02/17/24

REVISION

8/29/24

BLD

DPT

COMM

SEAL:

John Alexander Quintana


AR99532

DRAWING TITLE:

STRUCTURAL SECTIONS.

DRAWING NO:

S-4

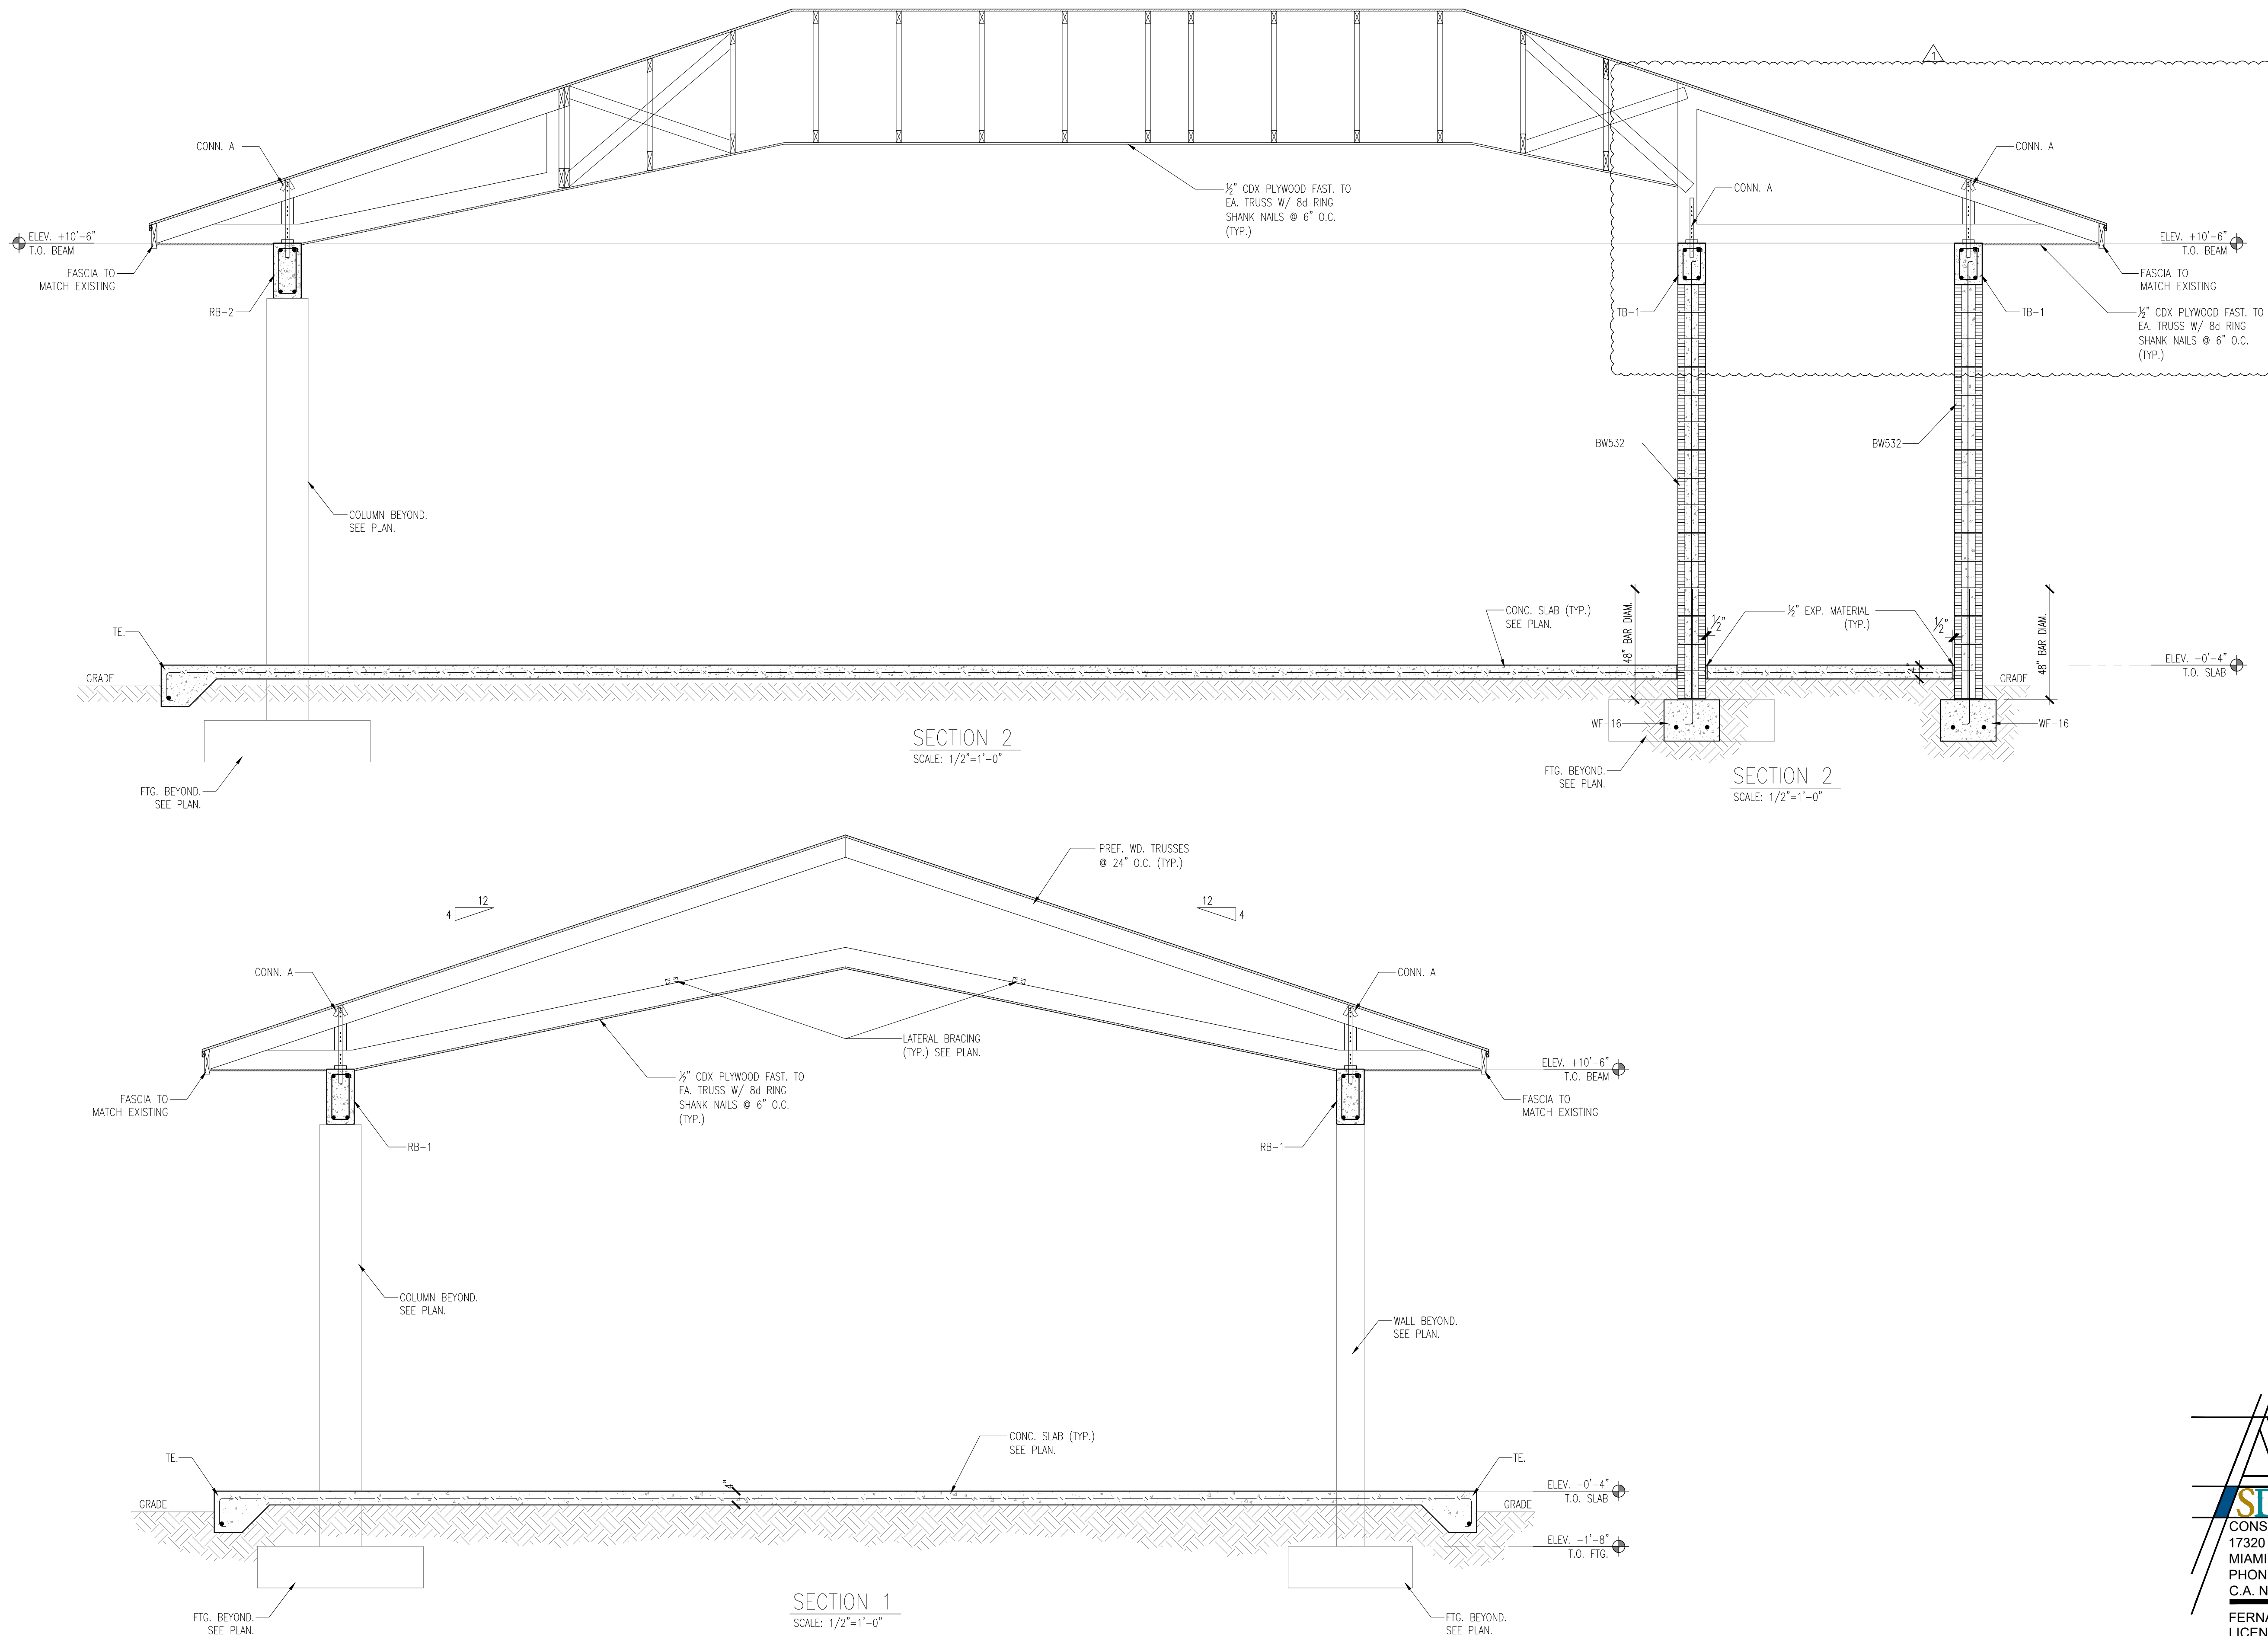

CONSULTING ENGINEERS, INC.
17320 S.W. 142ND PLACE
MIAMI, FLORIDA 33177
PHONE: 786-351 3663
C.A. NO: 29139

FERNANDO AZCUE-ENERIZ P.E.
LICENSE NO: 65521
STRUCTURAL

A SEPARATE PERMIT AND PRODUCT CONTROL APPROVAL, WHEN APPLICABLE, IS REQUIRED FOR THE FOLLOWING ITEMS:
STRUCTURAL GLAZING
ROOF VENTILATION
PRECAST SYSTEMS
STORM SHUTTERS
WOOD TRUSSES
CURTAIN WALLS
HANDRAILS
STEEL JOISTS
DOORS
MULLIONS
RAILS
STORE FRONT
ROOFING
SOLAR
FENCES
AWNINGS
WINDOWS
GLASS WALL