

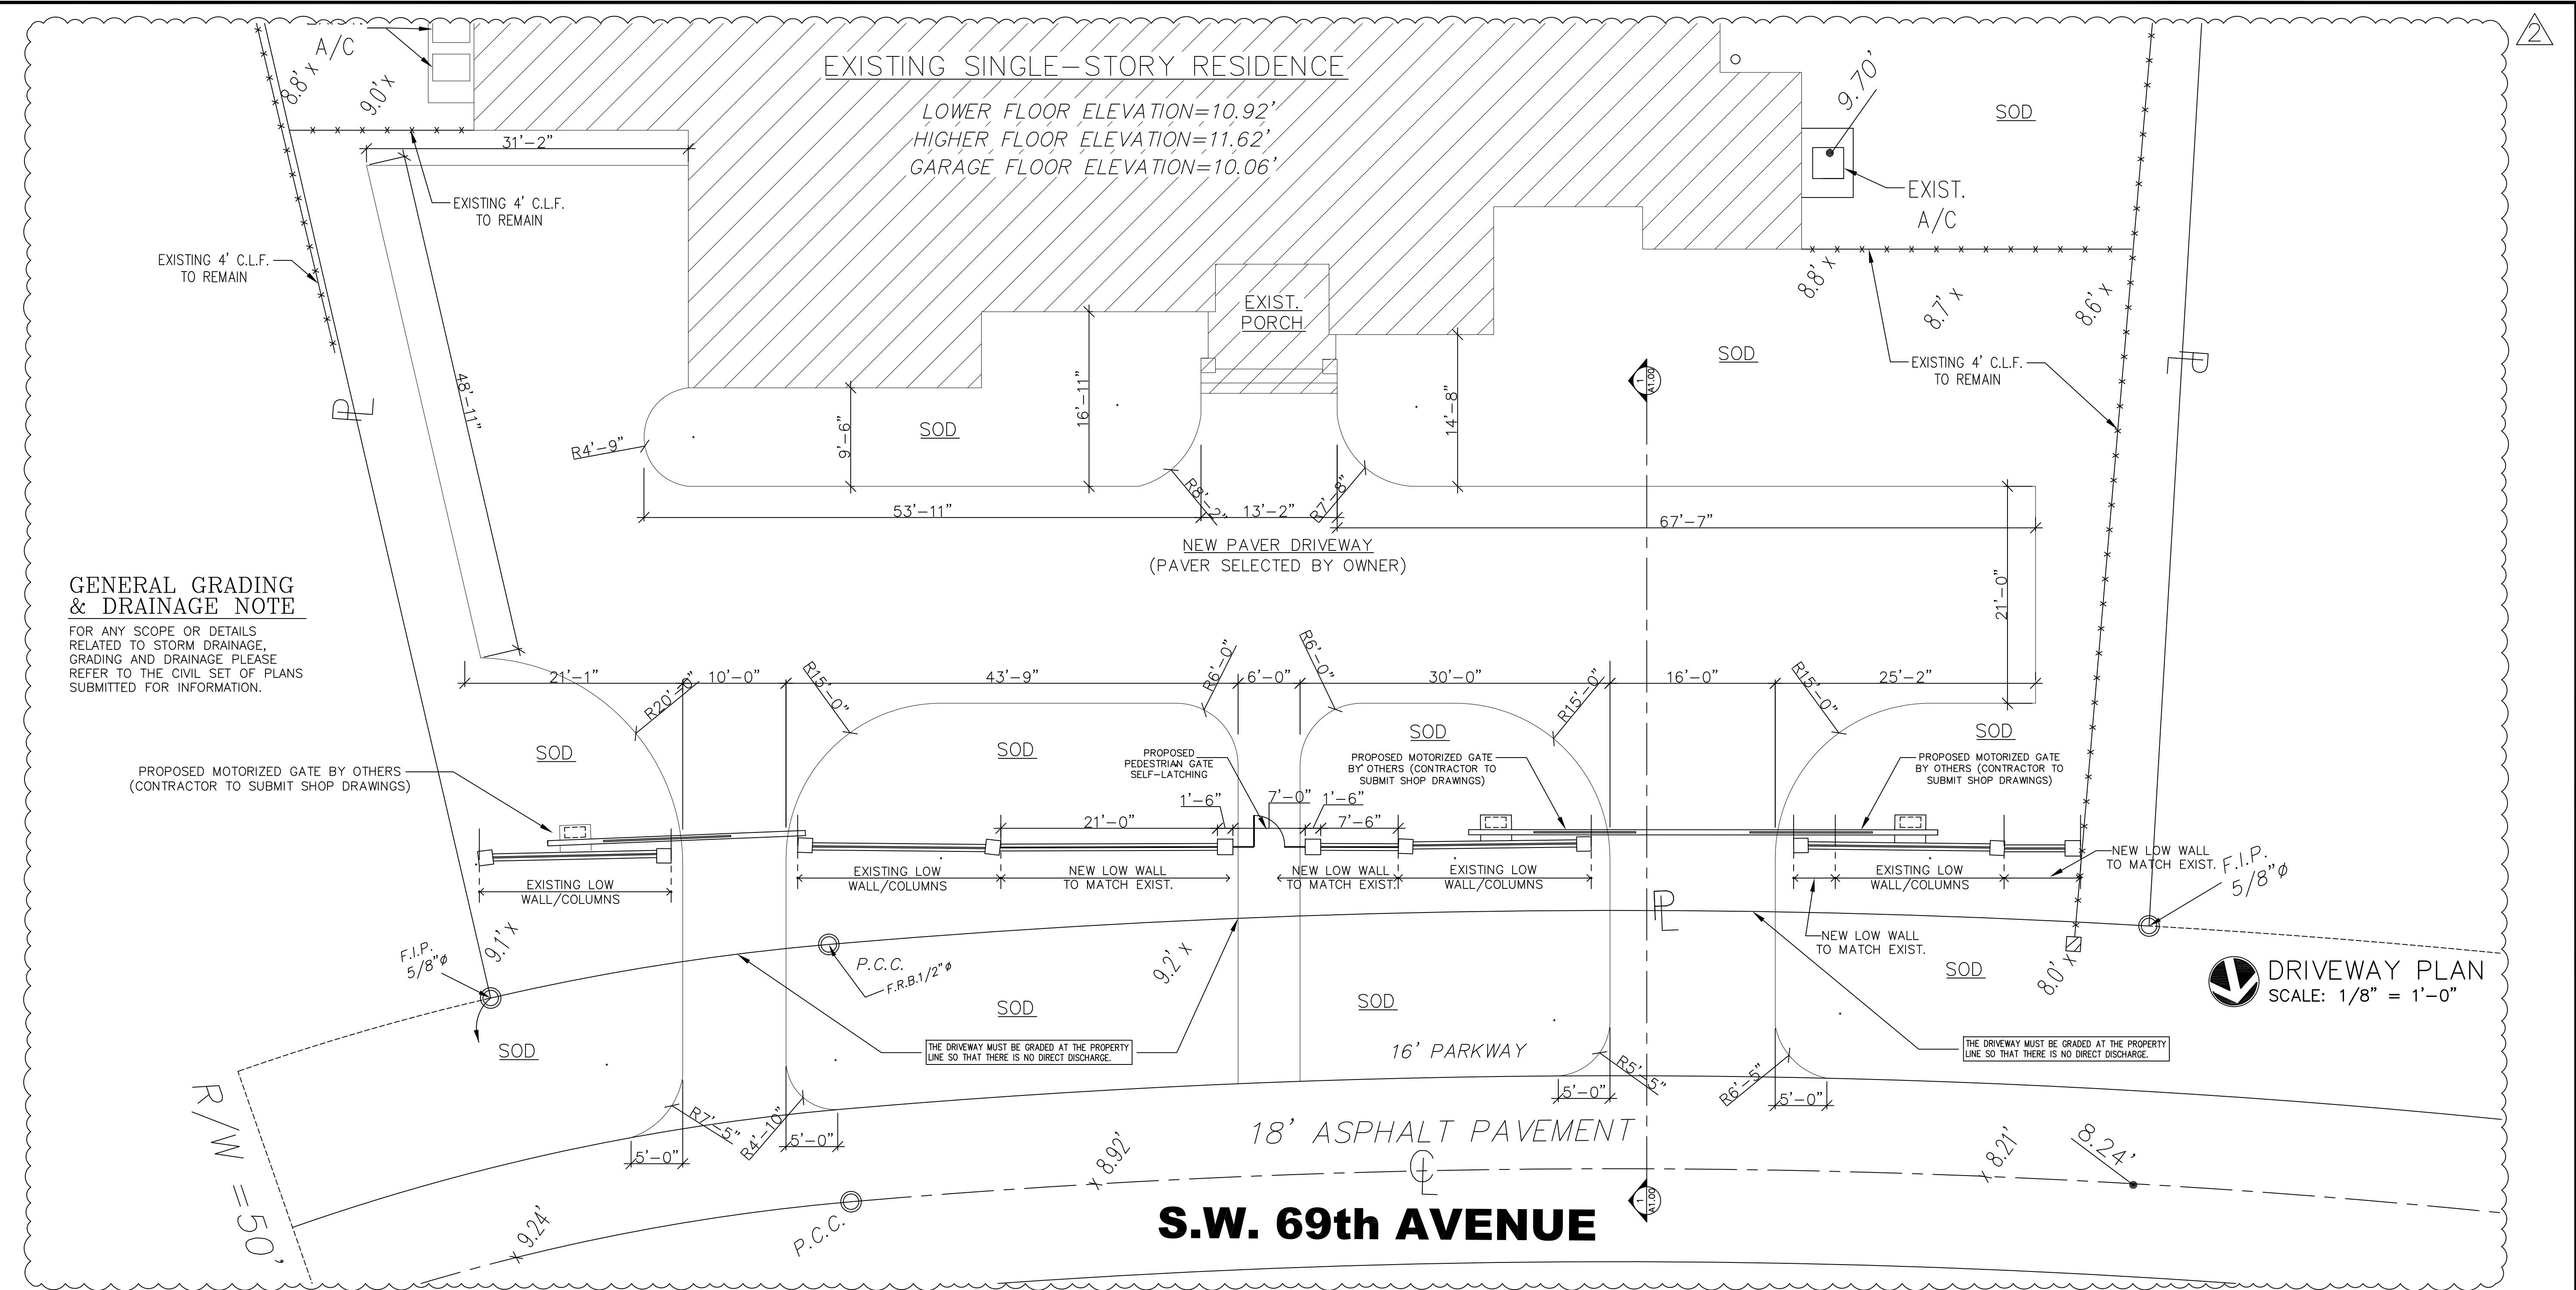


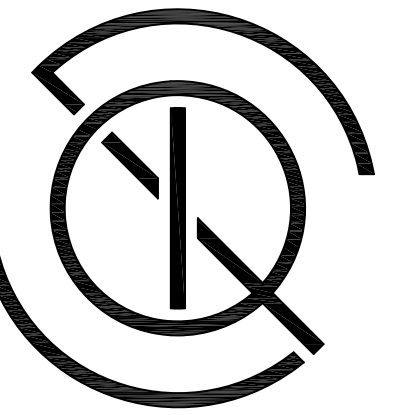

GENERAL GRADING & DRAINAGE NOTE

FOR ANY SCOPE OR DETAILS
RELATED TO STORM DRAINAGE,
GRADING AND DRAINAGE PLEASE
REFER TO THE CIVIL SET OF PLANS
SUBMITTED FOR INFORMATION.

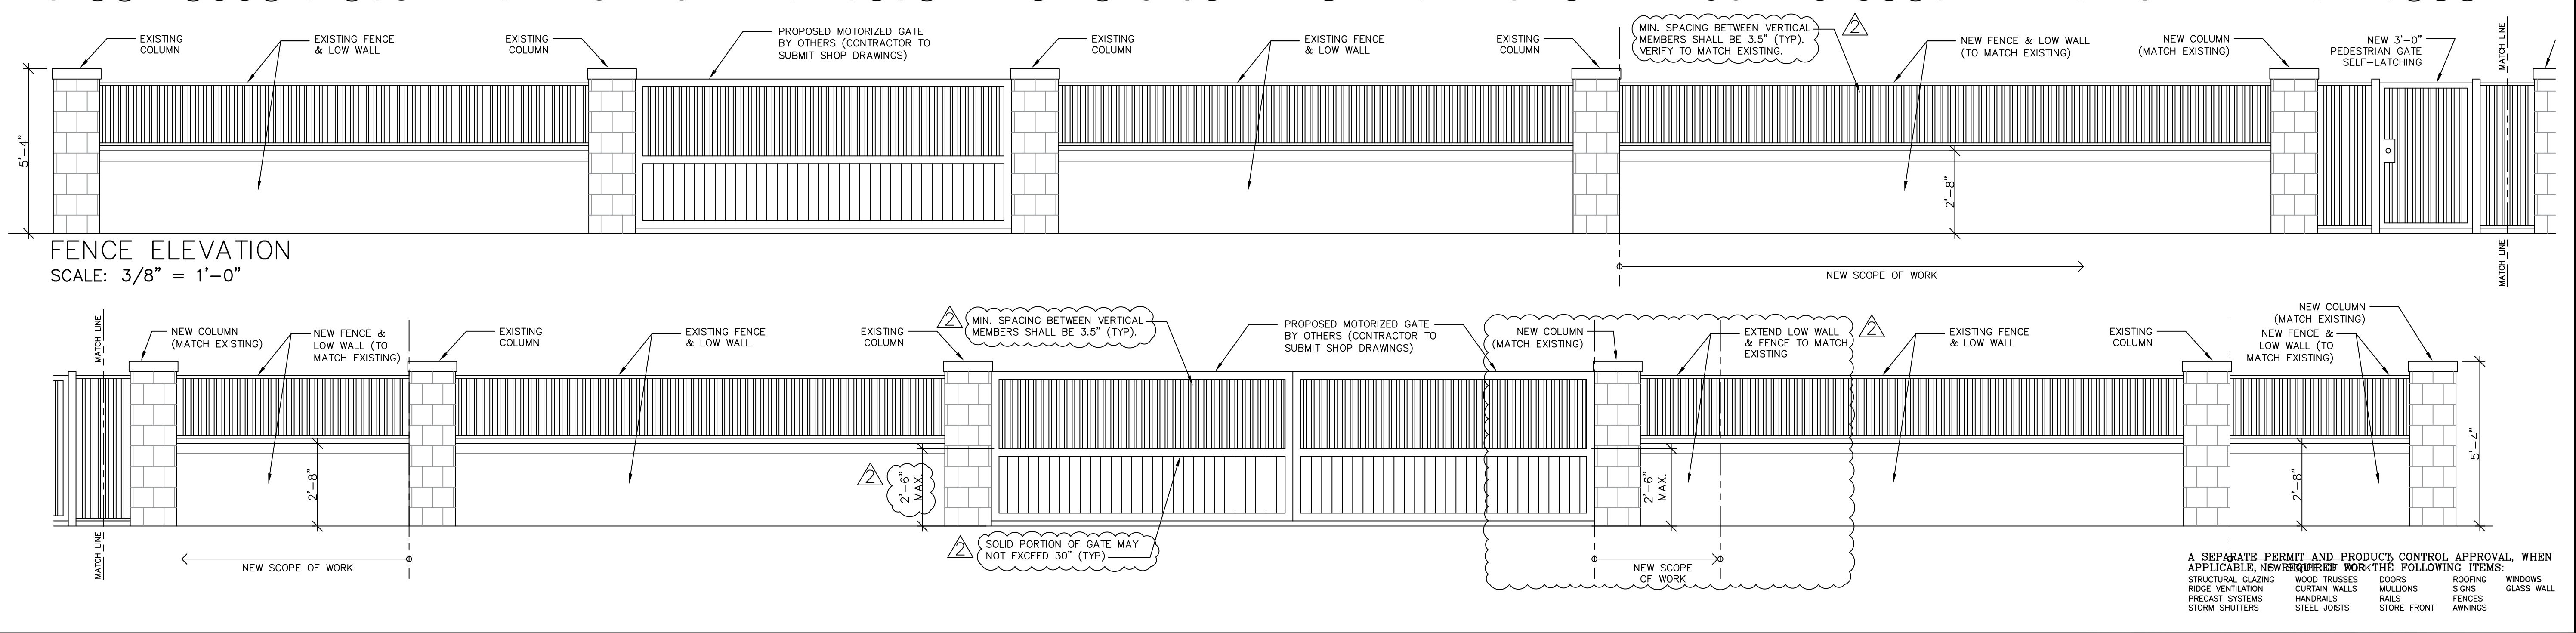

Q DESIGN STUDIO
ARCHITECTURE & PLANNING

License No AR99532

Q Design Studio, LLC
8000 SW 88th Court
Miami, FL 33173
T. 305.401.4950
E: John.Quintana10@gmail.com


CONSULTANTS

PROJECT NAME:
**GOMEZ DRIVEWAY &
BACKYARD REMODEL**

OWNER:
WILLIAM GOMEZ & DANIELLA VILAR
11040 SW 69th AVENUE
PINECREST, FL 33156

JOB NUMBER: 2024.01
DATE: 02/17/24

REVISION
1. BUILDING DEPT. COMMENTS - AUG. 2024
2. BUILDING DEPT. COMMENTS - SEPT. 2024

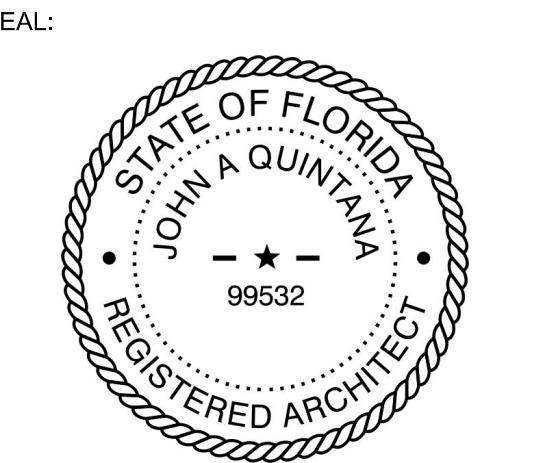

John Alexander Quintana AR99532

DRAWING TITLE:
DRIVEWAY PLAN

DRAWING NO:

A1.02