



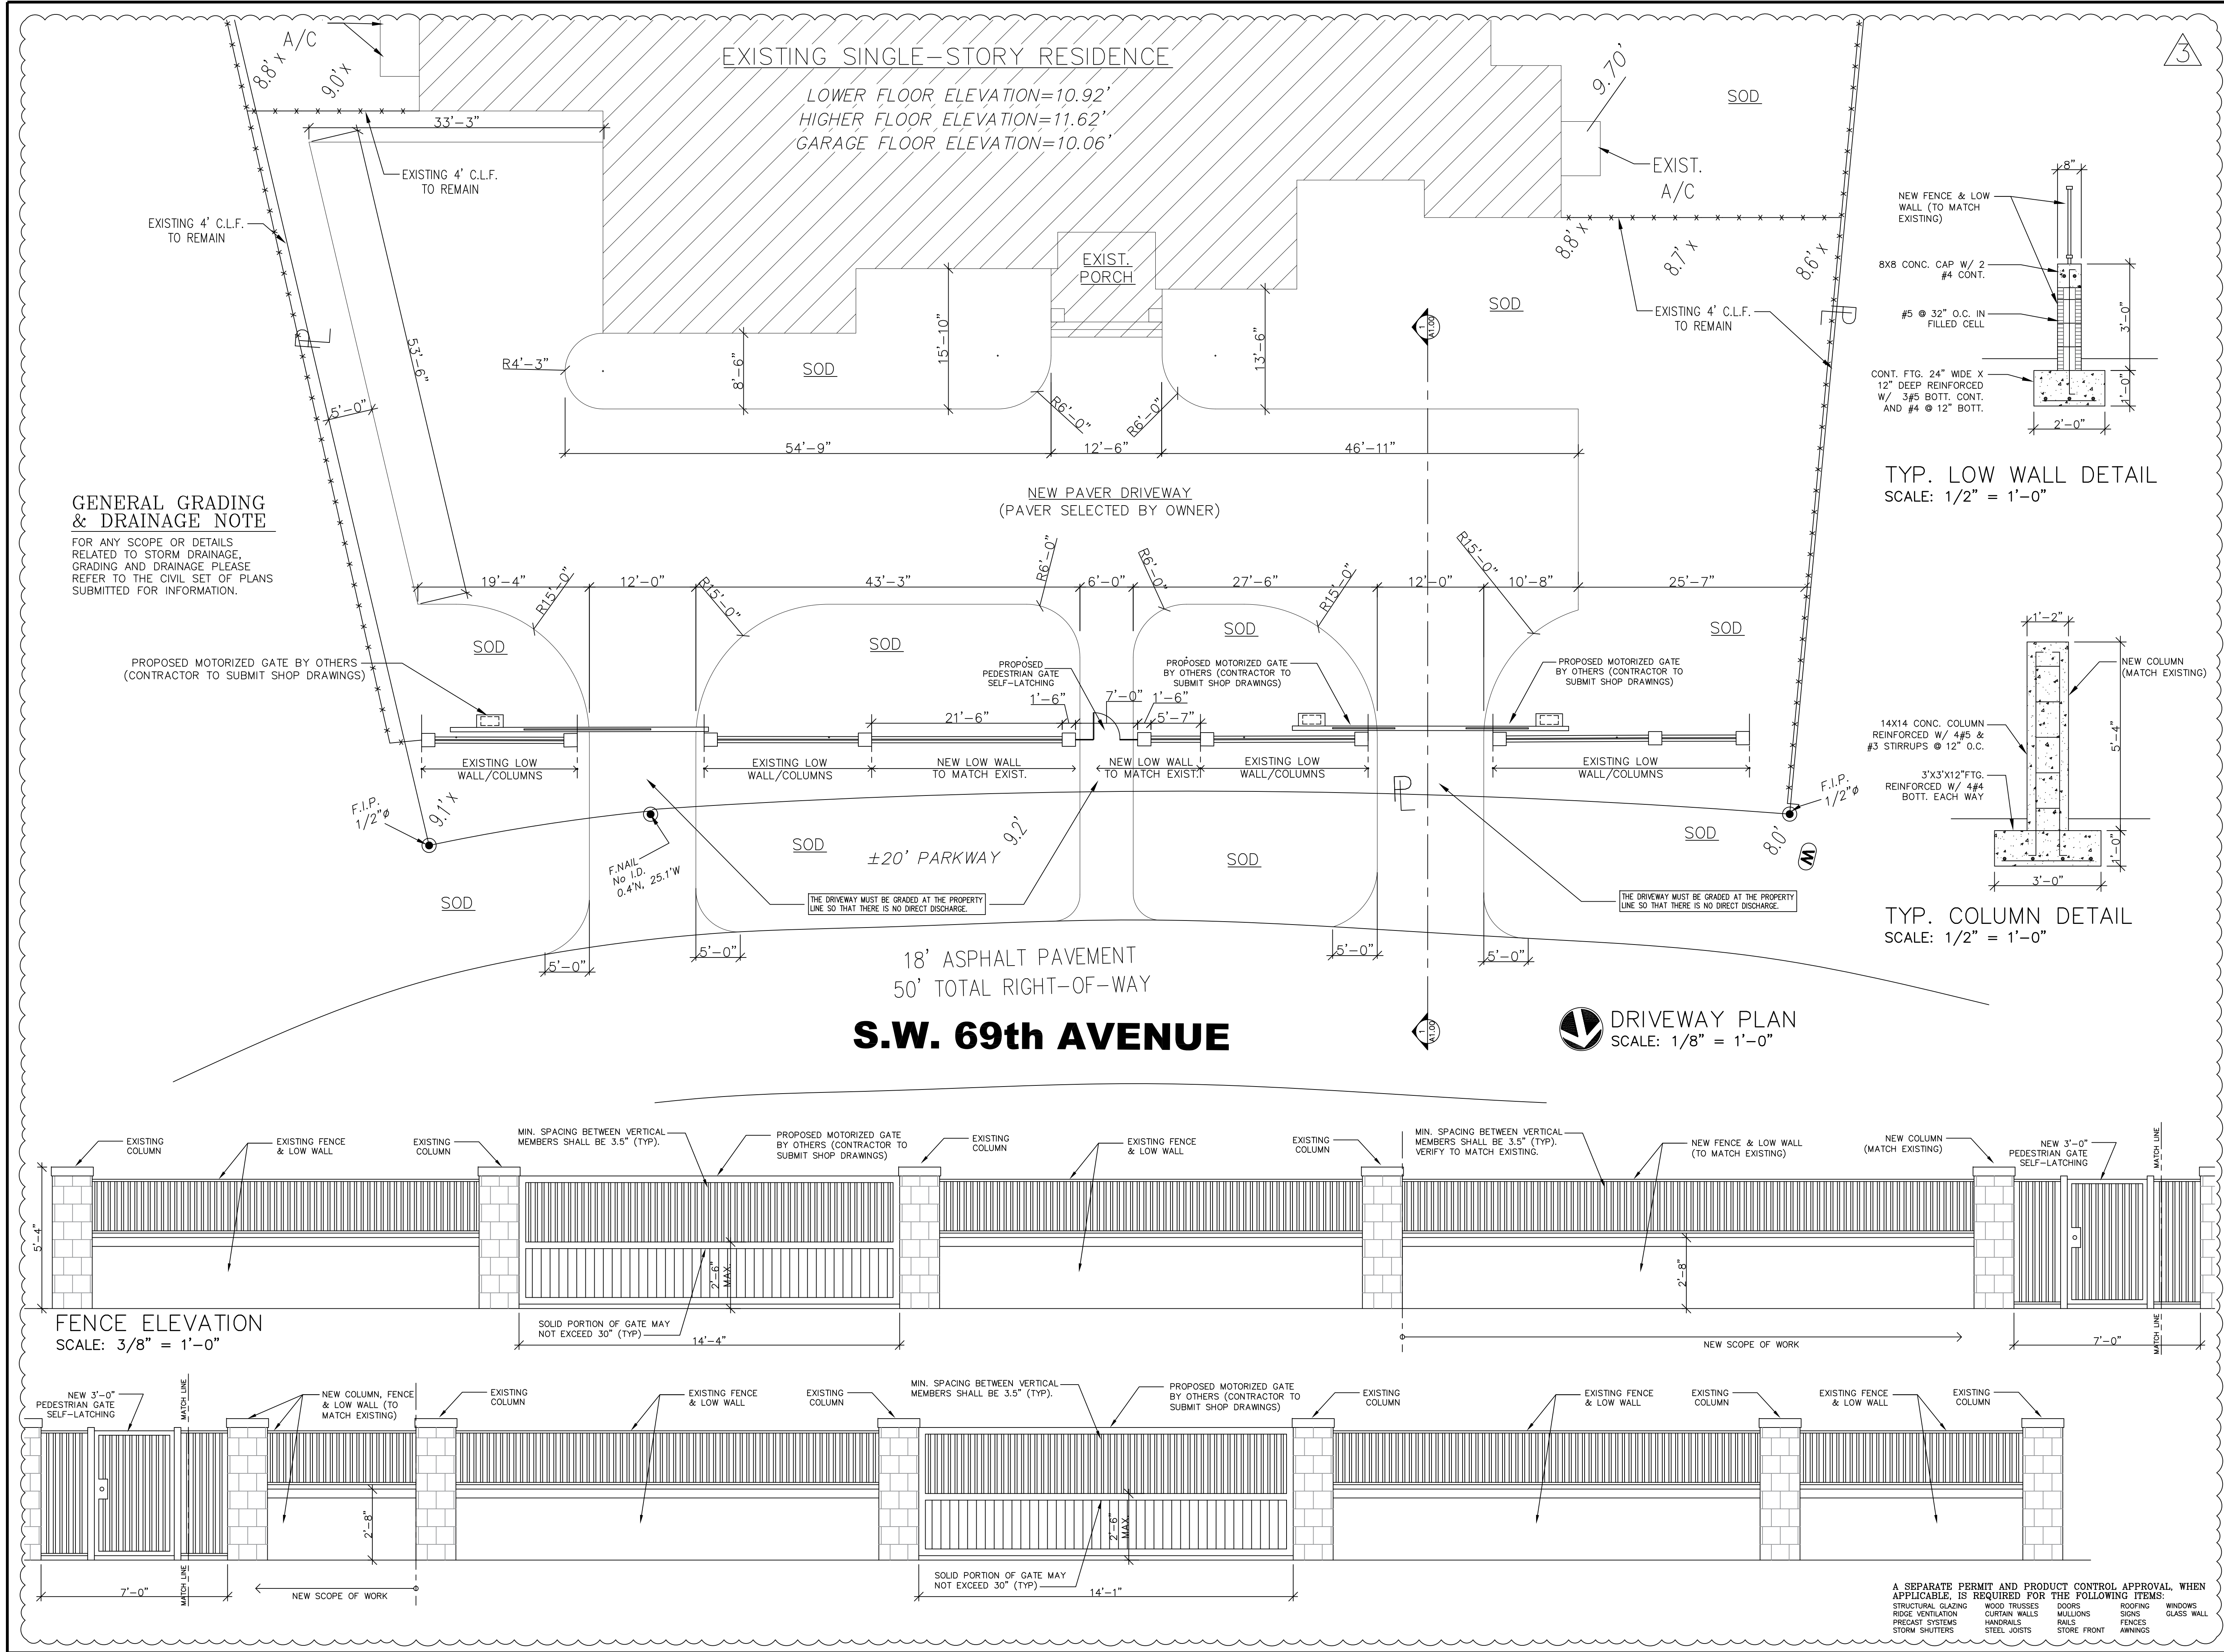

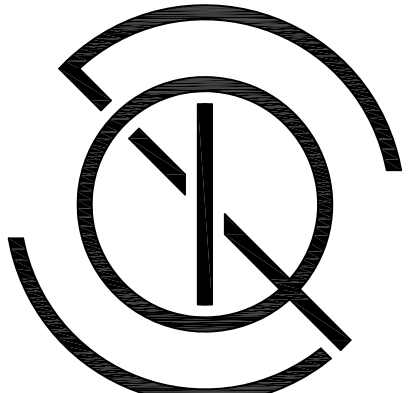

Q DESIGN STUDIO
ARCHITECTURE & PLANNING
License No AR99532
Q Design Studio, LLC
8000 SW 88th Court
Miami, FL 33173
T. 305.401.4950
E: John.Quintana10@gmail.com

CONSULTANTS


PROJECT NAME:
GOMEZ DRIVEWAY & BACKYARD REMODEL

OWNER:
WILLIAM GOMEZ & DANIELLA VILAR
11040 SW 69th AVENUE
PINECREST, FL 33156

JOB NUMBER:	2024.01
DATE:	02/17/24

REVISION
1 BUILDING DEPT. COMMENTS - AUG. 2024
2 BUILDING DEPT. COMMENTS - SEPT. 2024
3 ZONING COMMENTS & UPDATED SURVEY

SEAL:

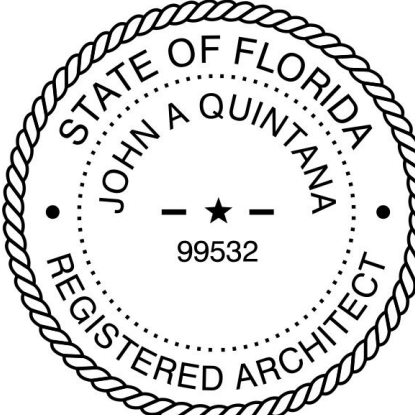

John Alexander Quintana AR99532

DRAWING TITLE:
DRIVEWAY PLAN

DRAWING NO:
A1.02