



Product Approval
USER: Public User

Opening: 35

[Product Approval Menu](#) > [Product or Application Search](#) > [Application List](#) > **Application Detail**

OFFICE OF THE
SECRETARY

FL #	FL26095-R6
Application Type	Revision
Code Version	2023
Application Status	Approved
Comments	
Archived	☐
Product Manufacturer	CGI Windows and Doors
Address/Phone/Email	10100 NW 25 Street Miami, FL 33172 (305) 593-6590 Lmiller@pgtindustries.com
Authorized Signature	Jens Rosowski jrosowski@pgtindustries.com
Technical Representative	Lynn Miller, P.E.
Address/Phone/Email	1070 Technology Dr N Venice, FL 34275 (941) 486-0100 Ext 21142 lmiller@pgtindustries.com
Quality Assurance Representative	
Address/Phone/Email	
Category	Windows
Subcategory	Fixed
Compliance Method	Evaluation Report from a Florida Registered Architect or a Licensed Florida Professional Engineer ☐ Evaluation Report - Hardcopy Received
Florida Engineer or Architect Name who developed the Evaluation Report	A. Lynn Miller, P.E.
Florida License	PE-58705
Quality Assurance Entity	Keystone Certifications, Inc.
Quality Assurance Contract Expiration Date	12/31/2032
Validated By	Steven M. Urch, PE ☒ Validation Checklist - Hardcopy Received
Certificate of Independence	FL26095_R6_COI_Cert of Independence.pdf
Referenced Standard and Year (of Standard)	Standard TAS-201, 202, 203
	Year 1994
Equivalence of Product Standards Certified By	
Sections from the Code	

Date Submitted	12/28/2023
Date Validated	02/19/2024
Date Pending FBC Approval	01/03/2024
Date Approved	02/22/2024

Summary of Products

FL #	Model, Number or Name	Description
26095.1	PW-4020	Aluminum Fixed Window
Limits of Use Approved for use in HVHZ: Yes Approved for use outside HVHZ: Yes Impact Resistant: No Design Pressure: N/A Other: Please see the enclosed documents for product performance information, anchorage details, and anchor type, size, and spacing information.		Installation Instructions FL26095_R6_II_PW4020_PGT - REV D1.pdf Verified By: A. Lynn Miller, P.E. 58705 Created by Independent Third Party: No Evaluation Reports FL26095_R6_AE_PW4020_Eng_Eval CGI - REV D1.pdf Created by Independent Third Party: No
26095.2	PW-4120	Aluminum Fixed Window
Limits of Use Approved for use in HVHZ: Yes Approved for use outside HVHZ: Yes Impact Resistant: Yes Design Pressure: N/A Other: Please see the enclosed documents for product performance information, anchorage details, and anchor type, size, and spacing information.		Installation Instructions FL26095_R6_II_PW4120_CGI - Rev E.pdf Verified By: A. Lynn Miller, P.E. 58705 Created by Independent Third Party: No Evaluation Reports FL26095_R6_AE_PW4120_Eng_Eval - Rev E.pdf Created by Independent Third Party: No

[Back](#)[Next](#)[Contact Us](#) :: [2601 Blair Stone Road, Tallahassee FL 32399](#) Phone: 850-487-1824The State of Florida is an AA/EEO employer. [Copyright 2007-2013 State of Florida](#). :: [Privacy Statement](#) :: [Accessibility Statement](#) :: [Refund Statement](#)

Under Florida law, email addresses are public records. If you do not want your e-mail address released in response to a public-records request, do not send electronic mail to this entity. Instead, contact the office by phone or by traditional mail. If you have any questions, please contact 850.487.1395. *Pursuant to Section 455.275(1), Florida Statutes, effective October 1, 2012, licensees licensed under Chapter 455, F.S. must provide the Department with an email address if they have one. The emails provided may be used for official communication with the licensee. However email addresses are public record. If you do not wish to supply a personal address, please provide the Department with an email address which can be made available to the public. To determine if you are a licensee under Chapter 455, F.S., please click [here](#).

Product Approval Accepts:

Engineering Evaluation Report # 4120-101323-02

Prepared by:

A. Lynn Miller, P.E.
1070 Technology Dr.
N. Venice, FL 34275
(941) 480-1600
Florida Registration: #29296

Manufacturer:

CGI Windows and Doors
3780 W 104th St.
Hialeah, FL 33018

Product Description:

PW4120A Series Impact-resistant Aluminum Fixed Window, (LM & SM), FL-26095

Compliance:

The above-mentioned product has been evaluated for compliance with the requirements of the Florida Department of Business and Professional Regulation for Statewide Acceptance per Rule 61 G20-3.005 method 1(d). The product listed herein complies with the requirements of the current Florida Building Code.


This product has been evaluated and is in compliance with the current Florida Building Code, including the "High Velocity Hurricane Zone" (HVHZ).

Supporting Technical Documentation:

1. Approval document: drawing number PW4120FLPA Rev E, signed and sealed by A. Lynn Miller, P.E.
2. Test Report(s) No. 17-7586, 18-8368 & 20-2108.1-5, signed and sealed by Idalmis Ortega, P.E.
Fenestration Testing Laboratories, Medley, FL 33166
TAS 201-94 Large Missile Impact Test
TAS 202-94 Uniform Static Air Pressure Test
TAS 203-94 Cyclic Pressure Loading Test
3. Anchor calculations, signed and sealed by A. Lynn Miller, P.E., dated 9/25/18 & 9/1/20

Limitations and Conditions of use:



- Units must be glazed per ASTM E1300-09, refer to approval document for glazing details.
- This product is rated to be used in the HVHZ.
- This product is impact resistant and does not require impact protection in wind borne debris regions.
- Frame and sash material to be extruded Aluminum.
- Units must be installed in accordance with approval document, PW4120FLPA.

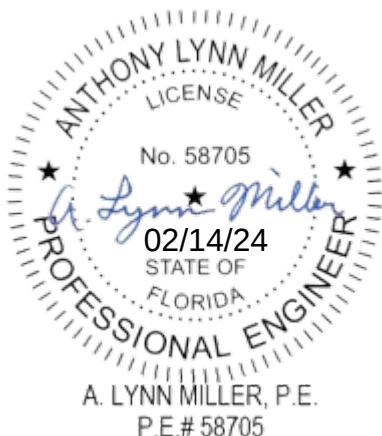

SERIES PW4120A IMPACT RESISTANT
FIXED WINDOW

FLORIDA PRODUCT APPROVAL #26095

- 1) THIS PRODUCT HAS BEEN DESIGNED & TESTED TO COMPLY WITH THE REQUIREMENTS OF THE FLORIDA BUILDING CODE, INCLUDING THE HIGH VELOCITY HURRICANE ZONE (HVHZ).
- 2) SHUTTERS ARE NOT REQUIRED WHEN USED IN WIND-BORNE DEBRIS REGIONS.
- 3) MASONRY ANCHORS MAY BE USED INTO WOOD AS PER TABLE 2. ALL WOOD BUCKS LESS THAN 1-1/2" THICK ARE TO BE CONSIDERED 1X INSTALLATIONS. 1X WOOD BUCKS ARE OPTIONAL IF UNIT IS INSTALLED DIRECTLY TO SUBSTRATE. WOOD BUCKS DEPICTED AS 2X ARE 1-1/2" THICK OR GREATER. 1X AND 2X BUCKS (WHEN USED) SHALL BE DESIGNED TO PROPERLY TRANSFER LOADS TO THE STRUCTURE. WOOD BUCK DESIGN AND INSTALLATION IS THE RESPONSIBILITY OF THE ENGINEER OR ARCHITECT OF RECORD.
- 4) ANCHOR EMBEDMENT TO BASE MATERIAL SHALL BE BEYOND WALL DRESSING OR STUCCO. USE ANCHORS OF SUFFICIENT LENGTH. OVERALL SEALING/FLASHING STRATEGY FOR WATER RESISTANCE OF INSTALLATION SHALL BE DONE BY OTHERS AND IS BEYOND THE SCOPE OF THESE INSTRUCTIONS.
- 5) SHIMS ARE REQUIRED AT EACH FLANGE ANCHOR LOCATION WHERE THE PRODUCT IS NOT FLUSH TO THE SUBSTRATE. USE SHIMS CAPABLE OF TRANSFERRING APPLIED LOADS. WOOD BUCKS, BY OTHERS, MUST BE SUFFICIENTLY ANCHORED TO RESIST LOADS IMPOSED ON THEM BY THE WINDOW.
- 6) THE ANCHORAGE METHODS SHOWN HAVE BEEN DESIGNED TO RESIST THE WIND LOADS CORRESPONDING TO THE REQUIRED DESIGN PRESSURE. THE 33-1/3% STRESS INCREASE HAS NOT BEEN USED IN THE DESIGN OF THIS PRODUCT. THE 1.6 LOAD DURATION FACTOR WAS USED FOR THE EVALUATION OF ANCHORS INTO WOOD. ANCHORS THAT COME INTO CONTACT WITH OTHER DISSIMILAR MATERIALS SHALL MEET THE REQUIREMENTS OF THE FLORIDA BUILDING CODE FOR CORROSION RESISTANCE.

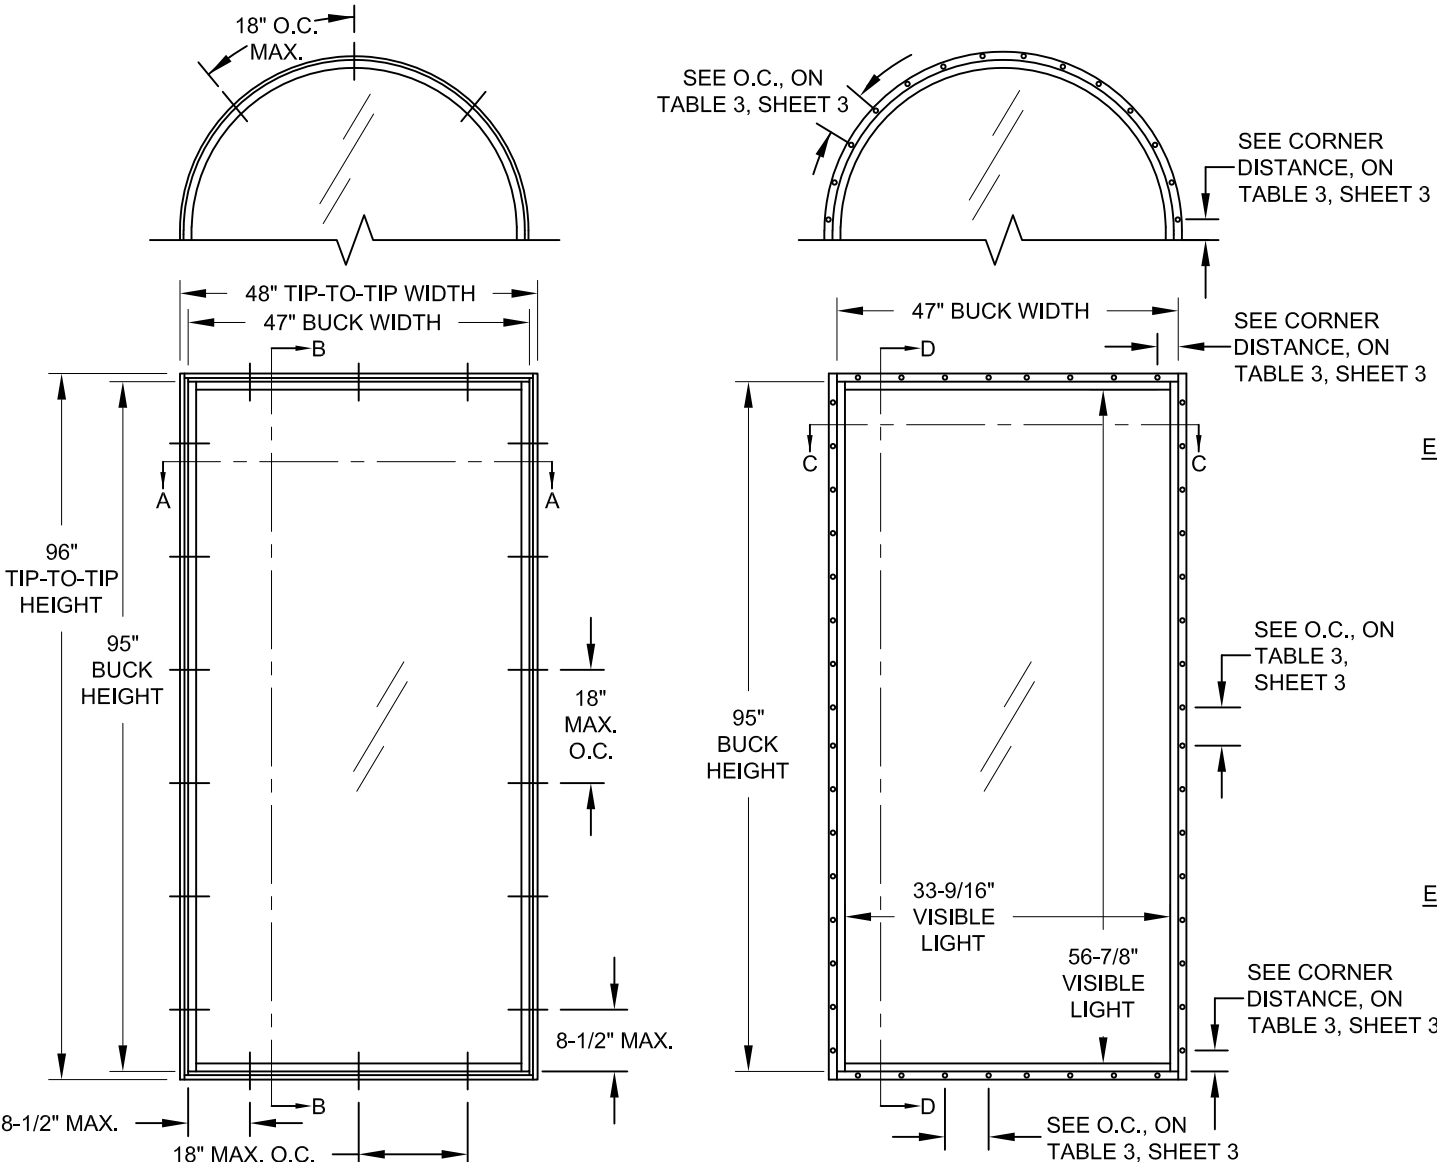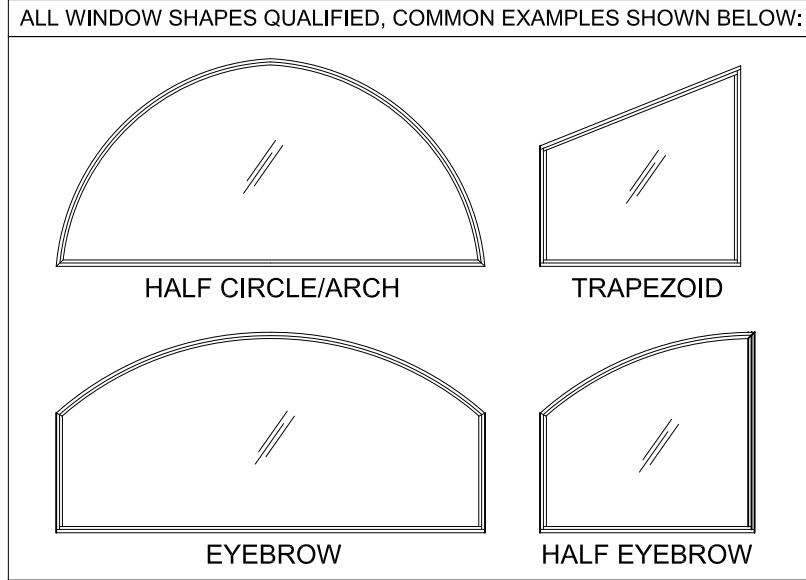

TYP. FLANGE FRAME
ANCHOR LOCATIONS
@ MAX. SIZE

TYP. FIN FRAME
ANCHOR LOCATIONS
@ MAX. SIZE


TABLE 1:

Laminated Glass Types	
1	1/8" Annealed, 0.090" PVB, 1/8" Annealed
2	1/8" Heat Strengthened, 0.090" PVB, 1/8" Heat Strengthened
3	3/16" Annealed, 0.090" PVB, 3/16" Annealed
4	3/16" Heat Strengthened, 0.090" PVB, 3/16" Heat Strengthened


INTERLAYER MAY BE SAFLEX PVB OR TROSIFOL PVB
SEE SHEETS 4 & 5 FOR GLASS DETAILS

ALL TEMPERED AND/OR LAMINATED GLASS OPTIONS IN THIS APPROVAL HAVE BEEN CERTIFIED BY THE SGCC FOR COMPLIANCE TO ANSI Z97.1, CLASS A AND CPSC 16 CFR 1201, CATEGORY II. THIS INCLUDES LAMINATED GLASS THAT IS MANUFACTURED WITH ANNEALED GLASS PLIES. FOR APPLICATIONS WHERE THE WINDOW IS BEING USED AS A GUARD, HEAT STRENGTHENED OR TEMPERED LAMINATED GLASS MUST BE USED.

DESIGN PRESSURE RATING	IMPACT RATING
VARIES, SEE SHEETS 4 & 5	RATED FOR LARGE & SMALL MISSILE IMPACT RESISTANCE

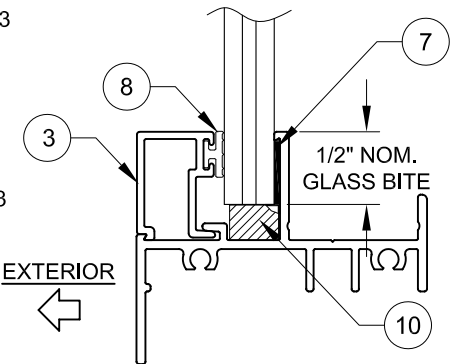




5/16" GLAZING DETAIL

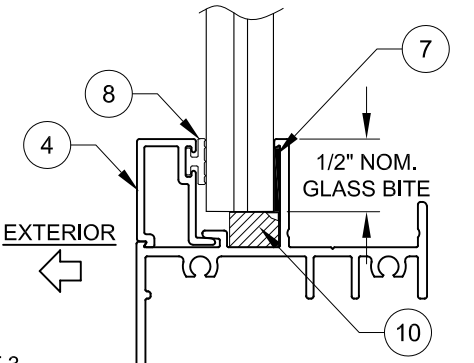

7/16" GLAZING DETAIL

Impact Resistant Windows & Doors 	PREPARED BY A. LYNN MILLER 1070 TECHNOLOGY DRIVE N. VENICE, FL 34275 (941) 480-1600	REGISTRATION #29296 COPYRIGHT © 2024 CGI, INC., LIMITED LICENSE TO MAKE COPIES FOR PERMITTING.	Date	01/09/18	By A MORLESIN	Title ELEVATION & GENERAL NOTES	Sheet PW4120A	DWG 1 OF 5	No. PW4120FLPA					
			ALUMINUM FIXED WINDOW (LM)											
			ELEVATION & GENERAL NOTES											

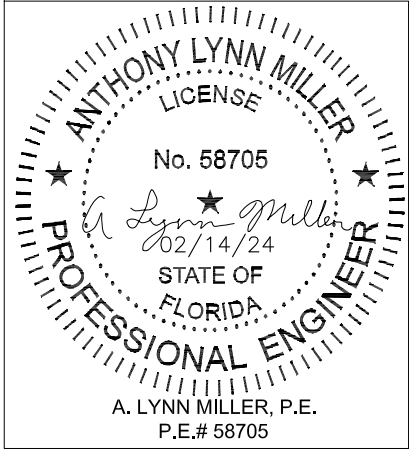

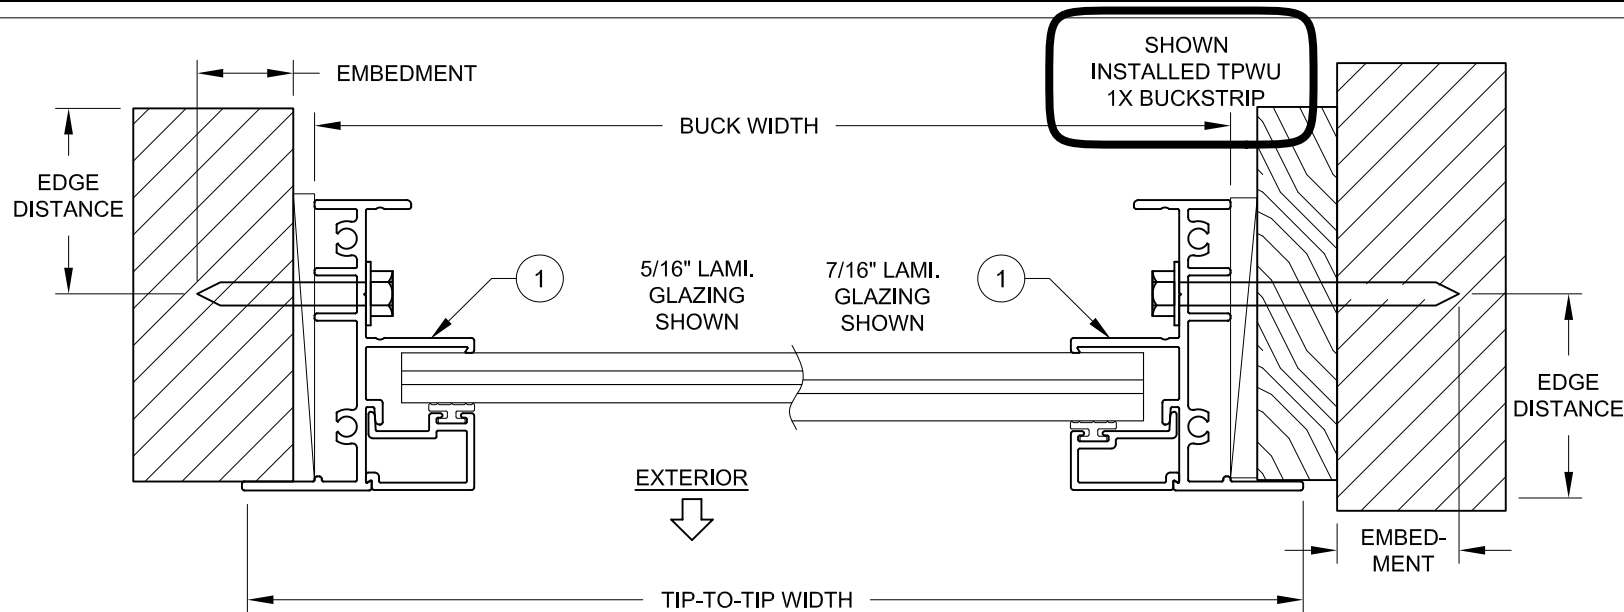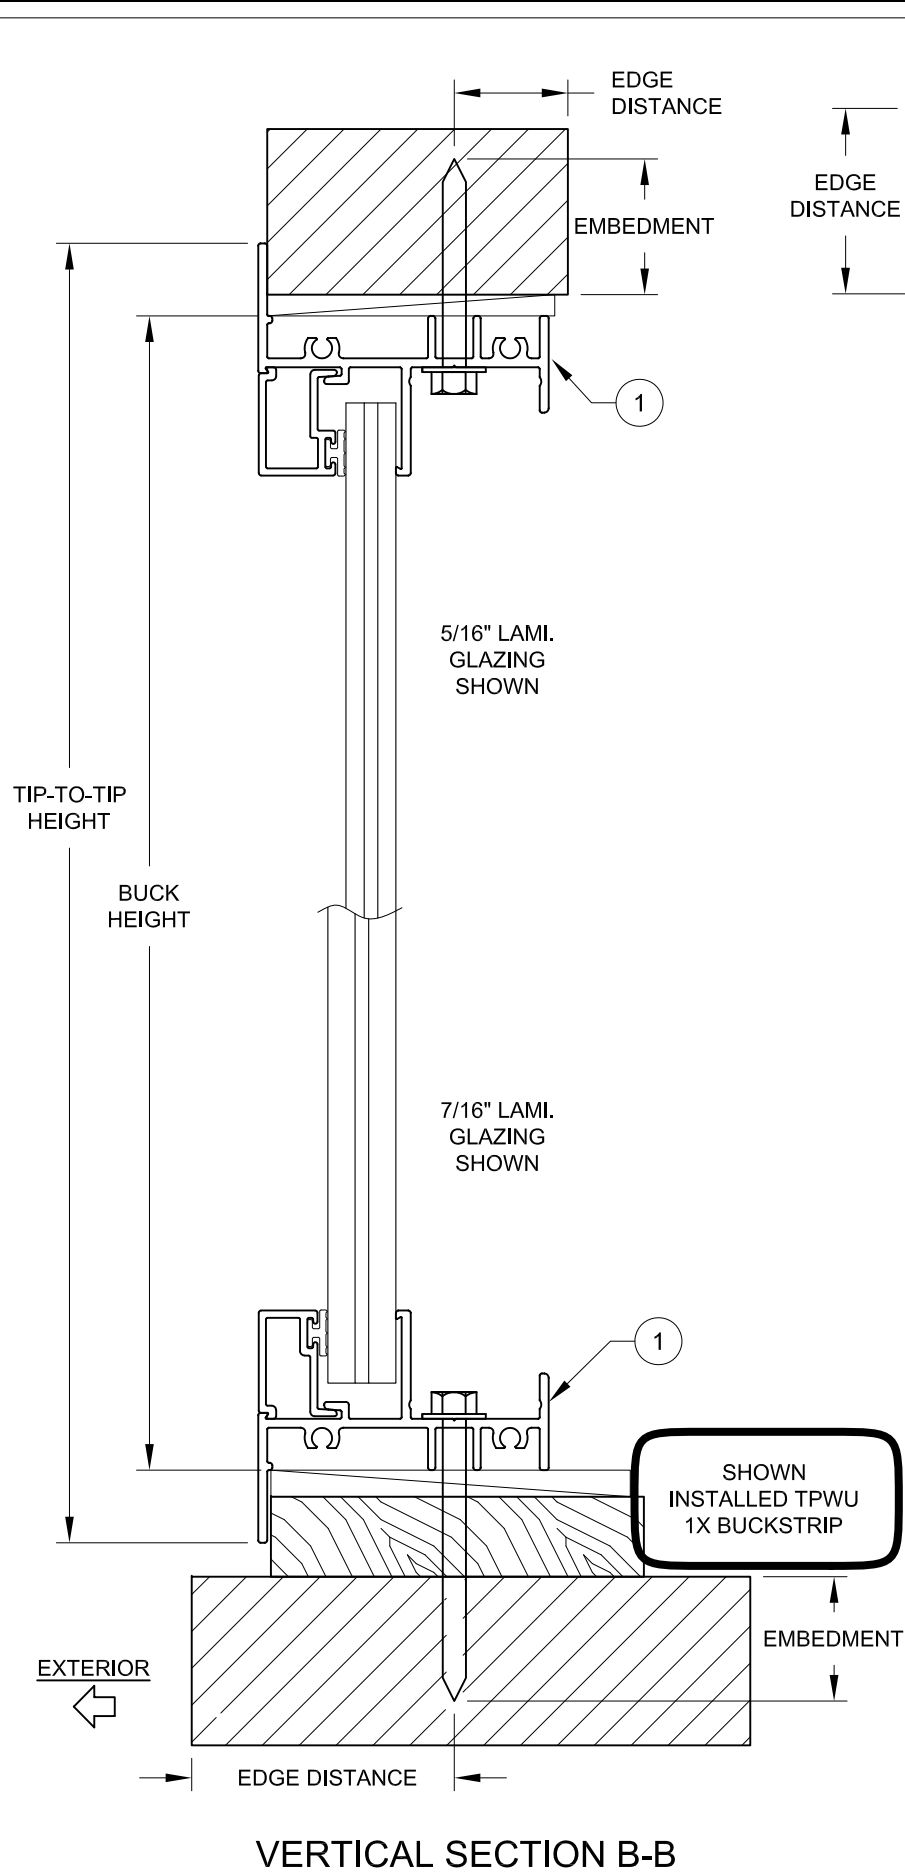

HORIZONTAL SECTION A-A



TABLE 2:

Anchor	Substrate	Minimum Edge Distance	Minimum Embedment
#12 Steel, 18-8 SS or 410 SS Screw	P.T. Southern Pine (SG = .55)	9/16"	1-3/8"
	Aluminum, 6063-T5 min.	3/8"	0.062"
	Steel Stud, Gr. 33 min.	3/8"	0.045" (20 Ga)
	A36 Steel	3/8"	0.050"
1/4" Steel Ultracon+	P.T. Southern Pine (SG = .55)	1"	1-3/8"
	Concrete (min. 3.0 ksi)	1"	1-3/8"
1/4" 410 SS CreteFlex	UngROUTED CMU, (ASTM C-90)	1"	1-1/4"
	P.T. Southern Pine (SG = .55)	1"	1-3/8"
	Concrete (min. 3.35 ksi)	1"	1-3/4"
	Concrete (min. 3.35 ksi)	2-1/2"	1"
	UngROUTED CMU, (ASTM C-90)	1-3/4"	1-1/4"


- 1) ANCHOR MUST EXTEND A MINIMUM OF 3 THREADS BEYOND ANY METAL SUBSTRATE.
2) "UNGROUTED CMU" VALUES MAY BE USED FOR GROUTED CMU APPLICATIONS.
3) ALL ANCHOR HEAD TYPES ARE APPLICABLE.


NOTES:

- 1) USE ONLY SUBSTRATE APPROPRIATE ANCHORS LISTED IN TABLE 2. FOLLOW EMBEDMENT AND EDGE DISTANCE LIMITS. ANY INSTALLATION OPTION SHOWN MAY BE USED ON ANY SIDE OF THE WINDOW.
2) MASONRY ANCHORS MAY BE USED INTO WOOD AS PER TABLE 2. ALL WOOD BUCKS LESS THAN 1-1/2" THICK ARE TO BE CONSIDERED 1X INSTALLATIONS. 1X WOOD BUCKS ARE OPTIONAL IF UNIT IS INSTALLED DIRECTLY TO SUBSTRATE. WOOD BUCKS DEPICTED AS 2X ARE 1-1/2" THICK OR GREATER. 1X AND 2X BUCKS (WHEN USED) SHALL BE DESIGNED TO PROPERLY TRANSFER LOADS TO THE STRUCTURE. WOOD BUCK DESIGN AND INSTALLATION IS THE RESPONSIBILITY OF THE ENGINEER OR ARCHITECT OF RECORD.
3) SEE SHEET 1 FOR SPACING REQUIREMENTS.
4) MAX. SHIM THICKNESS TO BE 1/4".
5) GLASS SHOWN IS FOR ILLUSTRATIVE PURPOSES ONLY AND MAY DIFFER TO MEET DESIGN REQUIREMENTS.

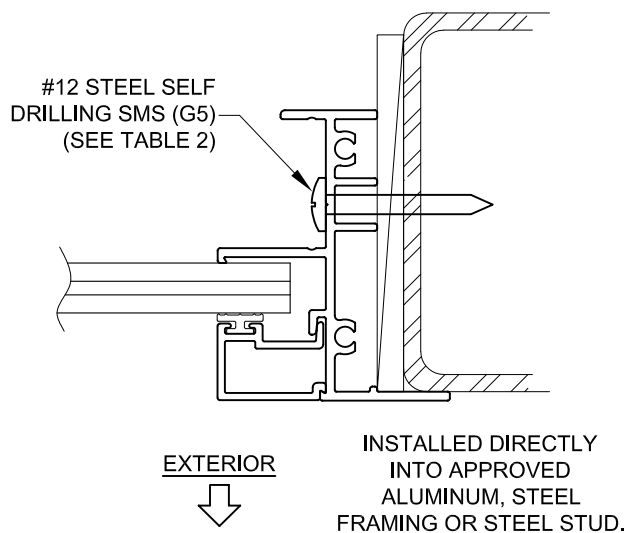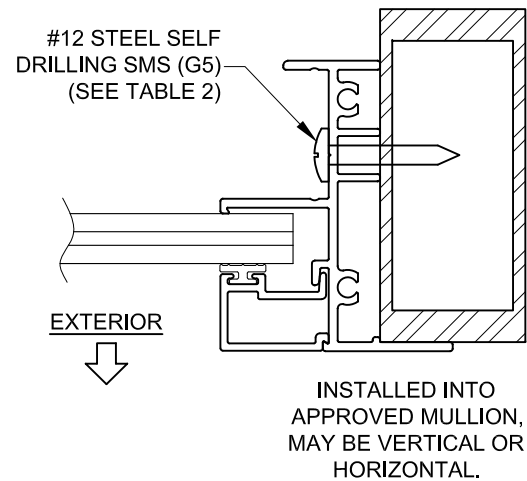

PREPARED BY A. LYNN MILLER 1070 TECHNOLOGY DRIVE N. VENICE, FL 34275 (941) 480-1600		REGISTRATION #29296		COPYRIGHT © 2024 CGI, INC., LIMITED LICENSE TO MAKE COPIES FOR PERMITTING.		01/09/18	
		ANCHOR INFORMATION, CROSS SECTION		A MORLESIN		PW4120FLPA	
Impact Resistant Windows & Doors		CGI WINDOWS AND DOORS 3780 W. 104TH STREET HIALEAH, FL 33018		2 OF 5		PW4120A	
ALUMINUM FIXED WINDOW (LM)		ANCHOR INFORMATION, CROSS SECTION		A MORLESIN		PW4120FLPA	
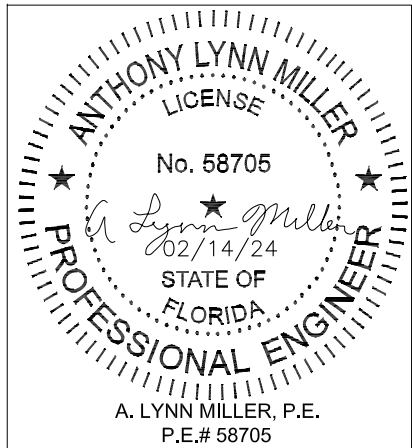

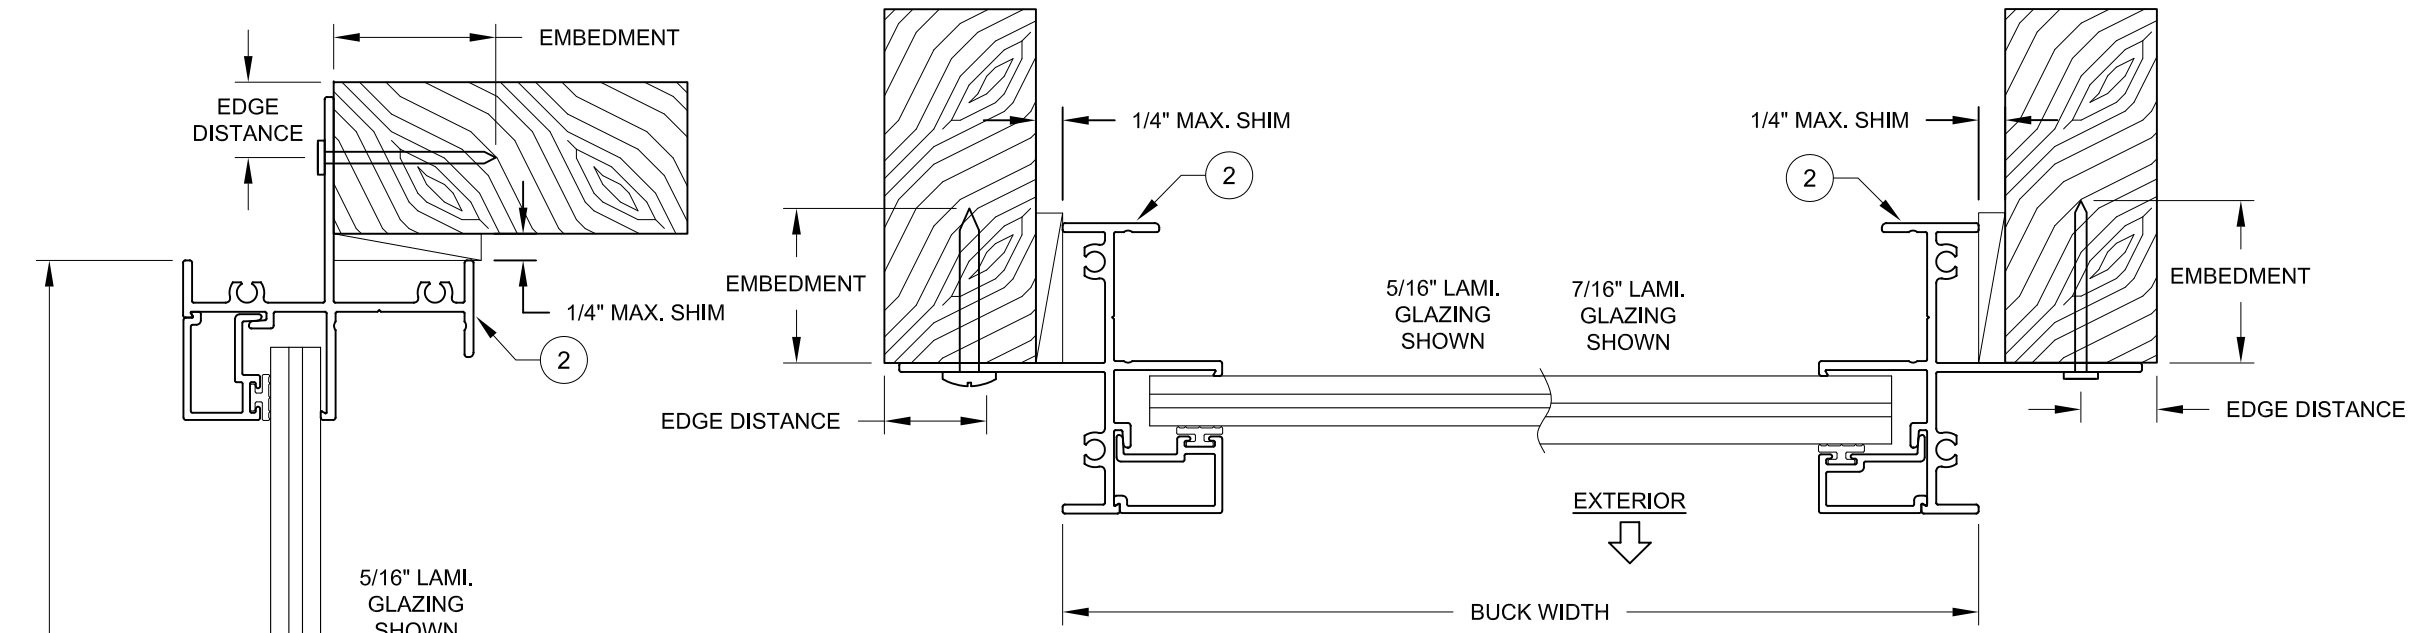

HORIZONTAL SECTION C-C




TABLE 3: THOUGH-FIN ANCHORS

Anchor	Substrate	Min. Embedment or Metal Thickness	Min. Edge Distance	Max. On-center, Distance, OC	Max. Corner Distance
2-1/2" x .113" Box Nail	P.T. Southern Pine (SG = .55)	-	3/8"	6"	2-7/8"
2-1/2" x .131" Common Nail	P.T. Southern Pine (SG = .55)	-	3/8"		
2-1/2" x .145" Roofing Nail	P.T. Southern Pine (SG = .55)	-	3/8"		
#10 Steel SMS Screw (G5)	P.T. Southern Pine (SG = .55)	1-3/8"	1/2"	16-9/16"	8-1/2"
	Aluminum, 6063-T5 min	0.125"	3/8"		
	Steel Stud, Gr. 33 min.	0.057"	3/8"		
	A36 Steel	0.050"	3/8"		
#12 Steel SMS Screw (G5)	P.T. Southern Pine (SG = .55)	1-3/8"	9/16"	26"	8-1/2"
	Aluminum, 6063-T5 min.	0.125"	7/16"		
	Steel Stud, Gr. 33 min.	0.071"	7/16"		
	A36 Steel	0.050"	7/16"		

- 1) ANCHOR MUST EXTEND A MINIMUM OF 3 THREADS BEYOND ANY METAL SUBSTRATE.
2) ALL SCREW HEAD TYPES ARE APPLICABLE.

NOTES:

- 1) USE ONLY SUBSTRATE APPROPRIATE ANCHORS LISTED IN TABLE 3. FOLLOW EMBEDMENT AND EDGE DISTANCE LIMITS. ANY INSTALLATION OPTION SHOWN MAY BE USED ON ANY SIDE OF THE WINDOW.
2) 2X WOOD FRAMING OR BUCK, 1-1/2" THICK OR GREATER.
3) SEE SHEET 1 FOR SPACING REQUIREMENTS.
4) MAX. SHIM THICKNESS TO BE 1/4".
5) GLASS SHOWN IS FOR ILLUSTRATIVE PURPOSES ONLY AND MAY DIFFER TO MEET DESIGN REQUIREMENTS.

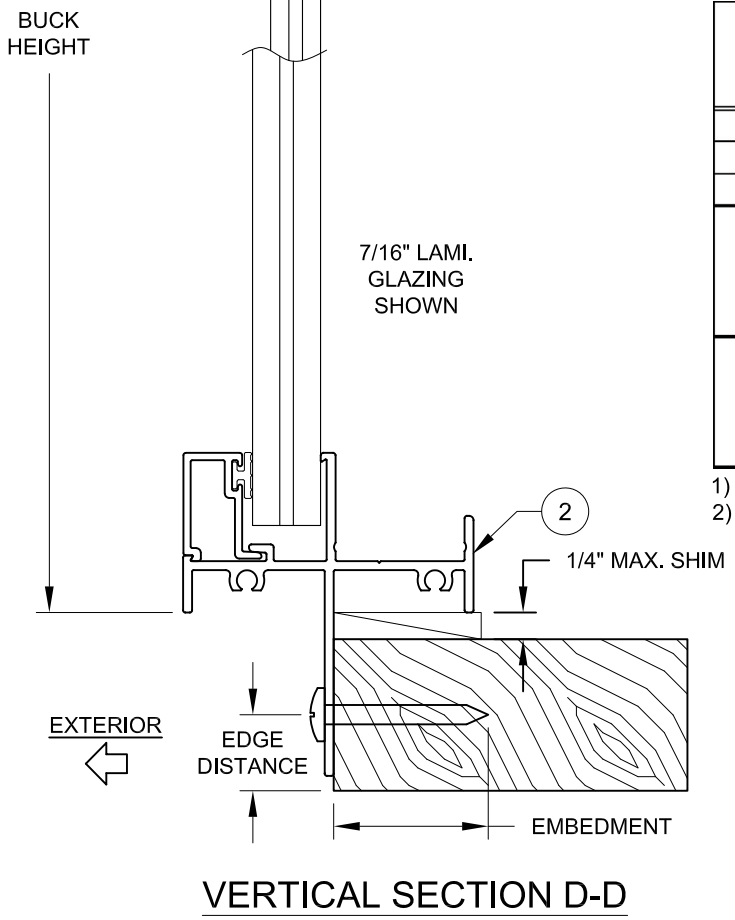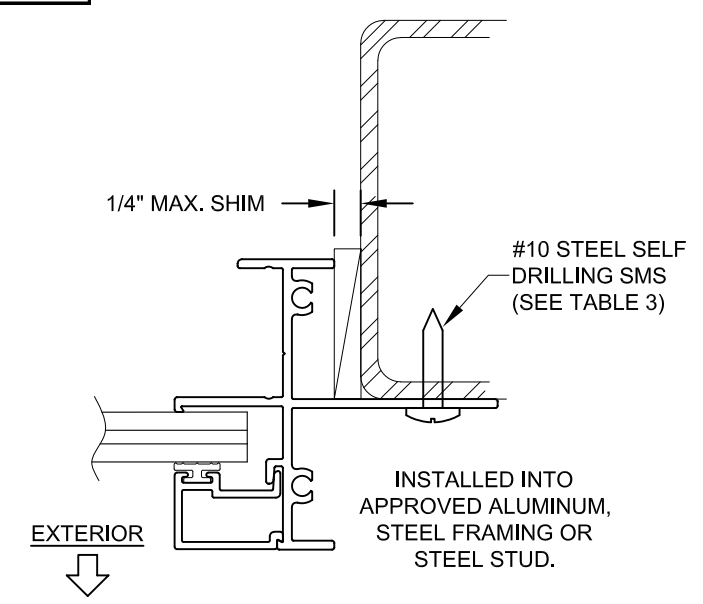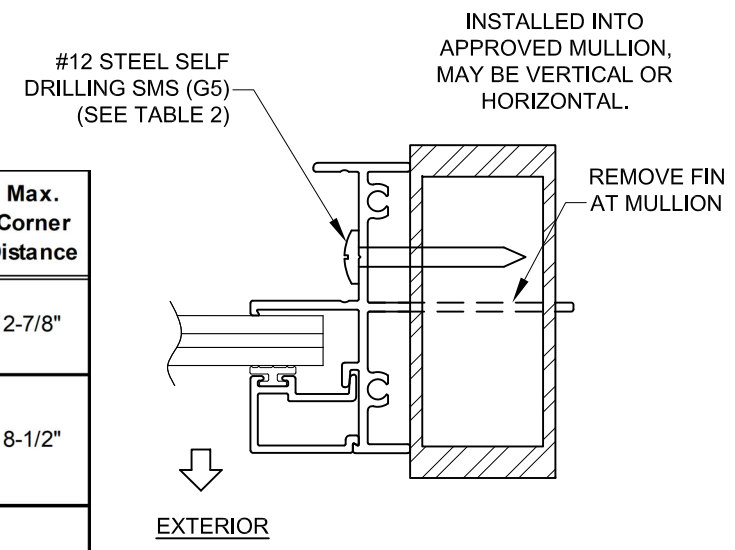

VERTICAL SECTION D-D

Impact Resistant Windows & Doors

CGI WINDOWS AND DOORS
3780 W. 104TH STREET
HIALEAH, FL 33018

PREPARED BY A. LYNN MILLER
1070 TECHNOLOGY DRIVE
N. VENICE, FL 34275
(941) 480-1600

REGISTRATION #29296
COPYRIGHT © 2024 CGI, INC., LIMITED LICENSE
TO MAKE COPIES FOR PERMITTING.

ALUMINUM FIXED WINDOW (LM)

ANCHOR INFORMATION, CROSS SECTION

PW4120A

01/09/18

By A MORLESIN

No. DWG 3 OF 5

Sheet PW4120FLPA

Rev. #

02/14/24

DATE

02/14/24

Rev. #

ANTHONY LYNN MILLER
LICENSE
No. 58705
02/14/24
STATE OF FLORIDA
PROFESSIONAL ENGINEER
A. LYNN MILLER, P.E.
P.E.# 58705

TABLE 4:

For Glass Type 1		Window Design Pressure (+/-, psf)													
		Short Side (in)													
		22"	24"	26"	28"	30"	32"	34"	36"	38"	40"	42"	44"	46"	47"
Long Side (in)	56"	+55/-65	+55/-65	+55/-65	+55/-65	+55/-65	+55/-65	+55/-65	+55/-65	+55/-65	+55/-65	+55/-63.1	+55/-61.5	+55/-60.2	+55/-59.5
	60"	+55/-65	+55/-65	+55/-65	+55/-65	+55/-65	+55/-65	+55/-65	+55/-64.7	+55/-62.2	+55/-60.8	+55/-59.3	+54/-57.8		
	64"	+55/-65	+55/-65	+55/-65	+55/-65	+55/-65	+55/-65	+55/-62.4	+55/-60.6	+55/-58.9	+54.7/-57.3	+53.3/-56			
	68"	+55/-65	+55/-65	+55/-65	+55/-65	+55/-62.2	+55/-60.5	+55/-59	+55/-57.4	+55/-55.6					
	72"	+55/-65	+55/-65	+55/-65	+55/-62.2	+55/-58.6	+55/-56.8	+55/-55.2	+/-53.9						
	75"	+55/-65	+55/-65	+55/-65	+55/-60.5	+55/-56.7	+/-53.9	+/-52.3	+/-51.3						
	80"	+55/-65	+55/-65	+55/-62.9	+55/-57.8	+/-53.8	+/-50.7								
	84"	+55/-65	+55/-65	+55/-61.3	+55/-56	+/-51.8	+/-48.8								
	88"	+55/-65	+55/-63.7	+55/-59.3	+/-54.1	+/-50									
	92"	+55/-65	+55/-62.2	+55/-57.6	+/-52.2										
	95"	+55/-65	+55/-62.1	+55/-56.6	+/-51.4										


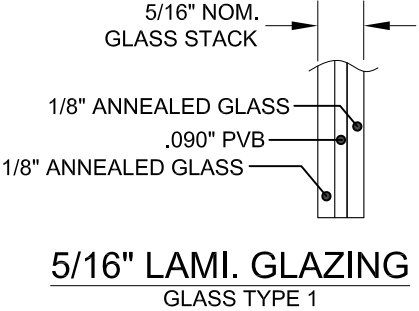


TABLE 5:

For Glass Type 2		Window Design Pressure (+/-, psf)										
		Short Side (in)										
		22"	24"	26"	28"	30"	32"	36"	38"	42"	44"	47"
Long Side (in)	56"	+55/-65	+55/-65	+55/-65	+55/-65	+55/-65	+55/-65	+55/-65	+55/-65	+55/-65	+55/-65	+55/-65
	60"	+55/-65	+55/-65	+55/-65	+55/-65	+55/-65	+55/-65	+55/-65	+55/-65	+55/-65	+55/-65	
	64"	+55/-65	+55/-65	+55/-65	+55/-65	+55/-65	+55/-65	+55/-65	+55/-65	+55/-65		
	68"	+55/-65	+55/-65	+55/-65	+55/-65	+55/-65	+55/-65	+55/-65	+55/-65			
	72"	+55/-65	+55/-65	+55/-65	+55/-65	+55/-65	+55/-65	+55/-65				
	75"	+55/-65	+55/-65	+55/-65	+55/-65	+55/-65	+55/-65	+55/-65				
	80"	+55/-65	+55/-65	+55/-65	+55/-65	+55/-65	+55/-65					
	84"	+55/-65	+55/-65	+55/-65	+55/-65	+55/-65	+55/-65					
	88"	+55/-65	+55/-65	+55/-65	+55/-65	+55/-65						
	92"	+55/-65	+55/-65	+55/-65	+55/-65							
	95"	+55/-65	+55/-65	+55/-65	+55/-65							

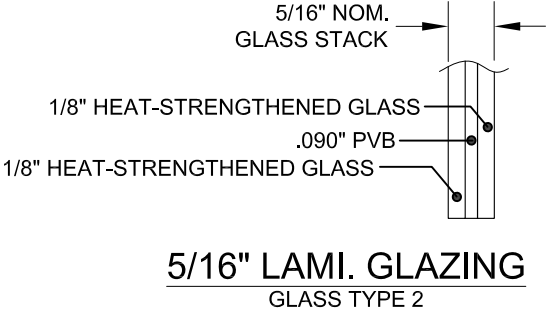

NOTES:

- 1) BUCK DIMENSIONS SHOWN.
- 2) FOR SIZES NOT SHOWN, ROUND UP TO THE NEXT AVAILABLE WIDTH OR HEIGHT DIMENSION.

CGI

Impact Resistant
Windows & Doors

CGI WINDOWS AND DOORS
3780 W. 104TH STREET
HIALEAH, FL 33018

PREPARED BY A. LYNN MILLER
1070 TECHNOLOGY DRIVE
N. VENICE, FL 34275
(941) 480-1600

REGISTRATION #29296
COPYRIGHT © 2024 CGI, INC., LIMITED LICENSE
TO MAKE COPIES FOR PERMITTING.

ALUMINUM FIXED WINDOW (LM)

GLAZING INFORMATION &
DESIGN PRESSURES

PW4120A

PW4120FLPA

4 OF 5

01/09/18

A MORLESIN

By

Date

No.

DWG

Sheet

Series

Desc.

Title

PROFESSIONAL ENGINEER

★

★

ANTHONY LYNN MILLER

LICENSE

No. 58705

02/14/24

STATE OF
FLORIDA

A. LYNN MILLER, P.E.
P.E.# 58705

TABLE 6:

For Glass Type 3		Window Design Pressure (+/-, psf)						
		Short Side (in)						
		36"	38"	40"	42"	44"	46"	47"
Long Side (in)	72"	+55/-65	+55/-65	+55/-65	+55/-65	+55/-65	+55/-65	+55/-65
	75"	+55/-65	+55/-65	+55/-65	+55/-65	+55/-65	+55/-65	+55/-65
	80"	+55/-65	+55/-65	+55/-65	+55/-65	+55/-65	+55/-65	+55/-65
	84"	+55/-65	+55/-65	+55/-65	+55/-65	+55/-65	+55/-65	+55/-65
	88"	+55/-65	+55/-65	+55/-65	+55/-65	+55/-65	+55/-65	+55/-65
	92"	+55/-65	+55/-65	+55/-65	+55/-65	+55/-65	+55/-64.4	+55/-63.4
	95"	+55/-65	+55/-65	+55/-65	+55/-65	+55/-64	+55/-61.9	+55/-60.9

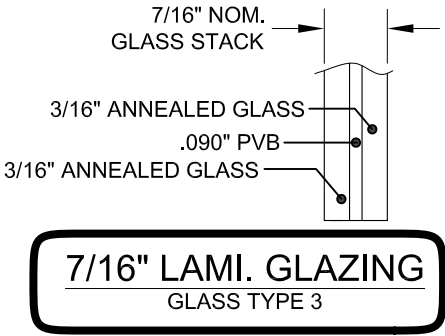


TABLE 7:

For Glass Type 4		Window Design Pressure (+/-, psf)						
		Short Side (in)						
		36"	38"	40"	42"	44"	46"	47"
Long Side (in)	72"	+55/-65	+55/-65	+55/-65	+55/-65	+55/-65	+55/-65	+55/-65
	75"	+55/-65	+55/-65	+55/-65	+55/-65	+55/-65	+55/-65	+55/-65
	80"	+55/-65	+55/-65	+55/-65	+55/-65	+55/-65	+55/-65	+55/-65
	84"	+55/-65	+55/-65	+55/-65	+55/-65	+55/-65	+55/-65	+55/-65
	88"	+55/-65	+55/-65	+55/-65	+55/-65	+55/-65	+55/-65	+55/-65
	92"	+55/-65	+55/-65	+55/-65	+55/-65	+55/-65	+55/-65	+55/-65
	95"	+55/-65	+55/-65	+55/-65	+55/-65	+55/-65	+55/-65	+55/-65





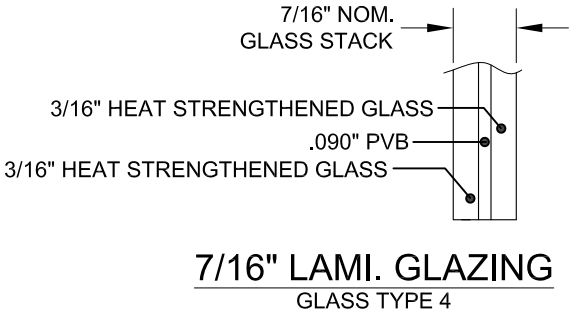


TABLE 8:

Item #	Description
1	Flange Frame
2	Integral Fin Frame
3	Glazing Bead, 5/16" Lami & 3/16" Mono
4	Glazing Bead, 7/16" Lami
7	Dow 791, 899, 983 or RGS-7700 Silicone
8	Vinyl Bulb Glazing Gasket
10	Setting Block 3/16" x 5/16" x 1-1/2"
12	#8 X 1" Panhead SMS (Assembly Screw)

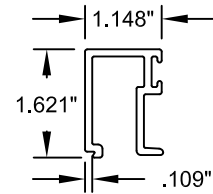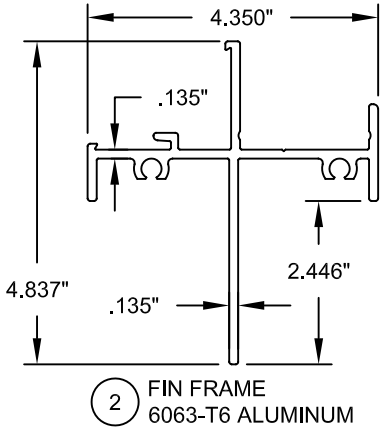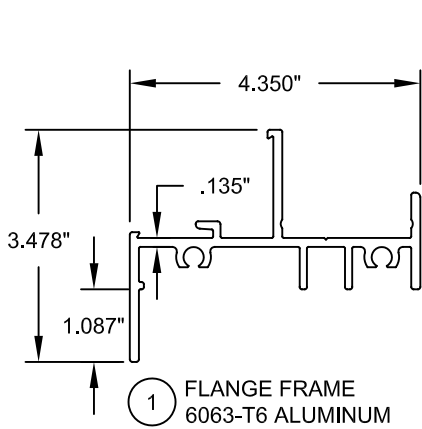

3 GLAZING BEAD, 3/16 6063-T5 ALUMINUM

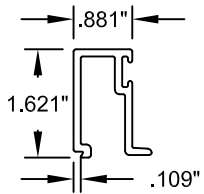

4 GLAZING BEAD, 7/16 6063-T5 ALUMINUM

NOTES:

1) BUCK DIMENSIONS SHOWN.

2) FOR SIZES NOT SHOWN, ROUND UP TO THE NEXT AVAILABLE WIDTH OR HEIGHT DIMENSION.

PREPARED BY A. LYNN MILLER
1070 TECHNOLOGY DRIVE
N. VENICE, FL 34275
(941) 480-1600

CGI WINDOWS AND DOORS
3780 W. 104TH STREET
HIALEAH, FL 33018

REGISTRATION #29296
COPYRIGHT © 2024 CGI, INC., LIMITED LICENSE
TO MAKE COPIES FOR PERMITTING.

01/09/18

ALUMINUM FIXED WINDOW (LM)

EXTRUSIONS, GLAZING & DESIGN
PRESSURE

Impact Resistant
Windows & Doors

CGI

By

A MORLESIN

No.

PW4120FLPA

DWG

5 OF 5

Sheet

PW4120A

Series

ANTHONY LYNN MILLER
LICENSE
No. 58705
02/14/24
STATE OF
FLORIDA
PROFESSIONAL ENGINEER
A. LYNN MILLER, P.E.
P.E.# 58705