



ROOF MATERIALS LEGEND


1/4" = 1'-0"

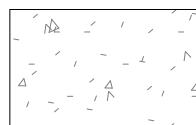


CONCRETE WITH FLUID APPLIED WATERPROOFING.

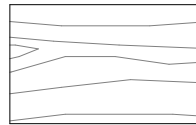

WOOD DECK

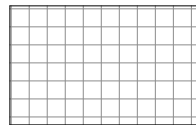


SINGLE PLY T.P.O. OVER TAPERED INSULATION.

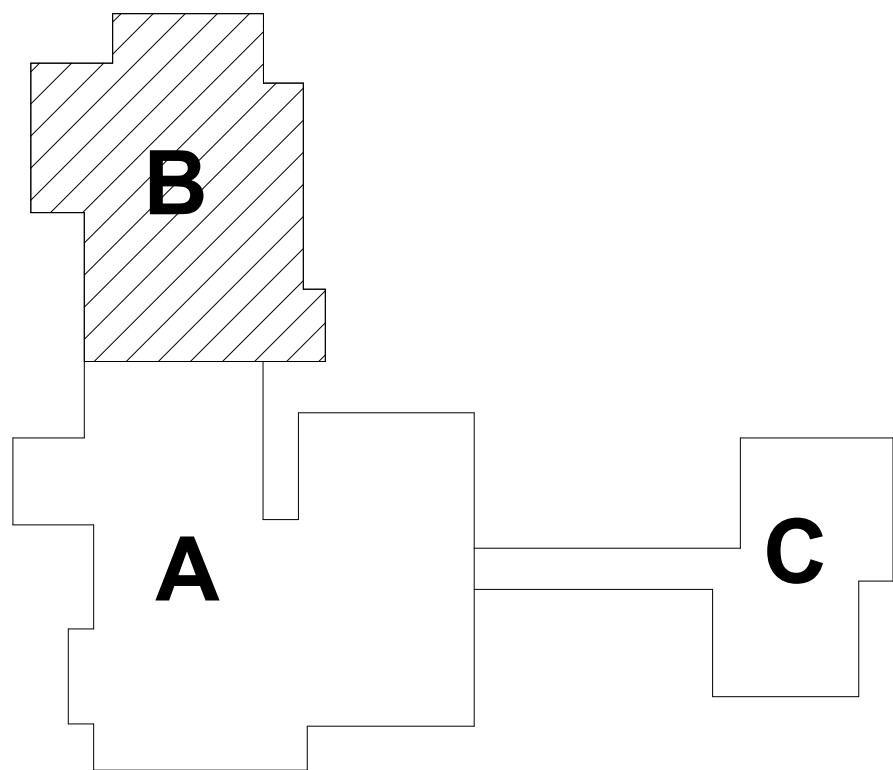

KEY PLAN

N.T.S.

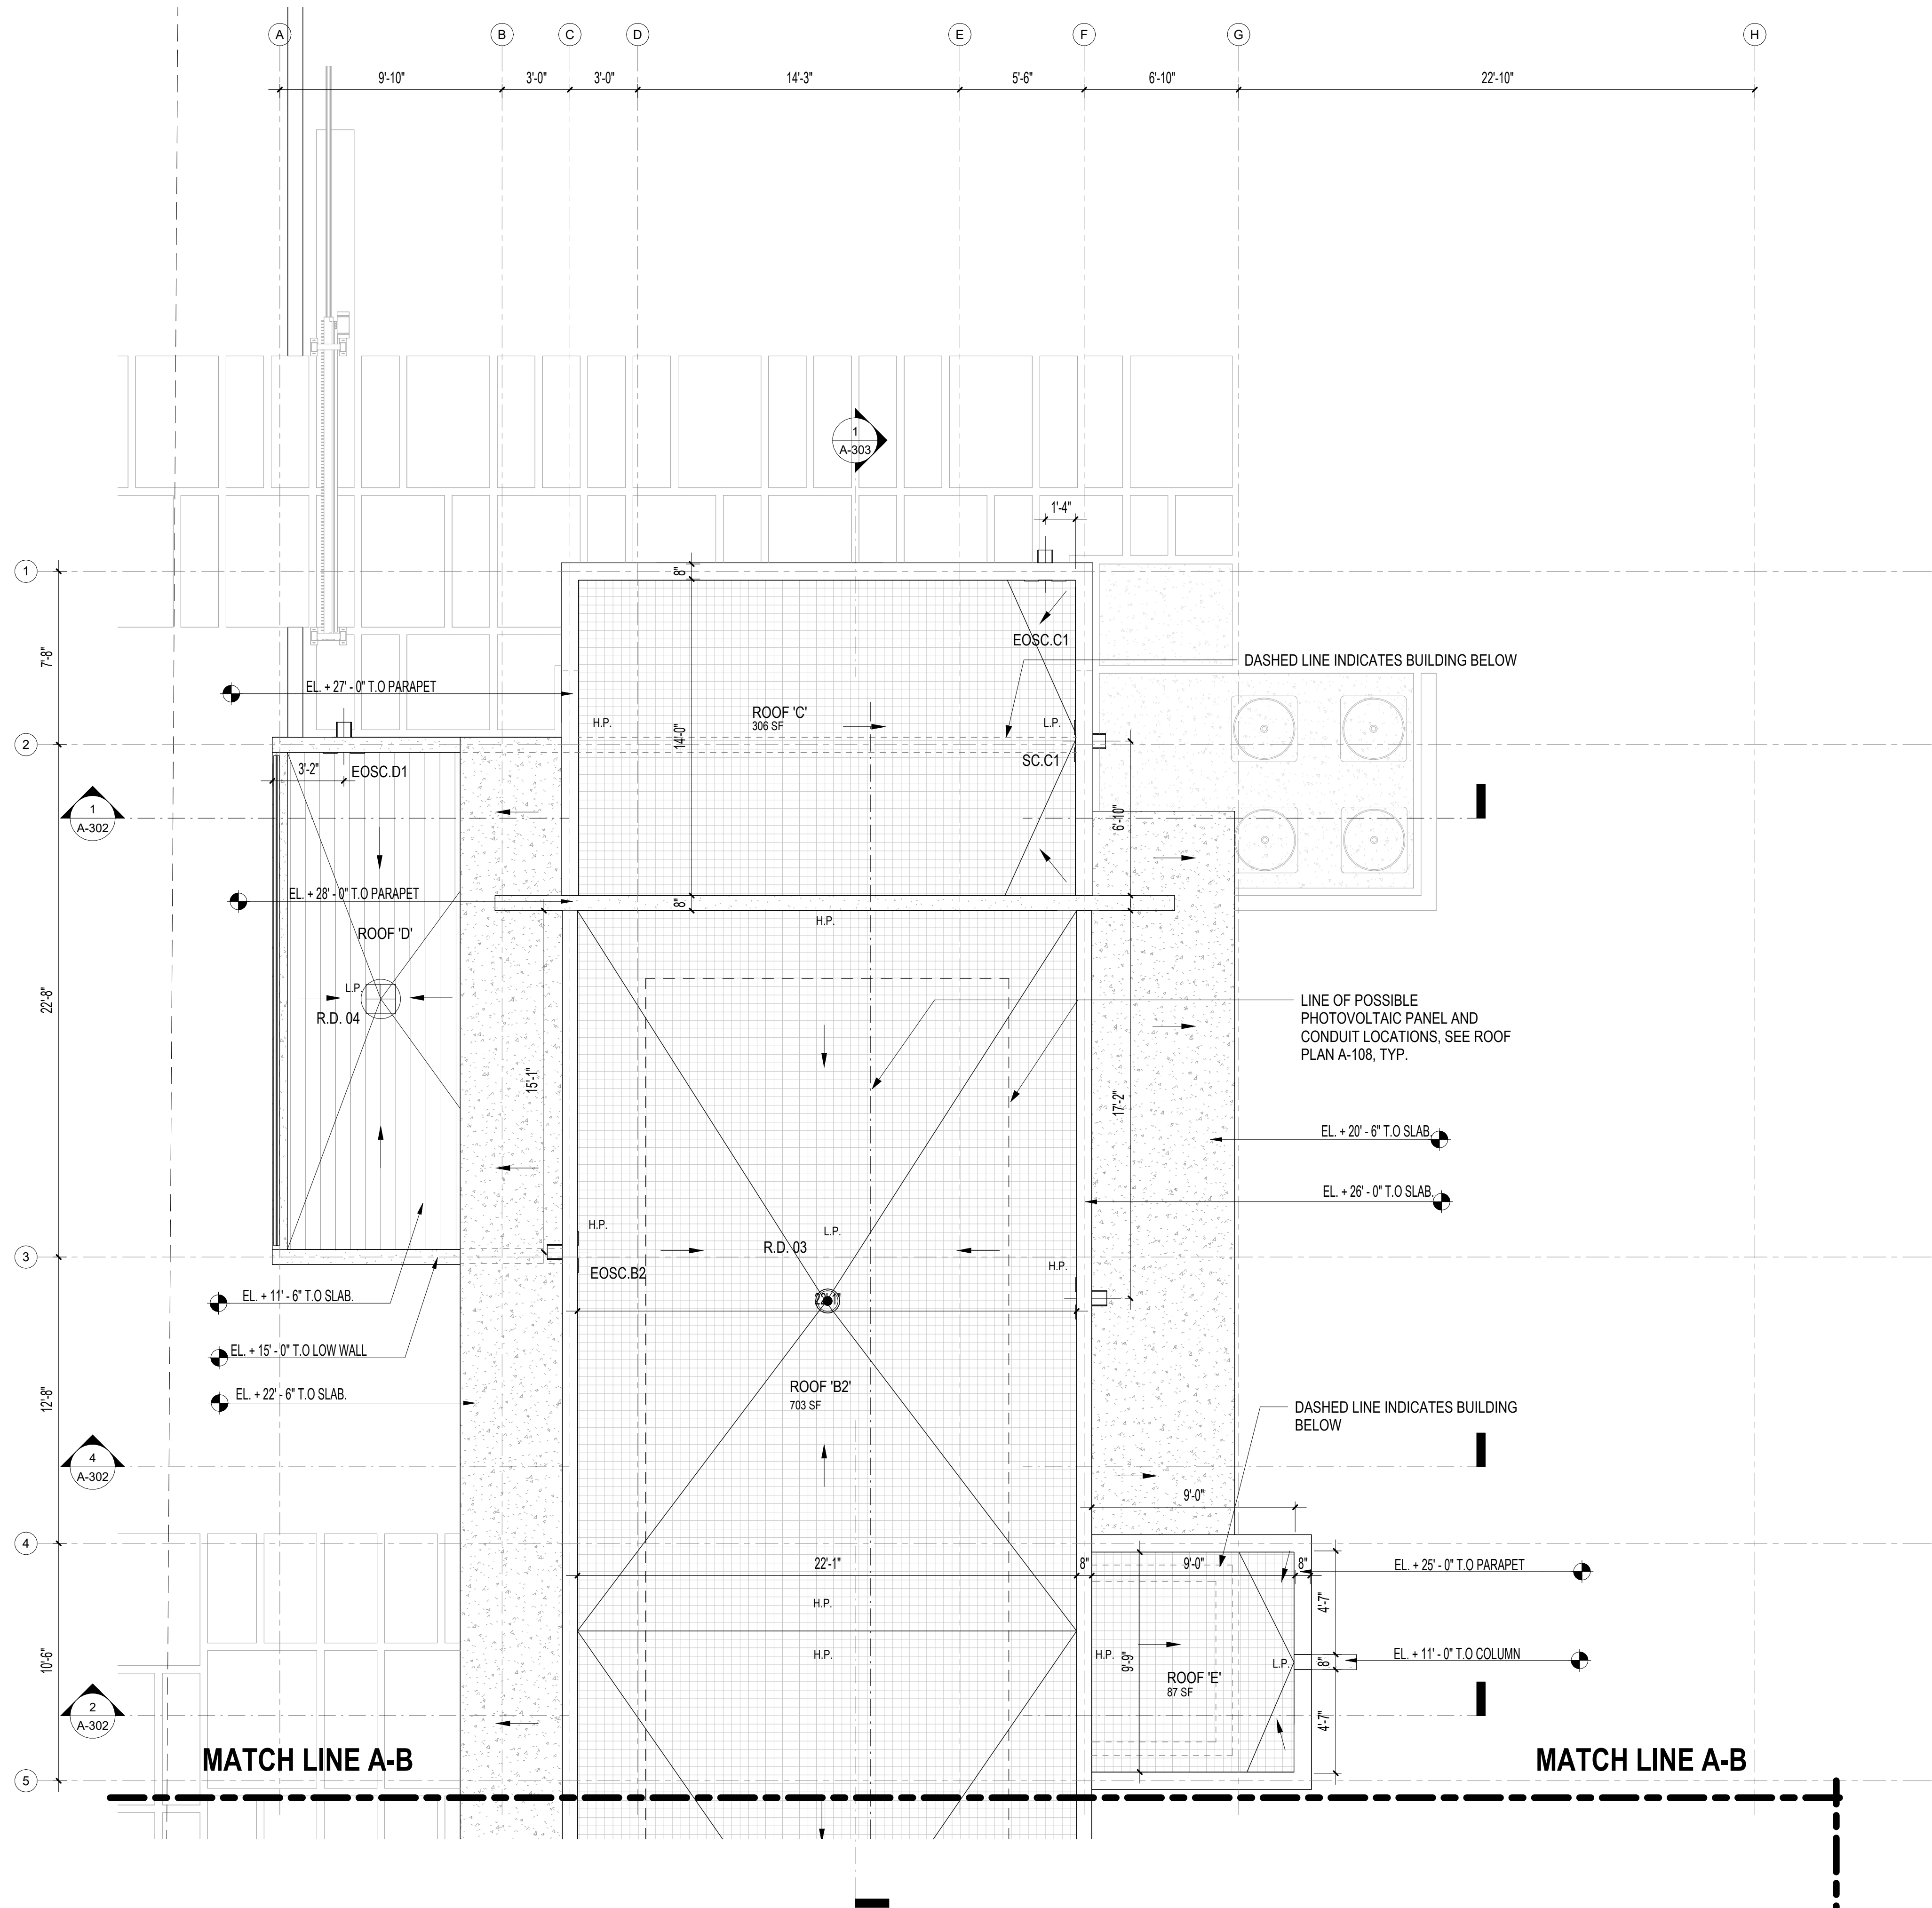

ROOF PARTIAL PLAN B

1/4" = 1'-0" SEE ROOF CALCULATIONS ON SHEET A-108A