



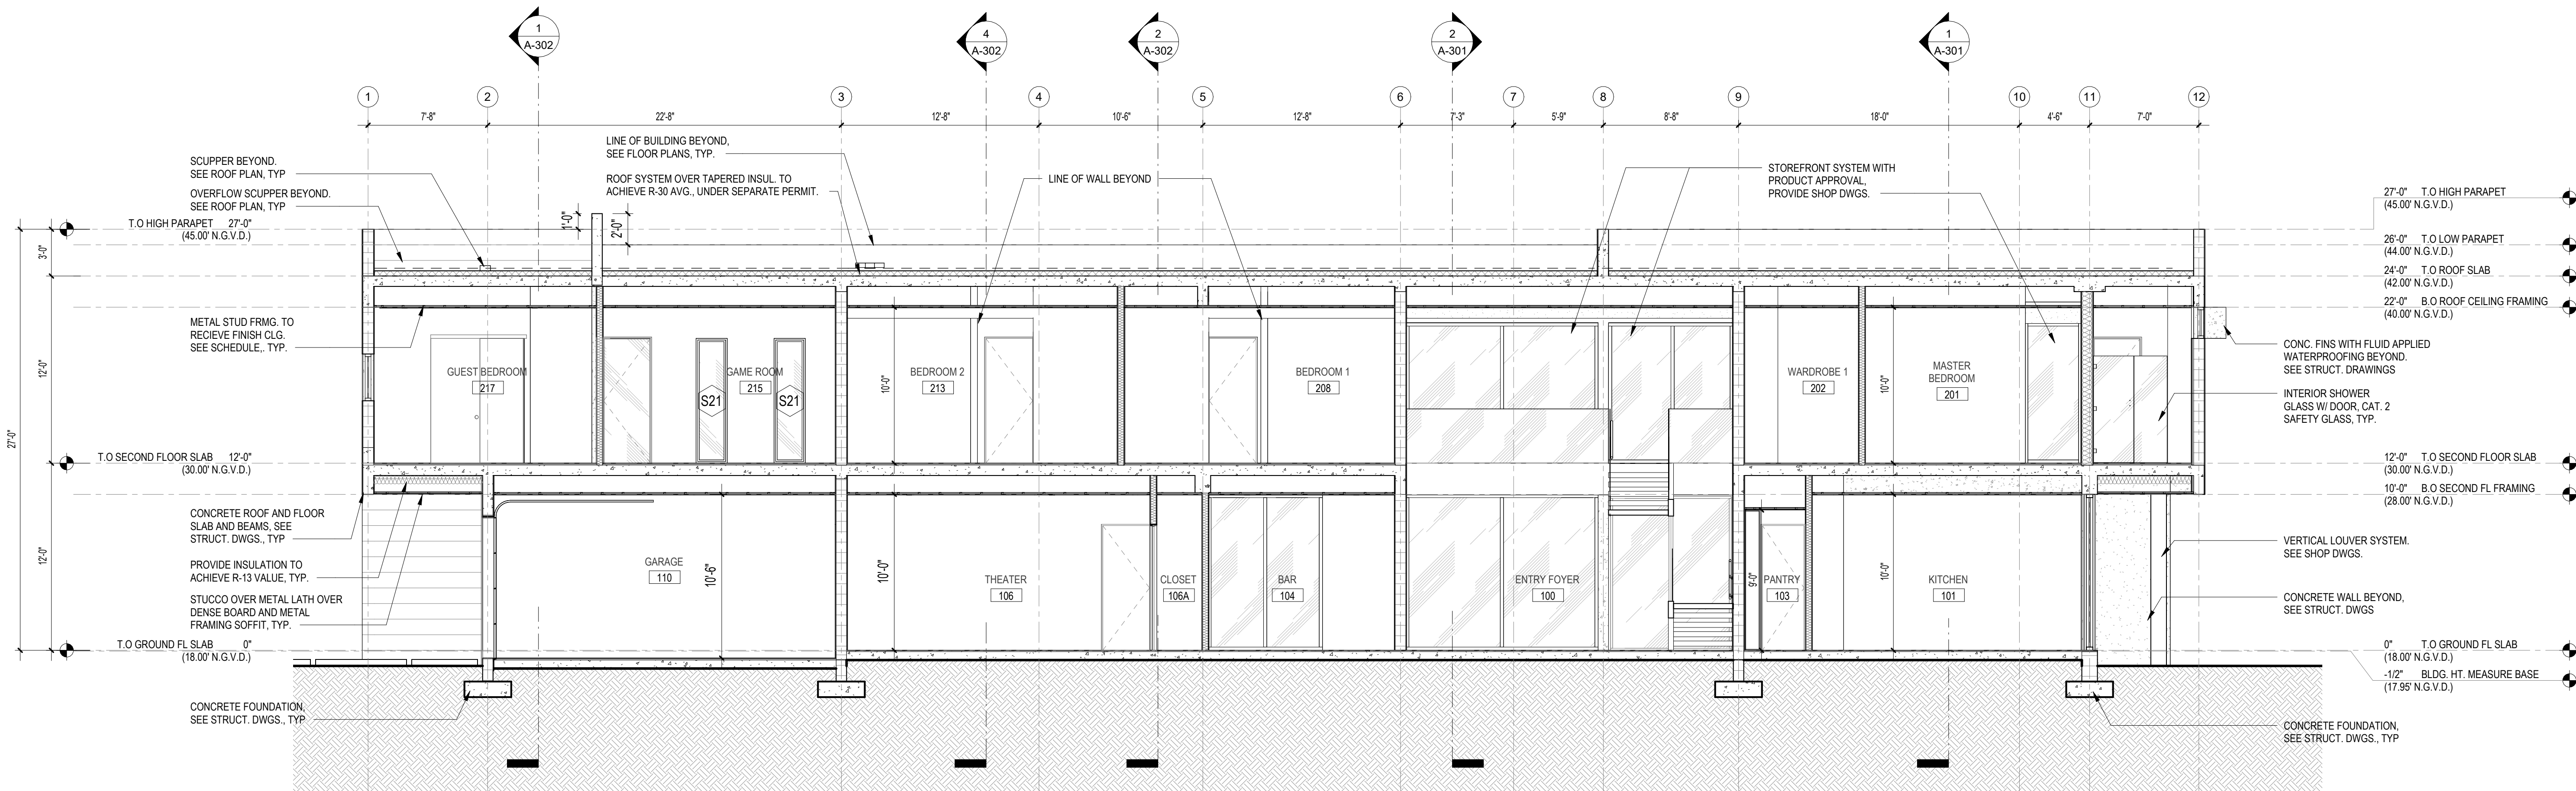

1 BUILDING SECTION

3/16" = 1'-0"

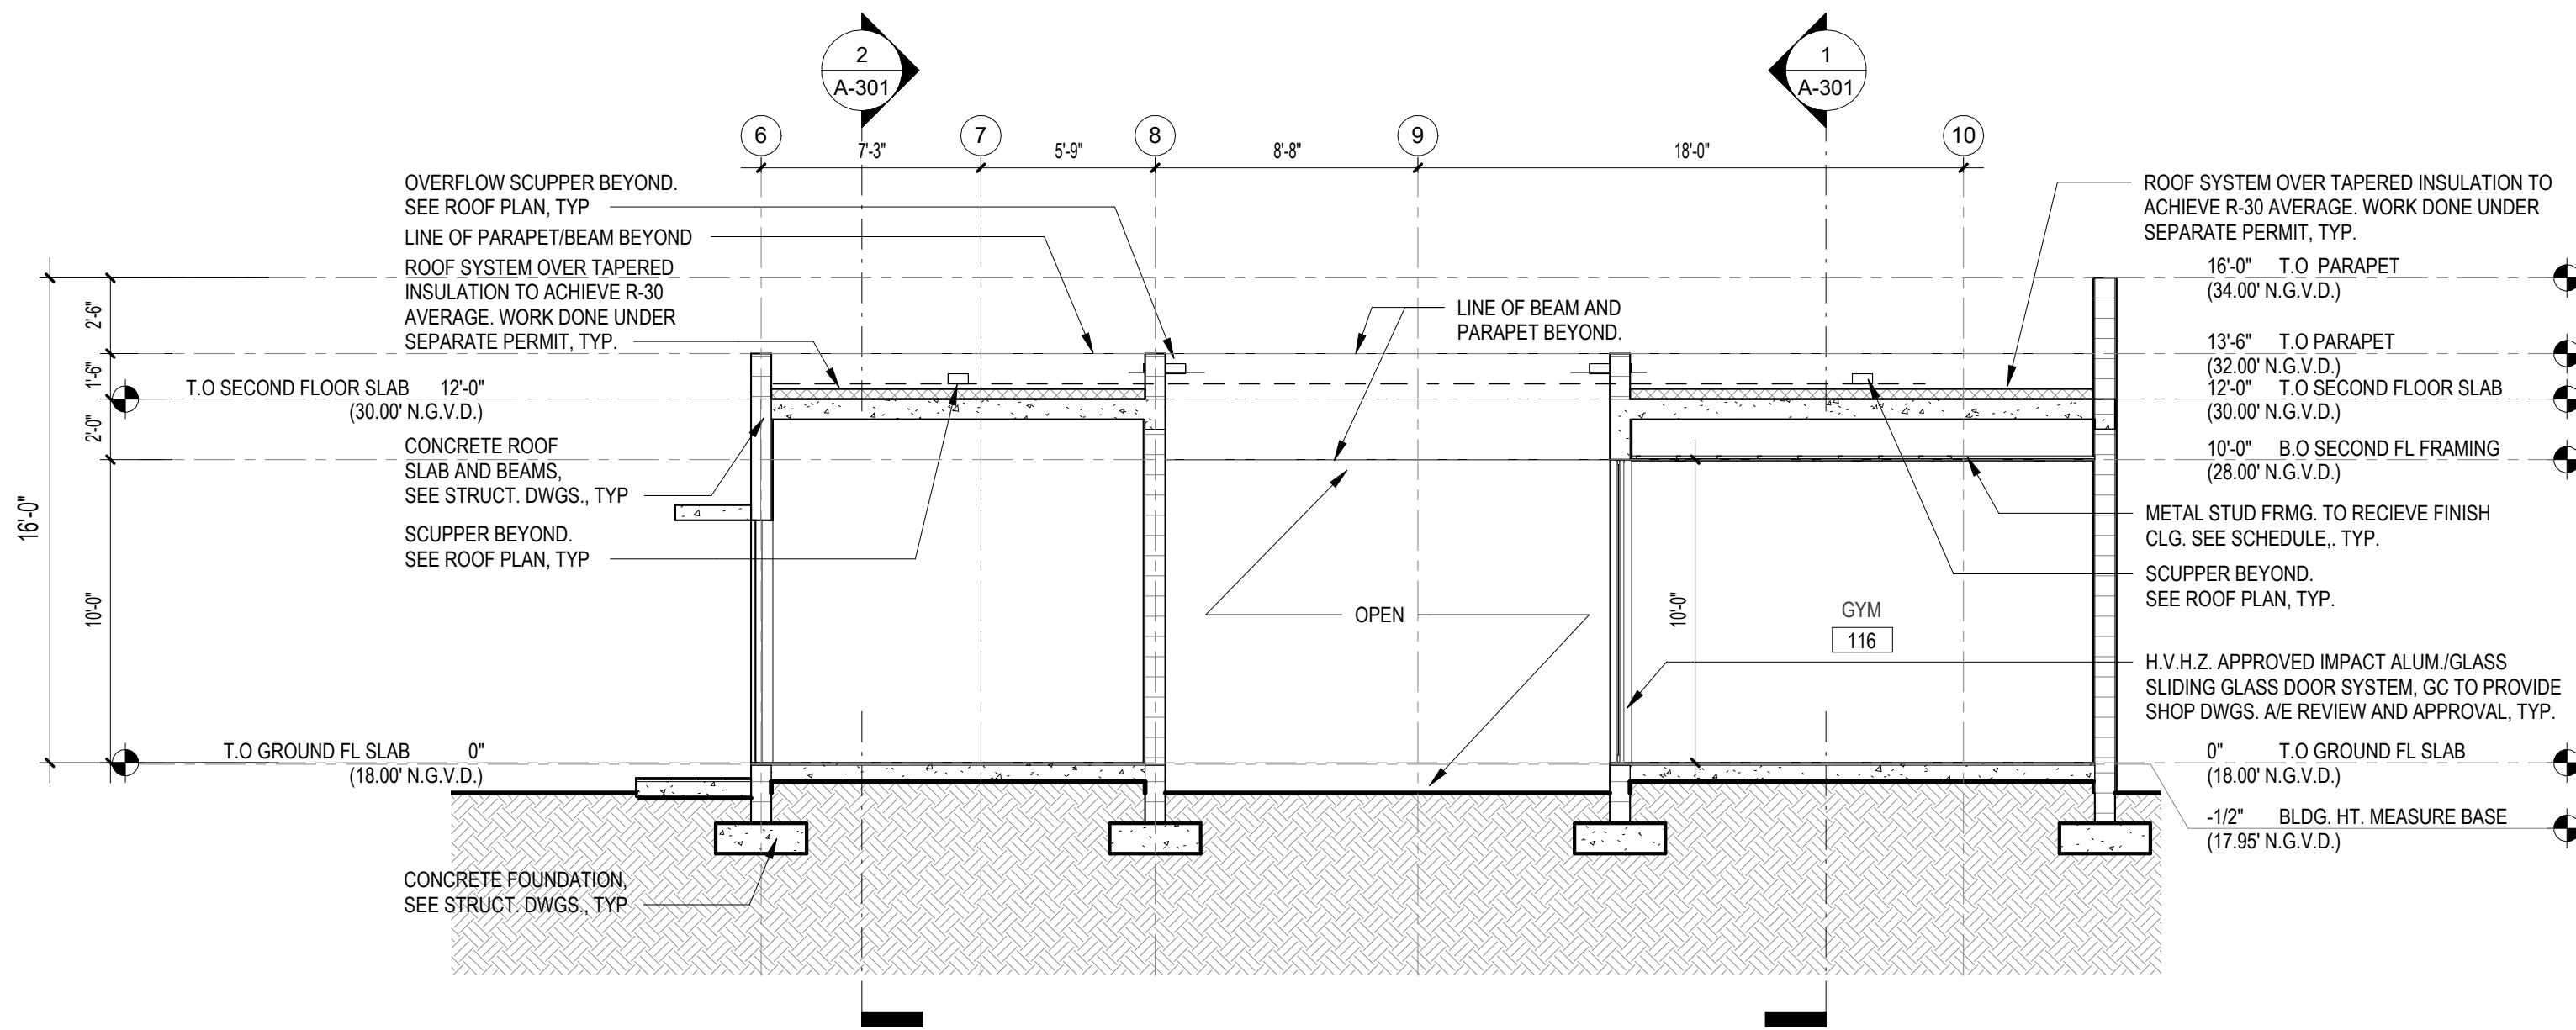

2 BUILDING SECTION

3/16" = 1'-0"