




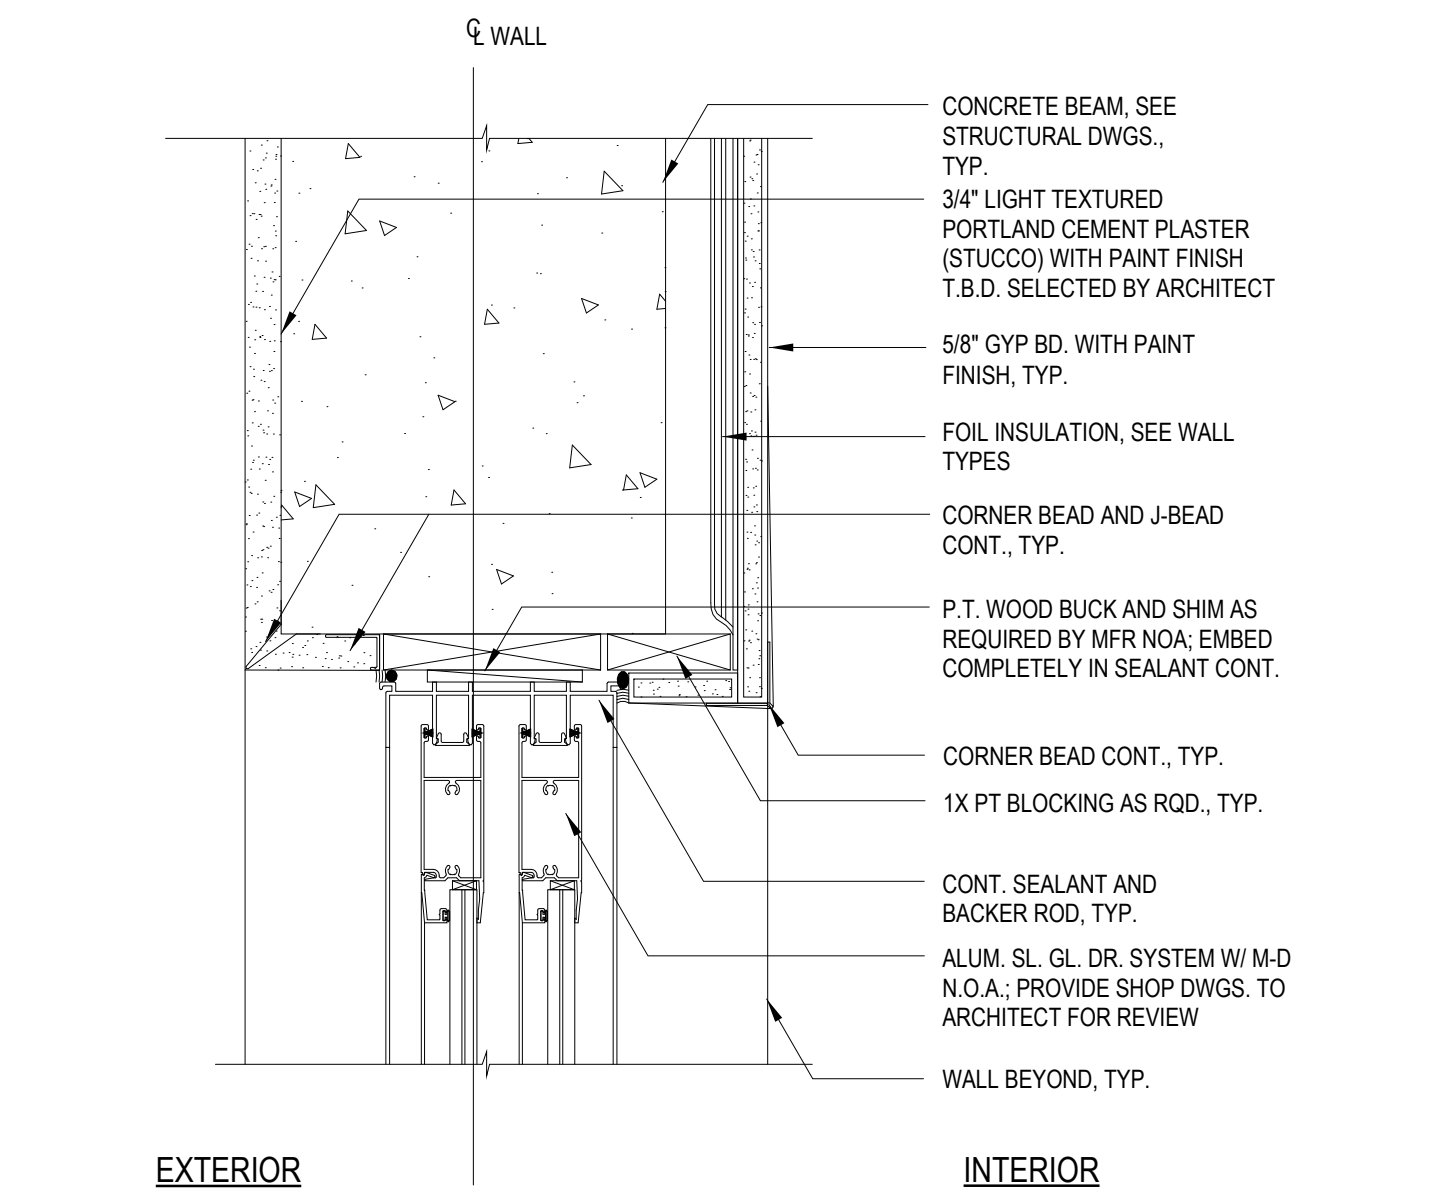


4 TYP. SGD HEADER

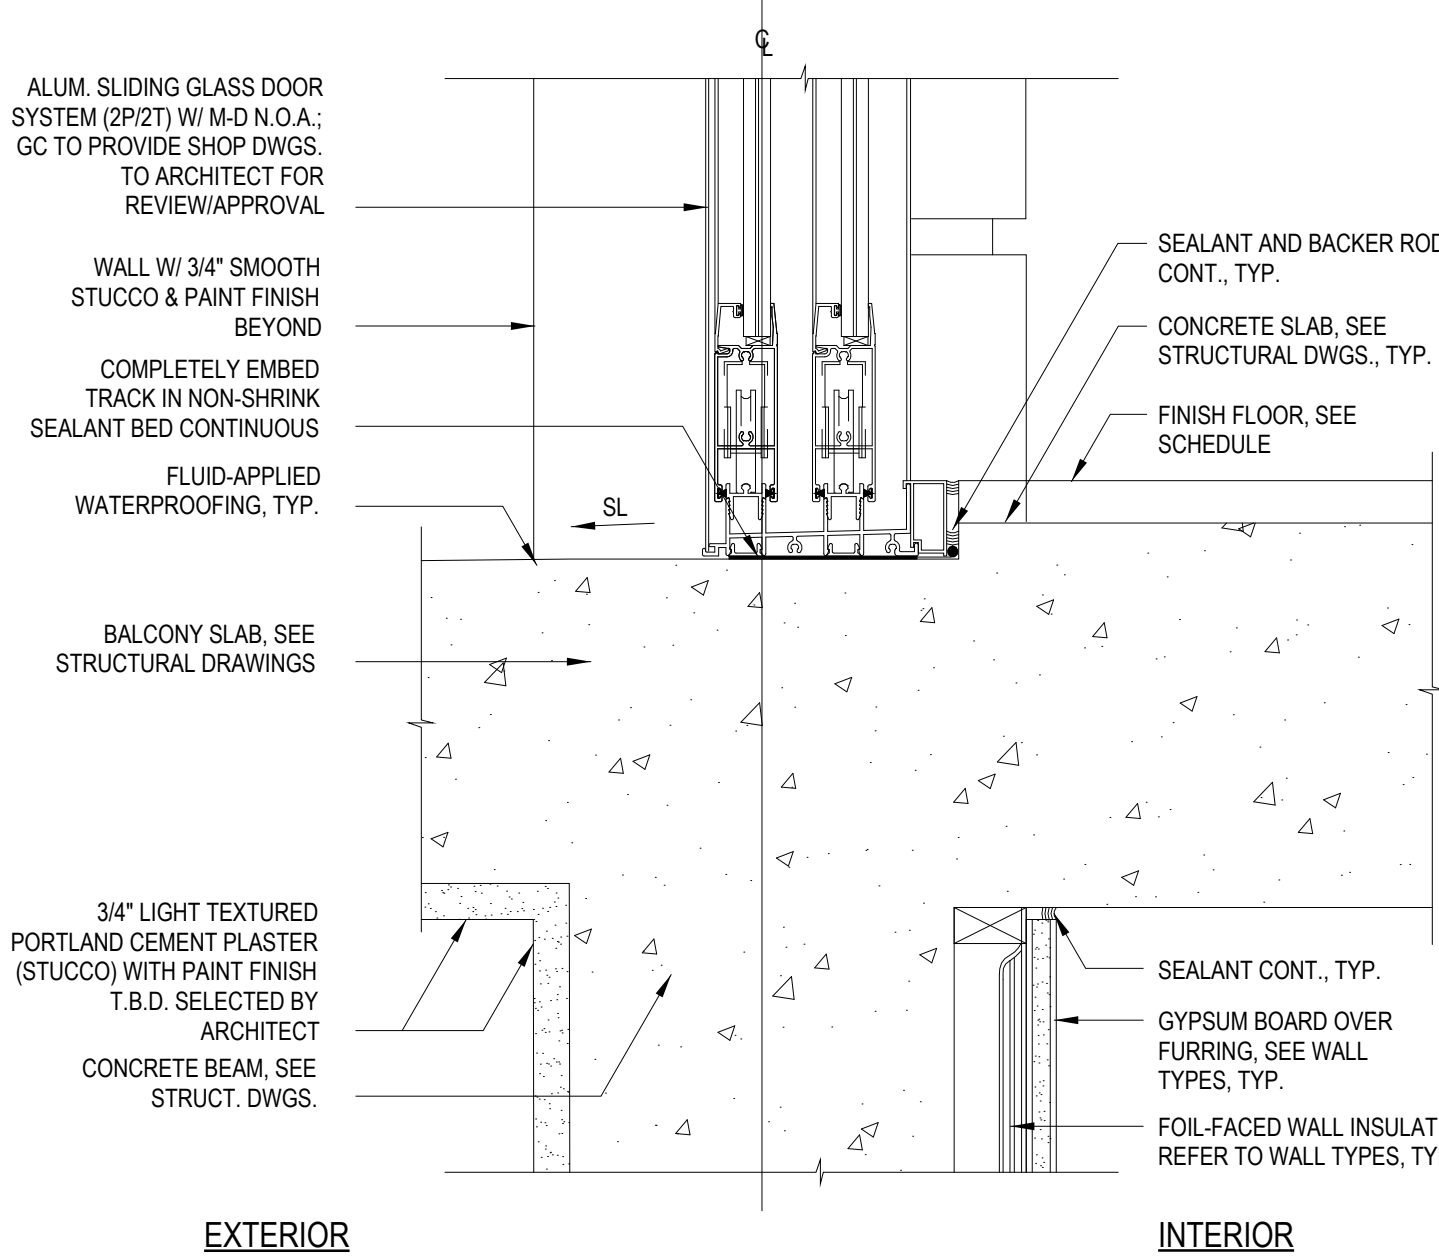


8 TYP. SGD SILL

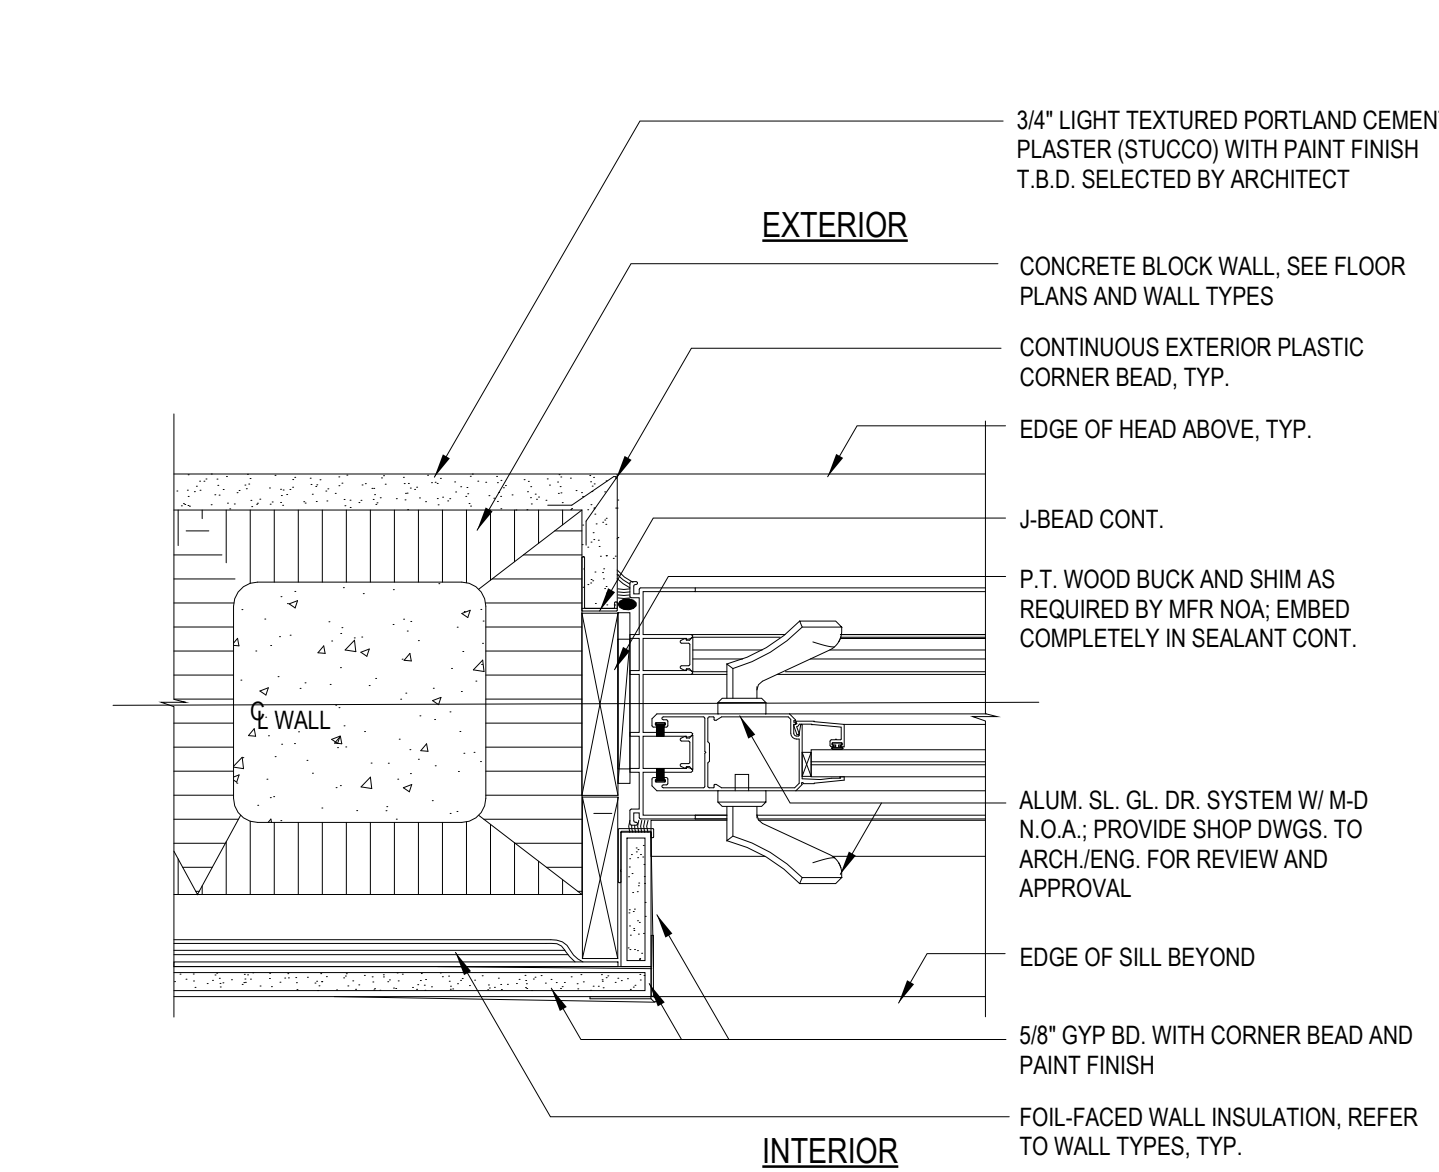


12 TYP. SGD JAMB

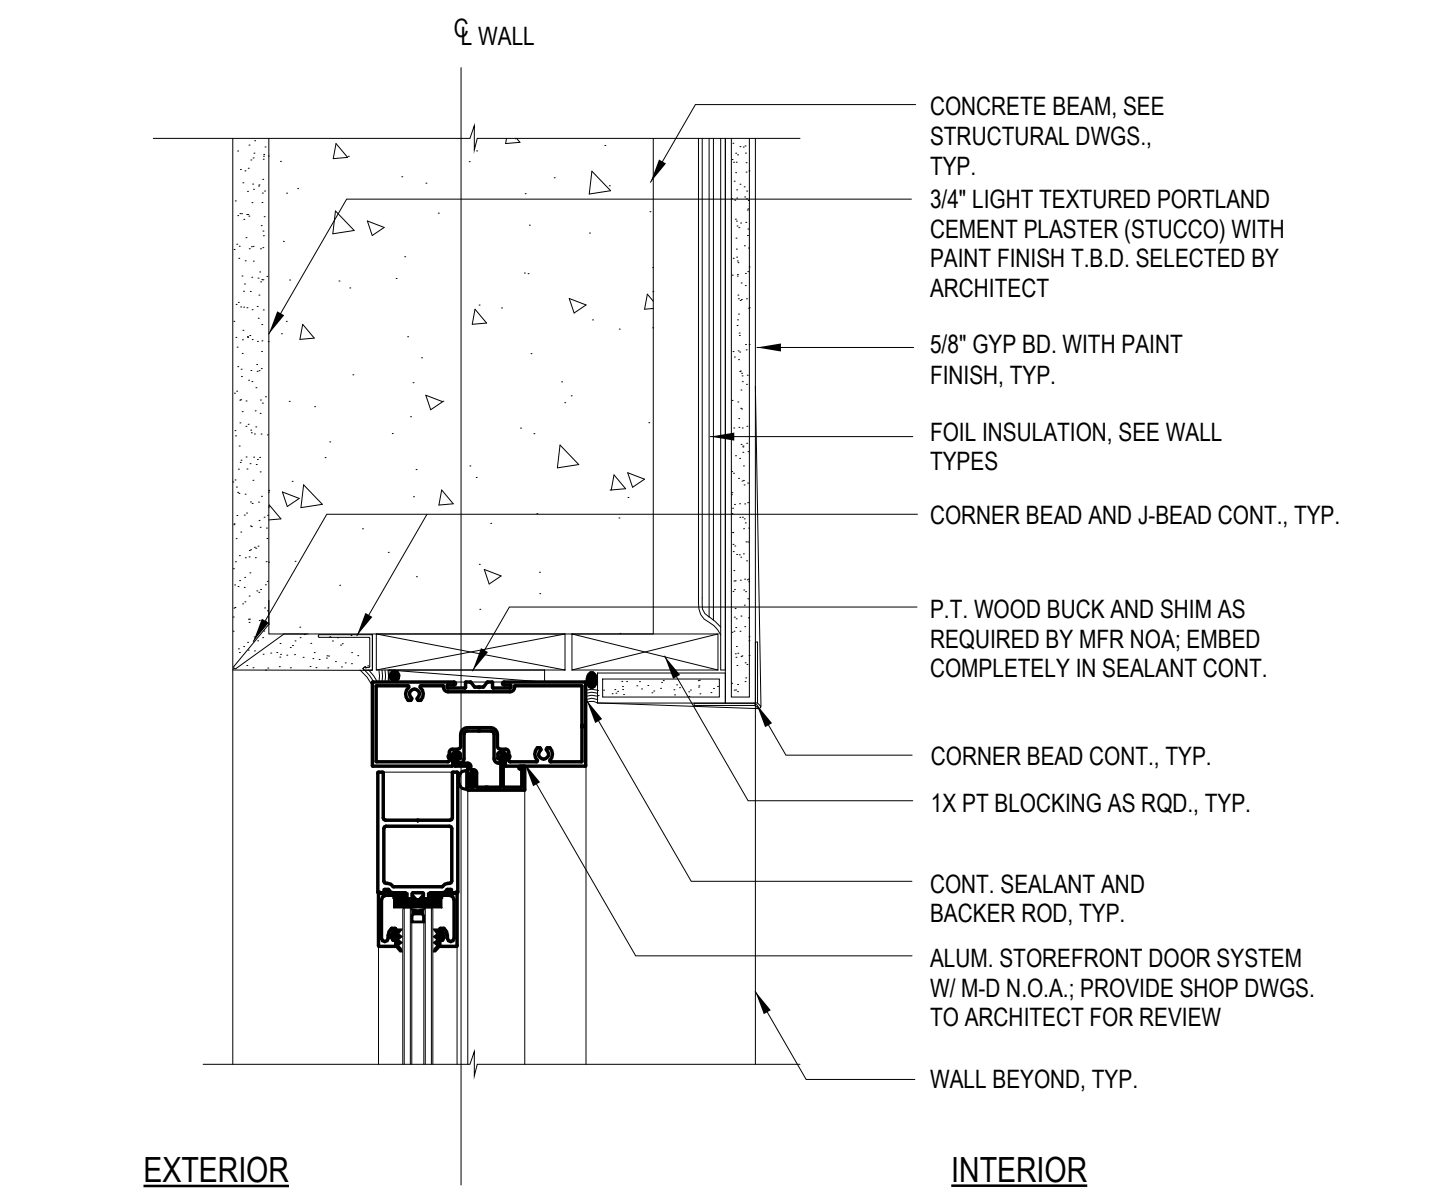


3 TYP. STOREFRONT DOOR HEADER

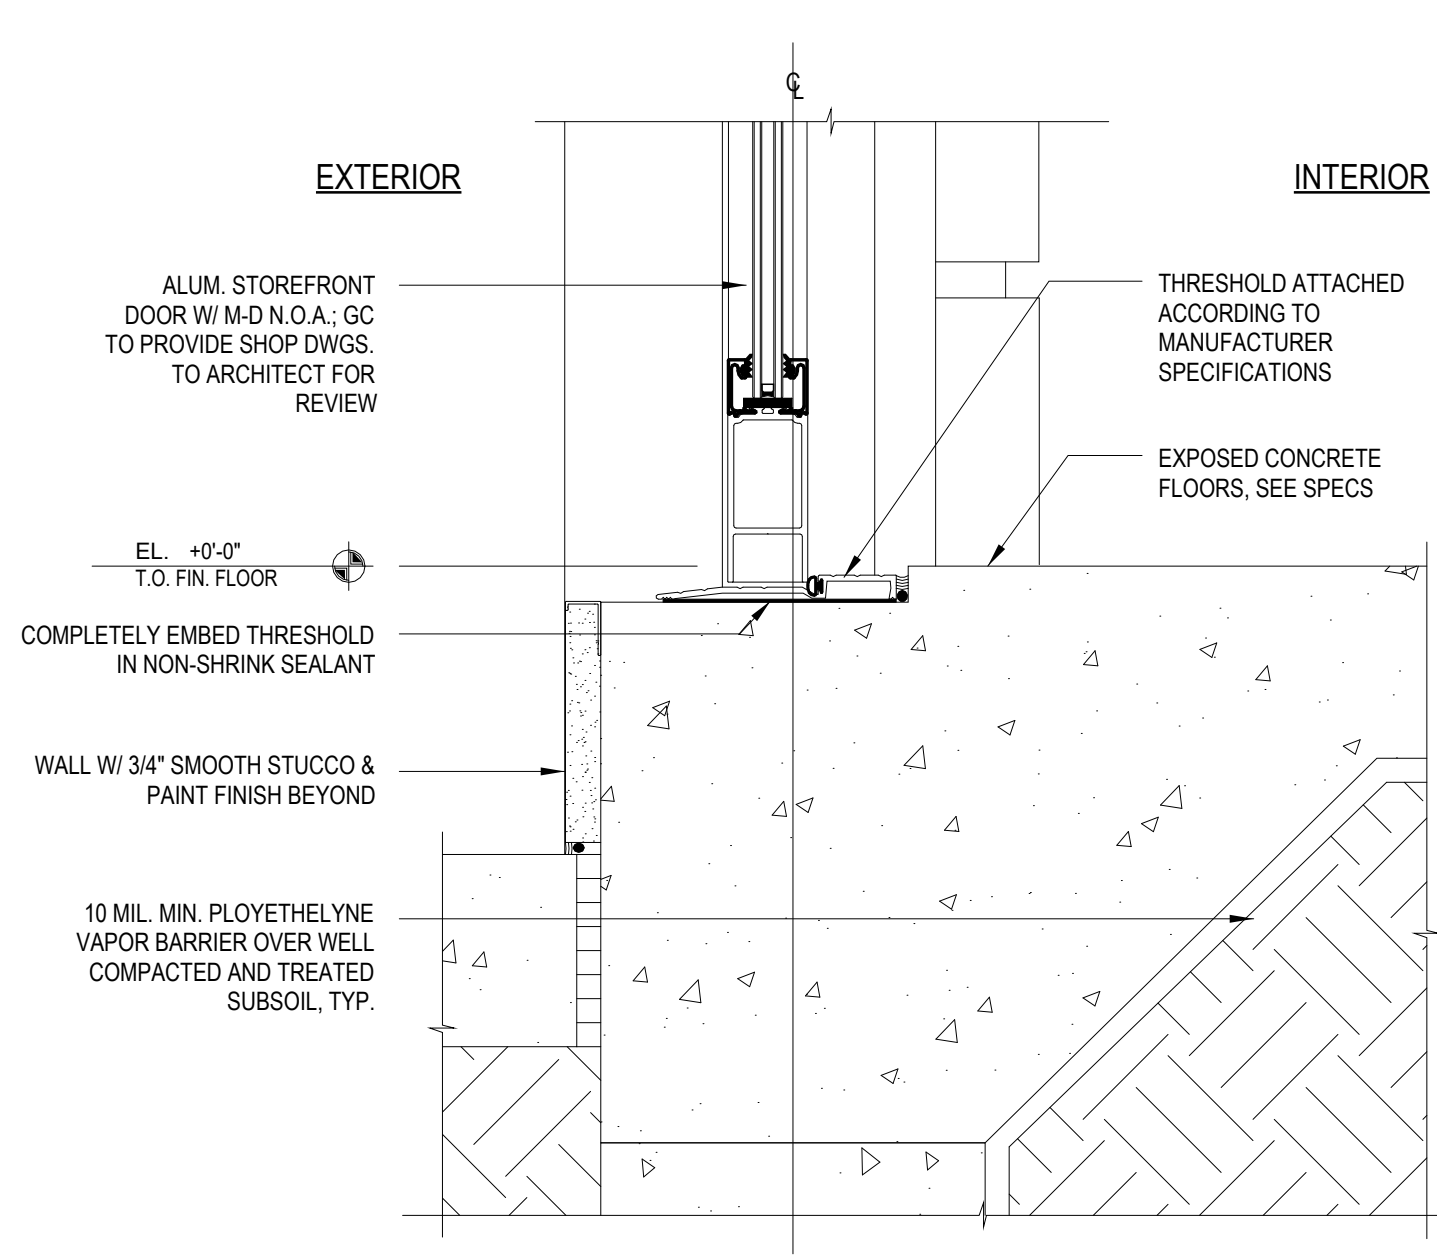


7 TYP. STOREFRONT DOOR SILL

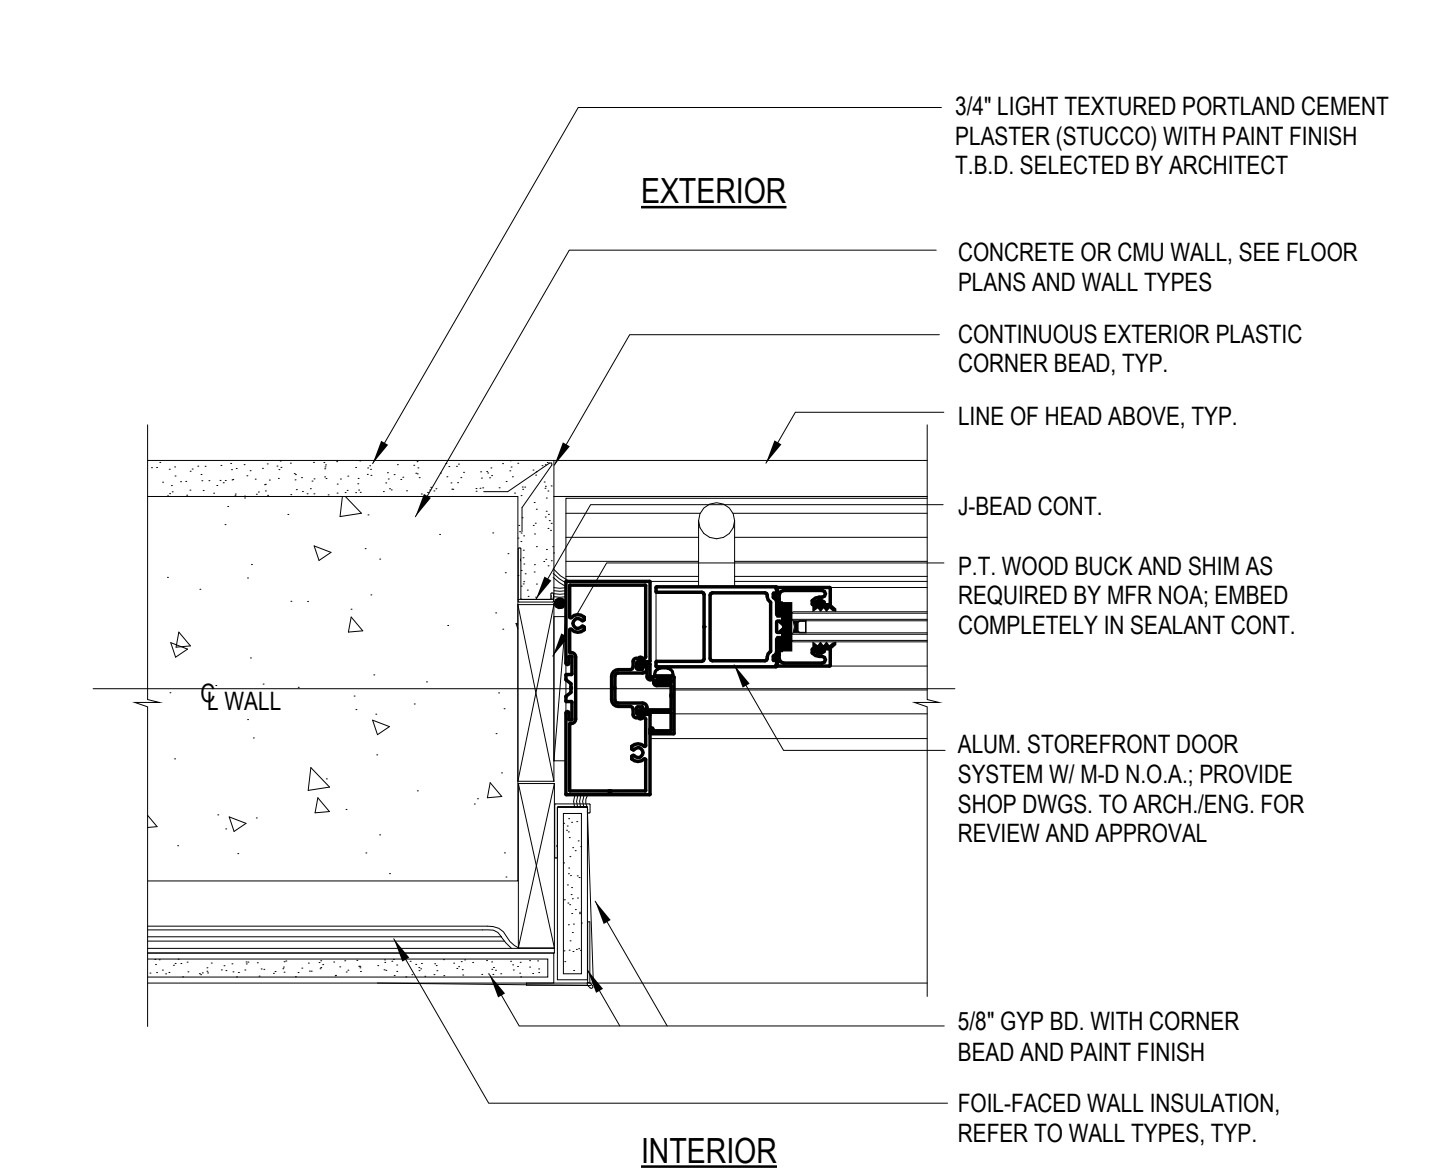


11 TYP. STOREFRONT DOOR JAMB

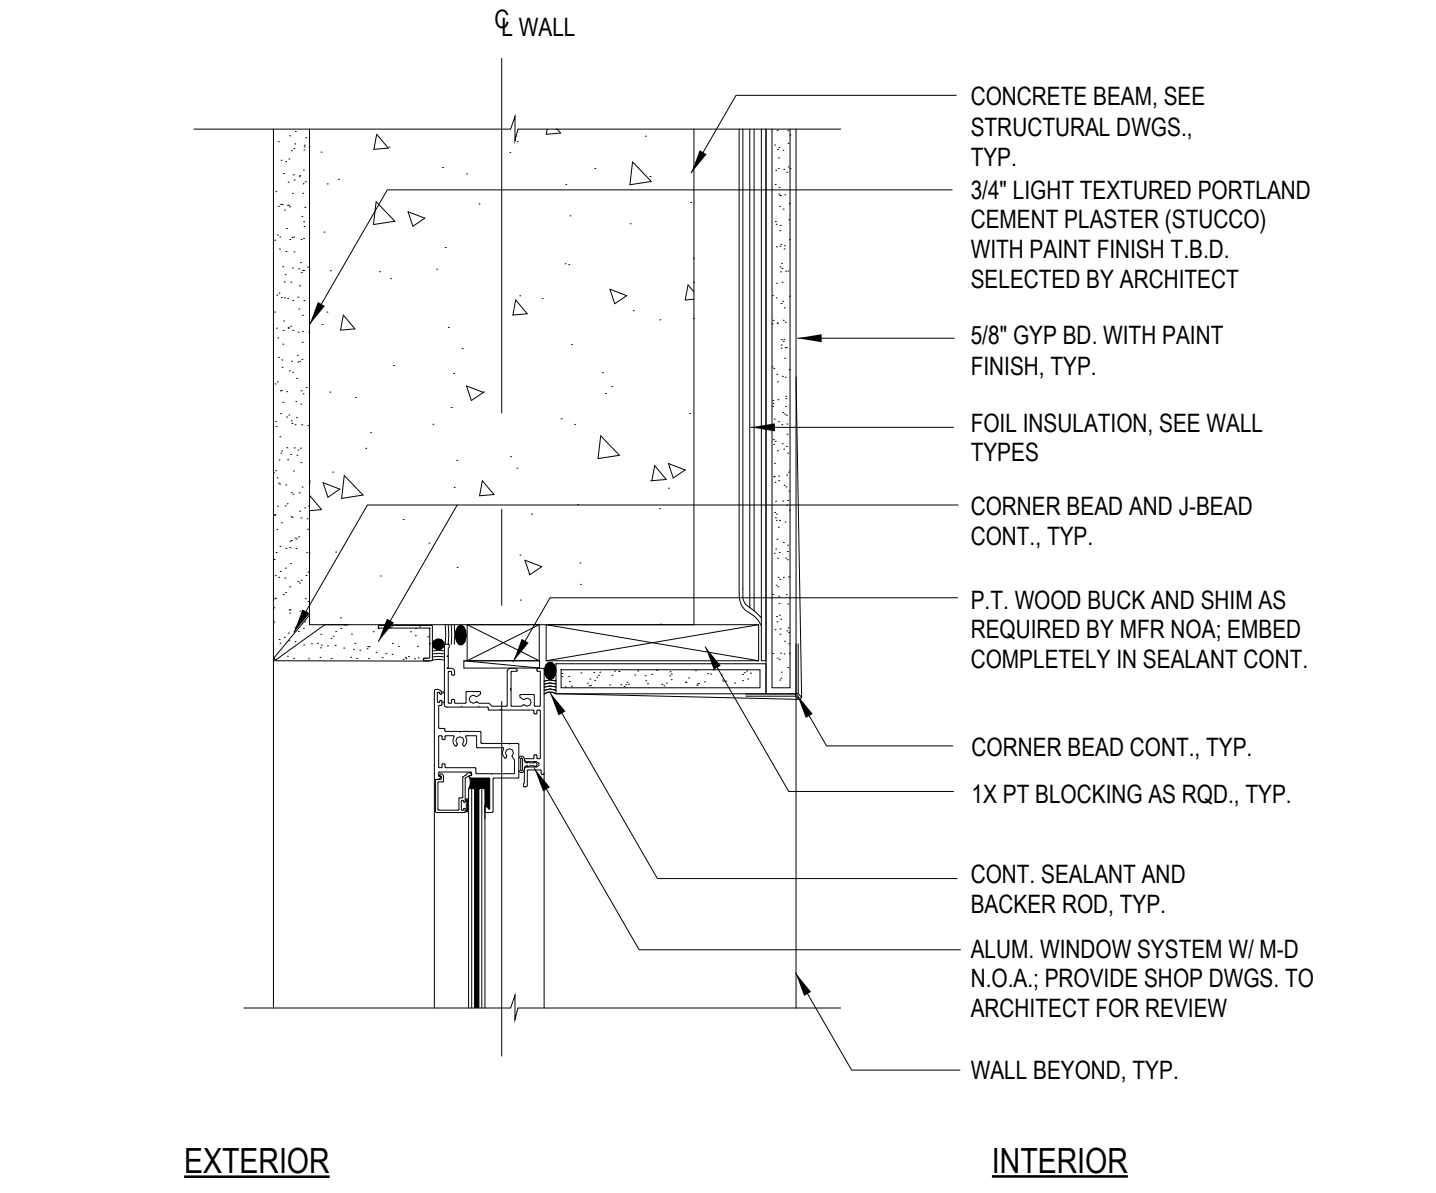


2 TYP. WINDOW HEADER

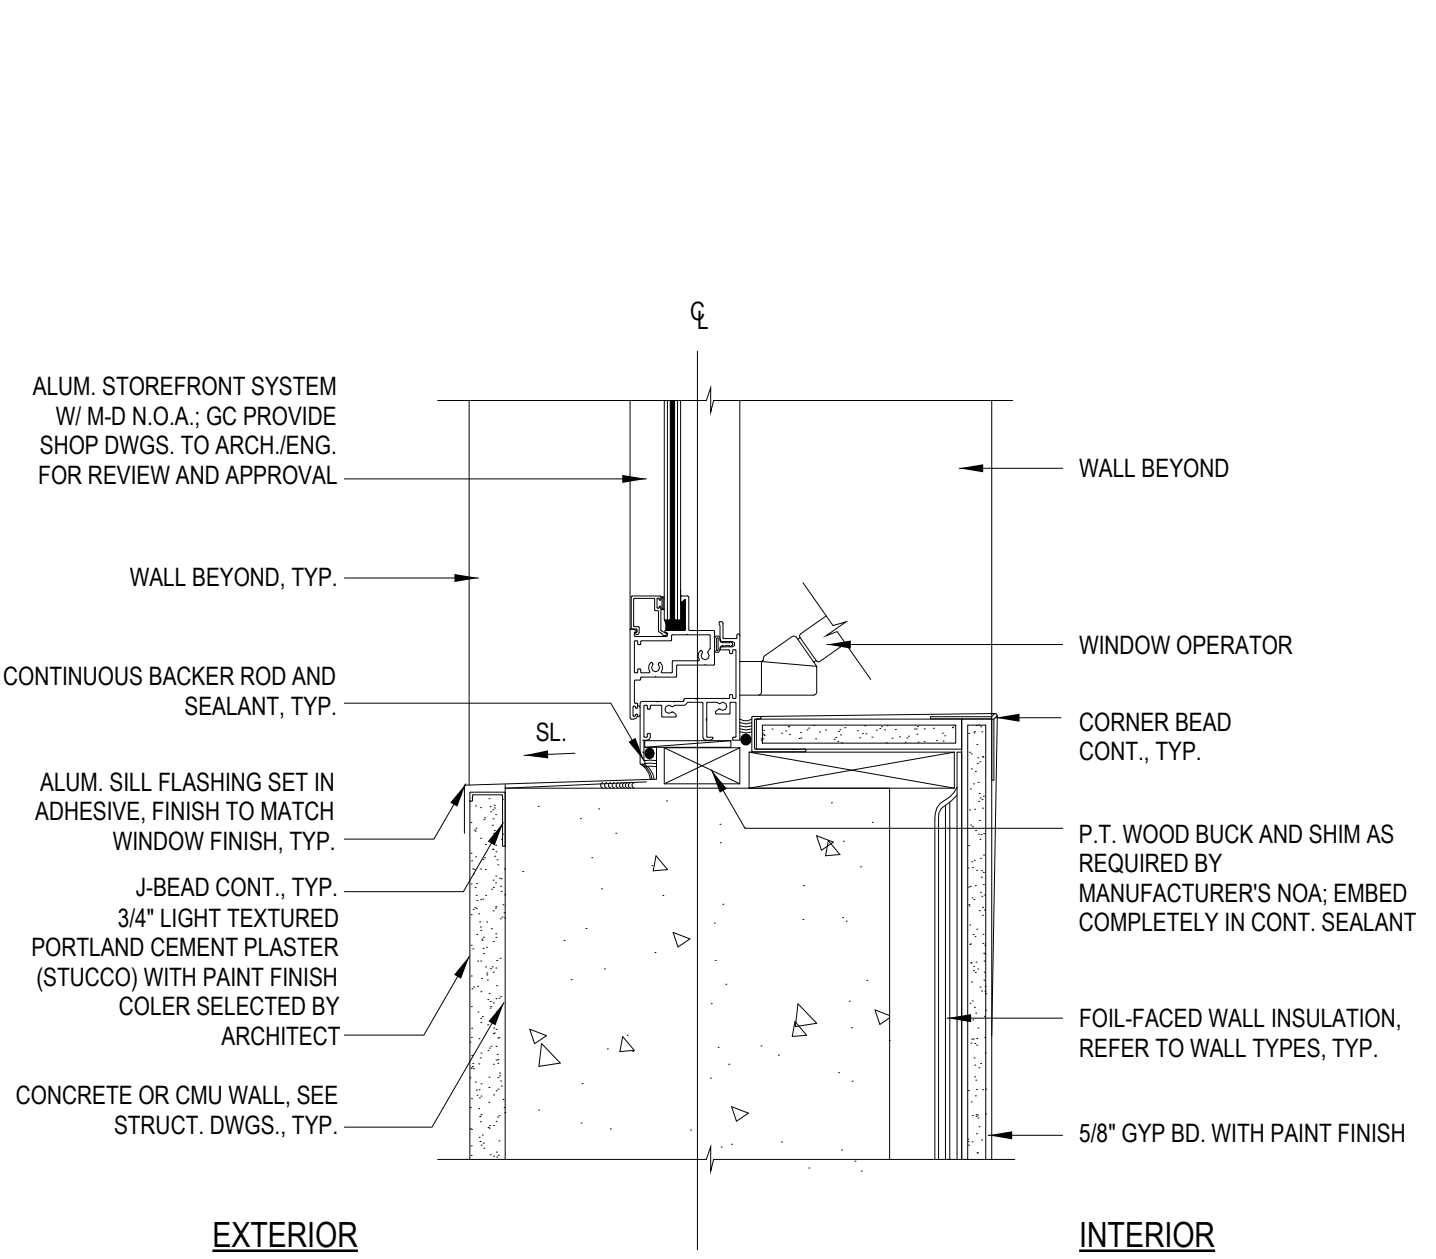


6 TYP. WINDOW SILL

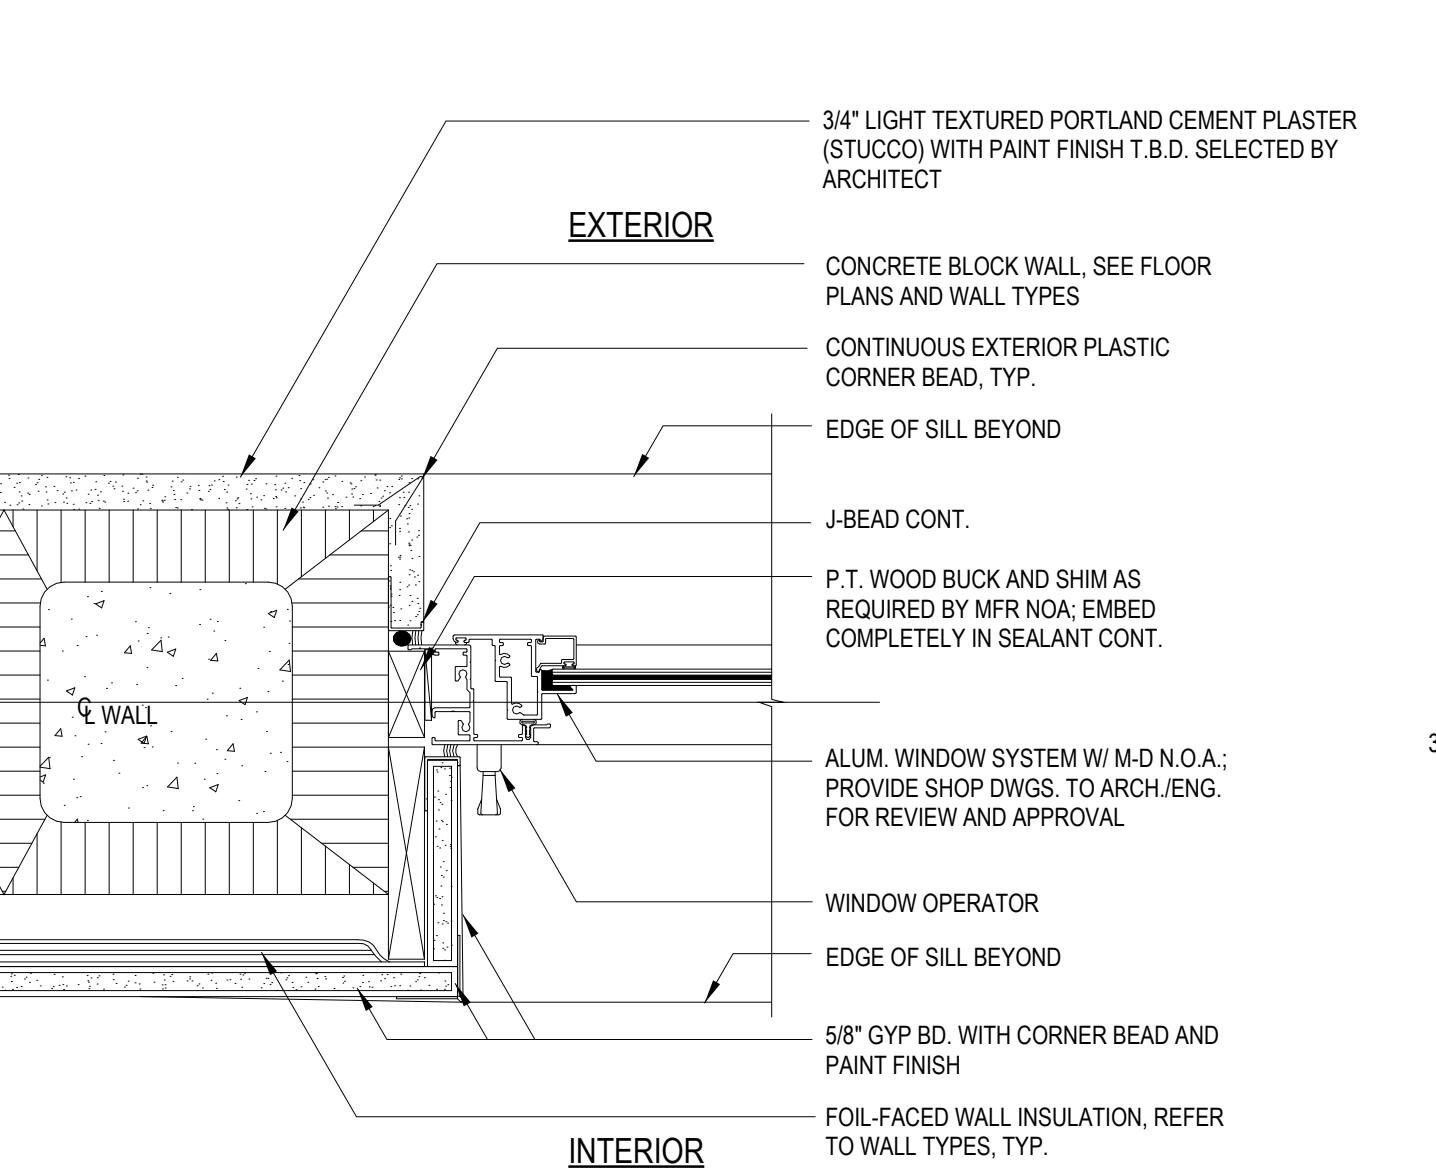


10 TYP. WINDOW JAMB

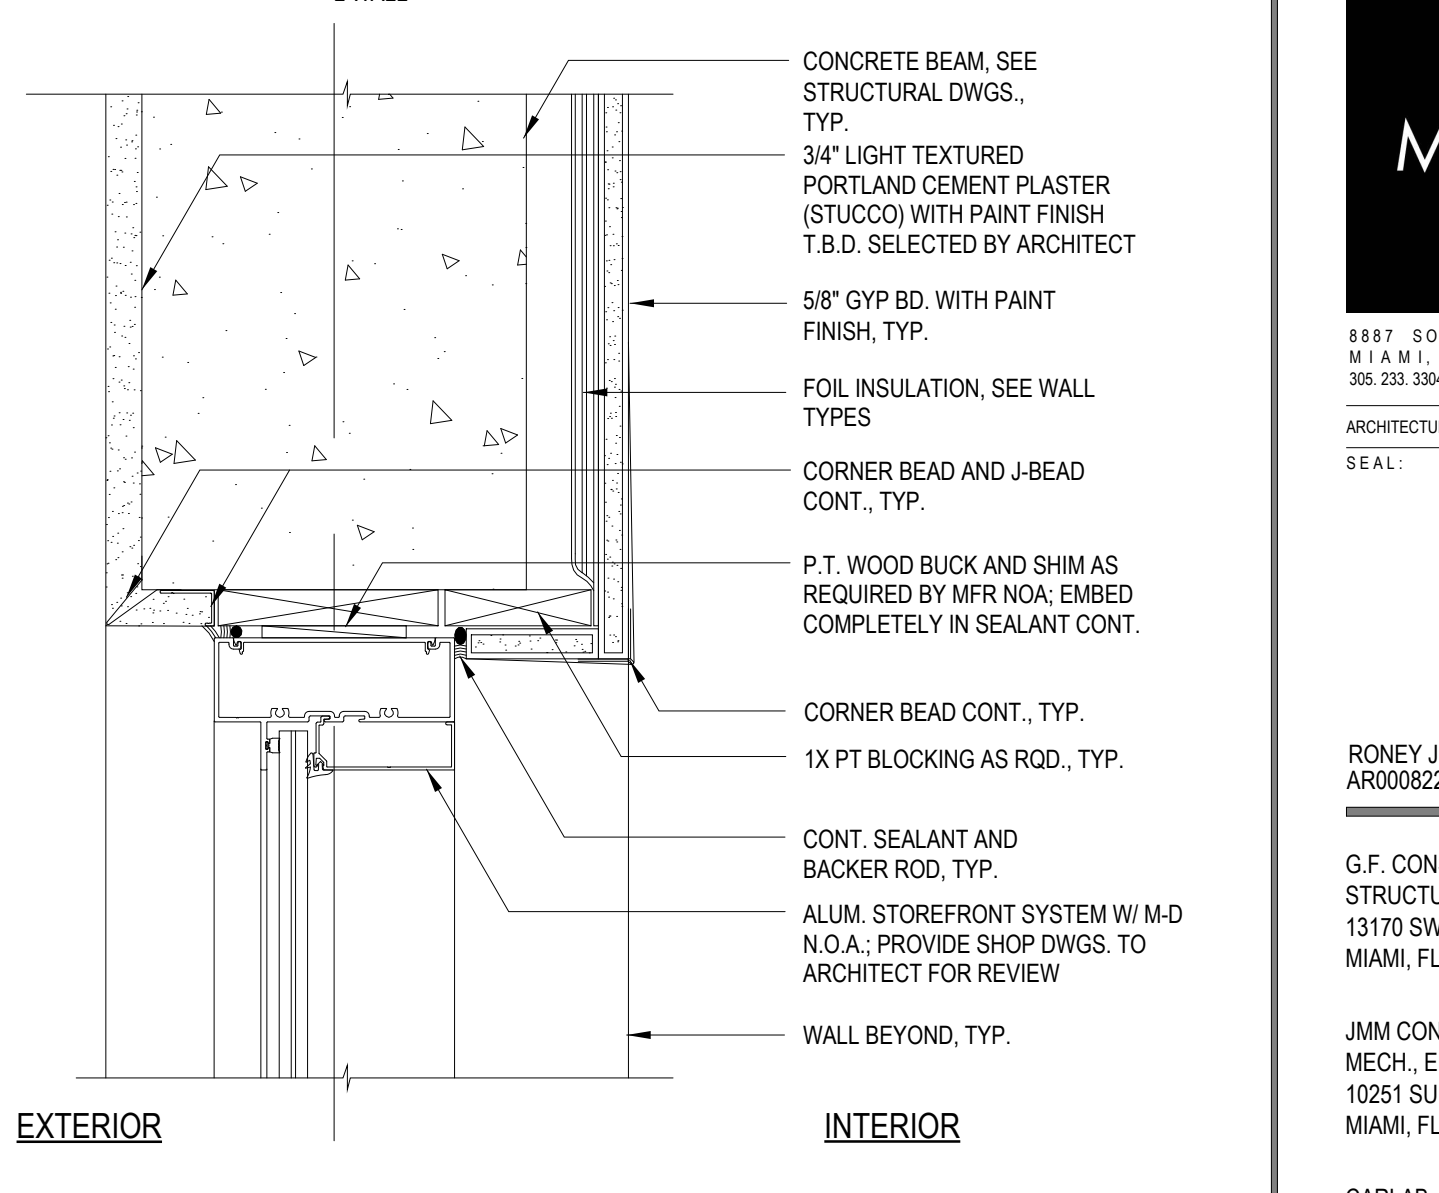

1 TYP. STOREFRONT HEADER

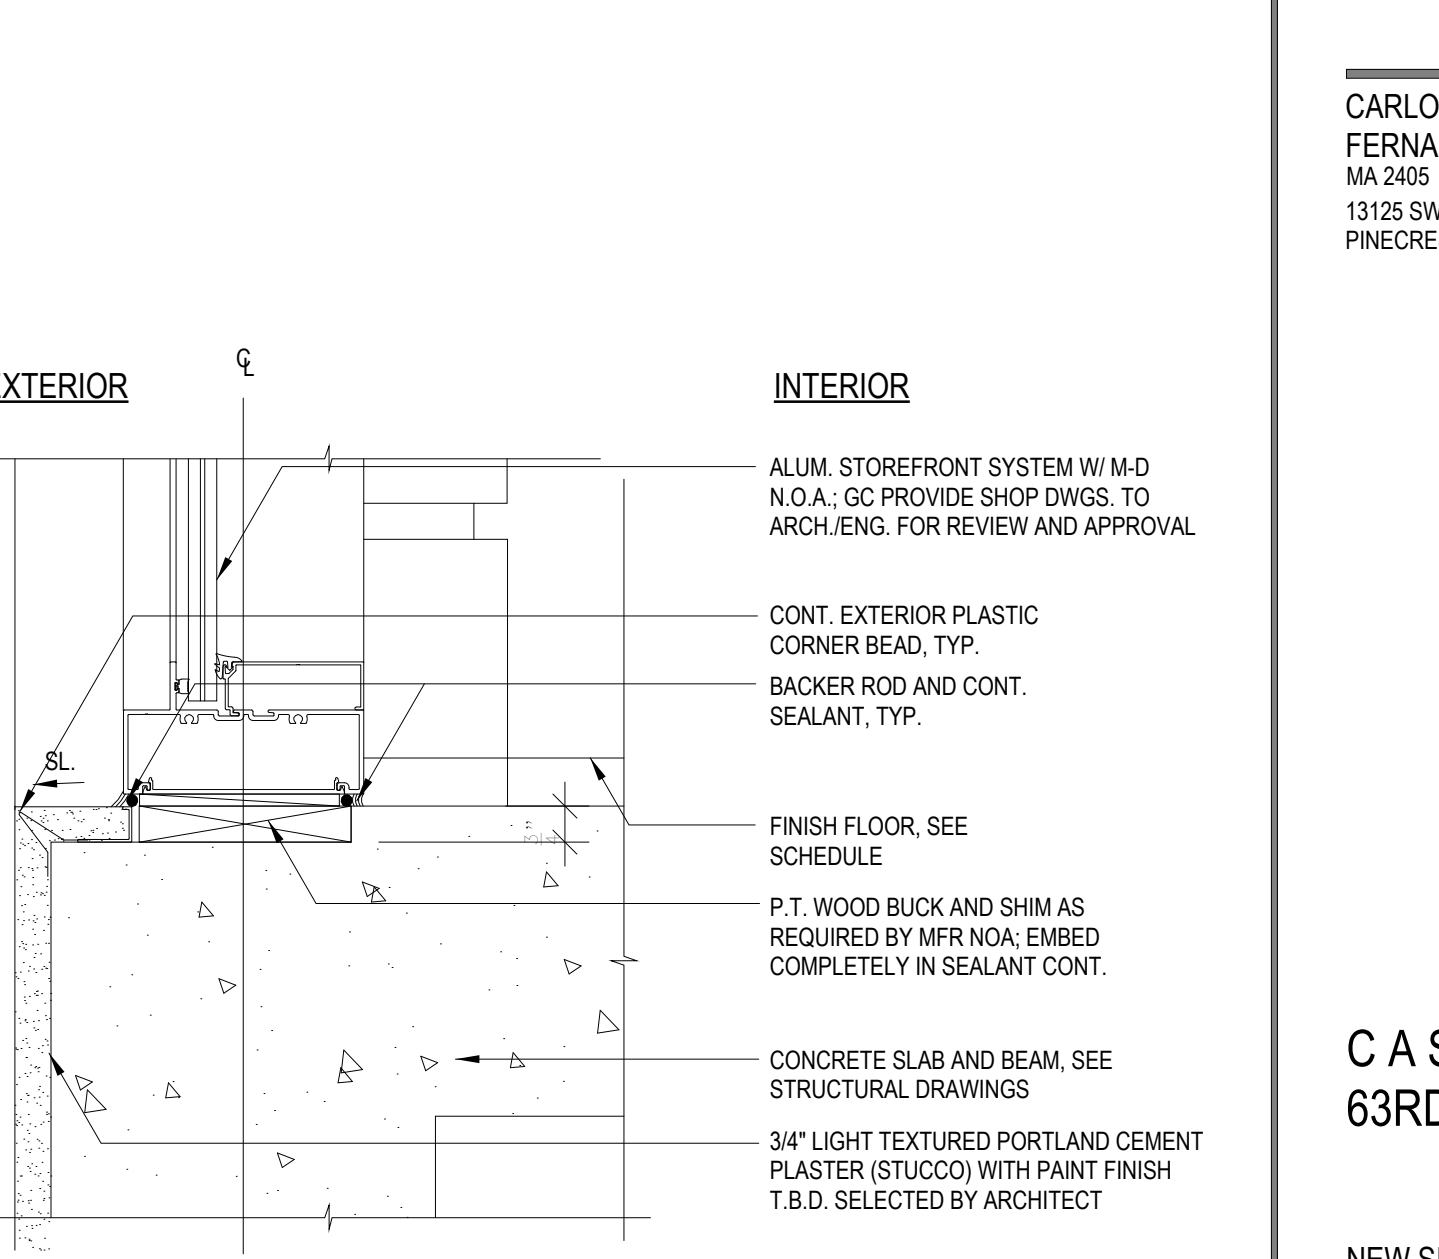

5 TYP. STOREFRONT SILL

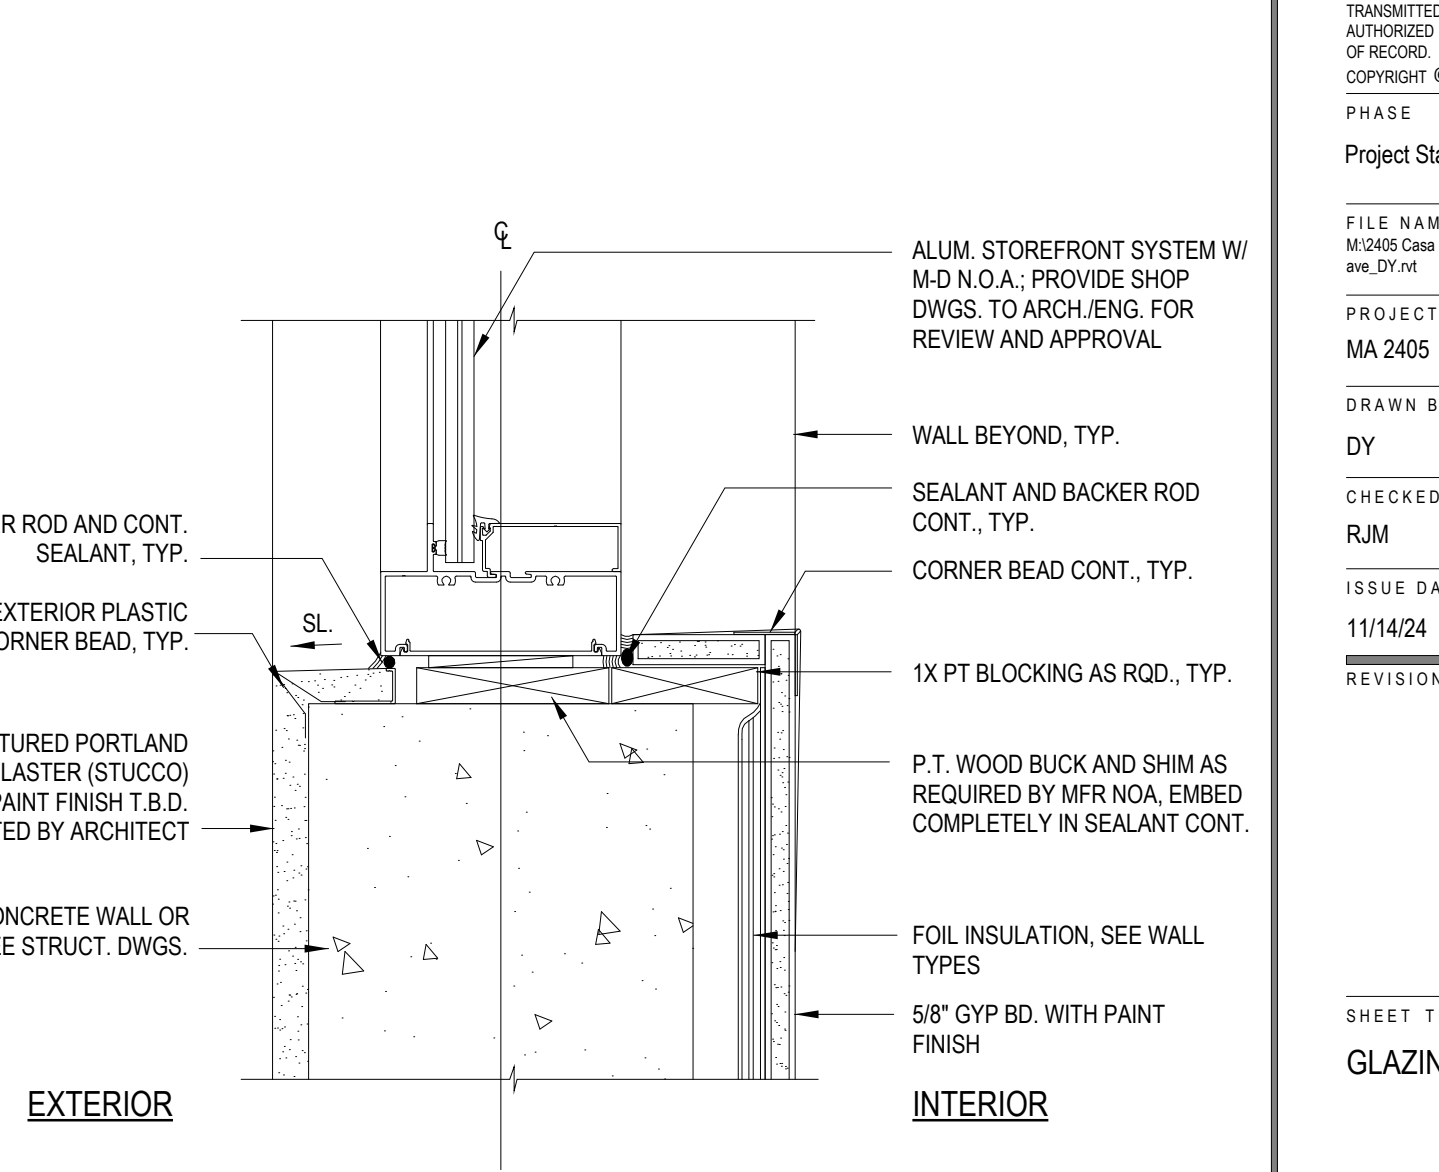

9 TYP. STOREFRONT SILL/JAMB