


EzyJamb | EZC Classic Adjust Door Frame

Product Datasheet

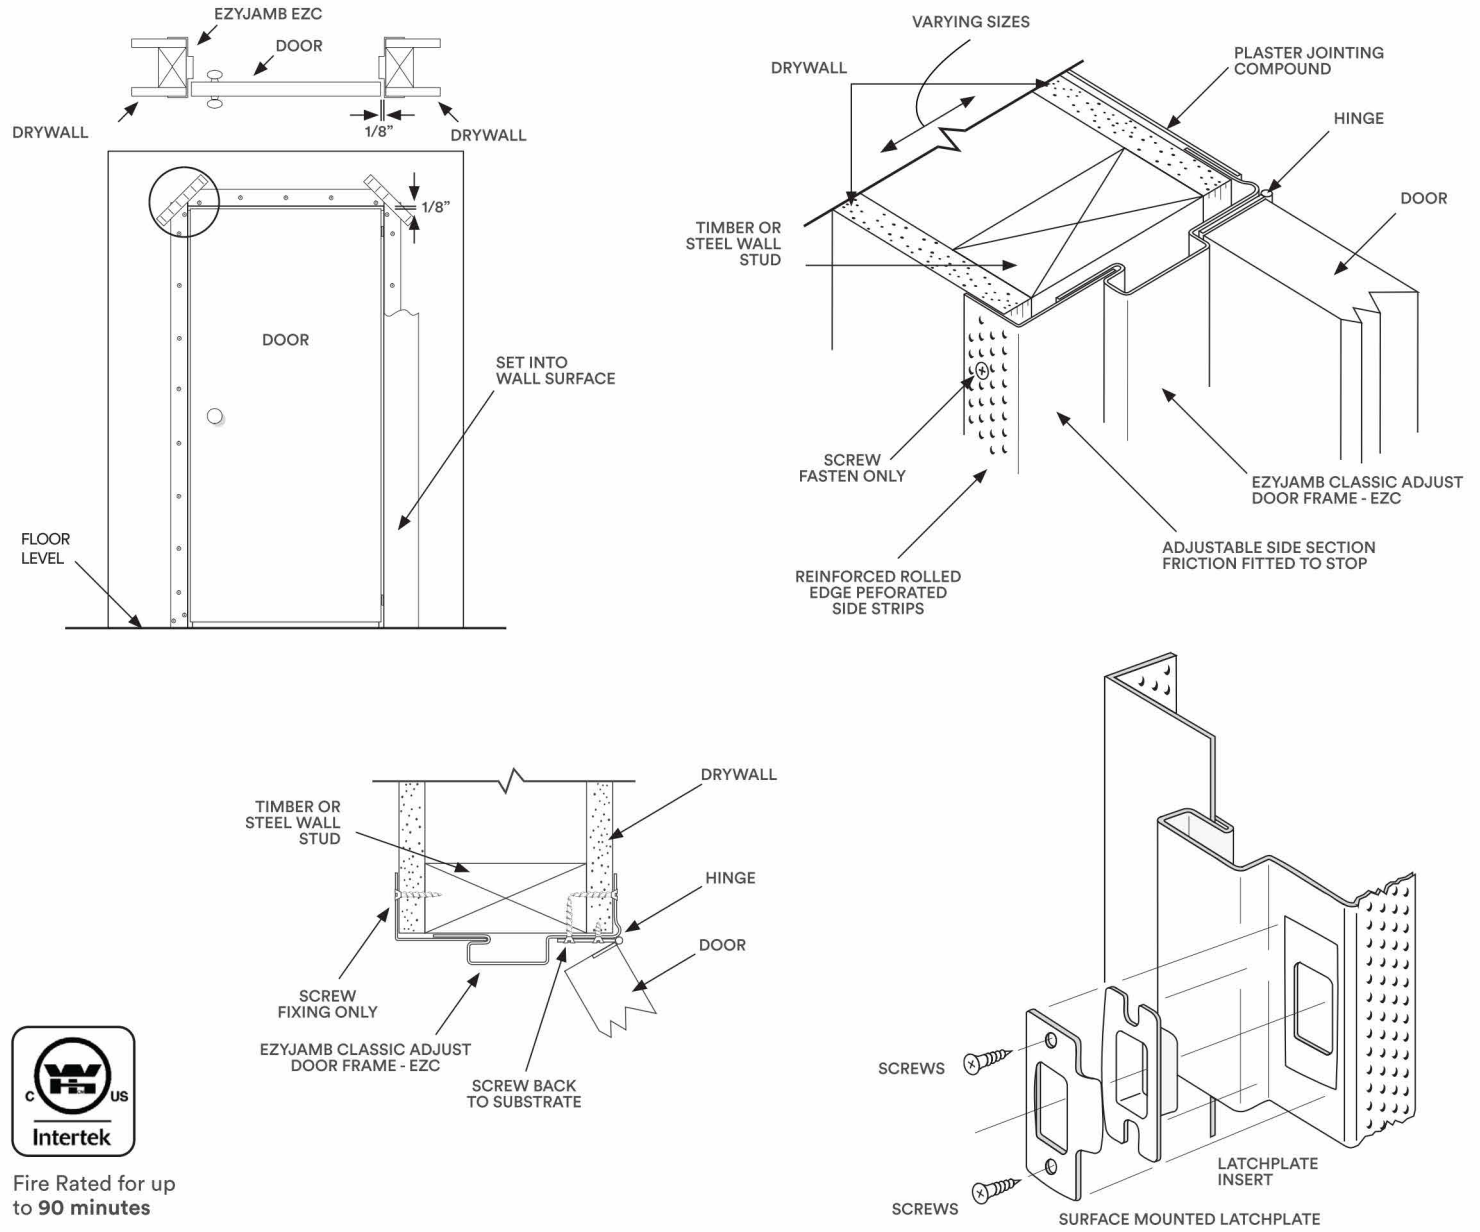

Specification Details

EzyJamb EZC Classic Adjust 20 Gauge Trimless Door Frame (For 1-3/8" & 1-3/4" Doors)

Strike Height	Standard Strike Height from bottom of frame to centreline	For 6'8" frame 36"	For 7'0" and 8'0" frames - 38"
Specifications	20 Gauge galvanneal steel door frame adjustable for wall thicknesses	3-1/2" - 8-7/8"	
Hinge Options	Invisible Hinges RocYork RY-45, RY-50, RY-60, RY-80 Tectus 340 Soss 216 & 416	Surface Hinges 4" Stainless Steel (630) 4" Satin Chrome (626) 4" Oil Rubbed Bronze (613)	Mortise Hinges 4" x 4" Stainless Steel (630)

Information contained within this document supersedes all previous versions and is subject to change without notice.



www.ezconcept.com For Sales and Technical Enquiries, please visit EZ Concept USA | 1 888 399 5262 | sales@ezconcept.com


EZCONCEPT

EzyJamb | EZC Classic Adjust Door Frame

Product Datasheet

Preparation Options

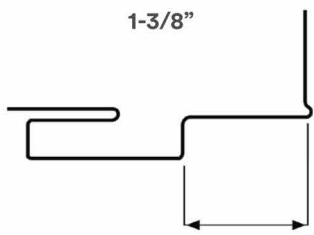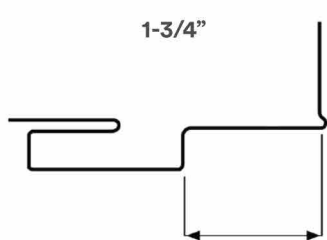	Strike Options T-Strike DeadBolt		
	Hinge Options Non-Mortise Hinge RocYork RY-45 / RY-60		
	Strike Options T-Strike ASA Strike DeadBolt	NoHa Flushbolt	
	Hinge Options 4" Mortise Hinge RocYork RY-45 / RY-60 / RY-80 Soss 216 / 416	Closer Options	Parallel Arm Reinforcement

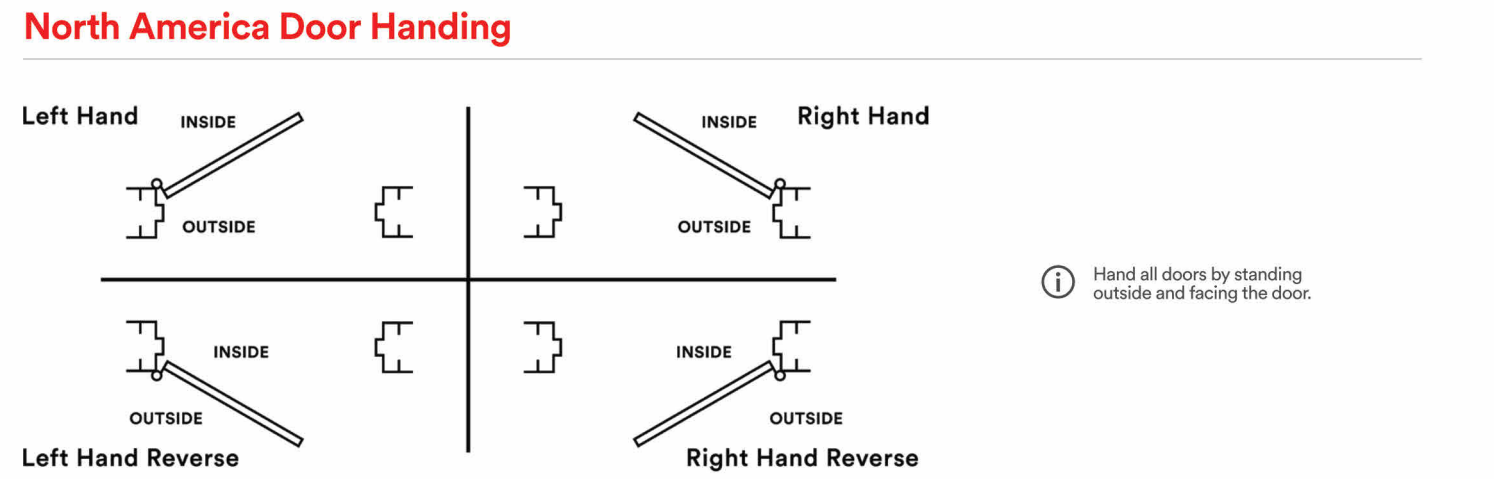


7 EZJAMB EZC

SCALE: N.T.S.



2 INT. PARTITION REVEAL BASE

SCALE: N.T.S.

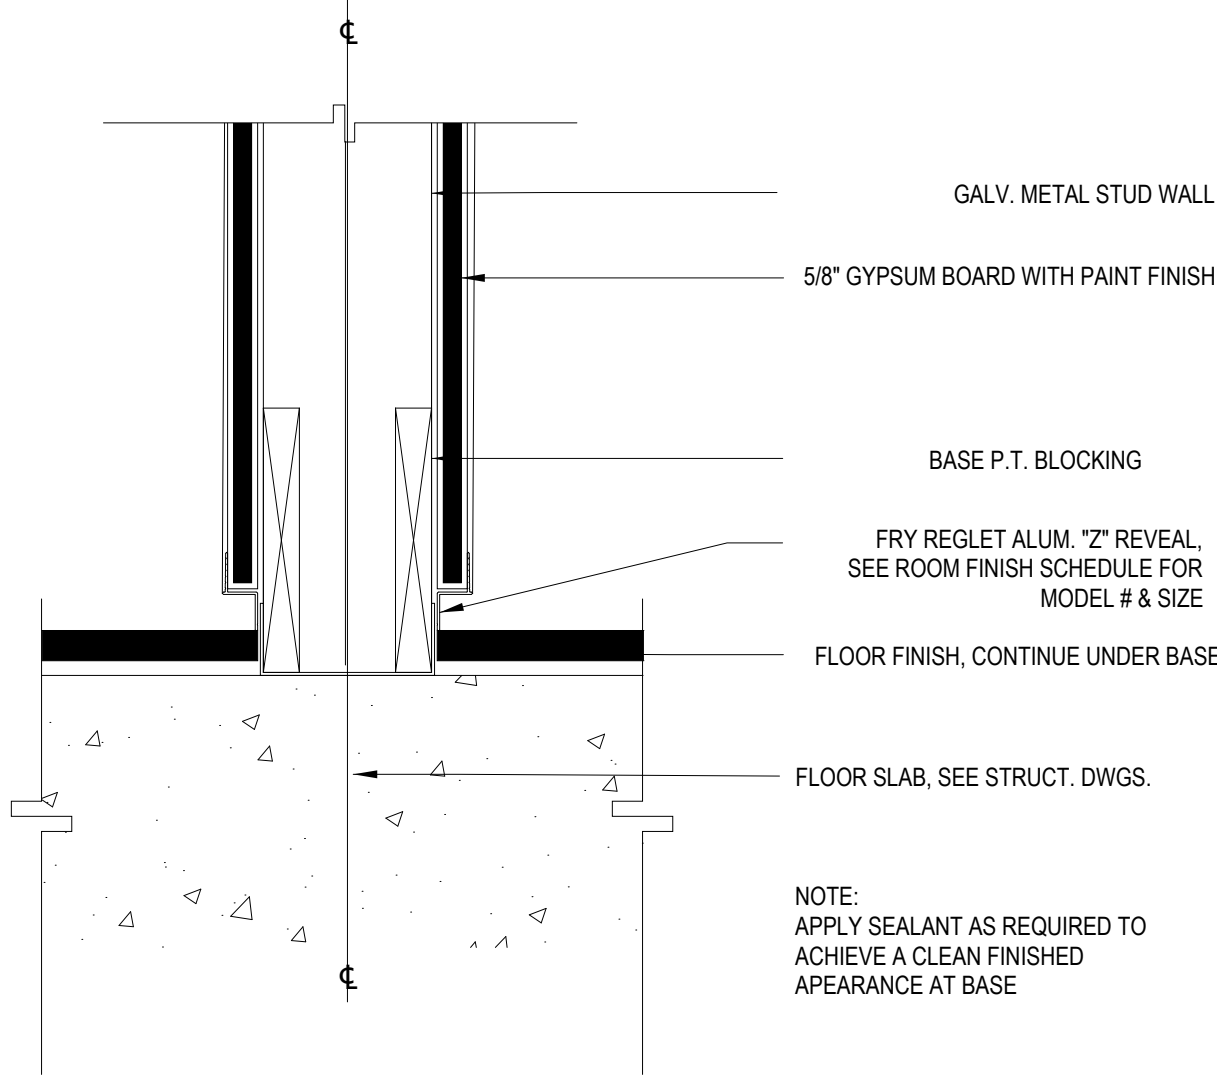


1 EXT. WALL REVEAL BASE

SCALE: N.T.S.

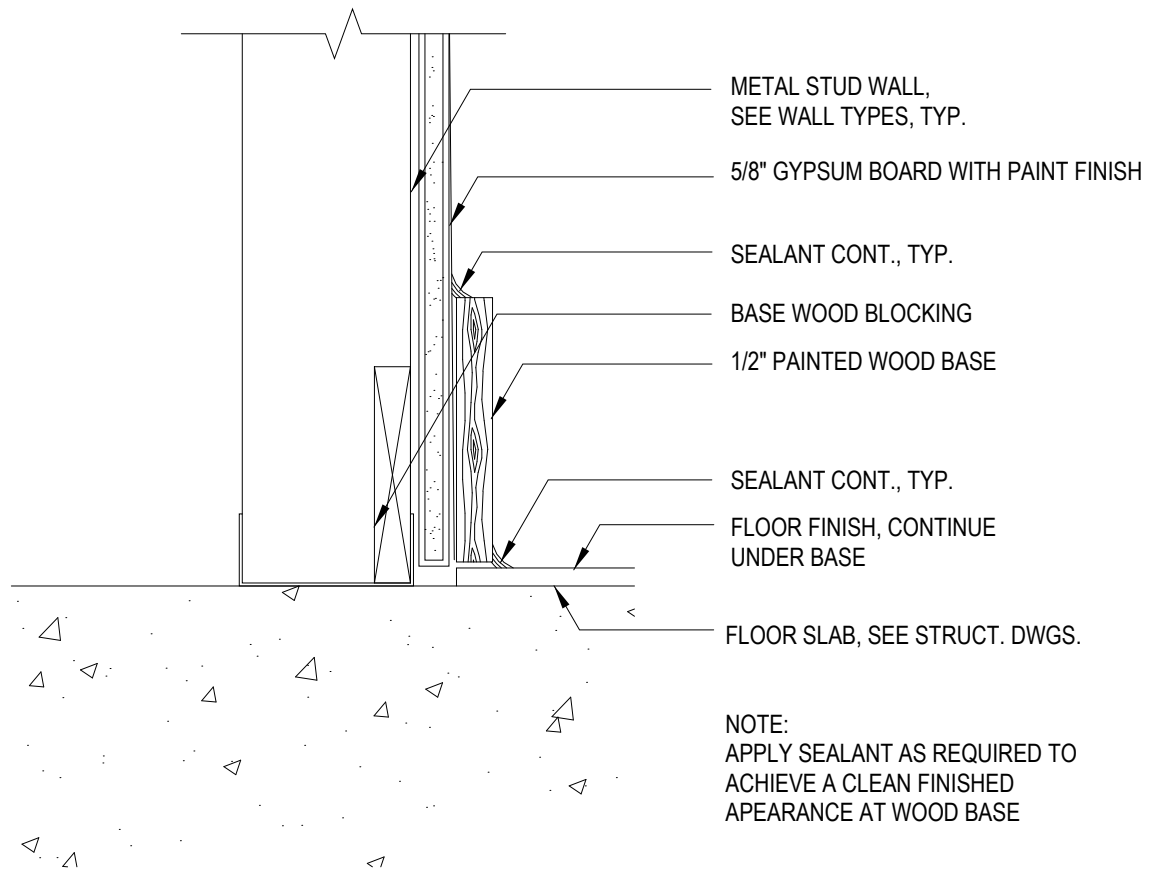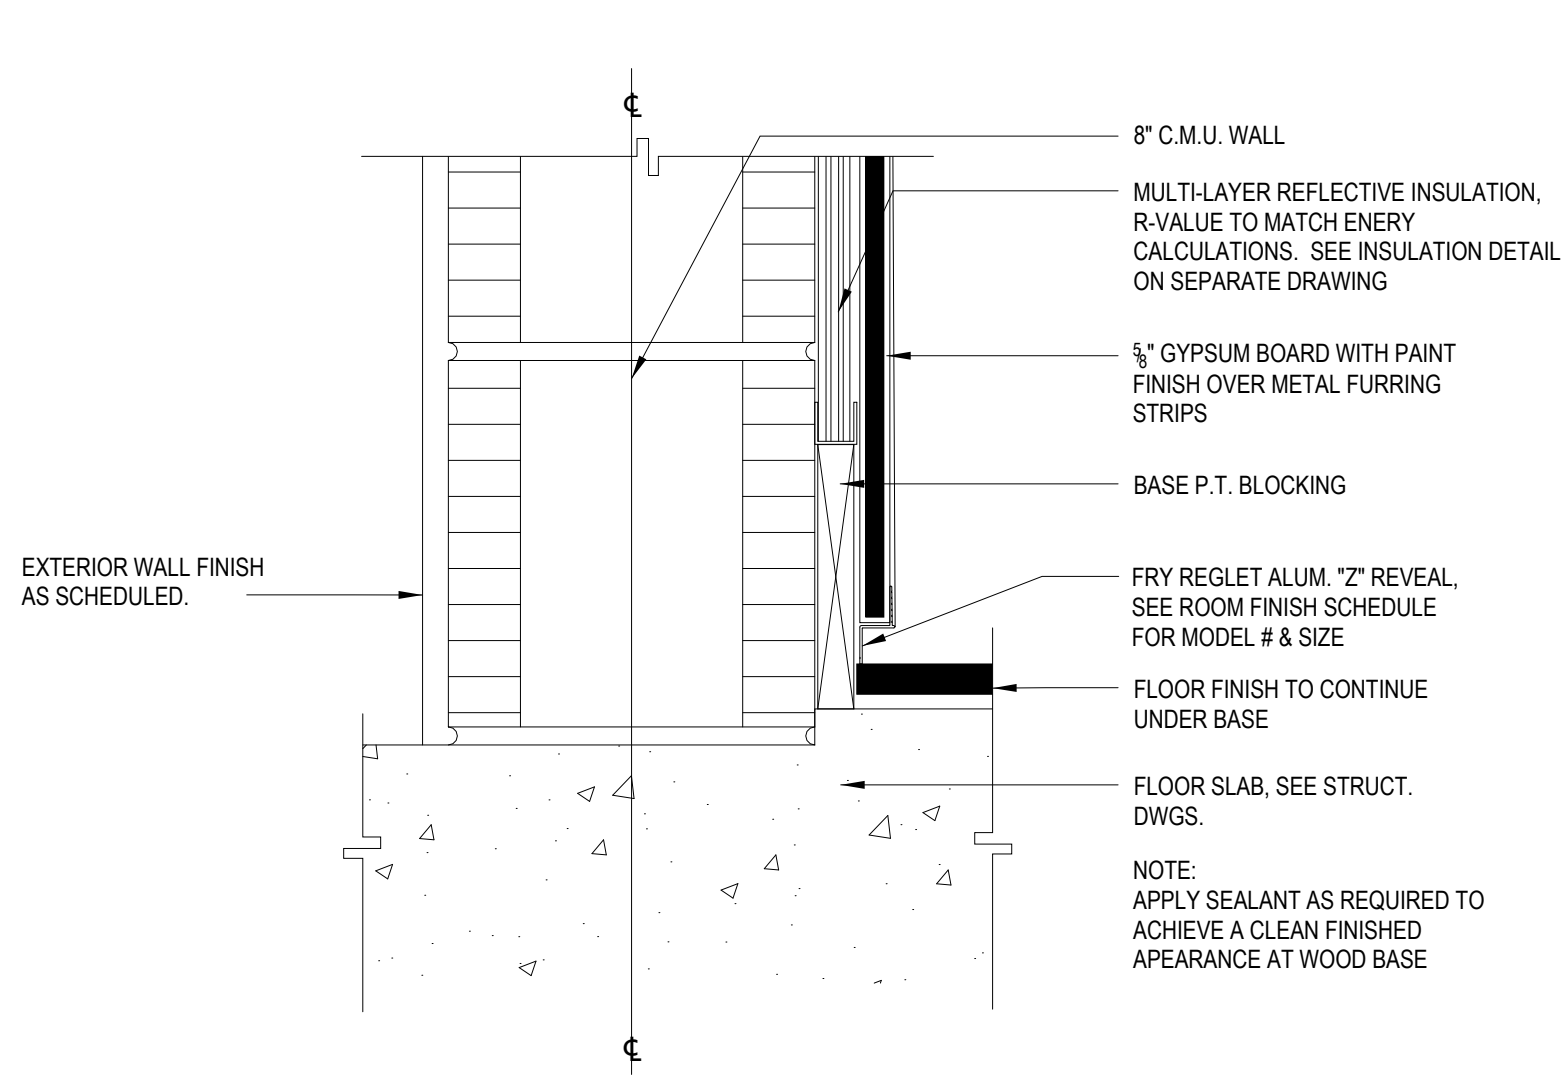


4 INT. PARTITION WOOD BASE

SCALE: N.T.S.

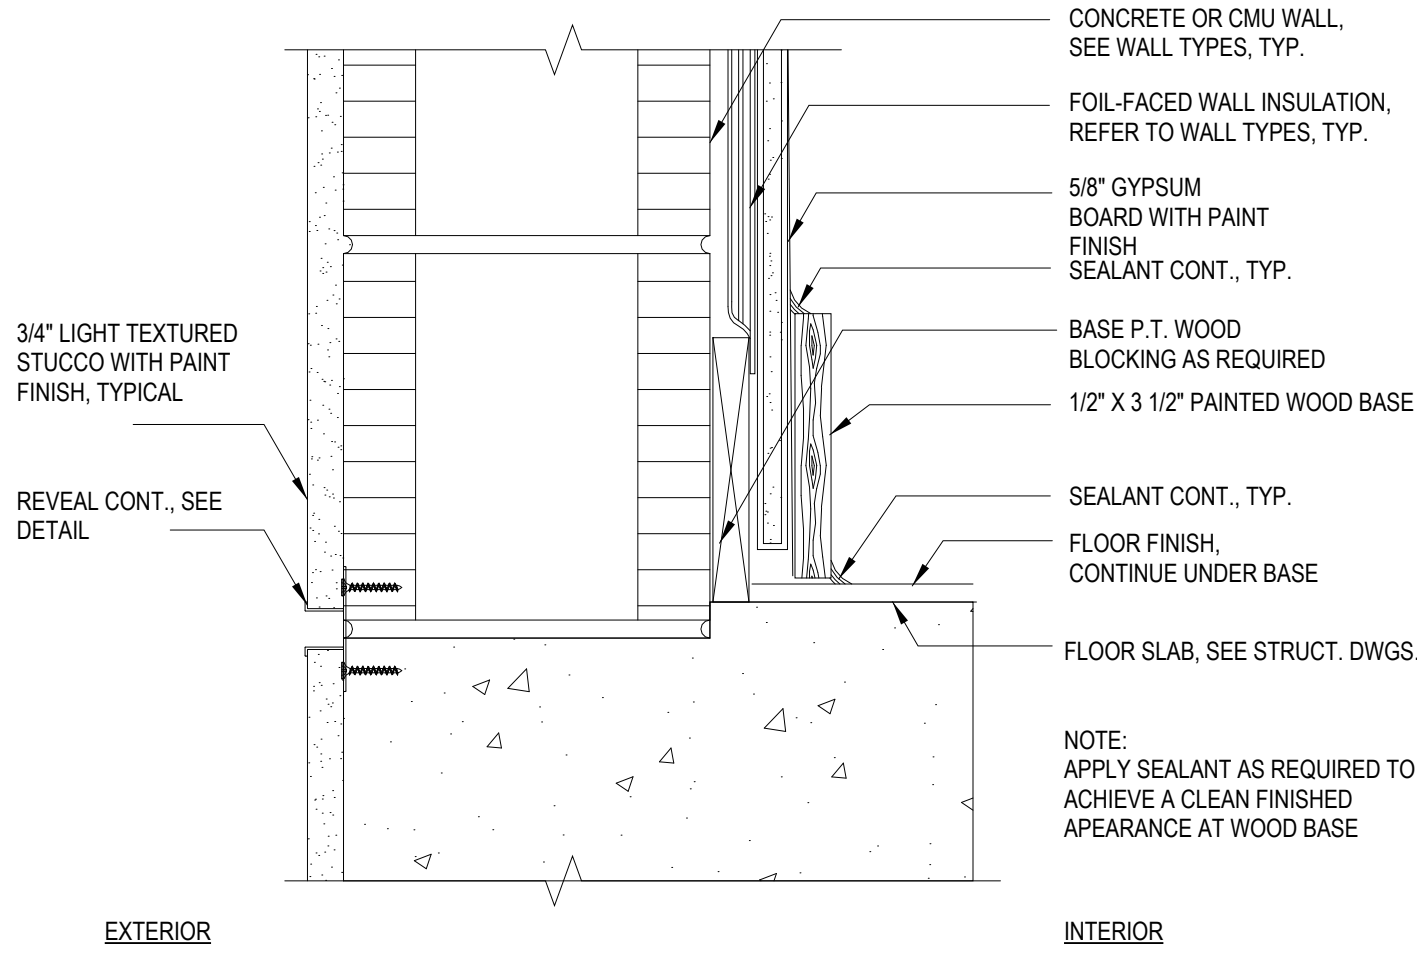


3 EXT. WALL WOOD BASE

SCALE: N.T.S.

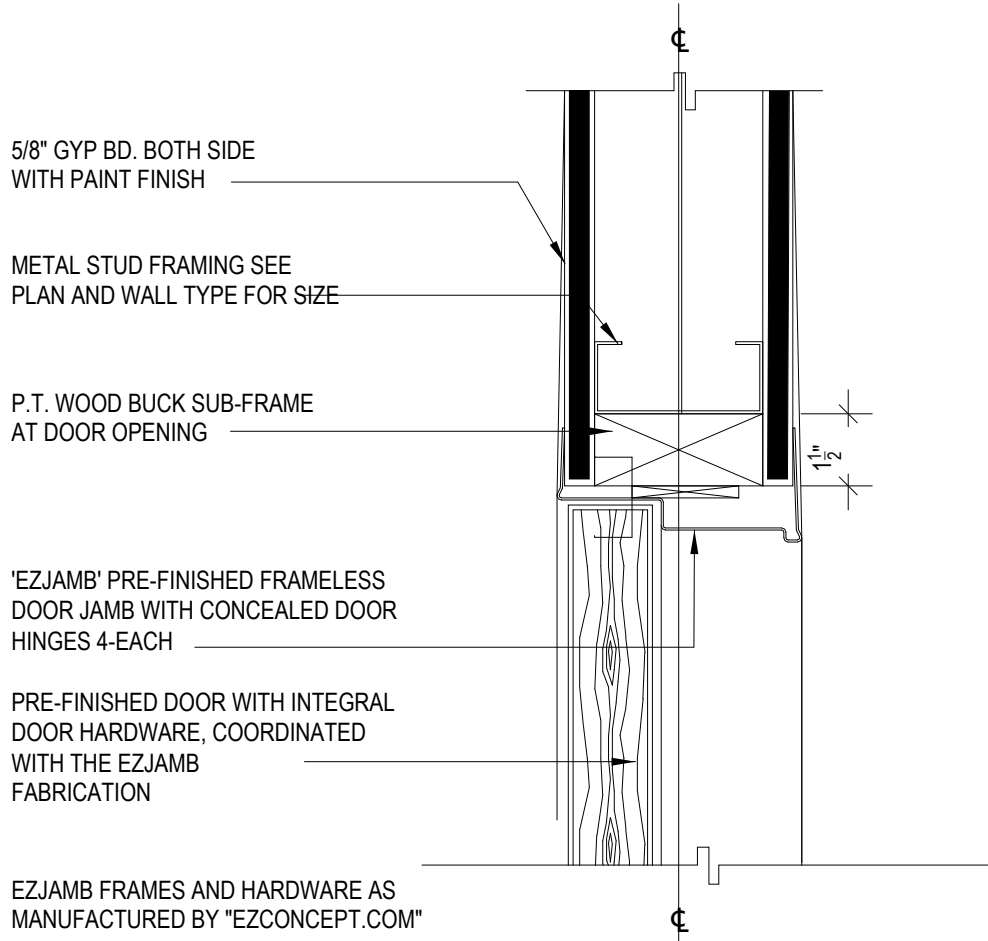

6 EZJAMB EZC DOOR JAMB

SCALE: N.T.S.

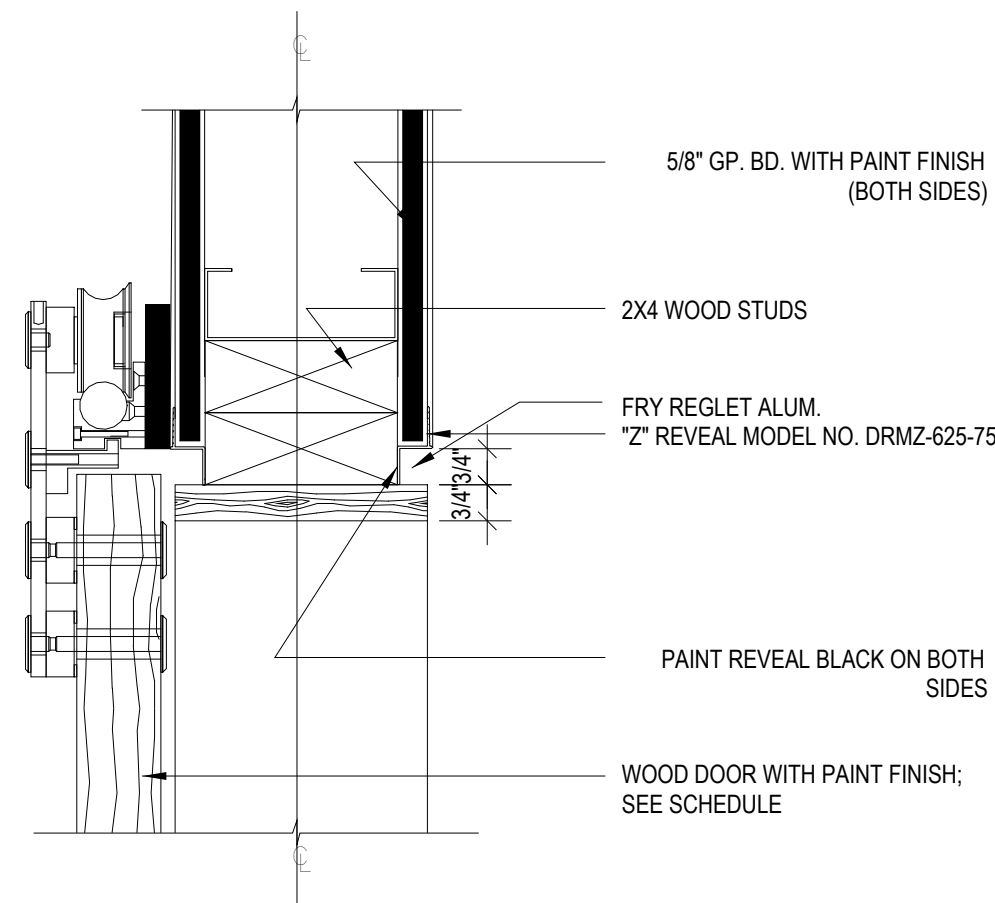

5 BARNDORR HEADER

SCALE: N.T.S.