

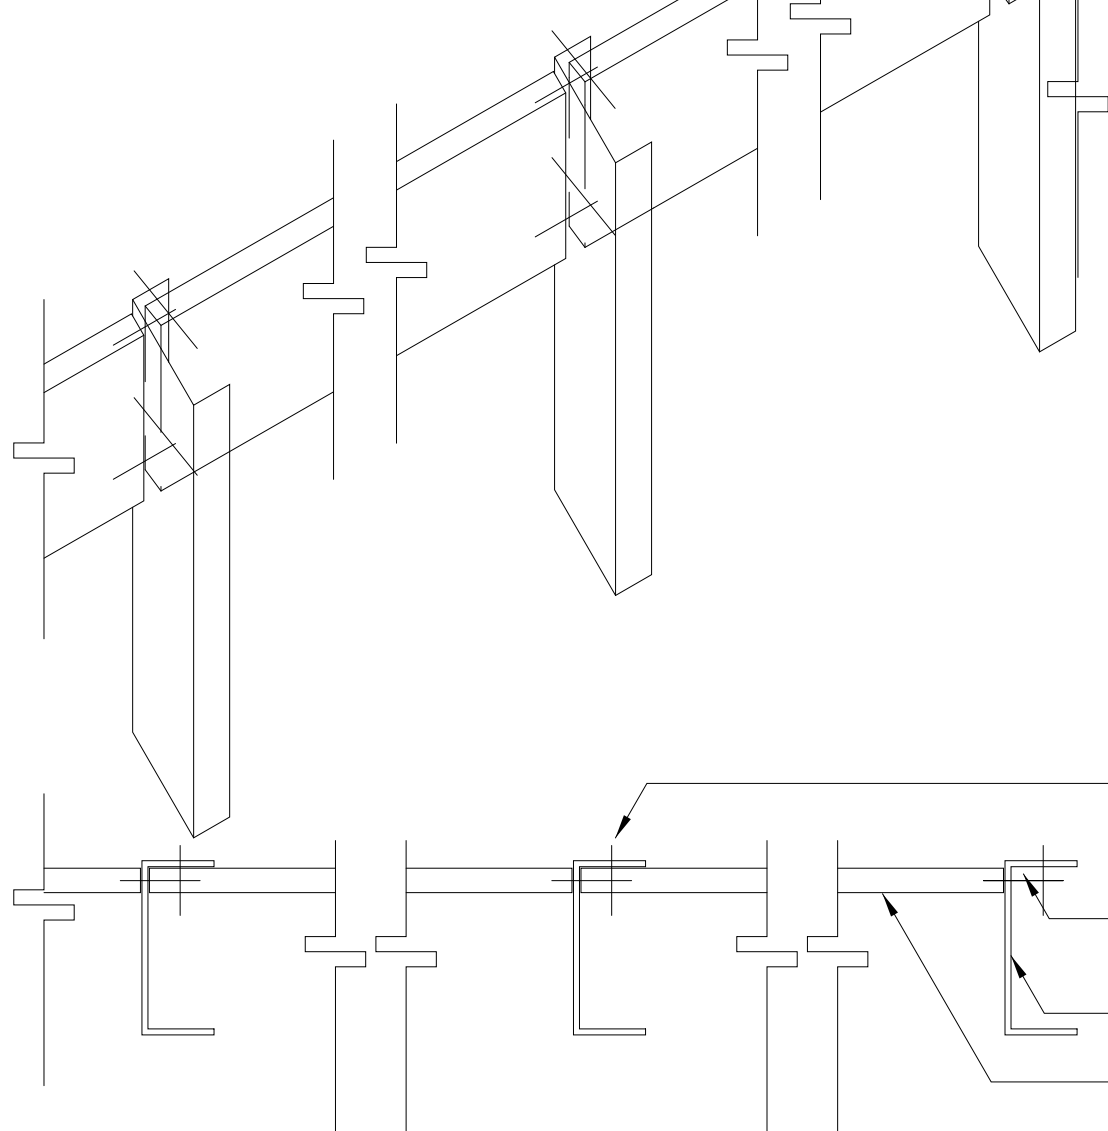


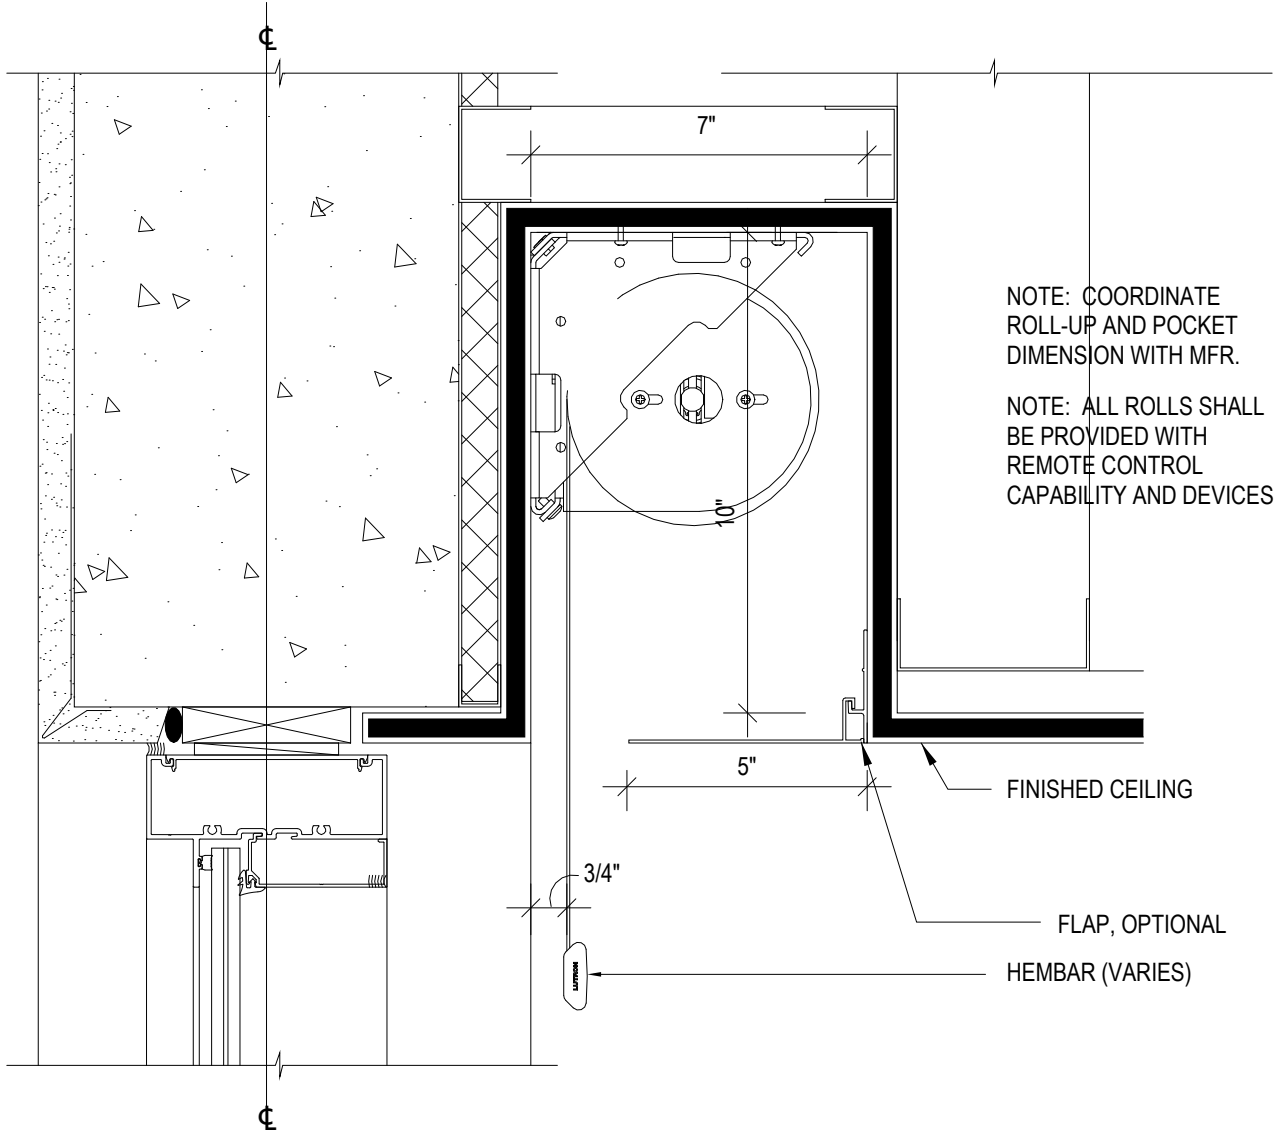

3 ROLLER SHADE COVE - DBL

2 ROLLER SHADE COVE - SGL

1 PARTITION BACKING

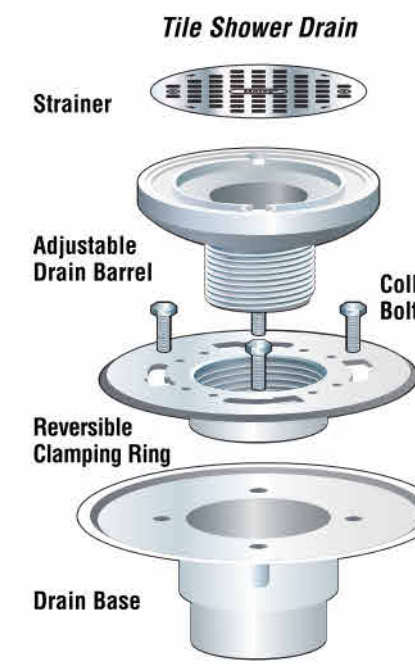

Shower Pan Liner

APPLICATION INSTRUCTIONS

Oatey provides several products needed for tile shower installations. Choose from the list below before you start your project.

PVC or CPE Pan Liner – referred to as pan liner or membrane in our instructions.

Tile Shower Drain – PVC for PVC drain pipe or ABS for ABS drain pipe. Each is available in square or circle barrel design with a variety of strainer finishes available.

Use X-15 Bonding Adhesive when joining PVC shower pan liner membrane together or installation of Oatey PVC drain corners.

Use Oateyvel Bonding Adhesive when joining CPE shower pan liner membrane together, but installation of Oatey PVC drain corners requires X-15 Bonding Adhesive.


PVC or ABS Solvent Cement – Use approved Oatey cements (and primer for PVC) to solvent weld ABS and PVC drain pipe installations.

Dam Corners – Use dam corners over plastered curbs and to finish left and right outside corners. Dam corners can be installed during PVC or CPE pan liner applications with use of X-15 Bonding Adhesive.



Note: Oatey pan liner instructions assume the sloped framing has been constructed with the same framing is wood. Generally, the same principles apply to concrete flooring where the sloped mortar bed is applied beneath the pan liner. Also, the instructions apply to either PVC pan liner or CPE pan liner which are installed the same with the exception of the bonding adhesive used for seaming and dam corner applications. If you have questions regarding pan liner installation that are not covered in these instructions, contact Oatey Customer Service at 800-321-9532 and you will be referred to someone who can assist you.

Shower Pan Installation

1. For typical wood subfloor cut 4.5" diameter hole in the center of the shower floor where the tile shower drain would normally be positioned. Disassemble the tile shower drain. Lay the tile shower drain base in the opening so the flange of the drain base rests on top of the subfloor. Solvent weld the drain base to the drain pipe using the appropriate solvent cement. See Figure A.
2. Cover the drain base opening with duct tape to keep debris from entering the drain. Begin by applying Portland Cement/Sand mixture mortar bed over the subfloor at 1/4" per foot slope from the wall framing to the top of, but not over, the drain base. After this step the sloped mortar bed should be flush with the top surface of the drain base.

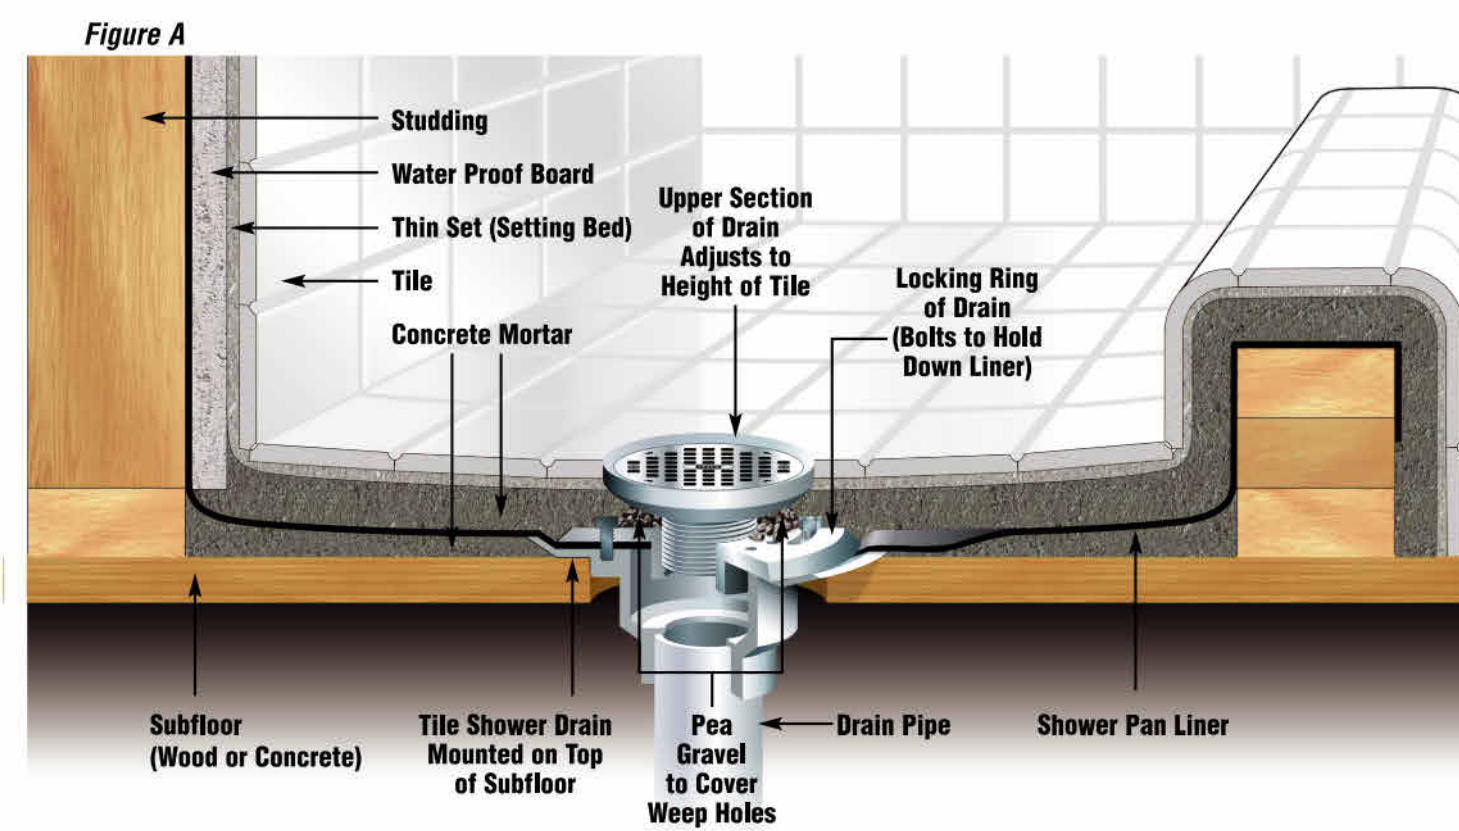


5 SHOWER PAN LINER

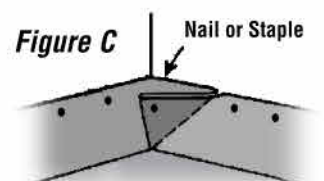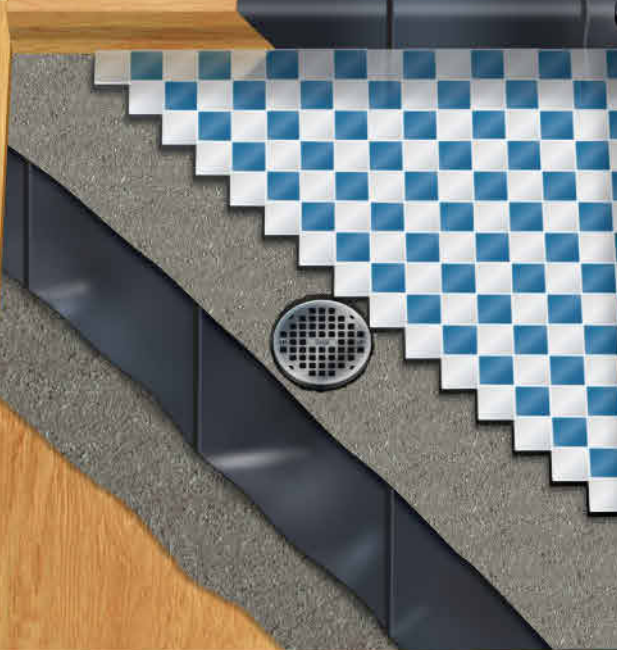3. After the sloped mortar bed has cured, the pan liner dimensions should be determined to determine Pan liner dimensions should be sufficient to completely cover the floor, turn up all sidewalls at least 2" above the finished curb height, and adequately cover the curb. Lay the pan liner on a clean floor surface, measure, and cut to appropriate dimensions. **Note: Seaming may be required in larger showers. See Figure B. Follow instructions on bonding adhesive.**
4. Before installing the pan liner, remove the tape from the drain base and apply a 1/4"-3/8" bead of 100% silicone caulk around the upper surface of the drain base approximately 1" in from the outside edge. This will provide a seal between the underside of the pan liner and the drain base surface. Thread all clamping bolts into drain body three full turns. Before the caulk dries the pre-measured pan liner on the floor over the drain body. At the top of each bolt sit an "X" so the pan liner slides down each bolt to lay flat on drain base surface. Press pan liner firmly into place to ensure a seal between the drain base and the bottom surface of the pan liner. Place clamping ring over the bolts and slide the ring counter clockwise so it locks in place. Tighten the bolts so they're snug.
5. Work the pan material from the drain body to the sidewall framing and curb threshold so it lays flat on the floor surface. If desired an adhesive can be used to bond pan liner to the floor and curb. Prior to use of adhesive, confirm compatibility of adhesive to the pan liner by visiting FAQs on www.oatey.com or calling Customer Service at 800-321-9532. Fold corners and nail or staple pan liner to the sidewall framing or wall studs 1/2" below the upper edge of the material to hold it in place. Nail or staple the remainder of the pan liner to the sidewall framing or wall studs 1/2" below the upper edge of the material. **See Figure C.**
6. For outside corners or curbs, where it's necessary to turn the pan liner, use a dam corner to cover the cut area. To bond dam corners in the cut area use X-15 Bonding Adhesive for PVC and CPVC liner installations. **See Figure D.**
7. Locate where the drain hole is on the drain base and cut out the pan liner material to the dimension of the drain hole on the drain base. Make sure the weep holes are clear of any residual pan liner material or silicone. **Note: The clamping ring can increase the height of the finished shower floor by approximately 3/4". You will see the extension if you turn the ring upside down. Simply tighten it to the drain base the way you normally would, only inverted.**
8. Water test the installation by closing off the drain pipe opening with a pneumatic or mechanical test plug. Fill the shower floor with water just below the top of the curb and let it sit for 4 hours. Check for leaks and repair if necessary. Re-test the installation. Repeat until the installation is leak free. Completely drain the water before proceeding to Step 9.
9. The clamping ring has an inner thread pattern that will engage the drain barrel and strainer assembly. Once you determine the finished height of the shower threshold the drain barrel into the inside clamping ring thread so the finished floor will be flush with the top of the drain barrel. As mentioned in Step 7 you can increase the shower drain height by inverting the clamping ring.
10. A bed of mortar needs to be applied over the membrane (see Step 11), but before doing so nail water proof board to the wall studs to approximately 1" above the pan liner surface. If using water proof board, please see manufacturer's recommendations for installation height as it may vary with certain materials. **Note: The use of mortar vs. drywall for the curb should be considered because you can avoid the use of nails as you construct this part of your installation.**
11. Before the final mortar application place some pea gravel over the weep holes so the mortar doesn't completely cover them. Now lay the minimum 1-1/2" reinforcement mortar bed of concrete over the pan liner from the wall to the drain barrel, leaving enough room for the final threshold and tile application. See Figure E.
- Figure B**
- 
- Figure C**
- 
- Figure D**
- 
- Figure E**
- 
- Figure F**
- 
- 4700 W. 160th Street, Cleveland, OH 44135 | 800-321-9532
www.oatey.com    



LCS993 7/16

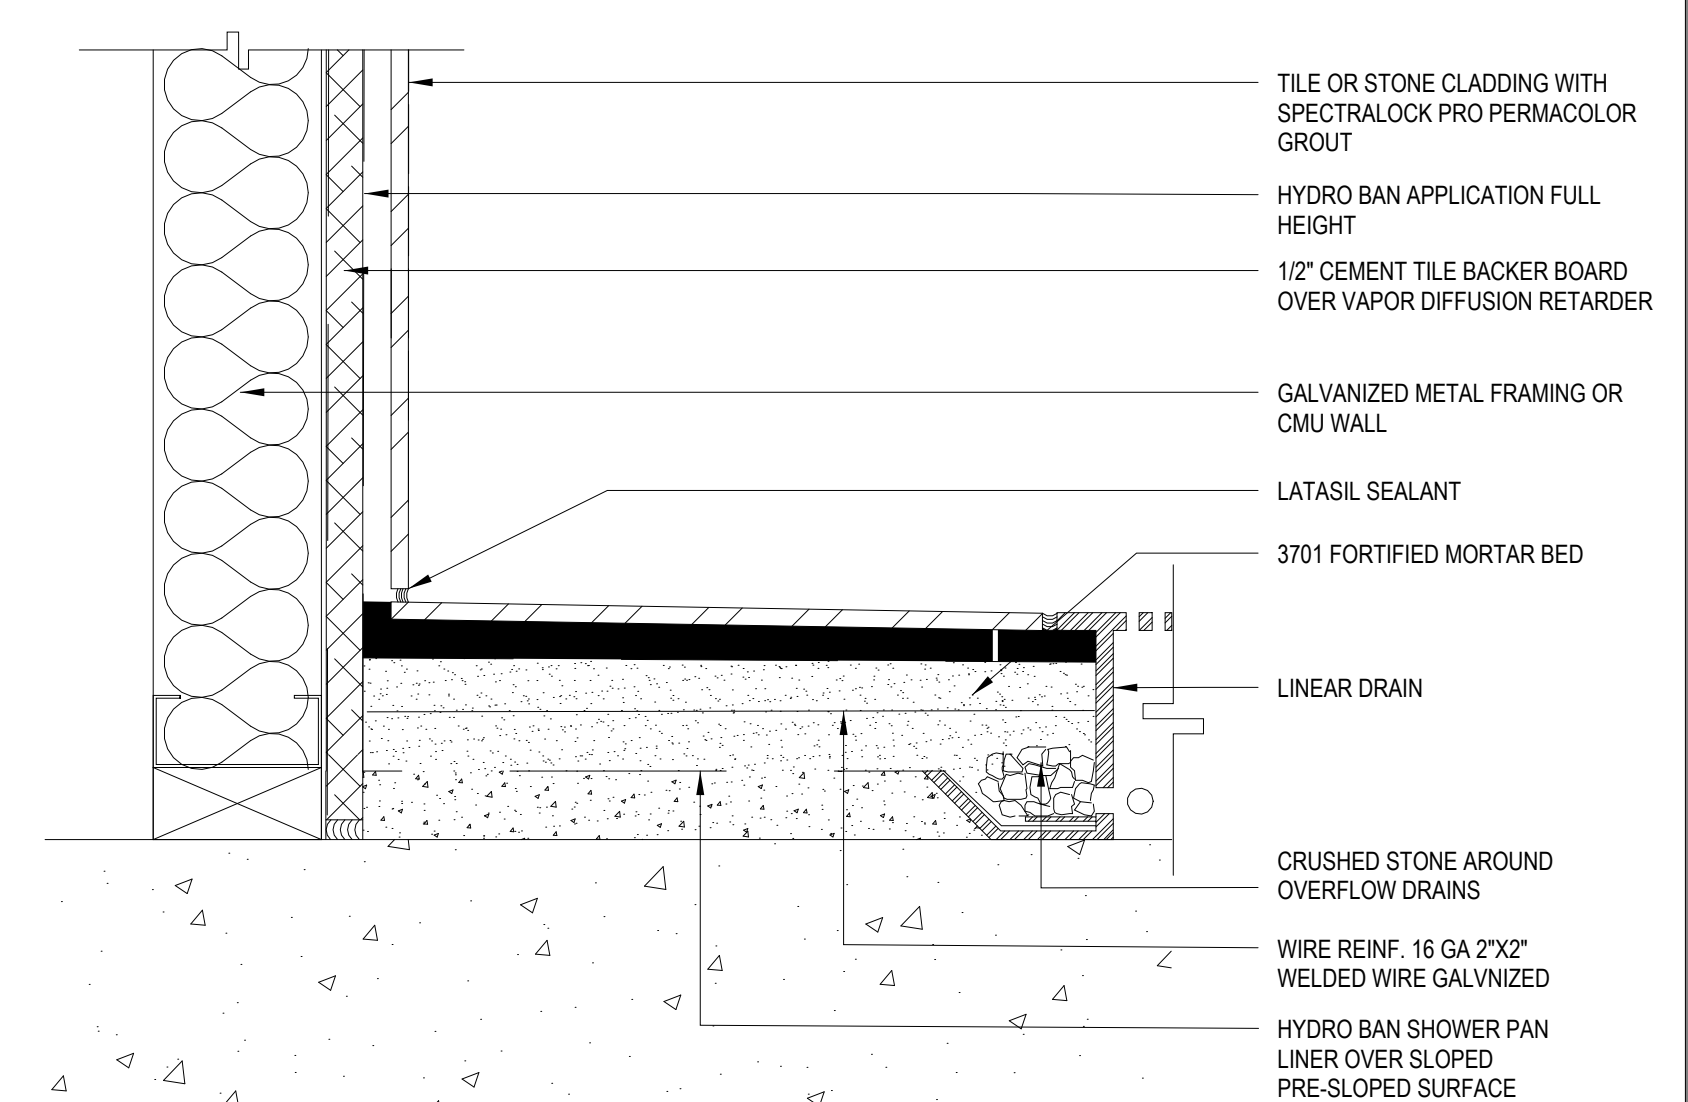

4 SHOWER TILE BASE

MATEU

87 SOUTHWEST 131 STREET
MIAMI, FLORIDA 33176
305.233.3304 DESIGN@MATEU.CO

AL:

ONEY J. MATEU, FAIA
R0008220

F. CONSULTING ENGINEERS, INC.
STRUCTURAL ENGINEERING
170 SW 128 STREET, SUITE 204
AMI, FLORIDA 33186

M CONSULTING ENGINEERS
ECH., ELEC., PLUMB. ENGINEERING
251 SUNSET DRIVE, SUITE 103
AMI, FLORIDA 33173

LAB, INC.
CIVIL ENGINEERING
30 SW 25 STREET
DADE COUNTY, FLORIDA 33165

CARLOS MAURICIO &
BERNANDA ROCA
A 2405
125 SW 63 AVENUE
NECREST, FLORIDA 33156

CASA @
3RD AVENUE

NEW SINGLE-FAMILY RES.
U-1 RESIDENTIAL ESTATE

MATEU ARCHITECTURE INC
 THIS DRAWING IS THE PROPERTY OF MATEU
 ARCHITECTURE INC. UNLESS OTHERWISE
 PROVIDED FOR BY CONTRACT. THE
 CONTENTS OF THIS DRAWING ARE
 CONFIDENTIAL AND SHALL NOT BE
 TRANSMITTED TO ANY PARTY EXCEPT AS
 AUTHORIZED BY THE ARCHITECT/ENGINEERS
 RECORD.
 COPYRIGHT © BY MATEU ARCHITECTURE INC.

ASE

Project Status

FILE NAME:

FILE NAME:

OBJECT NO: _____

A 2405

AWN BY:

HECKED BY:

M

ISSUE DATE:

/14/24

VISIONS

GET TITLE

MISCELLANEOUS DETAILS

EET: _____ OF: _____

505

505