



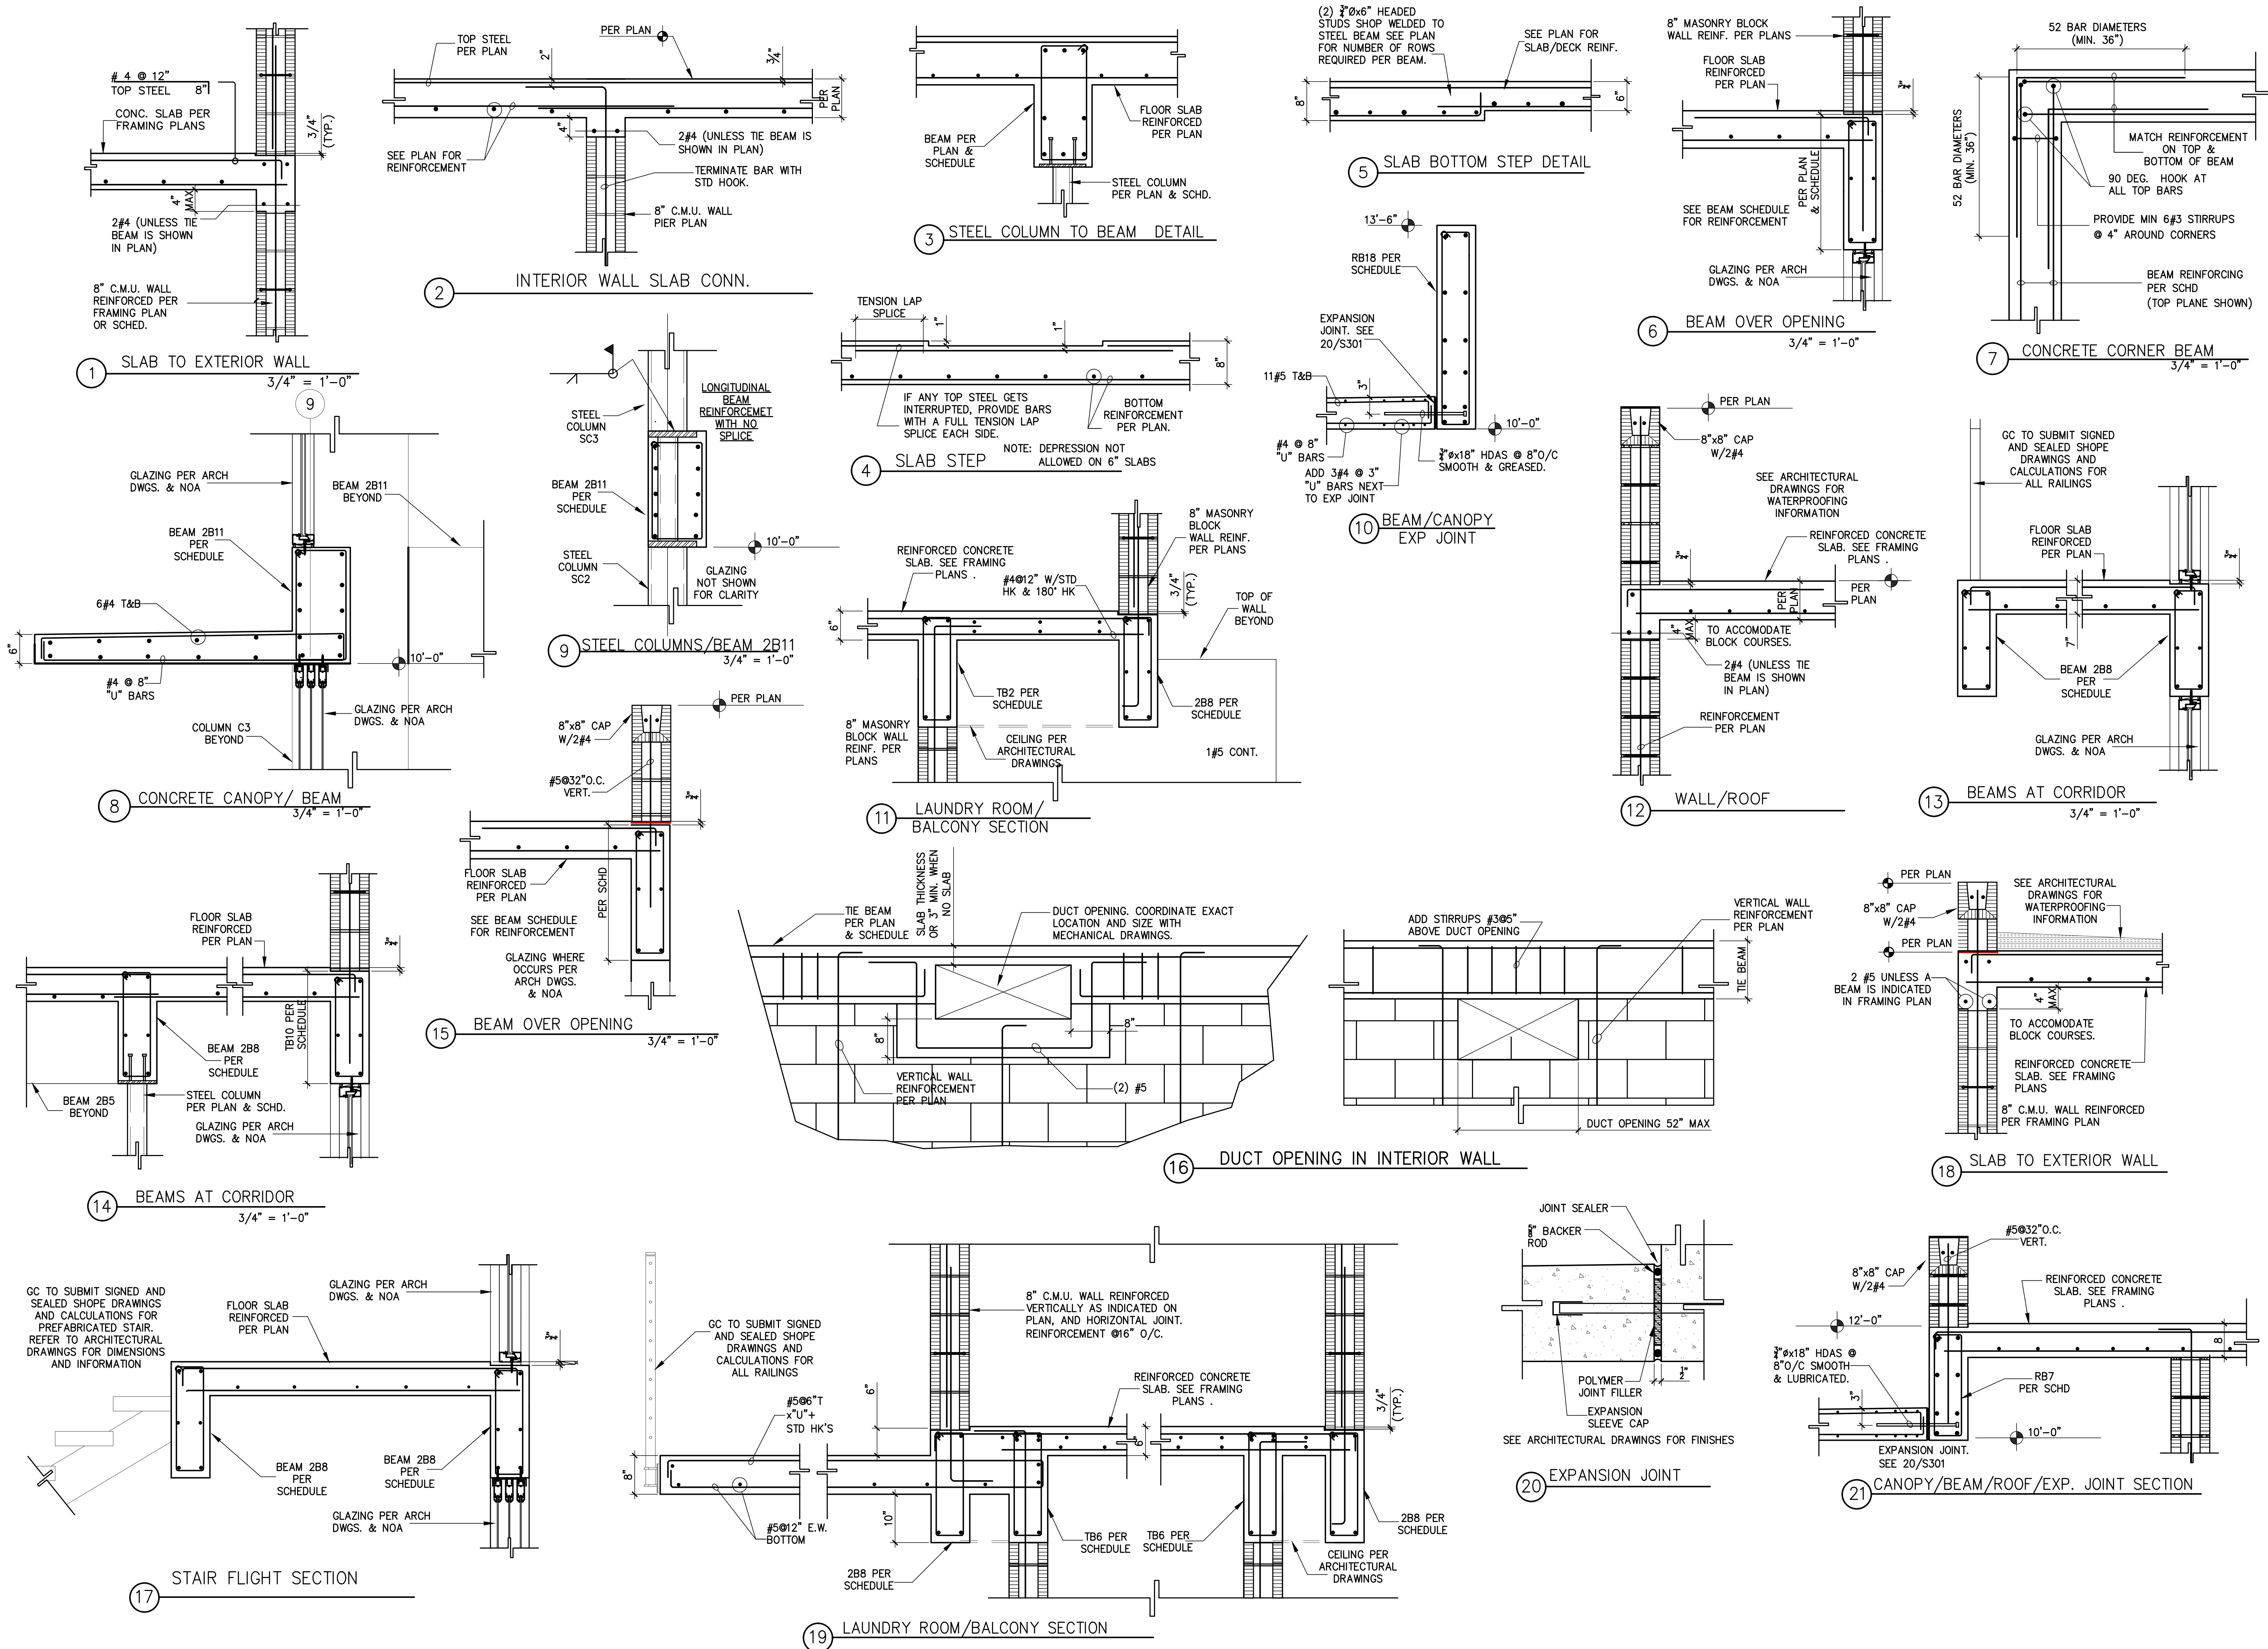

MATEU

887 SOUTHWEST 131 STREET
 MIAMI, FLORIDA 33176
 305.223.2354 DESIGN@MATEU.C.O.
 ARCHITECTURE INTERIOR DESIGN PLANNING
 SEAL

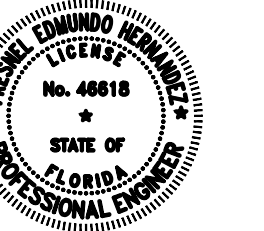

FRESNEL E. HERNANDEZ PE
 FL PE #46618

GF CONSULTING ENGINEERS INC.
 STRUCTURAL ENGINEERS
 13170 SW 128 ST #204
 MIAMI FL



FERNANDA ROCA
 24115
 13125 SW 63 AVE, PINECREST FL 33156

CASA AT 63RD AVENUE

NEW SINGLE-FAMILY RES.
 EU-1 RESIDENTIAL
 SUBURBAN ESTATE

MATEU ARCHITECTURE INC.
 THIS DRAWING IS THE PROPERTY OF MATEU ARCHITECTURE INC. UNLESS OTHERWISE PROVIDED FOR BY CONTRACT. THE CONTENTS OF THIS DRAWING ARE CONFIDENTIAL AND SHALL NOT BE TRANSMITTED TO ANY PARTY EXCEPT AS AUTHORIZED BY THE ARCHITECT/ENGINEERS OF RECORD.
 COPYRIGHT © BY MATEU ARCHITECTURE INC.

Phase
 Permit Set
 FILE NAME:
 File Path
 PROJECT NO:
 24-115
 DRAWN BY:
 FH
 CHECKED BY:
 FEH
 ISSUE DATE:
 11-14-2024
 REVISIONS

FRAMING DETAIL

SHEET TITLE

S301

SHEET: OF: