


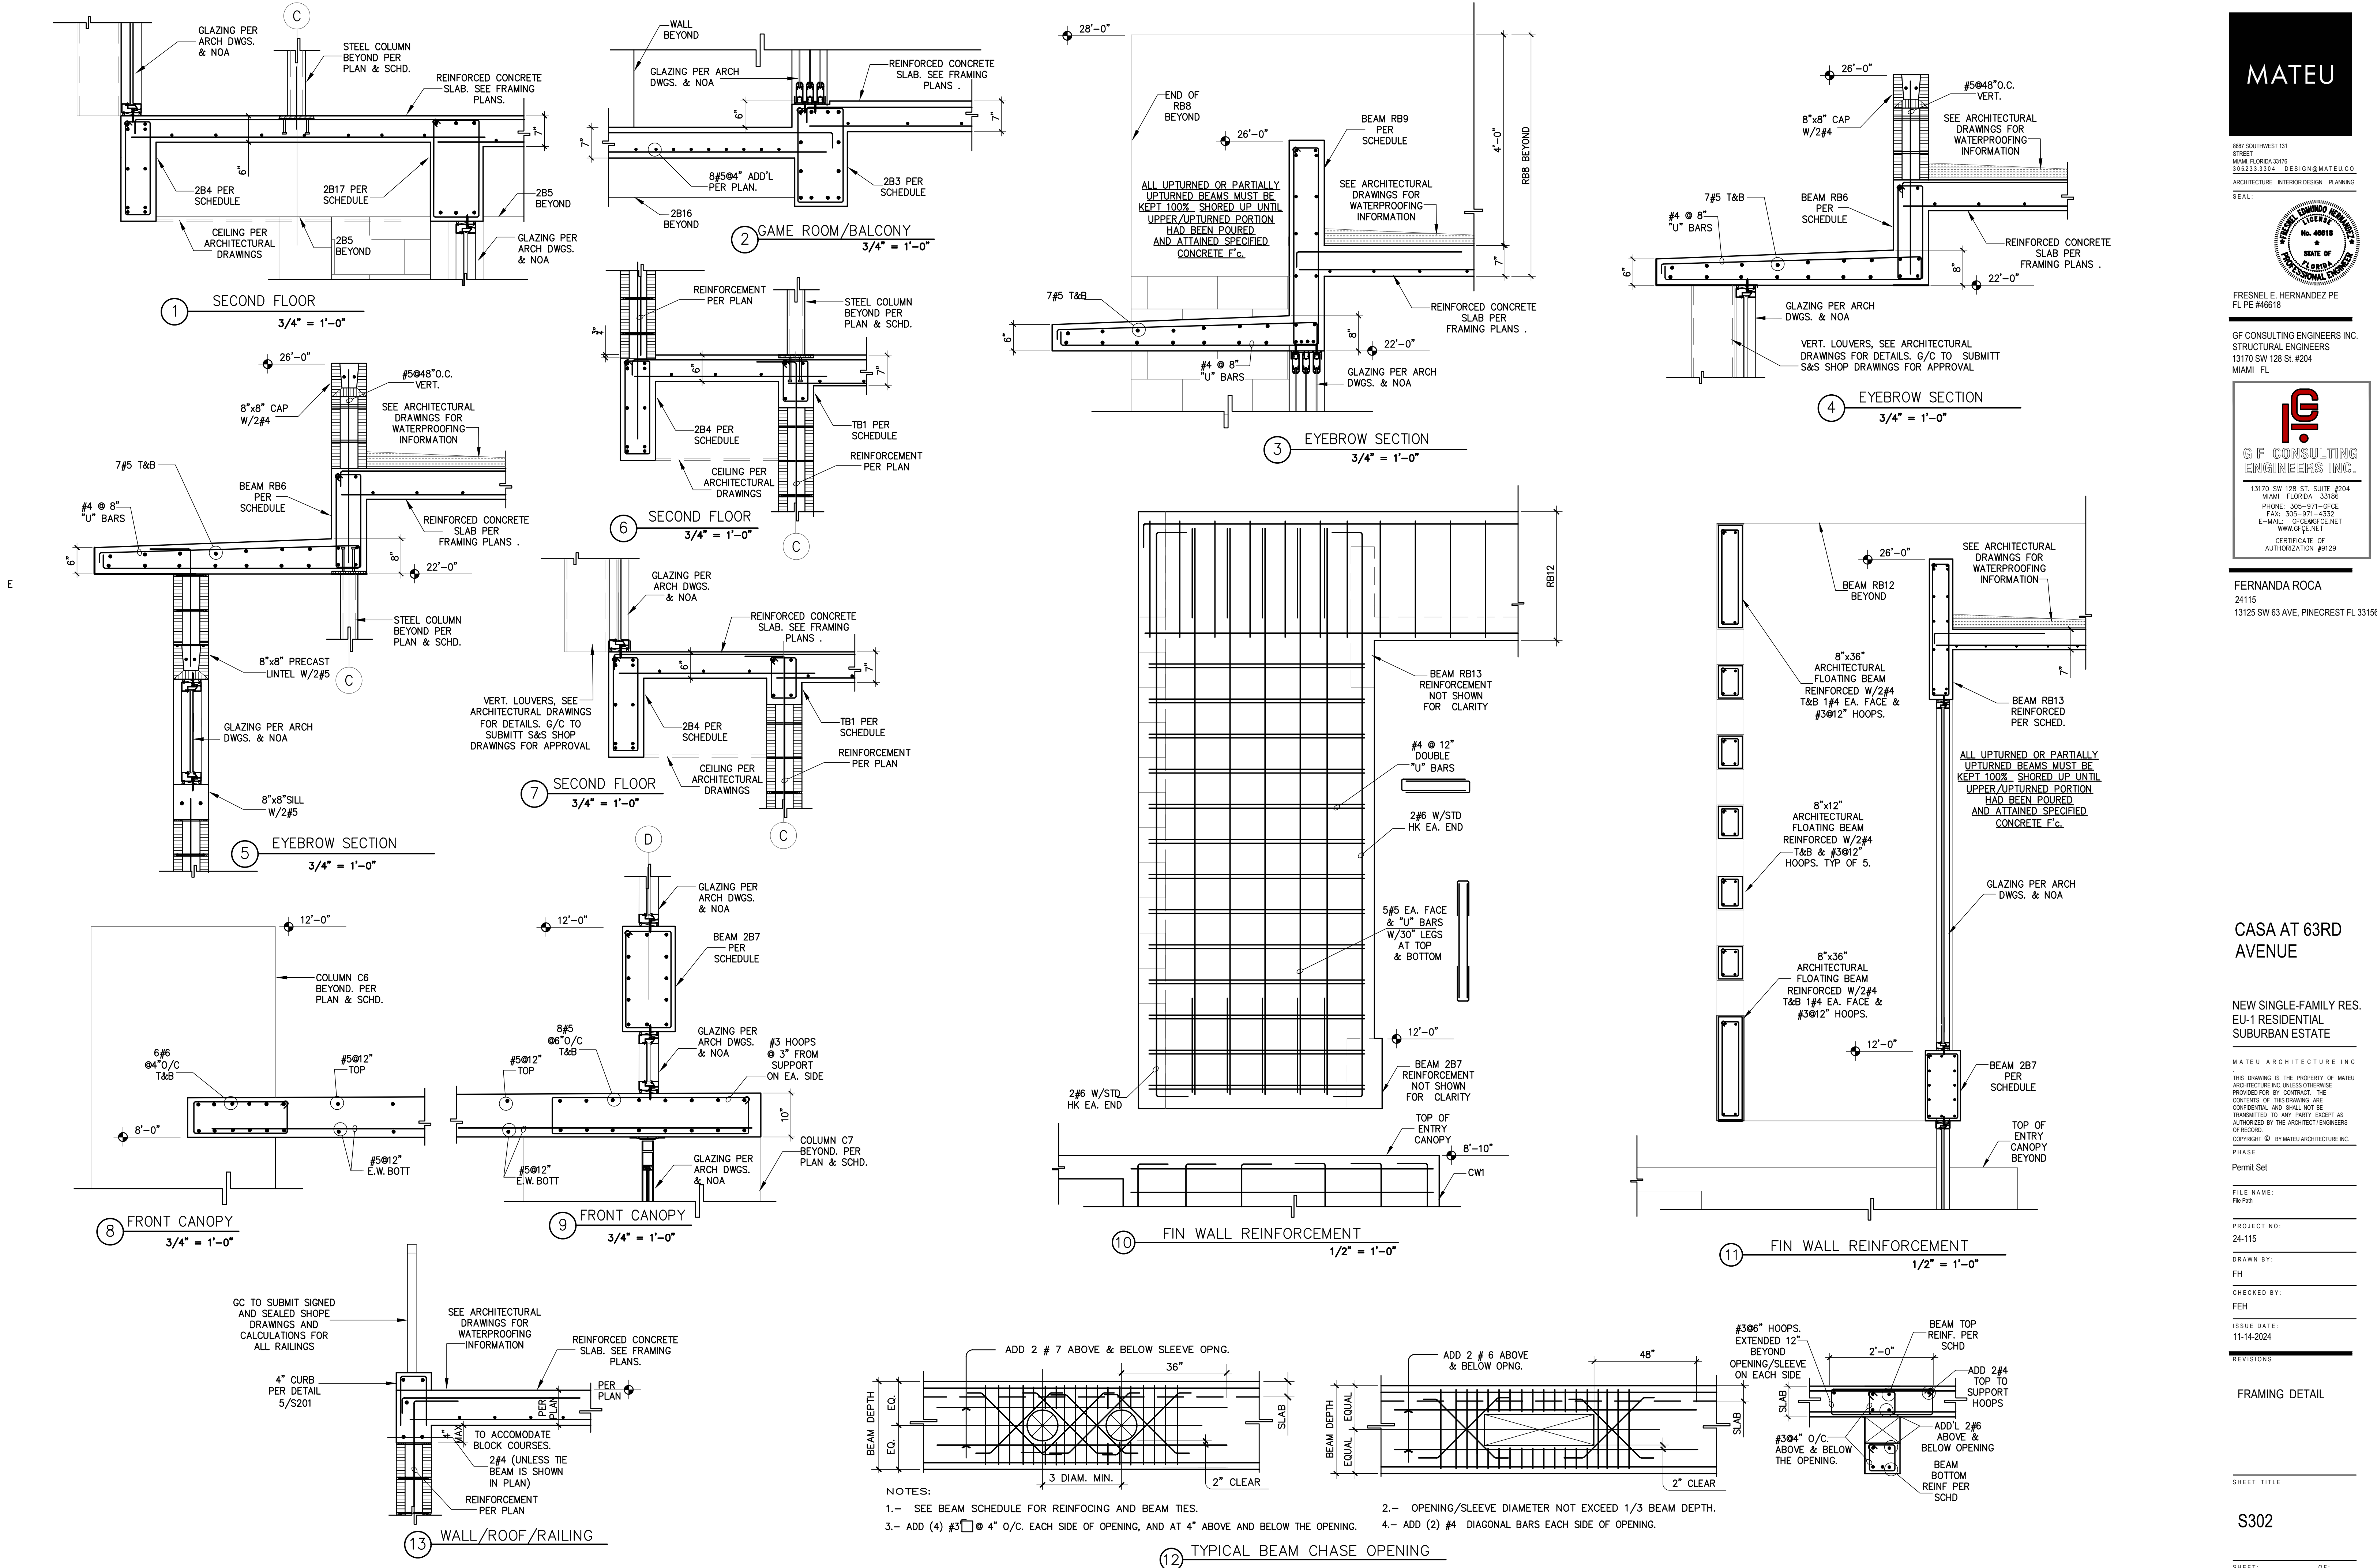

887 SOUTHWEST 131 STREET
MIAMI, FLORIDA 33176
305.223.3304 DESIGN@MATEU.CO
ARCHITECTURE INTERIOR DESIGN PLANNING
SEAL:



FRESNEL E. HERNANDEZ PE
FL PE #46618

GF CONSULTING ENGINEERS INC.
STRUCTURAL ENGINEERS
13170 SW 128 ST. #204
MIAMI FL



FERNANDA ROCA
24115
13125 SW 63 AVE, PINECREST FL 33156

CASA AT 63RD AVENUE

NEW SINGLE-FAMILY RES.
EU-1 RESIDENTIAL
SUBURBAN ESTATE

MATEU ARCHITECTURE INC.
THIS DRAWING IS THE PROPERTY OF MATEU ARCHITECTURE INC. UNLESS OTHERWISE PROVIDED FOR BY CONTRACT. THE CONTENTS OF THIS DRAWING ARE CONFIDENTIAL AND SHALL NOT BE TRANSMITTED TO ANY PARTY EXCEPT AS AUTHORIZED BY THE ARCHITECT/ENGINEERS OF RECORD.
COPYRIGHT © BY MATEU ARCHITECTURE INC.
PHASE
Permit Set

FILE NAME:
File Path

PROJECT NO:
24-115

DRAWN BY:
FH

CHECKED BY:
FEH

ISSUE DATE:
11-14-2024

REVISIONS

FRAMING DETAIL

SHEET TITLE

S302

SHEET: OF: