


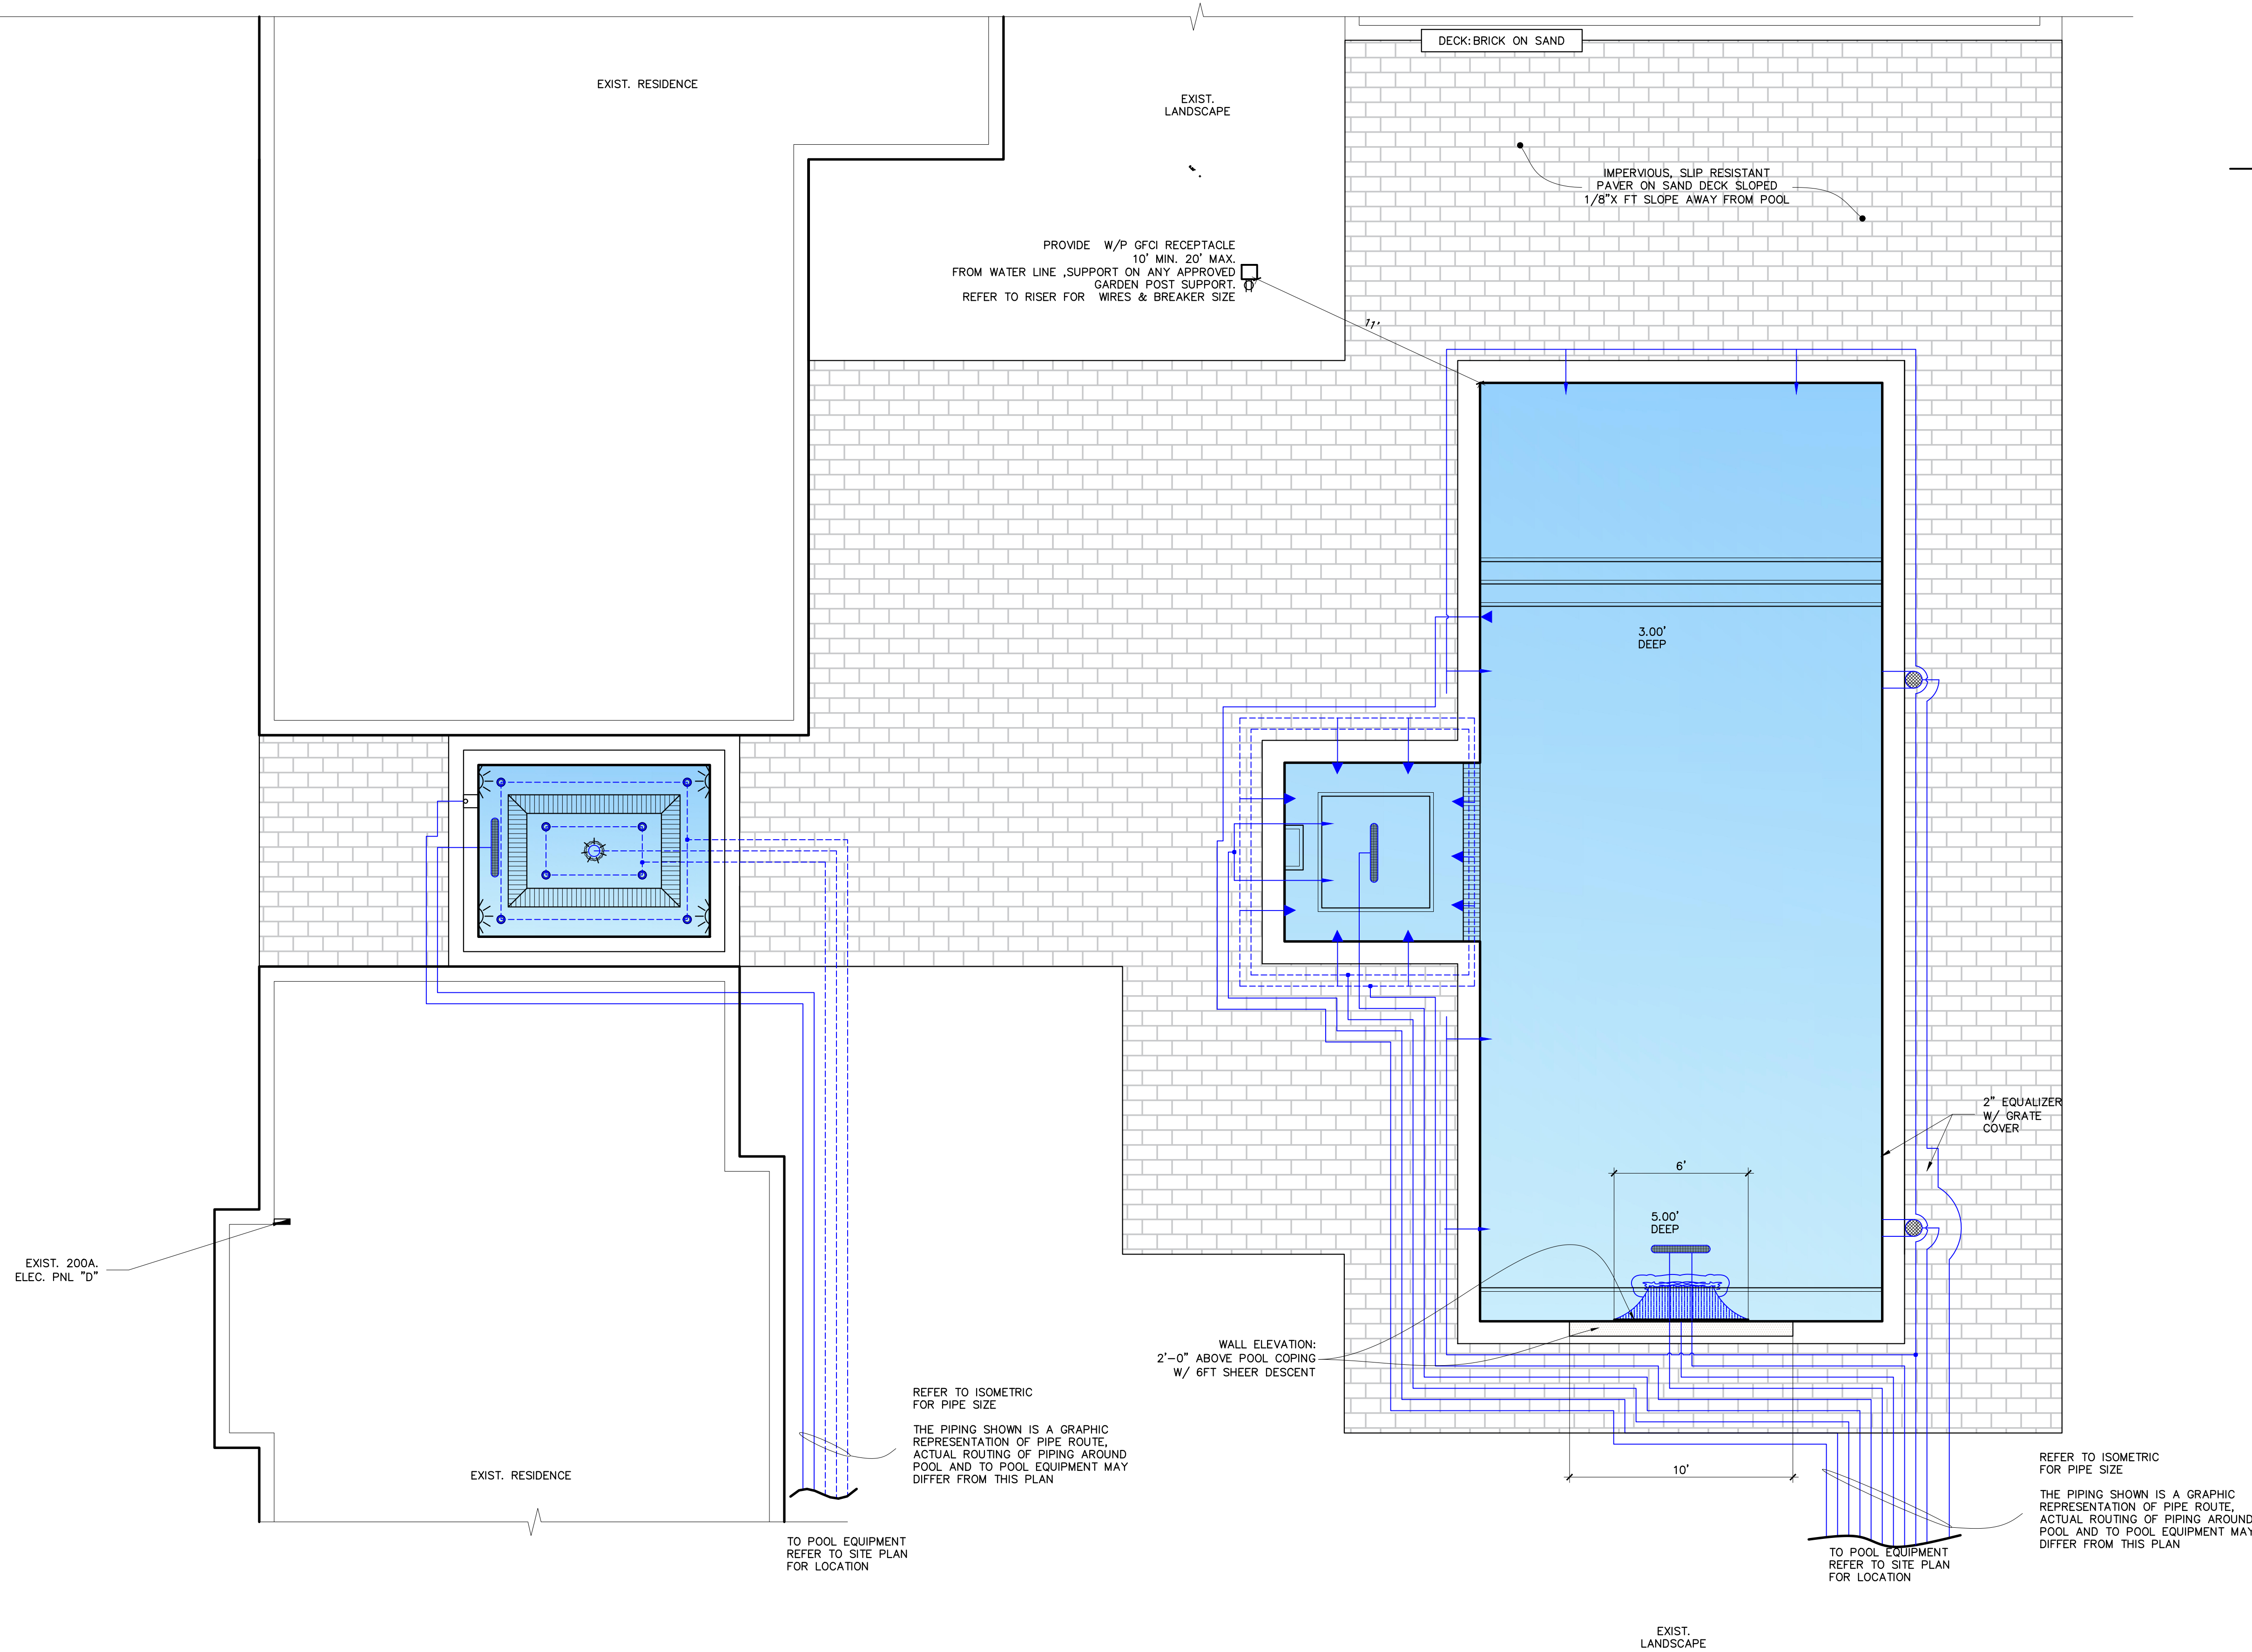

LEGEND		
SYMBOL	NAME	QTY
	RETURN	7
	FLOOR RETURN	8
	THERAPY JET	9
	VACUUM W/ SPRING LOADED COVER	1
	SKIMMER	2
	FRONT LOAD SKIMMER	1
	CHANNEL MAIN DRAIN	3
	LED BUBBLER JET	1
	LIGHT	9

POOL PLAN
SCALE: 1/4"=1'-0"

NOTE: CONTRACTOR SHALL VERIFY ALL SETBACKS FROM PROPERTY LINES AND STRUCTURES PRIOR TO EXCAVATION. SHOULD ANY SETBACKS BE LESS THAN THE MINIMUM REQUIREMENTS, EITHER BY OWNER OR BUILDING OFFICIAL, THE ENGINEER SHALL BE NOTIFIED.

WARNING: TO EMPTY POOL AFTER CONSTRUCTION FOR REPAIRS OR ANY OTHER REASON, THE HYDROSTATIC UPLIFT PRESSURES BENEATH THE POOL MUST BE ELIMINATED TO PREVENT THE POOL FROM FLOATING UPWARD. THE OWNER MUST CONSULT AND POOL REPAIR CONTRACTOR EXPERIENCED IN ELIMINATING UPLIFT PRESSURES.

THIS ITEM HAS BEEN DIGITALLY SIGNED AND SEALED BY JORGE CRESPO ON THE DATE ADJACENT TO THE SEAL USING A AUTHENTICATION CODE.

PRINTED COPIES OF THIS DOCUMENT ARE NOT CONSIDERED SIGNED AND SEALED AND THE AUTHENTICATION CODE MUST BE VERIFIED ON ANY ELECTRONIC COPIES.



REVISIONS	
NO.	DATE