

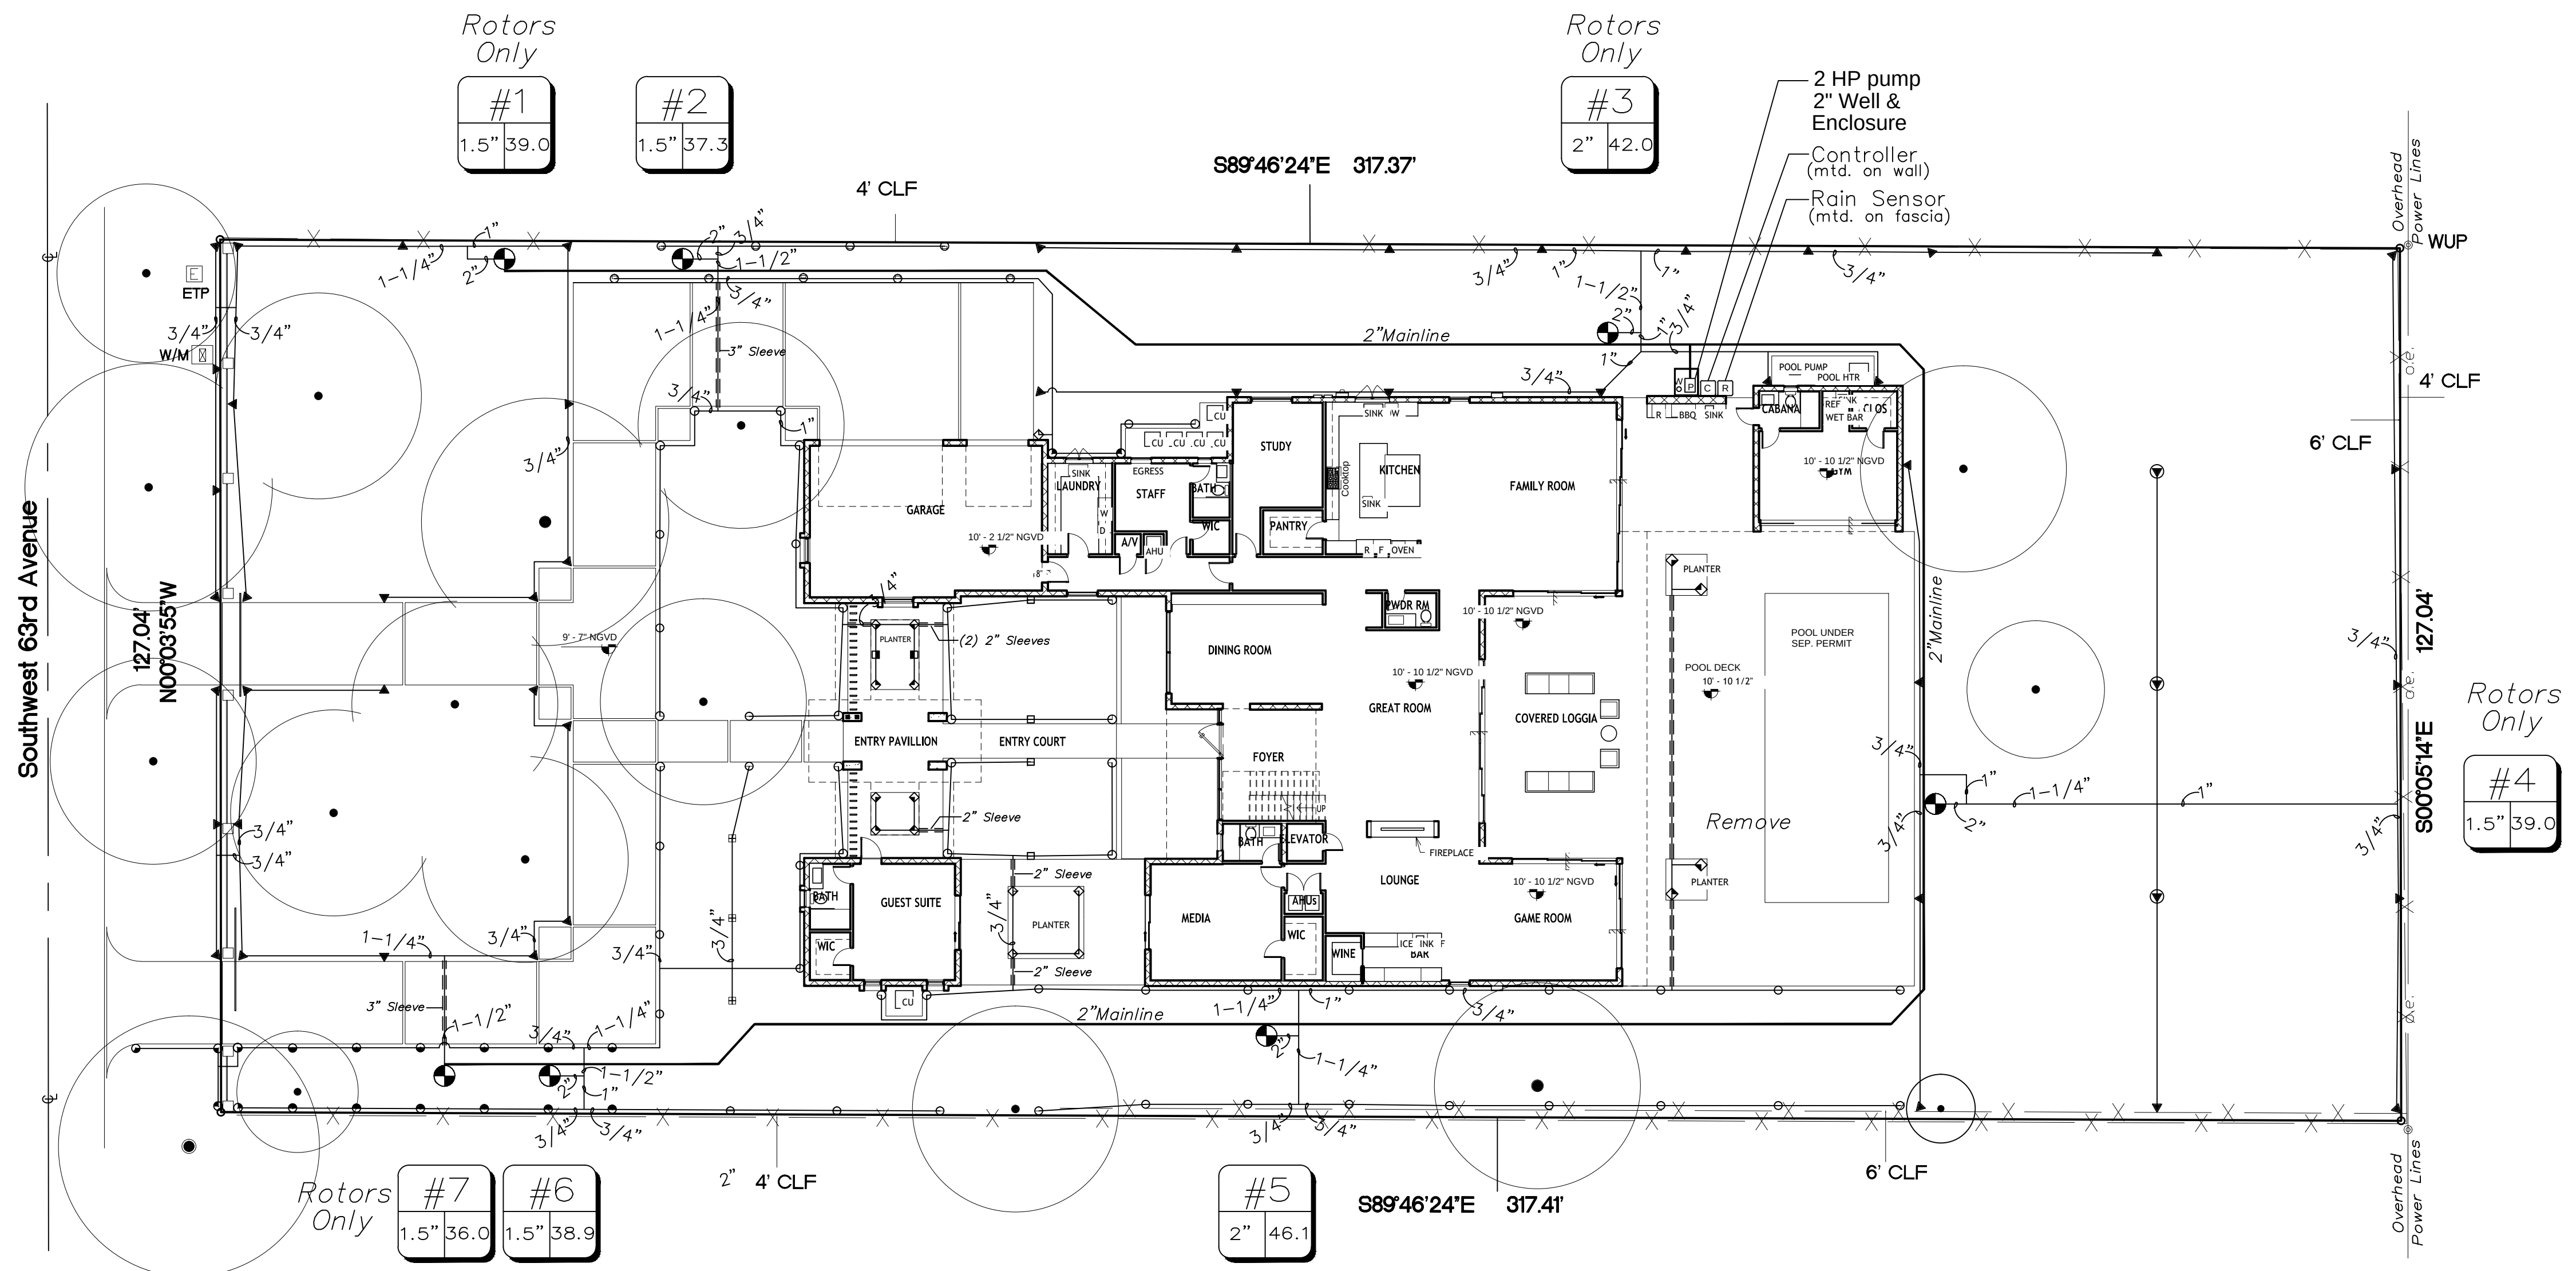
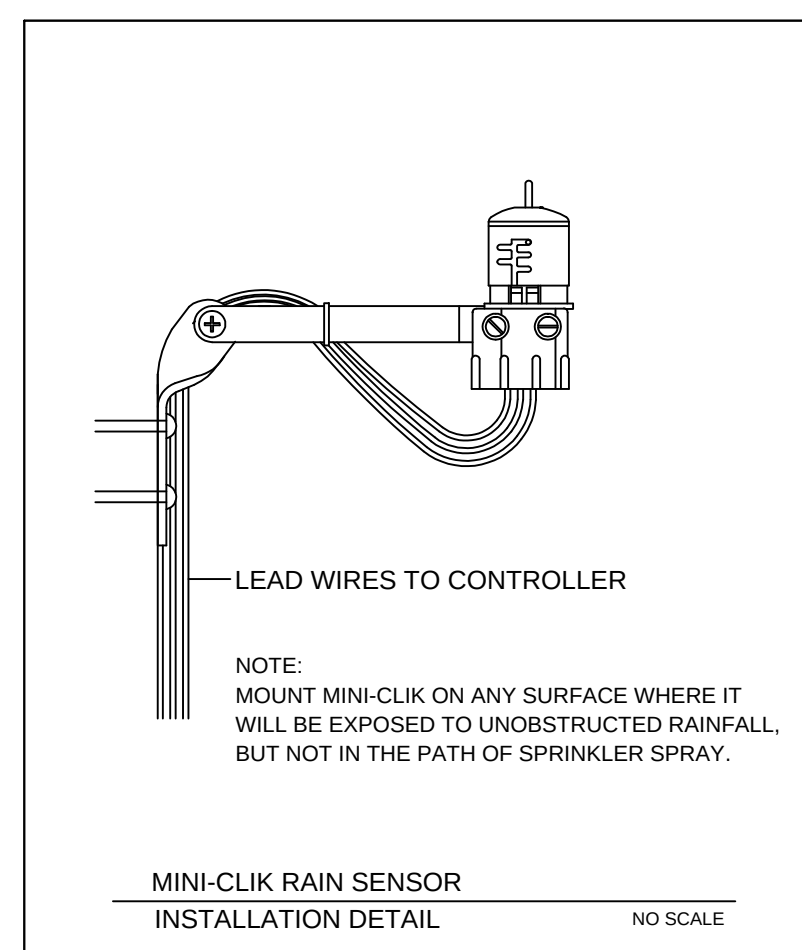
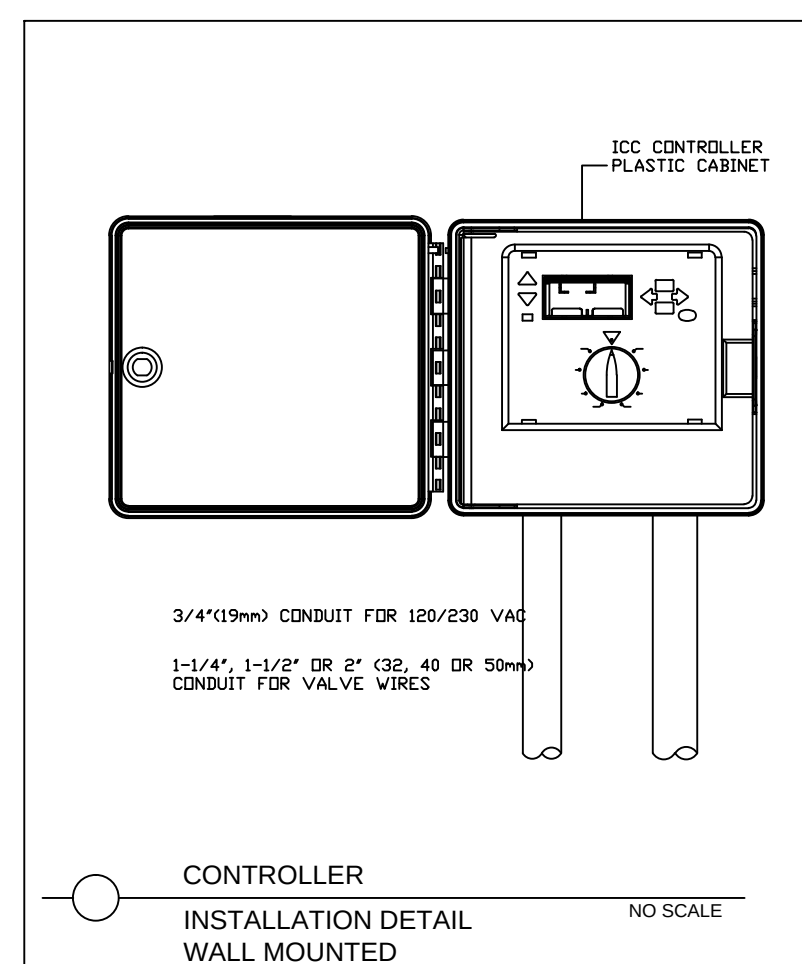
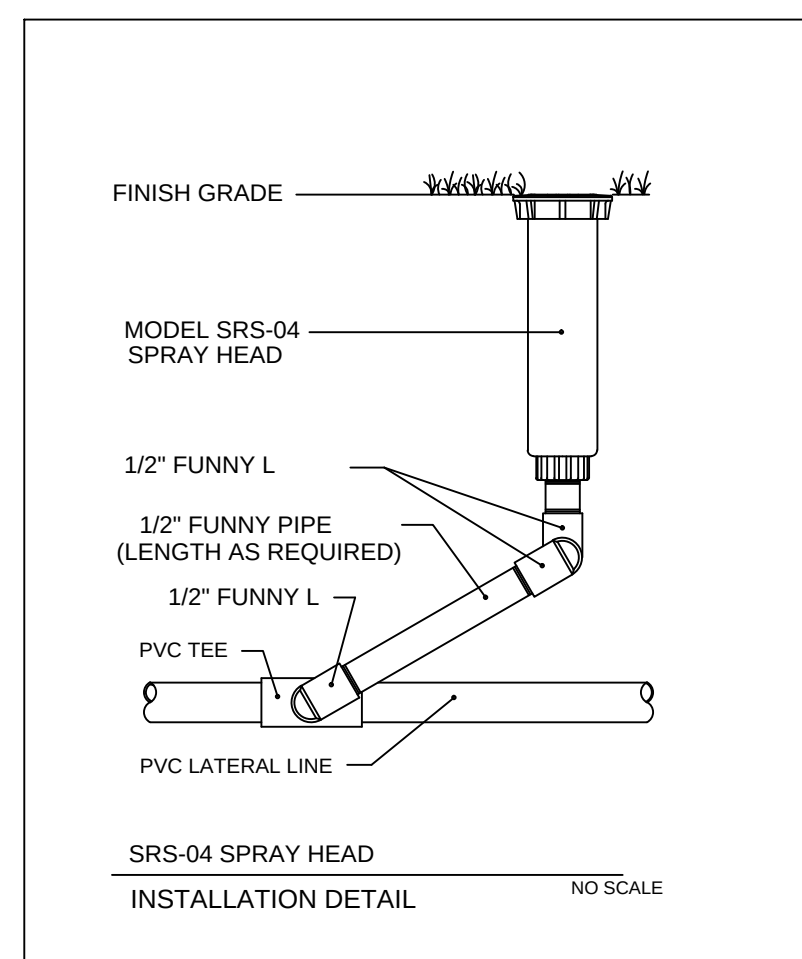


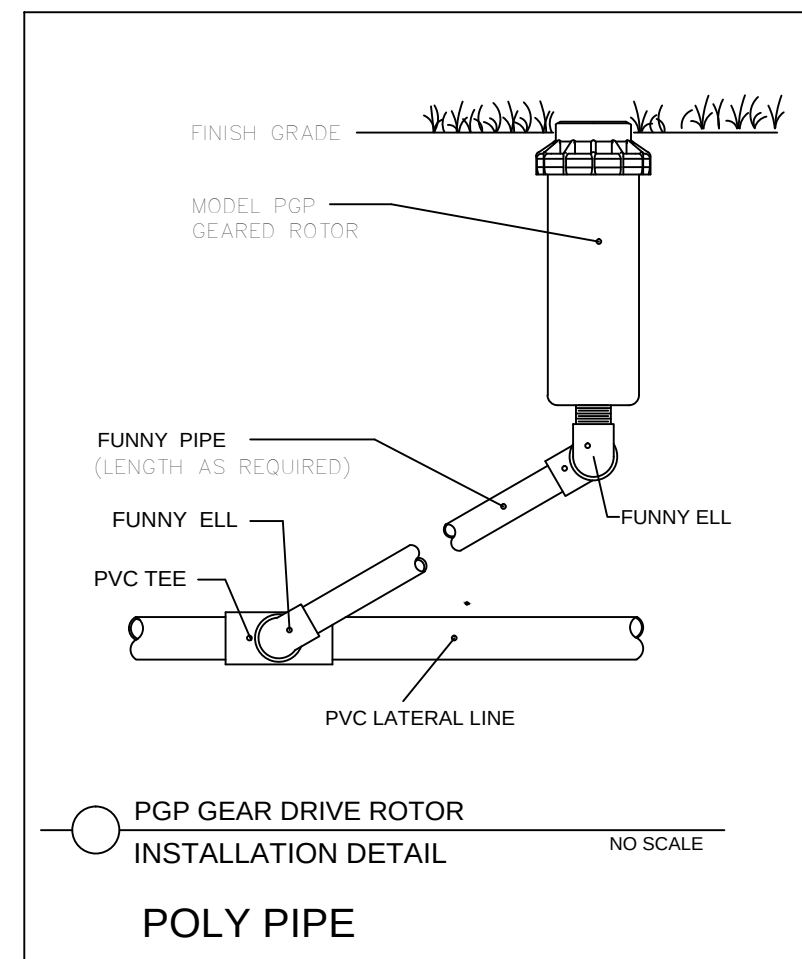

IRRIGATION PLAN EQUIPMENT TABLE	
	6" Spray Head Rainbird 1800 Series w/ MPR Nozzle, 8' qtr.
	6" Spray Head Rainbird 1800 Series w/ MPR Nozzle, 8' half.
	6" Spray Head Rainbird 1800 Series w/ MPR Nozzle, 10' qtr.
	6" Spray Head Rainbird 1800 Series w/ MPR Nozzle, 10' third.
	6" Spray Head Rainbird 1800 Series w/ MPR Nozzle, 10' half.
	6" Spray Head Rainbird 1800 Series w/ MPR Nozzle, 12' half.
	6" Spray Head Rainbird 1800 Series w/ MPR Nozzle, 12' half.
	6" Spray Head Rainbird 1800 Series w/ MPR Nozzle, 12' full.
	6" Spray Head Rainbird 1800 Series w/ MPR Nozzle, 15' qtr.
	6" Spray Head Rainbird 1800 Series w/ MPR Nozzle, 15' half.
	6" Spray Head Rainbird 1800 Series w/ MPR Nozzle, 15' Strip Series—End
	6" Spray Head Rainbird 1800 Series w/ MPR Nozzle, 15' Strip Series—Center
	Rotors—Rainbird 3500 Series w/ MPR Nozzle, full & adjustable
	2" Mainline, Schedule 40 PVC
	(5) 1.5", (2) 2" Valves by Rainbird, in Carson Valve Box
	Sleeves, Schedule 40 PVC
	Lateral Lines, Schedule 160 pvc
	Controller, ESP Modular Series 8 Stations (1 spare)
	Rain Sensor, by Miniclik
	2HP Centrifugal Pump, GT-20, "GT-IRRI-GATOR", by Goulds. (w/Fiberglass Pump Enclosure by Allied or equal)
	2" diameter well

1 IRRIGATION PLAN

SCALE: 1" = 16'-0"

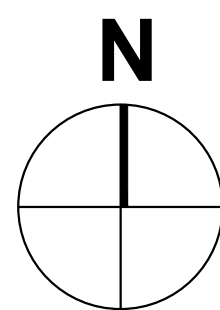

H.L. Martin, Landscape Architect
 LC# 26000404 / LA

5965 SW 38th Street, Miami, Florida 33155
305 790-4372, hlmartinufiu@bellsouth.net

Herbert L. Martin, Landscape Architect

L 101 Landscape Plan
L 102 Notes, Details, Legend
L 103 Tree Survey / Disposition Plan
L 104 Tree Disposition & Protection
IR 105 Irrigation Plan

RESIDENCE:
GS JPD 10635
LLC

10635 SW 63 AV
MIAMI, FL

SEAL


BALLI-TRAUTMAN ARCHITECTS LLC -AA26002

GIORGIO LUIGI BALLI -AR13951
DAVID SCOTT TRAUTMAN -AR15045

REVISIONS

[illegible]

SCHEMATIC SET

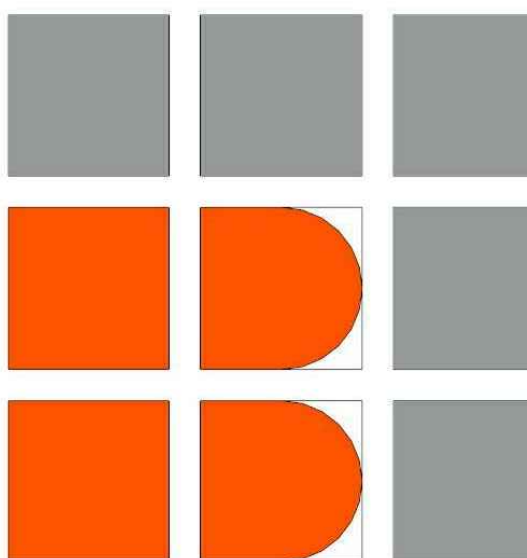

BALLI - TRAUTMA
ARCHITECTURE INTERIORS CONSTRUCTION

JOB NUMBER:

CHECKED BY: GE

ISSUE DATE: 11/11/2024

SCALE: AS NOTED

SHEET TITLE

IRRIGATION PLAN

SHEET NUMBER

IR 105

COPYRIGHT BALLI-TRAUTMAN ARCHITECTS,
LLC
1533 SUNSET DRIVE SUITE 101, CORAL GABLE
FL 33143