

10635 SW 63 AV
MIAMI, FL

SEAL

GIORGIO LUIGI BALLI -AR13951
DAVID SCOTT TRAUTMAN -AR15045

[illegible]


BALI - TRAUTMA
 ARCHITECTURE INTERIORS CONSTRUCTION

SCALE:	AS NOTED
--------	----------

TREE SURVEY/ DISPOSITION PLAN

L 103

COPYRIGHT BALLI-TRAUTMAN ARCHITECTS,
LLC
1533 SUNSET DRIVE SUITE 101, CORAL GABLES
FL 33143

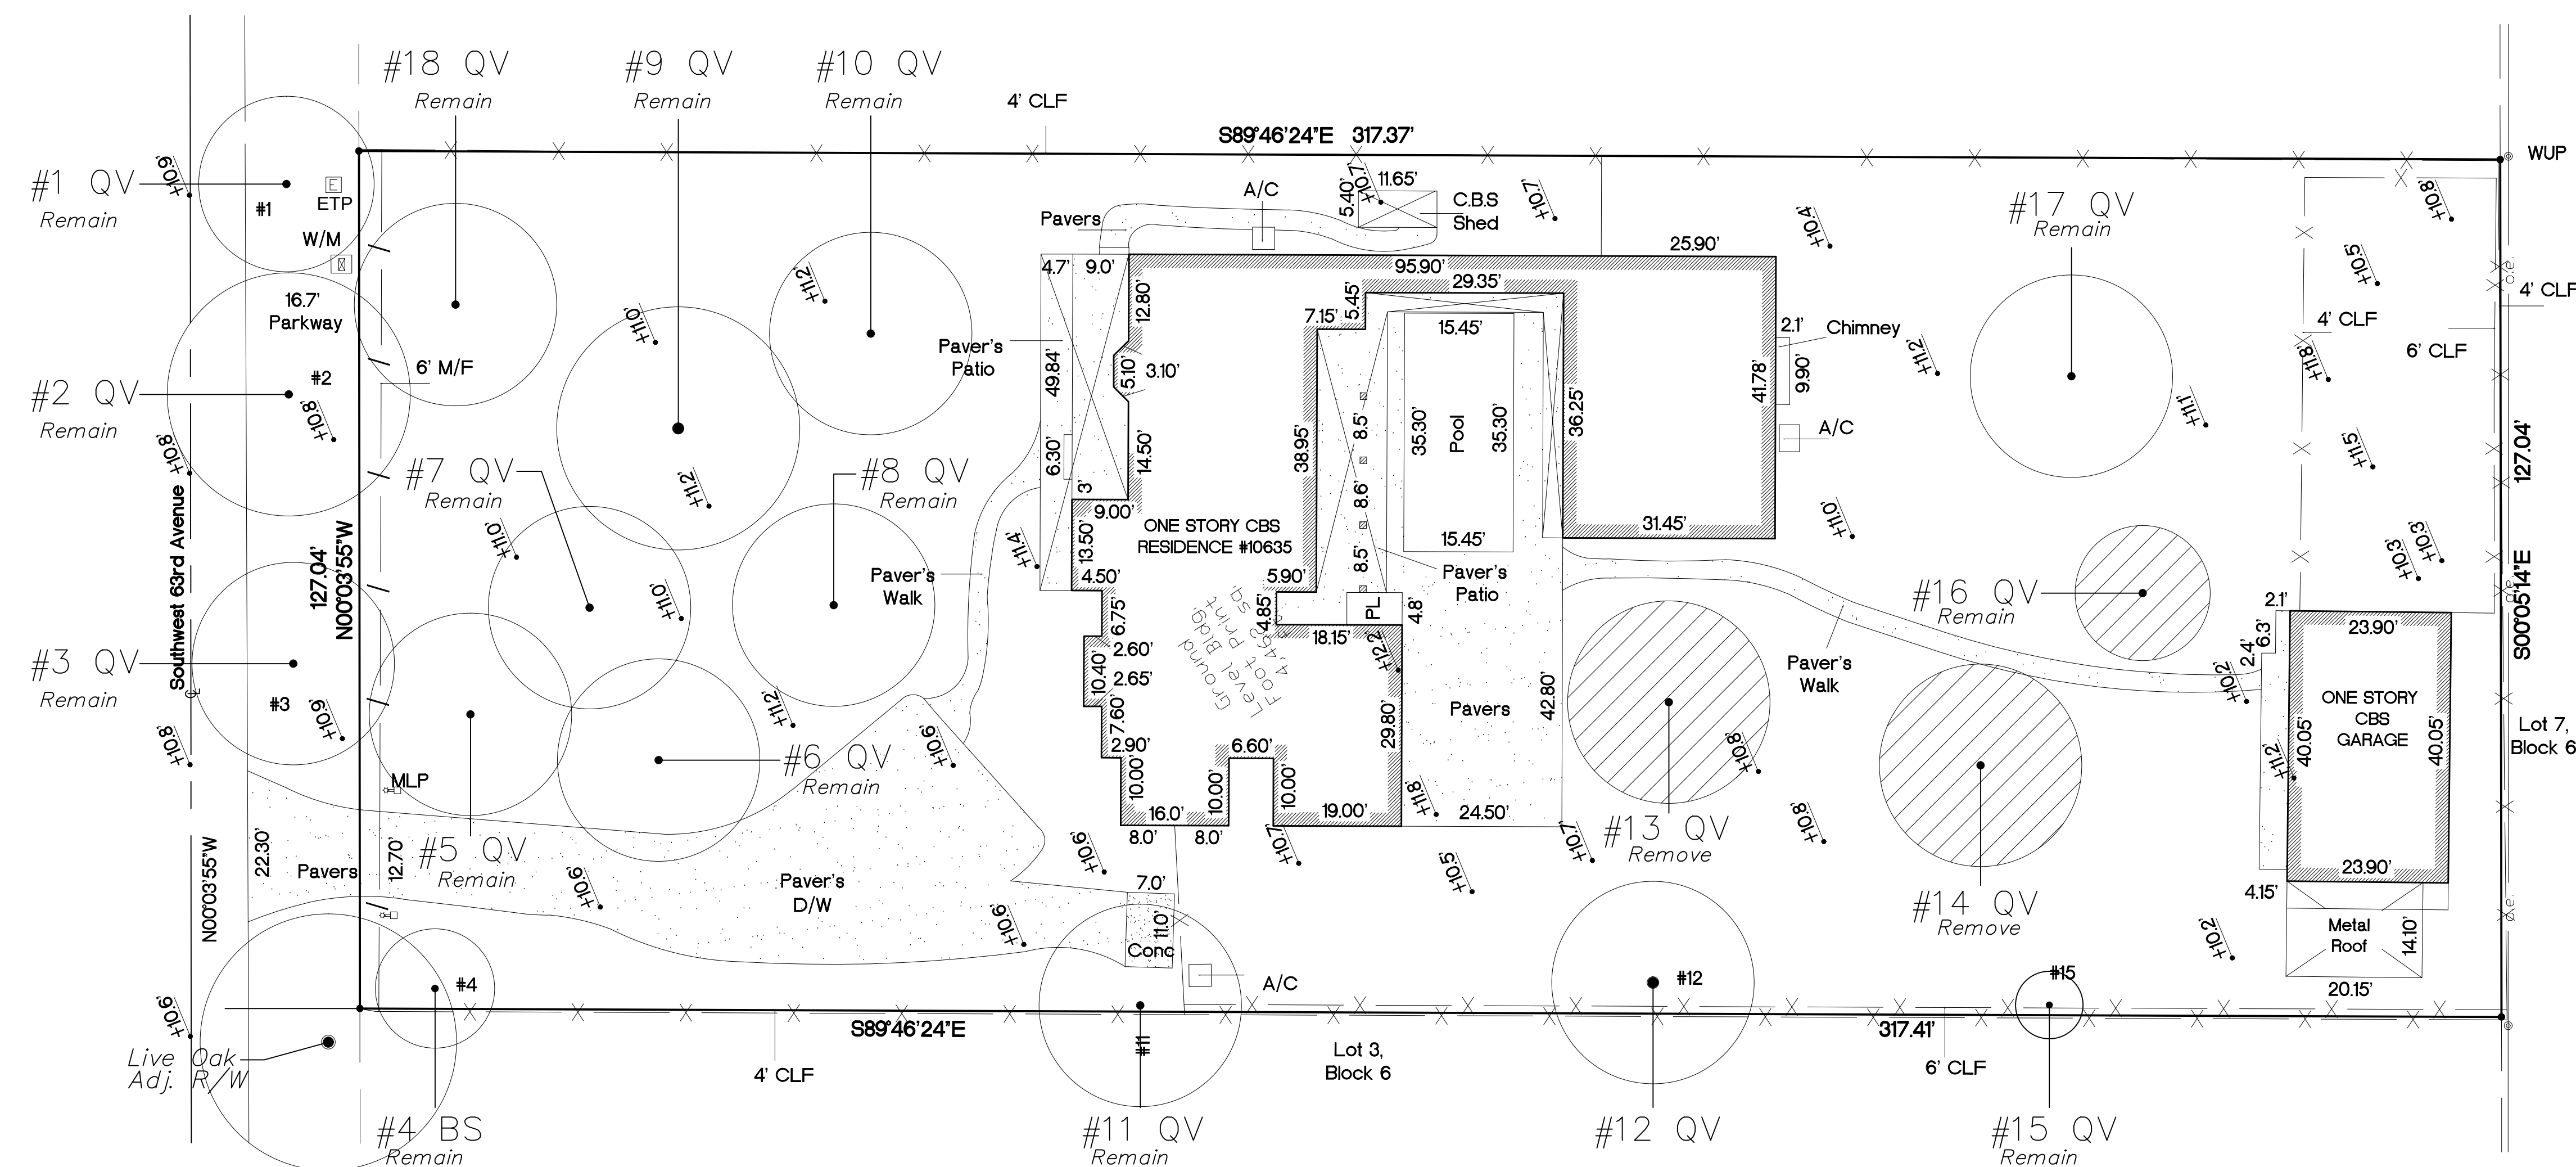


1

Tree Survey List										
Num.	Botanical / Common Name	HT	Description DBH	Condition	TPZ/CRZ 10' / 20' / 30'	Notes	Disposition	Explanation/ Reason	Canopy SF To Be Removed	DBH > 18" (x 2) To Be Removed
#1 QV	Quercus virginiana / Live Oak	30'	25' 12"	Good	6'	R/W Tree	Remain			
#2 QV	Quercus virginiana / Live Oak	35'	35' 12"	Good	6'	R/W Tree	Remain			
#3 QV	Quercus virginiana / Live Oak	30'	30' 12"	Good	6'	R/W Tree	Remain			
#4 BS	Bursera simaruba / Gumbo Limbo	25'	18' 12"	Good	6'		Remain			
#5 QV	Quercus virginiana / Live Oak	30'	30' 12"	Good	6'		Remain			
#6 QV	Quercus virginiana / Live Oak	30'	30' 12"	Good	6'		Remain			
#7 QV	Quercus virginiana / Live Oak	30'	30' 12"	Good	6'		Remain			
#8 QV	Quercus virginiana / Live Oak	30'	30' 12"	Good	6'		Remain			
#9 QV	Quercus virginiana / Live Oak	30'	35' 18"	Good	9'		Remain			
#10 QV	Quercus virginiana / Live Oak	35'	30' 12"	Good	6'		Remain			
#11 QV	Quercus virginiana / Live Oak	40'	30' 12"	Good	6'		Remain			
#12 QV	Quercus virginiana / Live Oak	30'	30' 18"	Good	9'		Remain			
#13 QV	Quercus virginiana / Live Oak	30'	30' 12"	Good	N/A		~Remove~	building footprint	707 sf	
#14 QV	Quercus virginiana / Live Oak	30'	30' 12"	Good	N/A		~Remove~	pool deck footprint	707 sf	
#15	Palm	30'	10' 8"	Good	4'		Remain			
#16 QV	Quercus virginiana / Live Oak	35'	20' 12"	Good	N/A		~Remove~	grainfield footprint	314 sf	
#17 QV	Quercus virginiana / Live Oak	30'	30' 12"	Poor	6'		Remain			
#18 QV	Quercus virginiana / Live Oak	30'	30' 12"	Good	6'		Remain			


1) Tree Descriptions (ht, spr, dbh) are as per Survey prov'd to LA, dated 06.26.2024, by Suarez Surveying & Mapping, Inc. AFA & Company, Armando Alvarez, 06.26.2024.

Total Canopy to be Removed < 18" dbh	Specimen trees to be Removed > 18" dbh
100	100
90	100
80	100
70	100
60	100
50	100
40	100
30	100
20	100
10	100
0	100

1,728 sf 0 sf

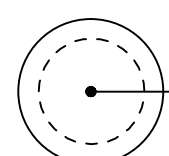

—Existing Tree / Palm to remain
CRZ, (Critical Root Zone)
(dim. from face of trunk)

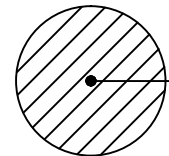

—Existing Tree / Palm to be removed.

L 101 Landscape Plan
L 102 Notes, Details, Legend
L 103 Tree Survey / Disposition Plan
L 104 Tree Disposition & Protection
IR 105 Irrigation Plan