

10635 SW 63 AV
MIAMI, FL

SEAL

10635 SW 63 AV
MIAMI, FL

SEAL

ALLI-TRAUTMAN ARCHITECTS LLC -AA26002968

GIORGIO LUIGI BALLI -AR13951
DAVID SCOTT TRAUTMAN -AR15045

[illegible]

BALLI - TRAUTMAN
 ARCHITECTURE INTERIORS CONSTRUCTION

JOB NUMBER:	
CHECKED BY:	GB
ISSUE DATE:	11/11/2024
SCALE:	AS NOTED


SHEET TITLE

SOUTH AND
WEST
ELEVATIONS

SHEET NUMBER


A202

COPYRIGHT BALLI-TRAUTMAN ARCHITECTS,
 LLC
 533 SUNSET DRIVE SUITE 101, CORAL GABLES,
 FL 33143

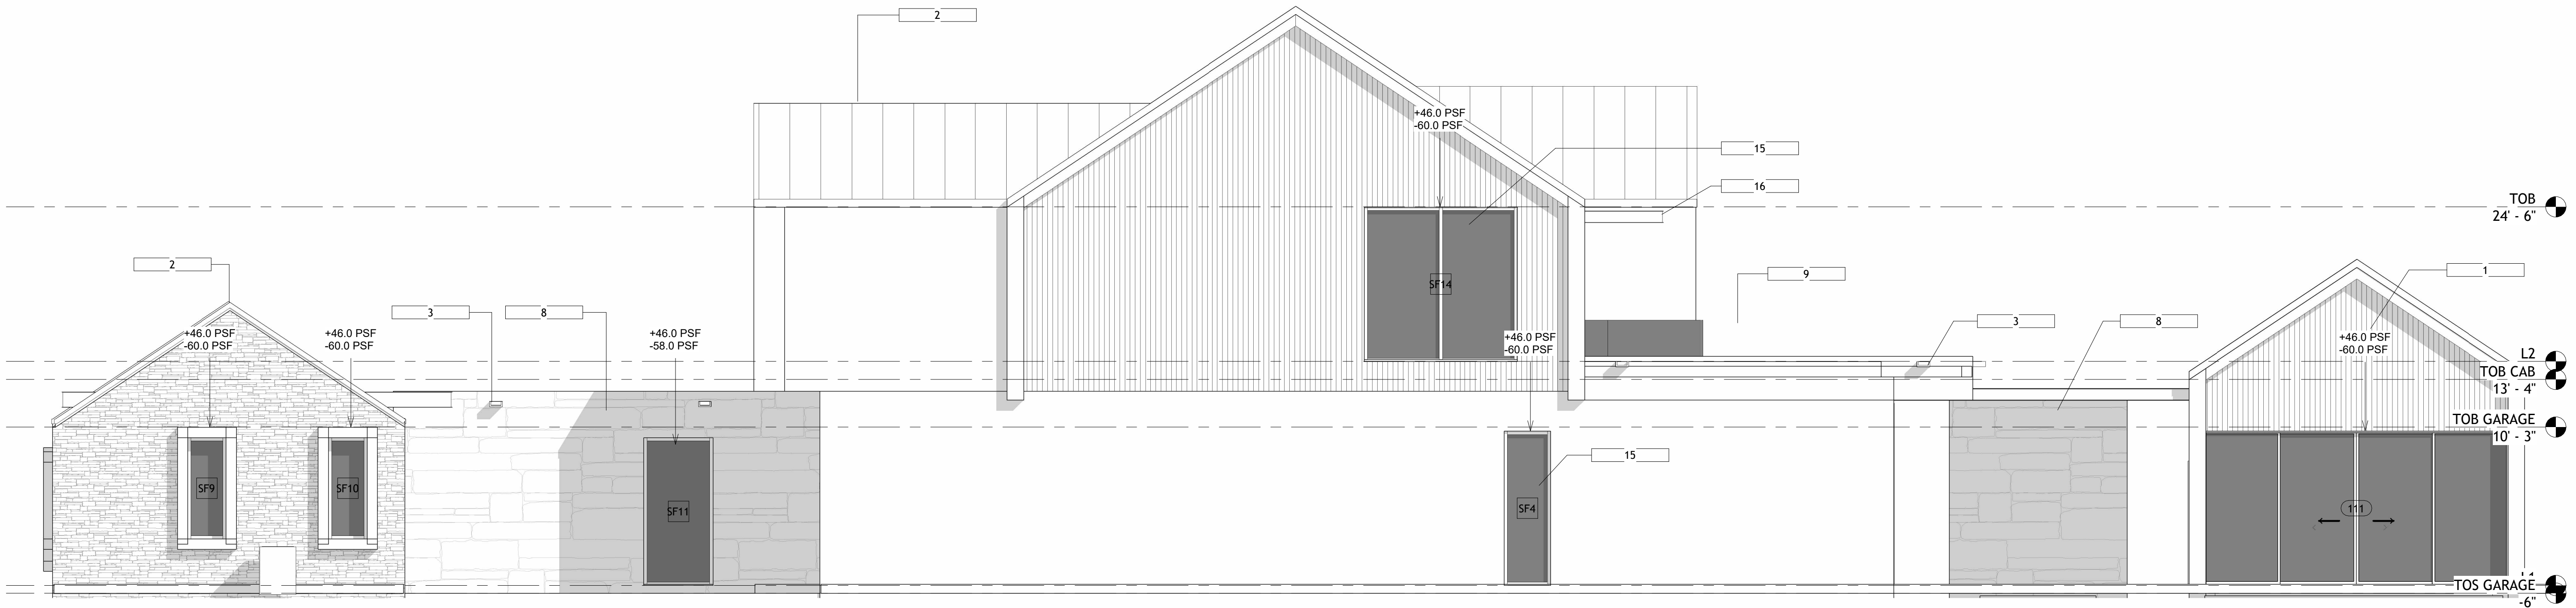

1 South Architectural Building Elevation
3/16" = 1'-0"

Keynote Legend	
Key Value	Keynote Text
1	DECORATIVE STEEL CHANNEL HEADER
2	STANDING SEAM METAL ROOF
3	GALV. METAL ROOF SCUPPER
4	SOLID WOOD PIVOT DOOR, CONTRACTOR TO PROVIDE NOA
5	WOOD VERTICAL SIDING
7	A/C EQUIPMENT OVER CONCRETE SLAB
8	STONE VENEER FINISH
9	42 INCH HIGH GLASS RAILING
10	IMPACT RESISTANT SLIDING ALUM./GLASS DOORS
12	POOL EQUIPMENT OVER CONCRETE SLAB
14	SMOOTH STUCCO FINISH
15	IMPACT RESISTANT ALUMN./GLASS WINDOWS
16	STEEL CHANNEL FASCIA AROUND CONCRETE EYEBROW

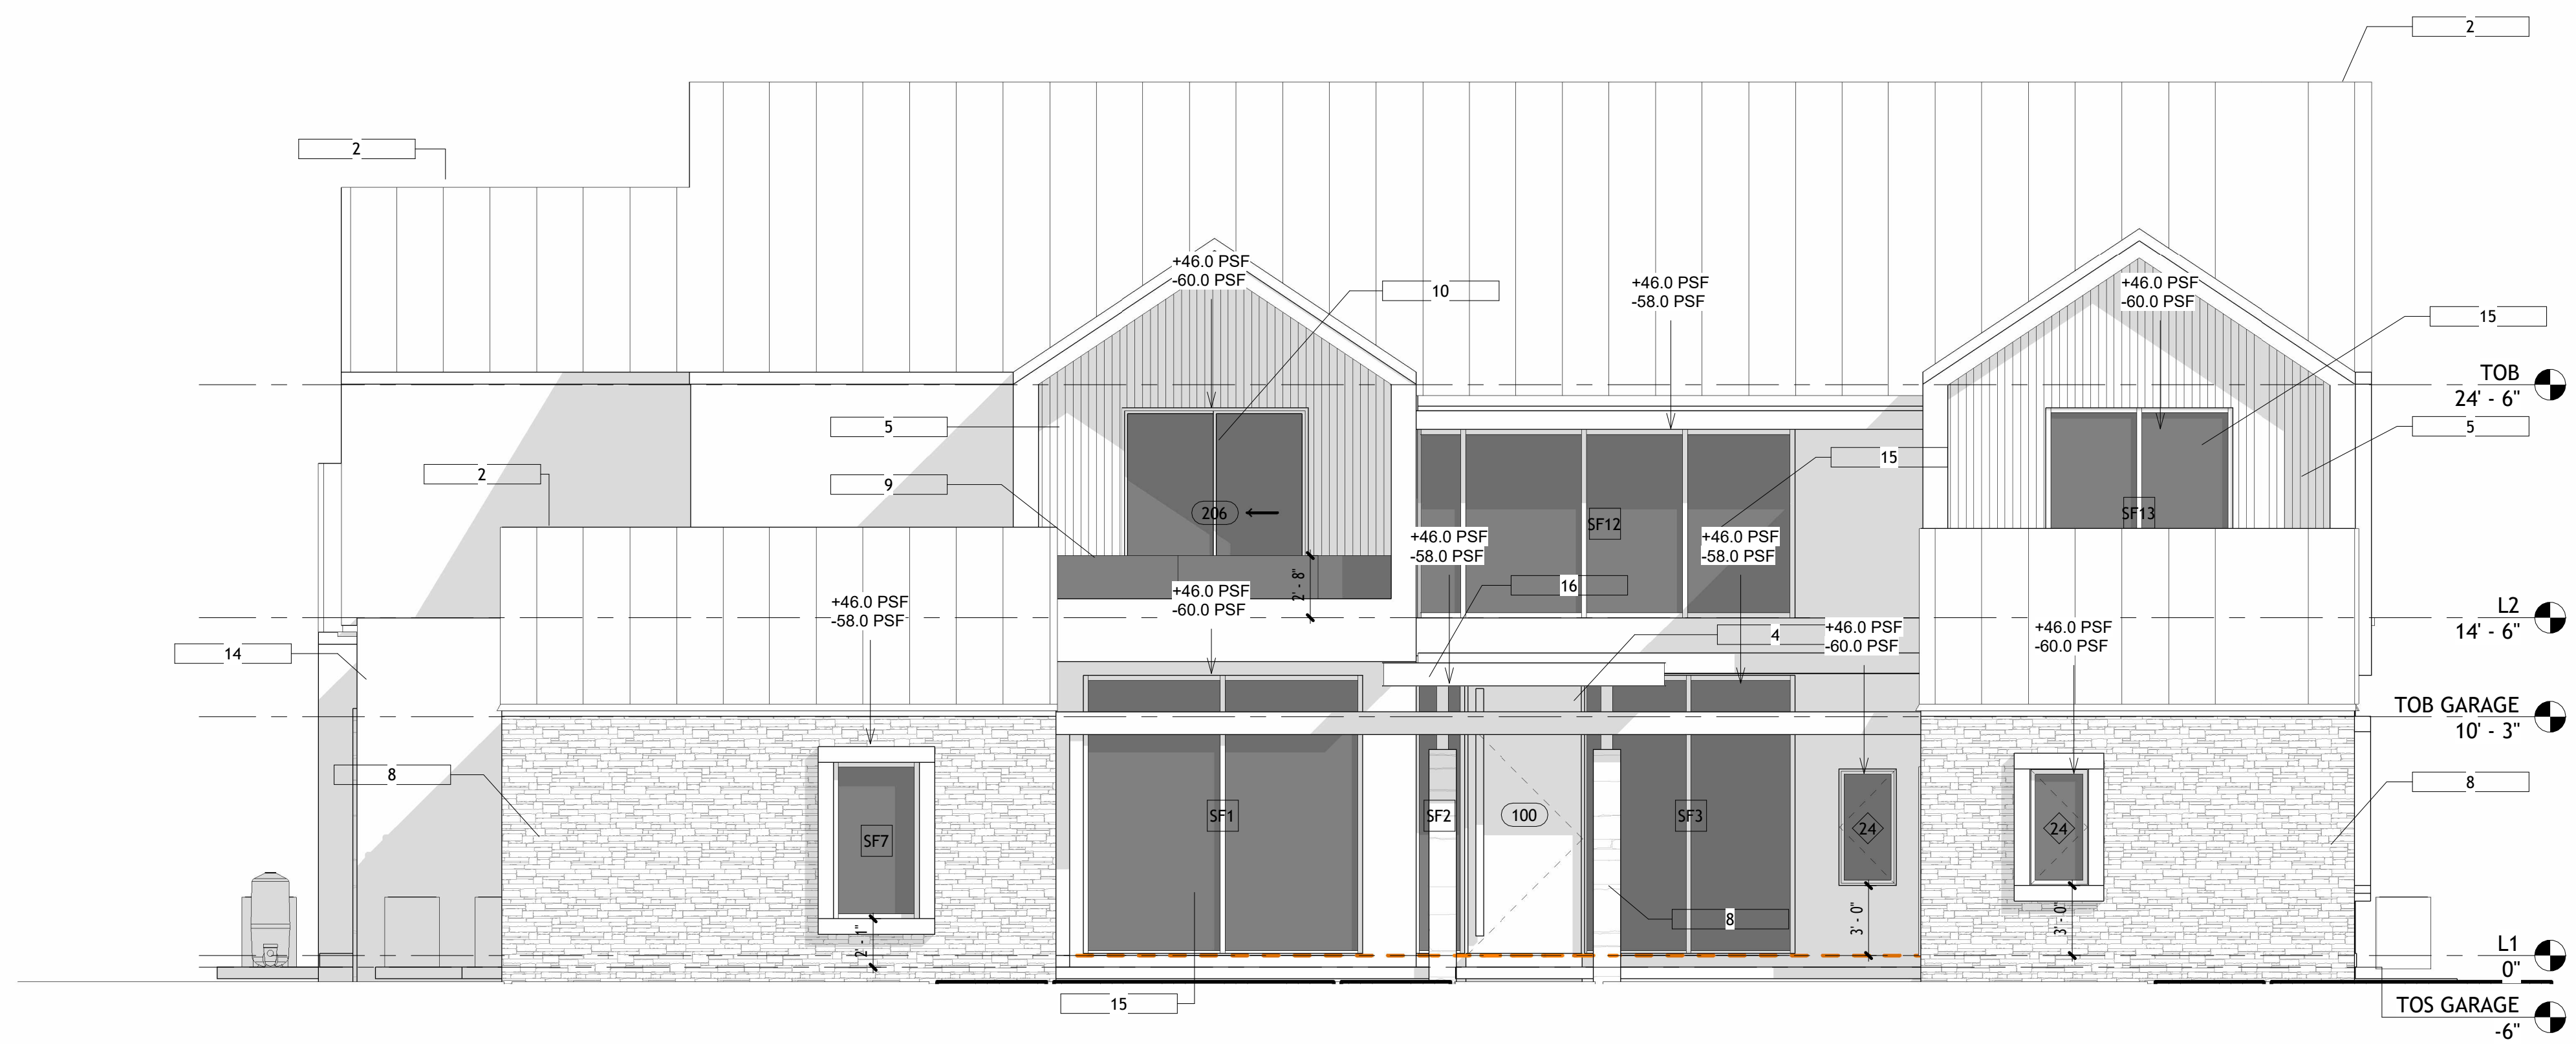

2 West Architectural Building Elevation
3/16" = 1'-0"