

10635 SW 63 AV
MIAMI, FL

SEAL

ALLI-TRAUTMAN ARCHITECTS LLC -AA26002968
 GIORGIO LUIGI BALLI -AR13951
 DAVID SCOTT TRAUTMAN -AR15045

REVISIONS

[illegible]

SCHEMATIC SET



JOB NUMBER:	
CHECKED BY:	GB
ISSUE DATE:	11/11/2024
SCALE:	AS NOTED

SHEET TITLE

SECTIONS


SHEET NUMBER

A303

COPYRIGHT BALLI-TRAUTMAN ARCHITECTS,
LLC
533 SUNSET DRIVE SUITE 101, CORAL GABLES,
FL 33143



1 Section 5
3/16" = 1'-0"

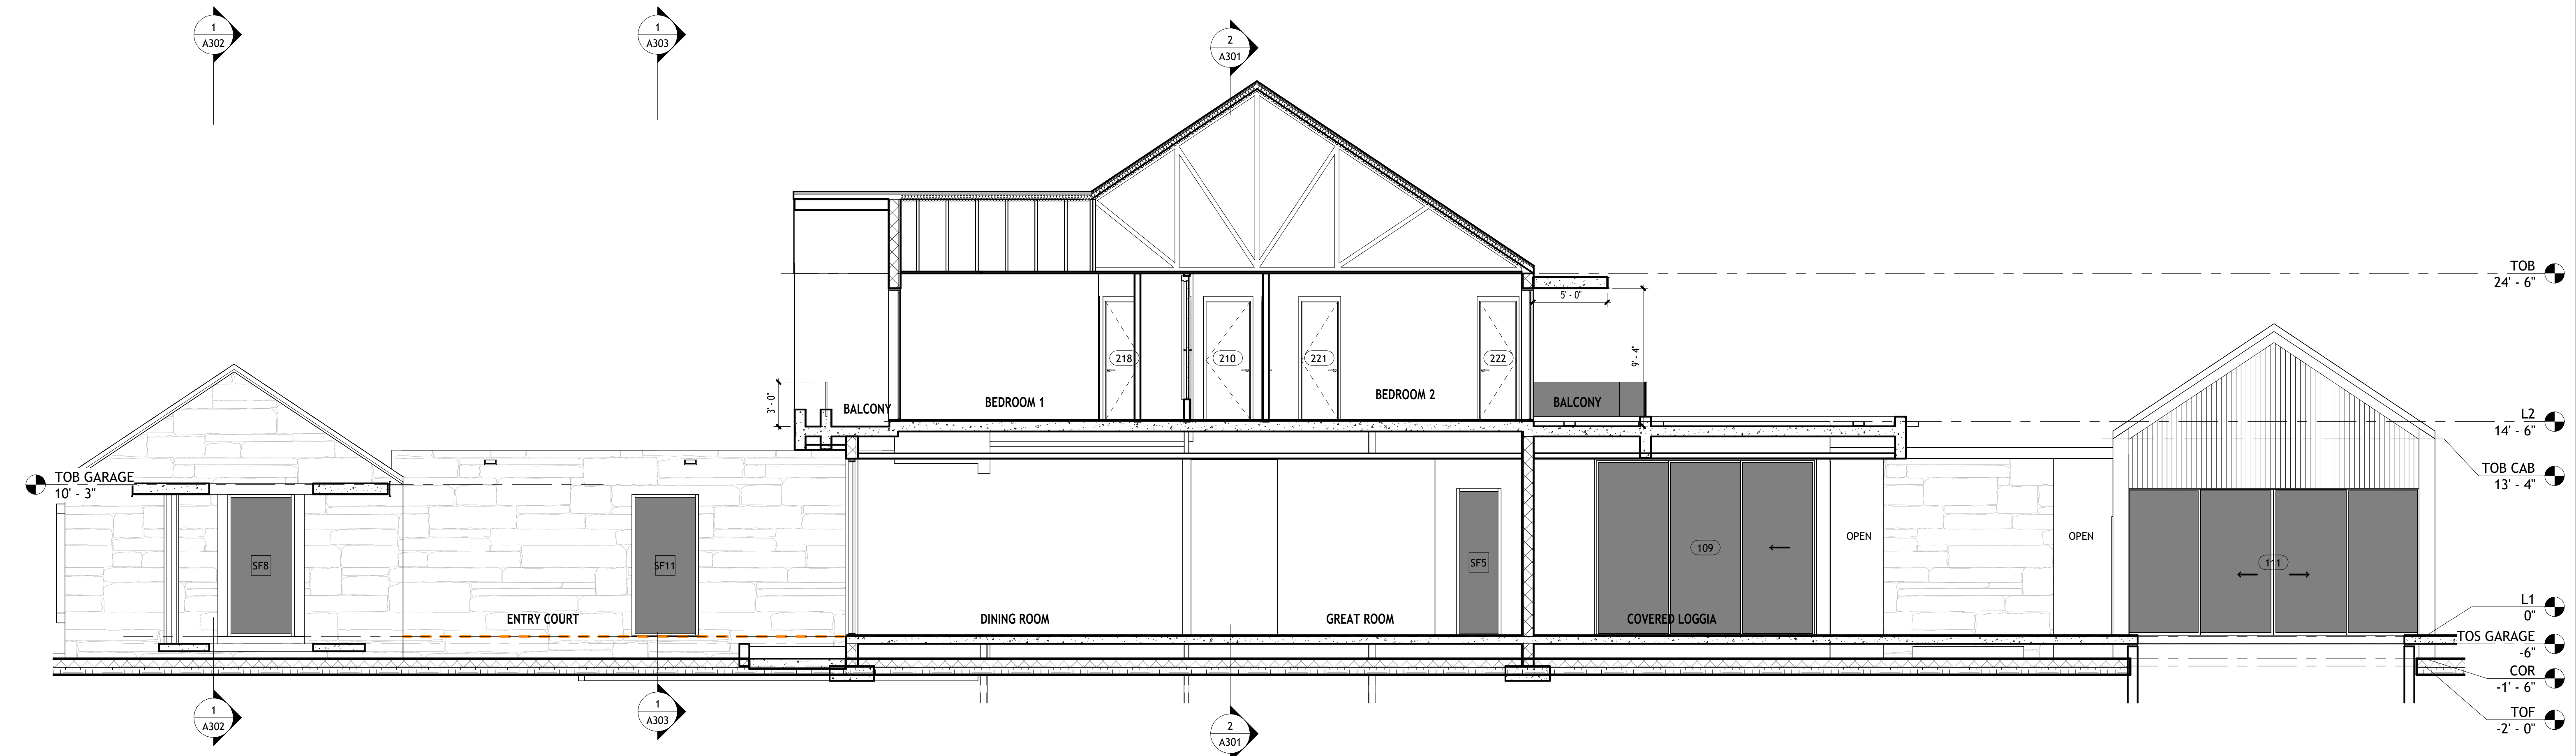

2 Section 1
3/16" = 1'-0"