

2' - 0"

1' - 4"

16" x 16" x 8" CONC. CAP
W/ #5 EACH WAY

3/4" SMOOTH STUCCO
FINISH

16" x 16" CMU BLOCK
PILASTER W/ #5 VERT.
IN CONC. FILLED CELLS
W/ #3 TIES @ EVERY OTHER
COURSE

4' x 4' x 12" CONCRETE FTG.
W/ #5 @ 12" T & B EA. WAY

SELF LATCHING DEVICE

2"x2" ALUM. TOP RAIL

2"x2" ALUM. POST @ 4'-0" O.C. MAX.

2"x1" ALUM. BOTT. RAIL

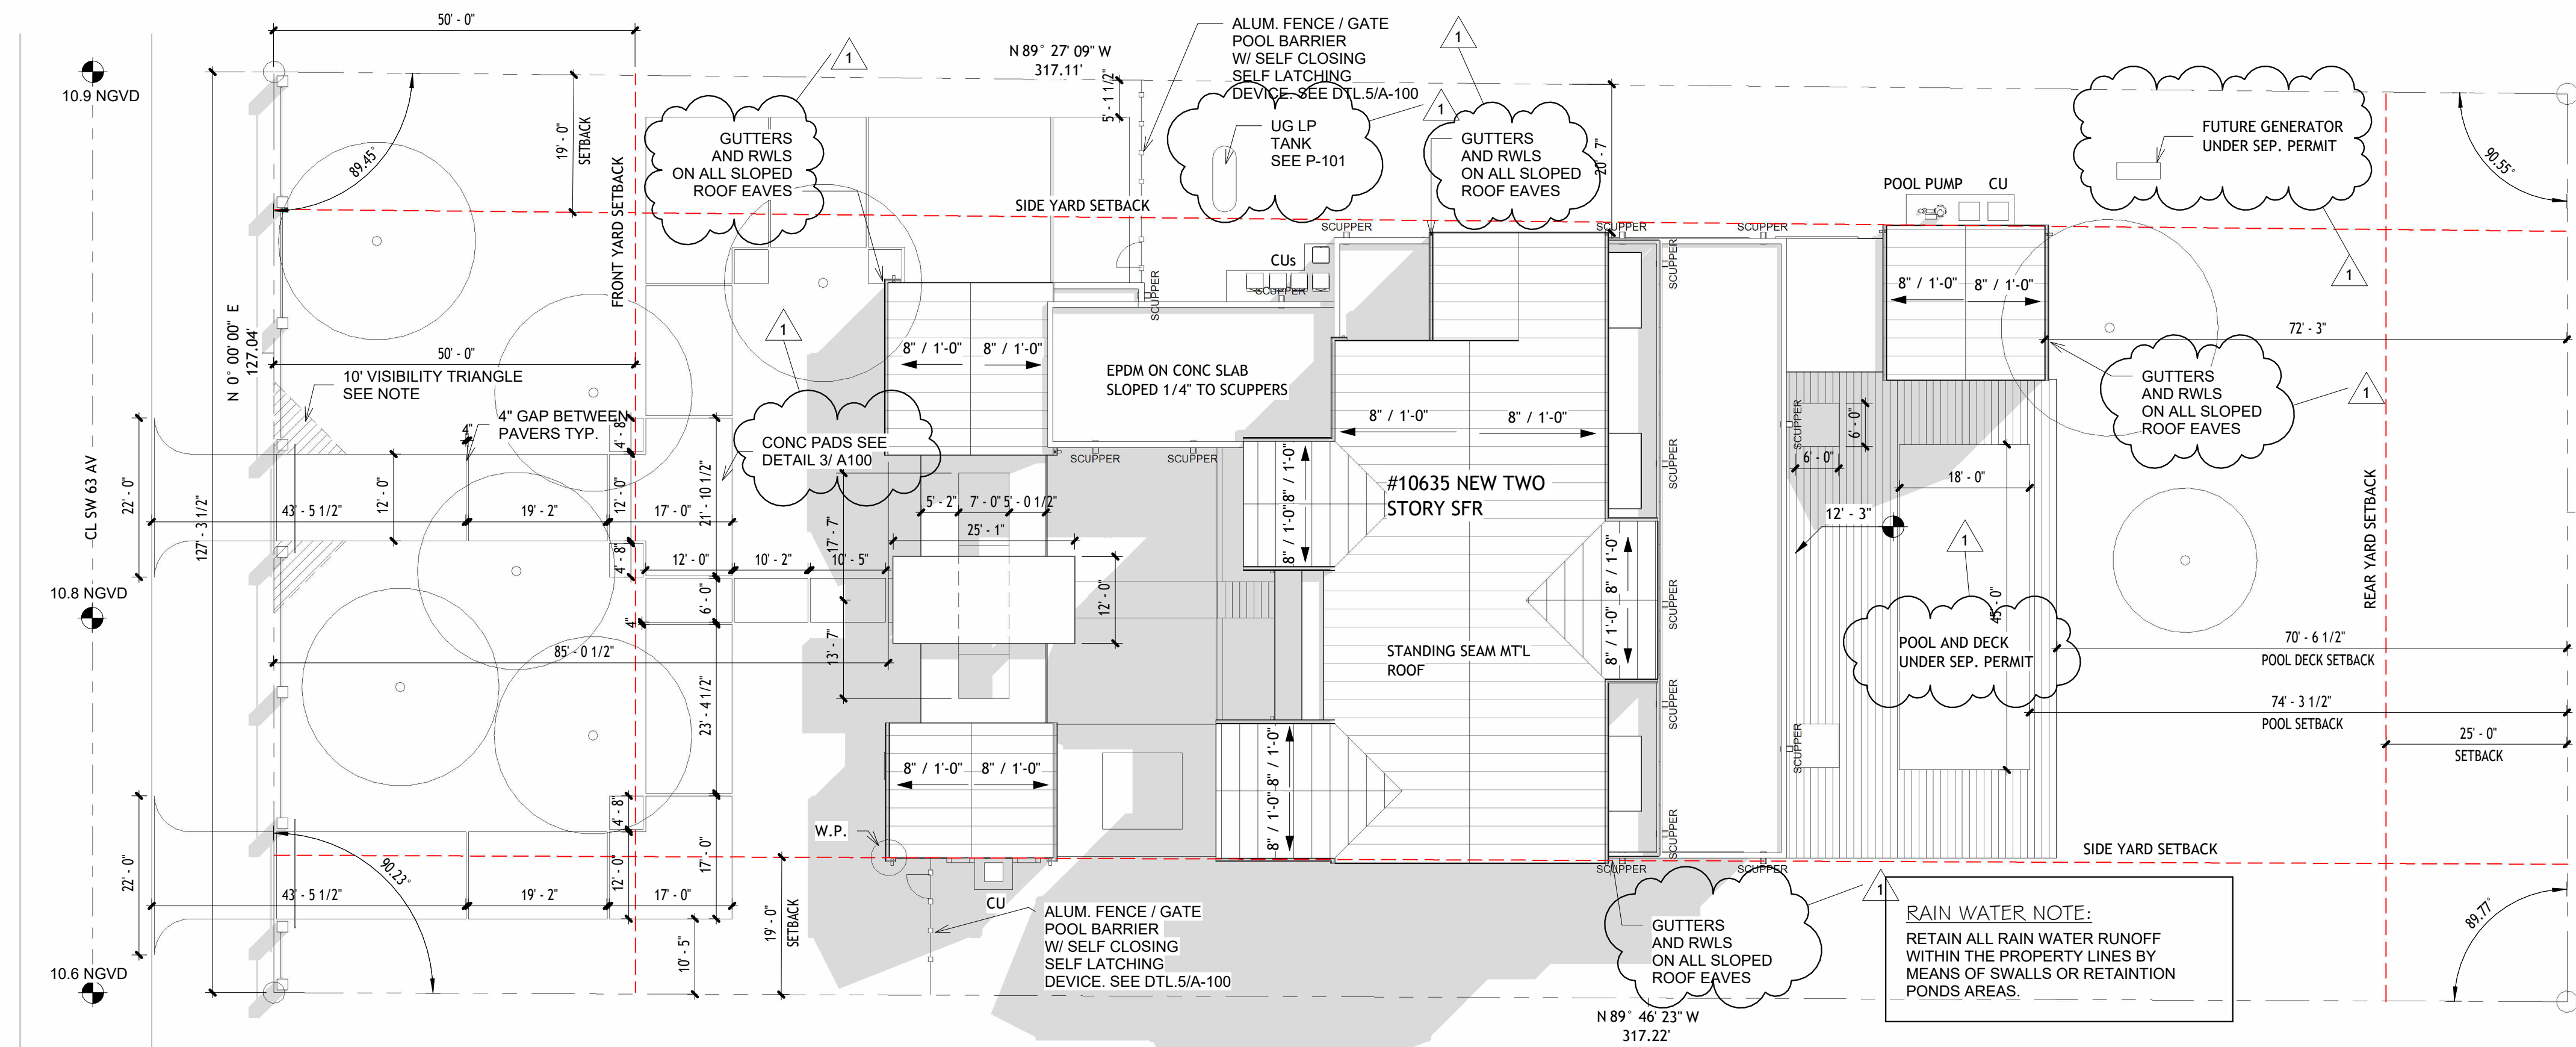
ALUM. PICKET FENCE / GATE CONTRACTOR TO SUBMIT SHOP DWGS. FOR ARCHITECT REVIEW / APPROVAL

3/4"x3/4" ALUM. PICKETS @ 4" O.C. MAX. TO REJECT A 4" DIA. OBJECT.

FINISH GRADE

6'-0"

COR
 -1' - 6"
 TOF
 -2' - 0"

[illegible]

TOP SOIL

1'-0"

CONCRETE THICKENED
EDGE SEE STRUCT.
PLANS FOR DETAILS

DRIVEWAY DETAIL
1'-0"

8"

4" CONCRETE SLAB ON GRADE
SEE STRUCTURAL PLANS FOR
REINFORCEMENT

4" WELL COMPACTED FILL

VAPOR BARRIER

UNDISTURBED SOIL

1

2



CONTRACTOR TO PROVIDE SEPARATE PERMITS AND SHOP DRAWINGS FOR THE FOLLOWING ITEMS:

- GENERATOR AND GAS TANK
- PRE-FAB CHIMNEY
- EXTERIOR DOORS AND WINDOWS
- RAILINGS AND FENCES
- POOL AND POOL DECK
- ALUM. TRELLIS
- DRIVEWAYS
- ROOF WATERPROOFING
- GLASS RAILINGS
- METAL STAIRS
- EXTERIOR LOUVERS
- SEPTIC TANK
- FOUNTAIN

THESE PLANS COMPLY TO THE
BEST OF MY KNOWLEDGE WITH
ALL APPLICABLE BUILDING AND
ZONING CODES.

FENCE / GATE NOTE:
VERTICAL BARS ALONG PROPERTY LINES
SHALL HAVE A CLEAR SPACING OF MINIMUM 3.5"
WITH A TRANSPARENCY REQUIREMENT OF 50%