

RESIDENCE:
GS JPD 10635
LLC

10635 SW 63 AV
MIAMI, FL

SEAL

BALLI-TRAUTMAN ARCHITECTS LLC -AA26002968

GIORGIO LUIGI BALLI -AR13951
DAVID SCOTT TRAUTMAN -AR15045

REVISIONS

NO.	DESC	DATE
1	Pinecrest-Building	1-16-25

SCHEMATIC SET



JOB NUMBER:

CHECKED BY: GB

ISSUE DATE: 11/11/2024

SCALE: AS NOTED


SHEET TITLE

NORTH AND
EAST
ELEVATIONS

SHEET NUMBER


A201

COPYRIGHT BALLI-TRAUTMAN ARCHITECTS,
LLC
1533 SUNSET DRIVE SUITE 101, CORAL GABLES,
FL 33143

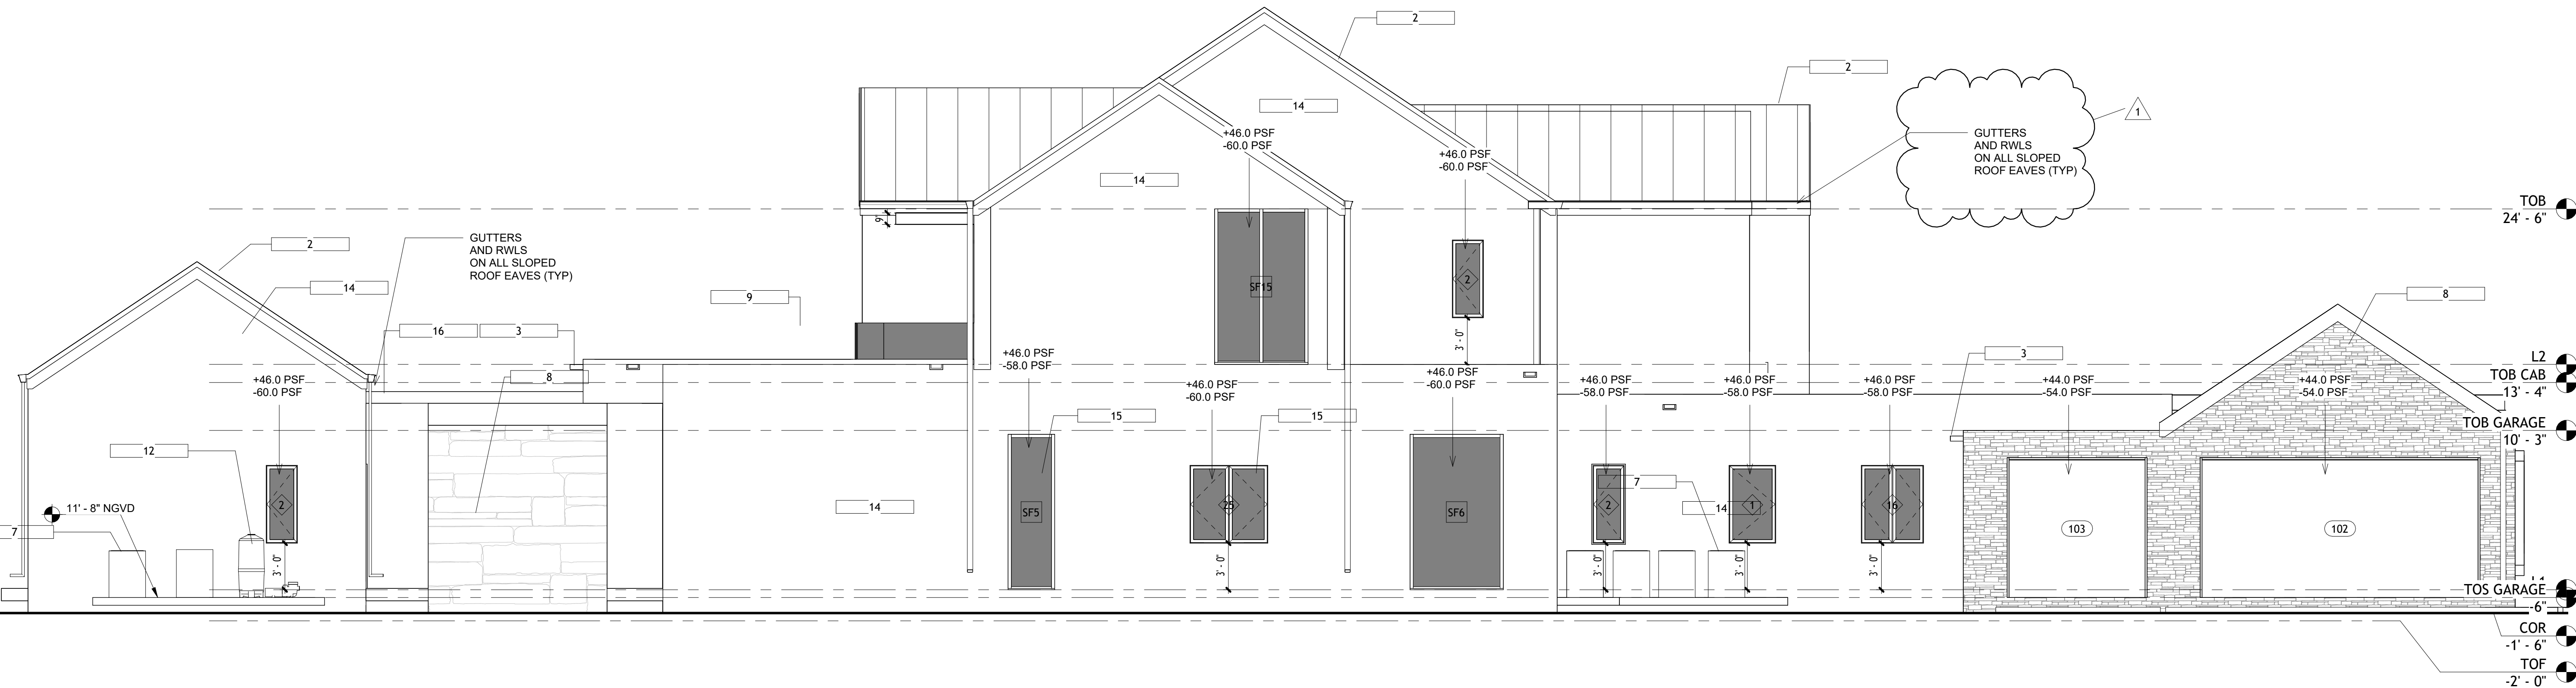

1 North Architectural Building Elevation
3/16" = 1'-0"

Keynote Legend	
Key Value	Keynote Text
1	DECORATIVE STEEL CHANNEL HEADER
2	STANDING SEAM METAL ROOF
3	GALV. METAL ROOF SCUPPER
4	SOLID WOOD PIVOT DOOR. CONTRACTOR TO PROVIDE NOA
5	WOOD VERTICAL SIDING
7	A/C EQUIPMENT OVER CONCRETE SLAB
8	STONE VENEER FINISH
9	42 INCH HIGH GLASS RAILING
10	IMPACT RESISTANT SLIDING ALUM./GLASS DOORS
12	POOL EQUIPMENT OVER CONCRETE SLAB
14	SMOOTH STUCCO FINISH
15	IMPACT RESISTANT ALUMN./GLASS WINDOWS
16	STEEL CHANNEL FASCIA AROUND CONCRETE EYEBROW

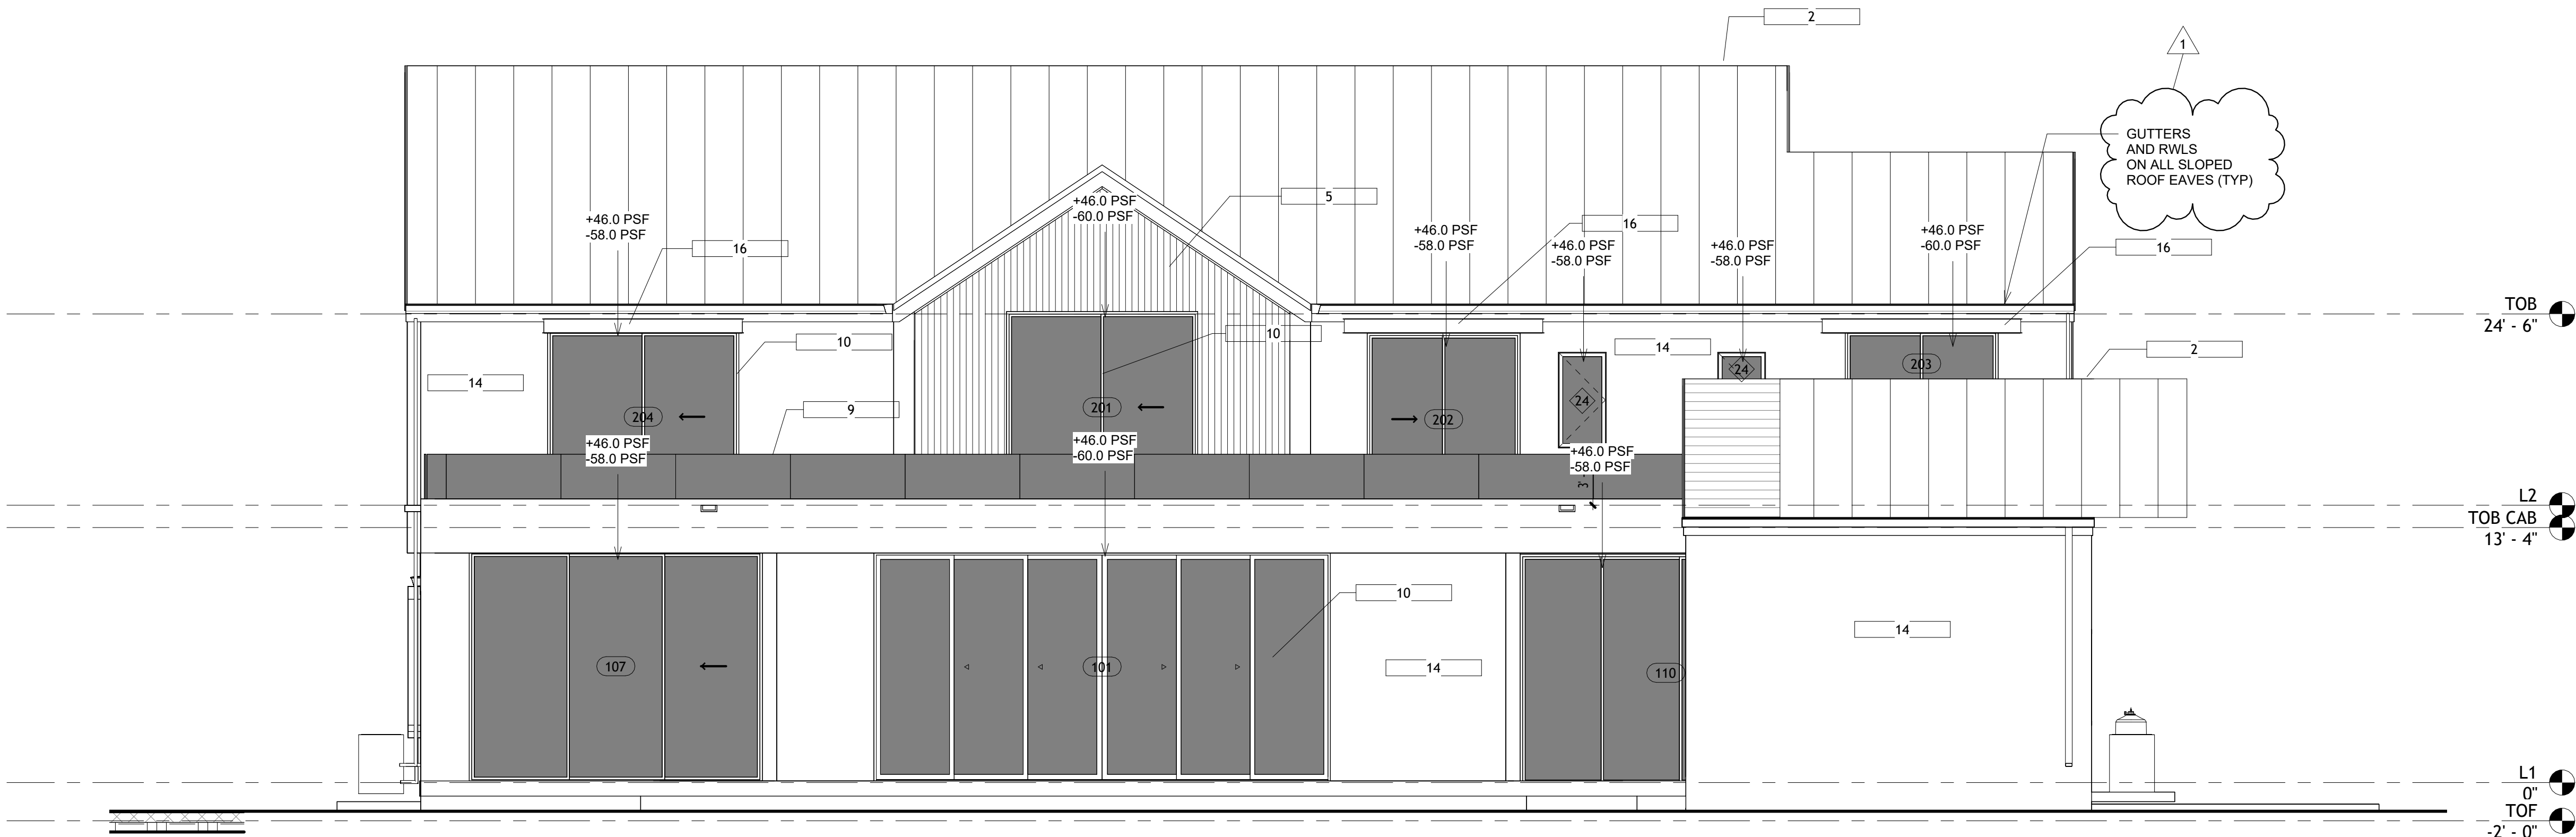

2 East Architectural Building Elevation
3/16" = 1'-0"