

10635 SW 63 AV
MIAMI, FL

SEAL

GIORGIO LUIGI BALLI -AR13951
DAVID SCOTT TRAUTMAN -AR15045


[illegible]

SCALE: AS NOTED

SOUTH AND
WEST
ELEVATIONS

A202

COPYRIGHT BALLI-TRAUTMAN ARCHITECTS,
LLC
1533 SUNSET DRIVE SUITE 101, CORAL GABLES,
FL 33143

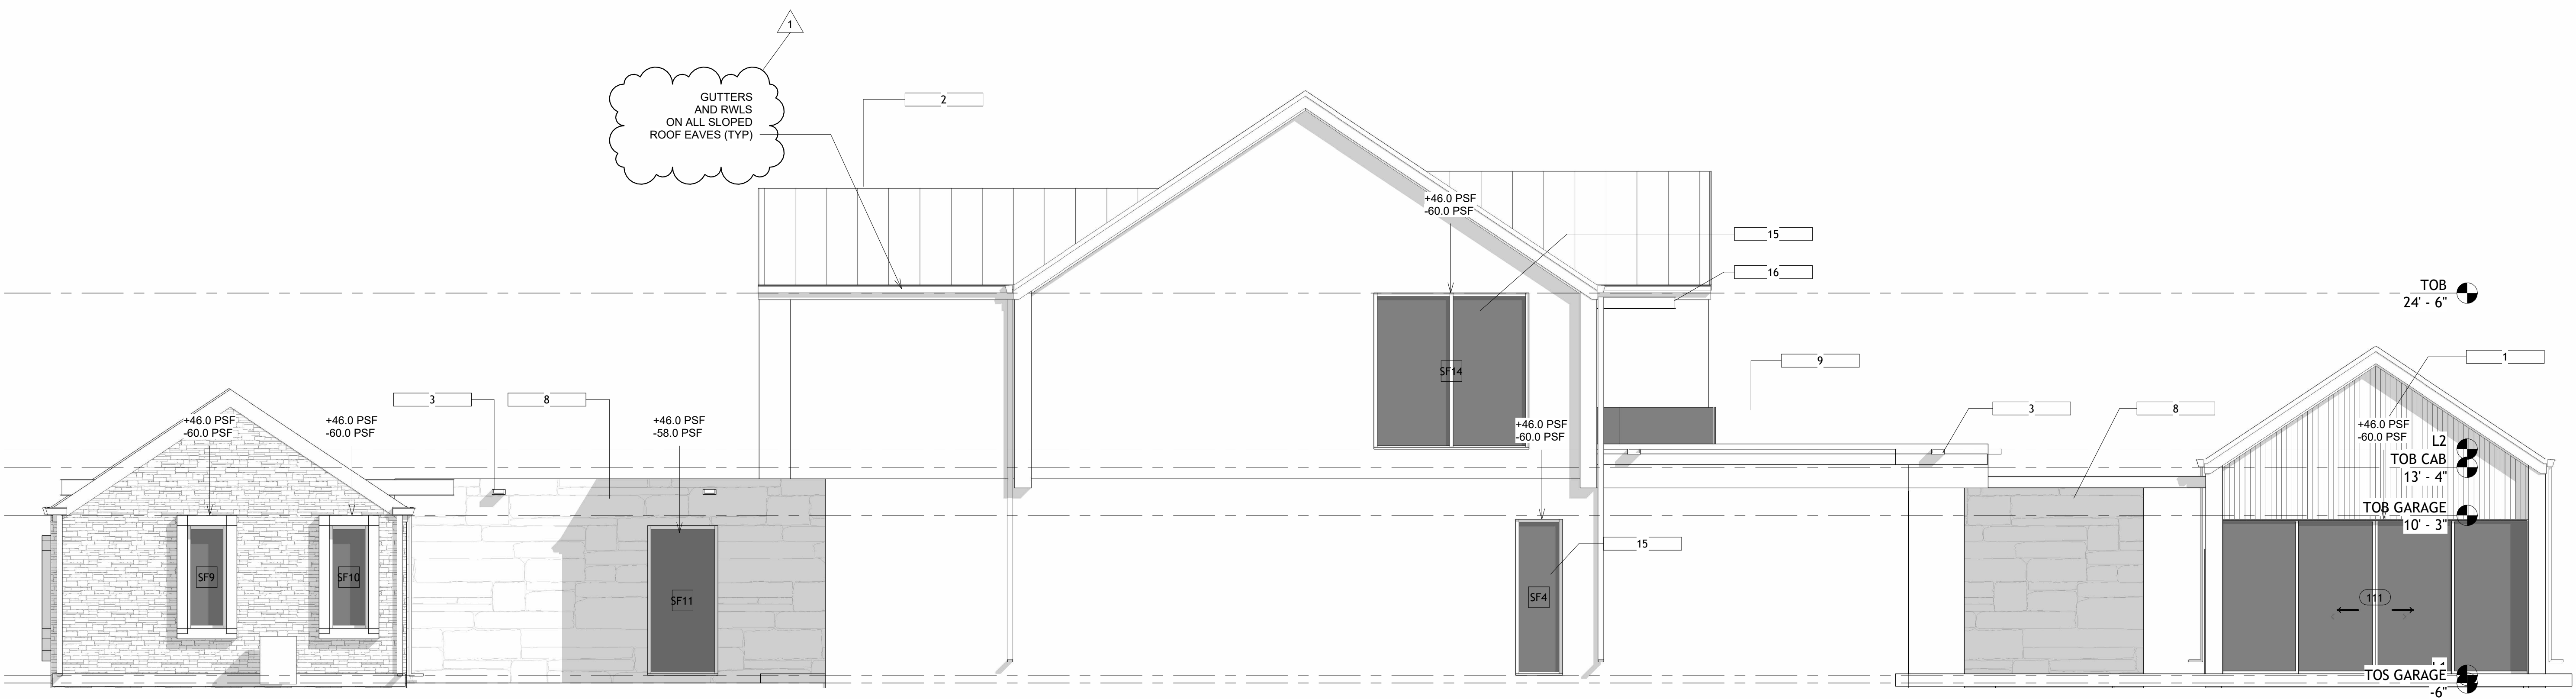

1 South Architectural Building Elevation
3/16" = 1'-0"



2 West Architectural Building Elevation
3/16" = 1'-0"