

10635 SW 63 AV
MIAMI, FL


SEAL

[illegible]

SHEET TITLE

SHEET NUMBER

COPYRIGHT BALLI-TRAUTMAN ARCHITECTS,
LC
533 SUNSET DRIVE SUITE 101, CORAL GABLES,
FL 33143

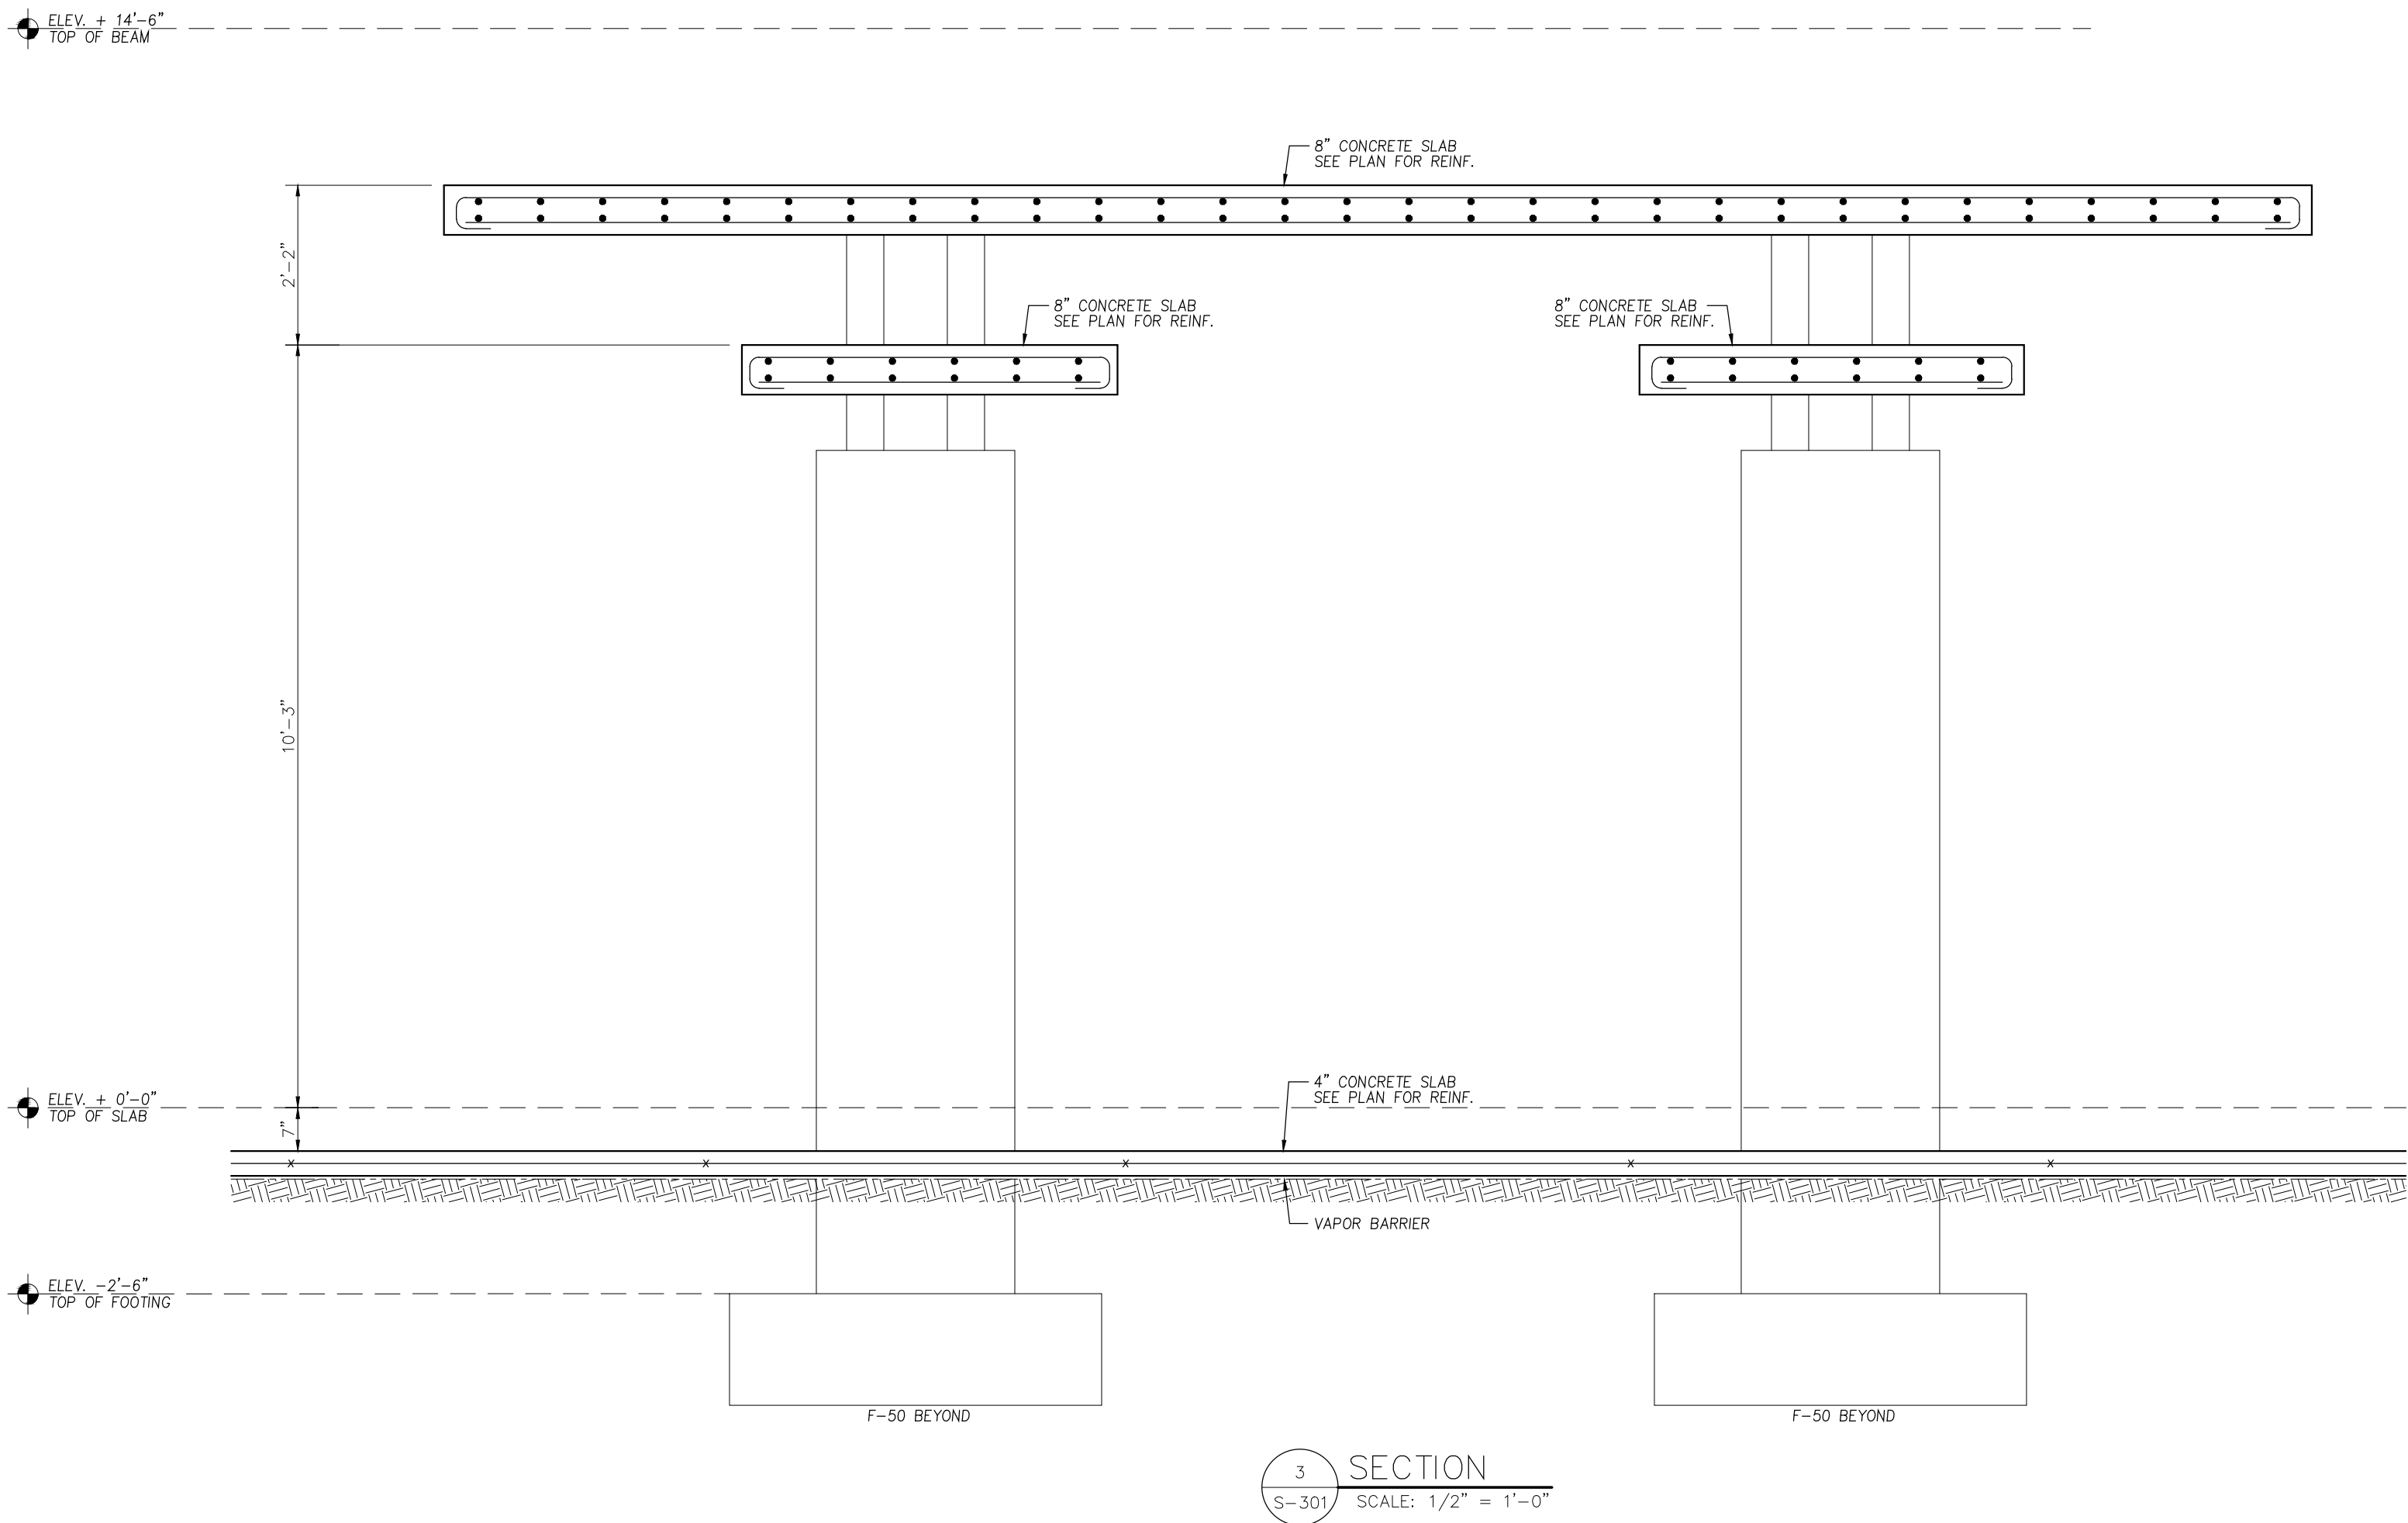

Zvonimir T. Belfranin, P.E.
Consulting Structural Engineer
P.E. # 33074
4836 S.W. 74 CT., MIAMI, FLORIDA 33155
(305) 669-0255
BELFRANIN@AOL.COM