



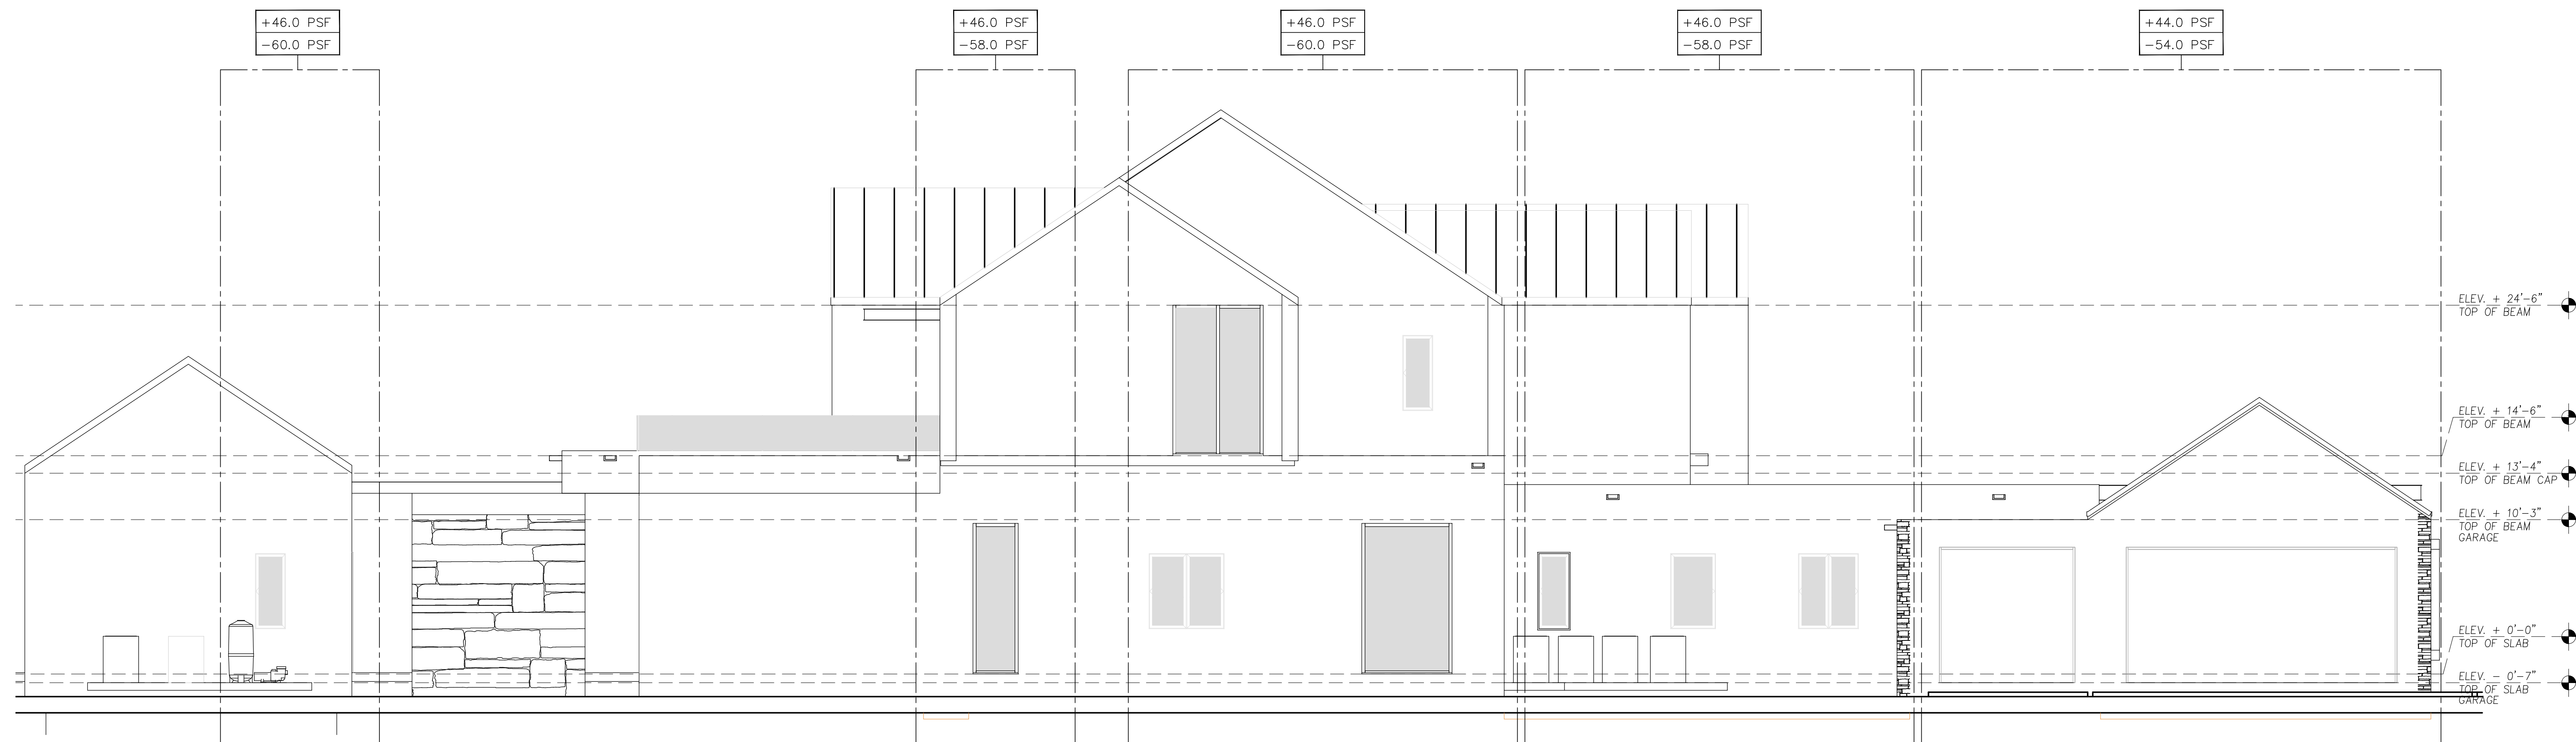

① North Architectural Building Elevation
3/16" = 1'-0"

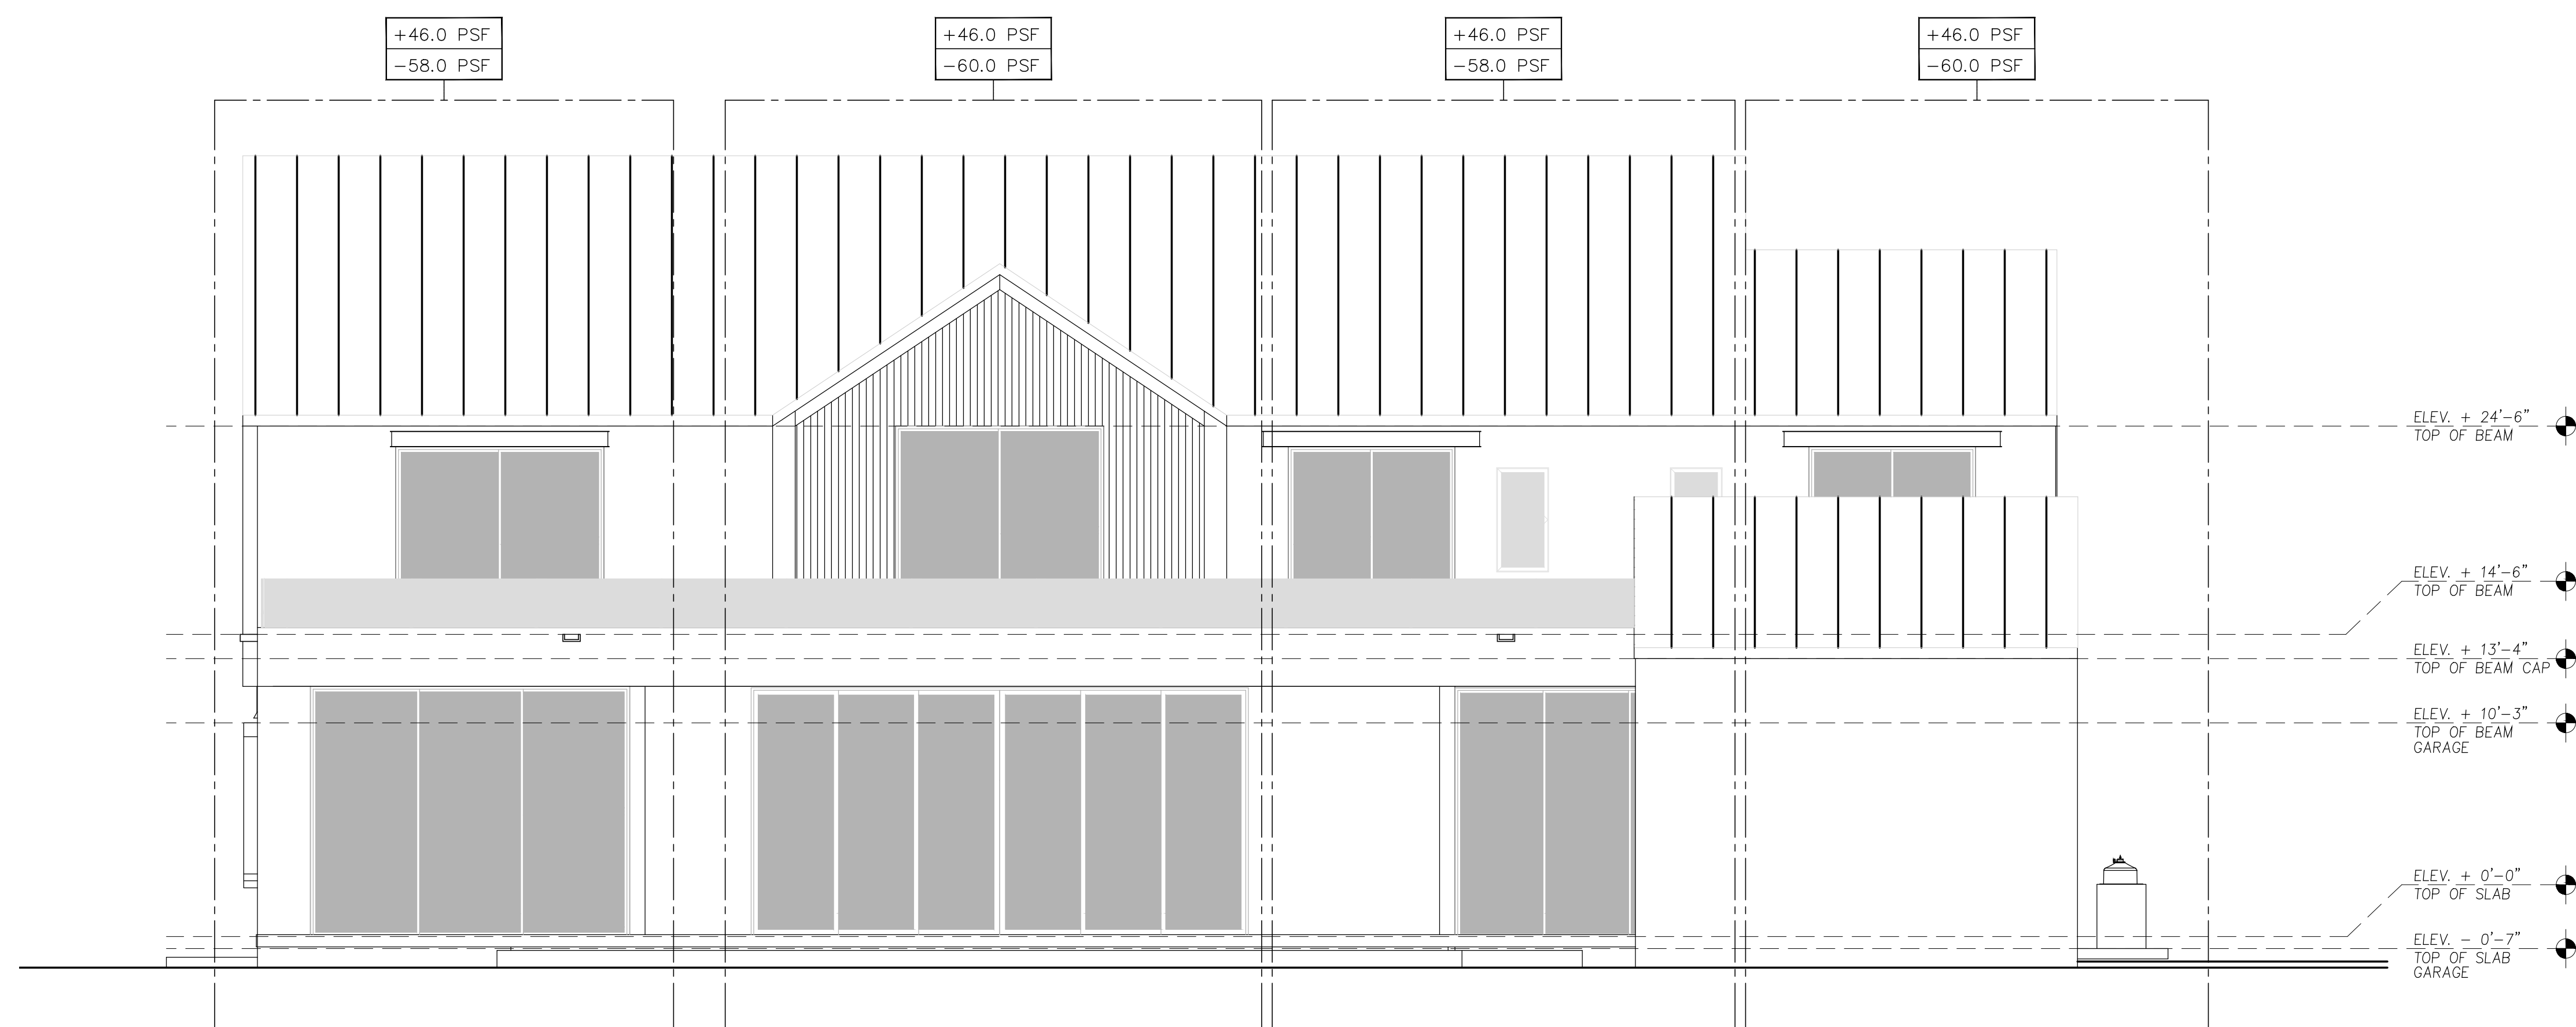

② East Architectural Building Elevation
3/16" = 1'-0"

RESIDENCE:
GS JPD 10635
LLC

10635 SW 63 AV
MIAMI, FL

SEAL

BALLI-TRAUTMAN ARCHITECTS LLC -AA26002968

GIORGIO LUIGI BALLI	-AR13951
DAVID SCOTT TRAUTMAN	-AR15045

-AR13951
-AR15045

REVISIONS

[illegible]

SCHEMATIC SET



JOB NUMBER:

CHECKED BY: GB

ISSUE DATE: 11/11/2024

SCALE: AS NOTED

SHEET TITLE

NORTH AND
EAST
ELEVATIONS

SHEET NUMBER

Zvonimir T. Belfranin, P.E.
Consulting Structural Engineer
P.E. # 33074
4836 S.W. 74 CT., MIAMI, FLORIDA 33155
(305) 669-0255
BELFRANIN@AOL.COM

COPYRIGHT BALLI-TRAUTMAN ARCHITECTS,
LLC
1533 SUNSET DRIVE SUITE 101, CORAL GABLES,
FL 33143