

10635 SW 63 AV
MIAMI, FL

SEAL

BALLI-TRAUTMAN ARCHITECTS LLC -AA2600296
GIORGIO LUIGI BALLI -AR13951
DAVID SCOTT TRAUTMAN -AR15045

[illegible]

JOB NUMBER:	
CHECKED BY:	GB
ISSUE DATE:	11/11/2024
SCALE:	AS NOTED


SHEET TITLE

SOUTH AND
WEST
ELEVATIONS


SHEET NUMBER

S401

COPYRIGHT BALLI-TRAUTMAN ARCHITECTS,
LC
533 SUNSET DRIVE SUITE 101, CORAL GABLES
FL 33143

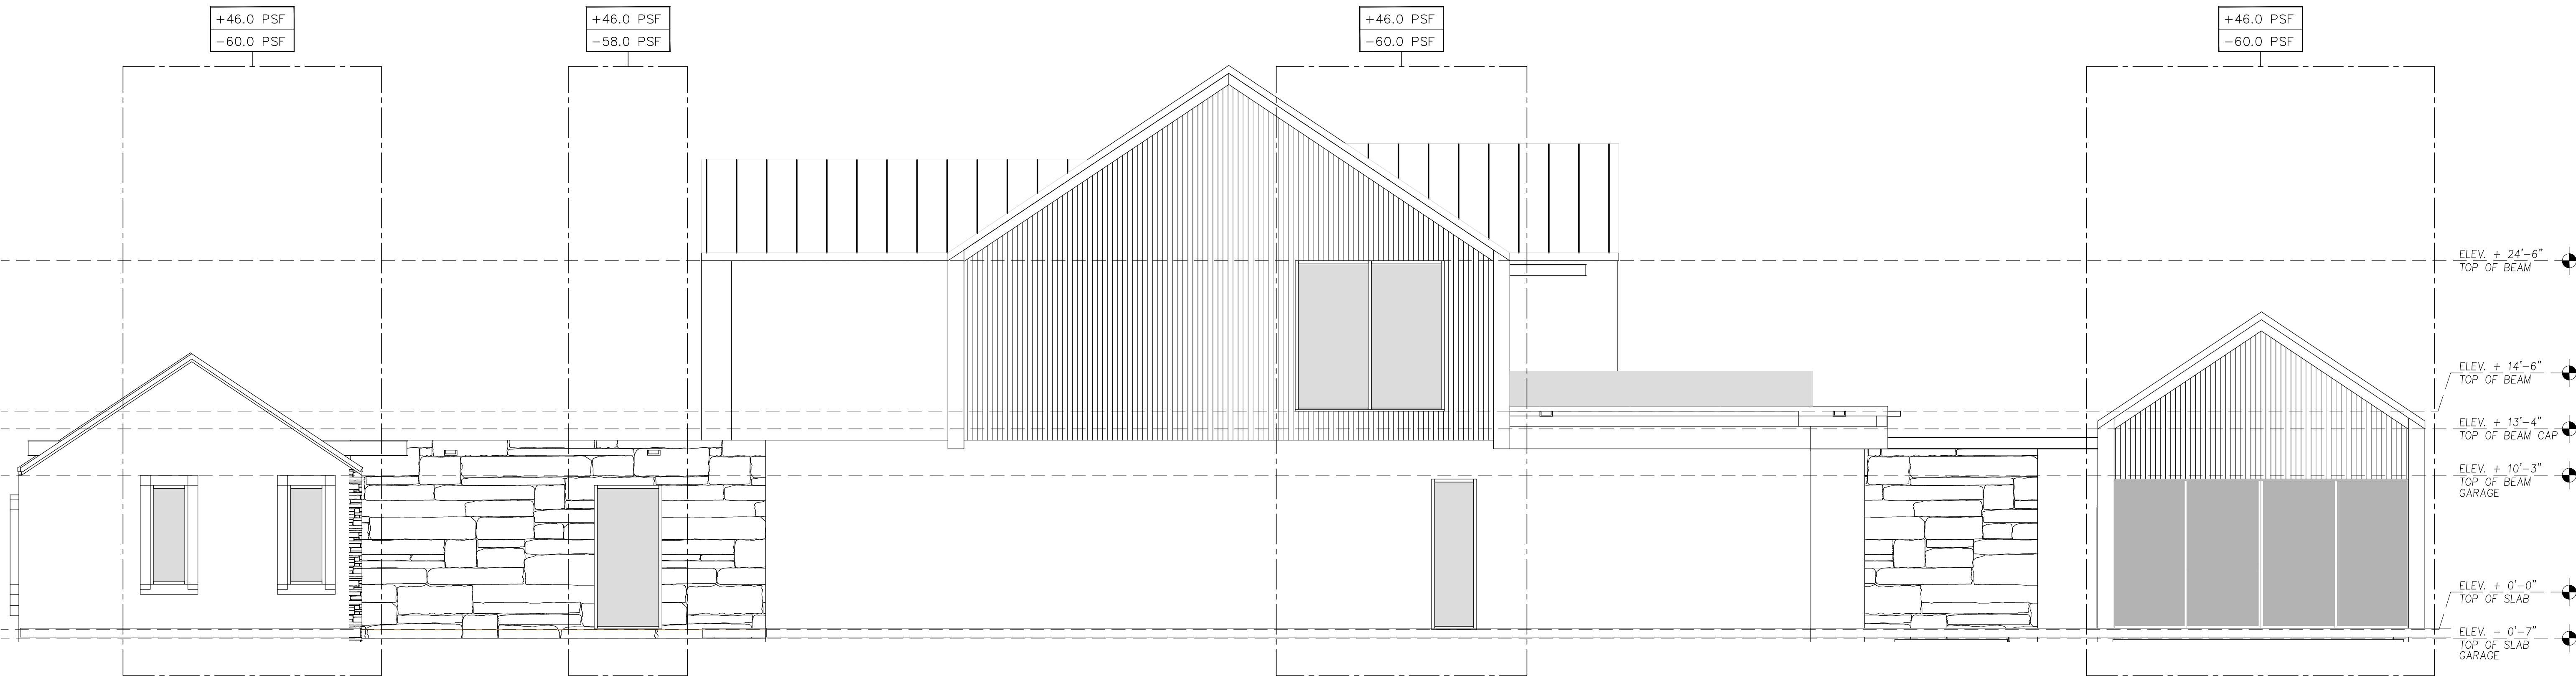

① South Architectural Building Elevation
3/16" = 1'-0"

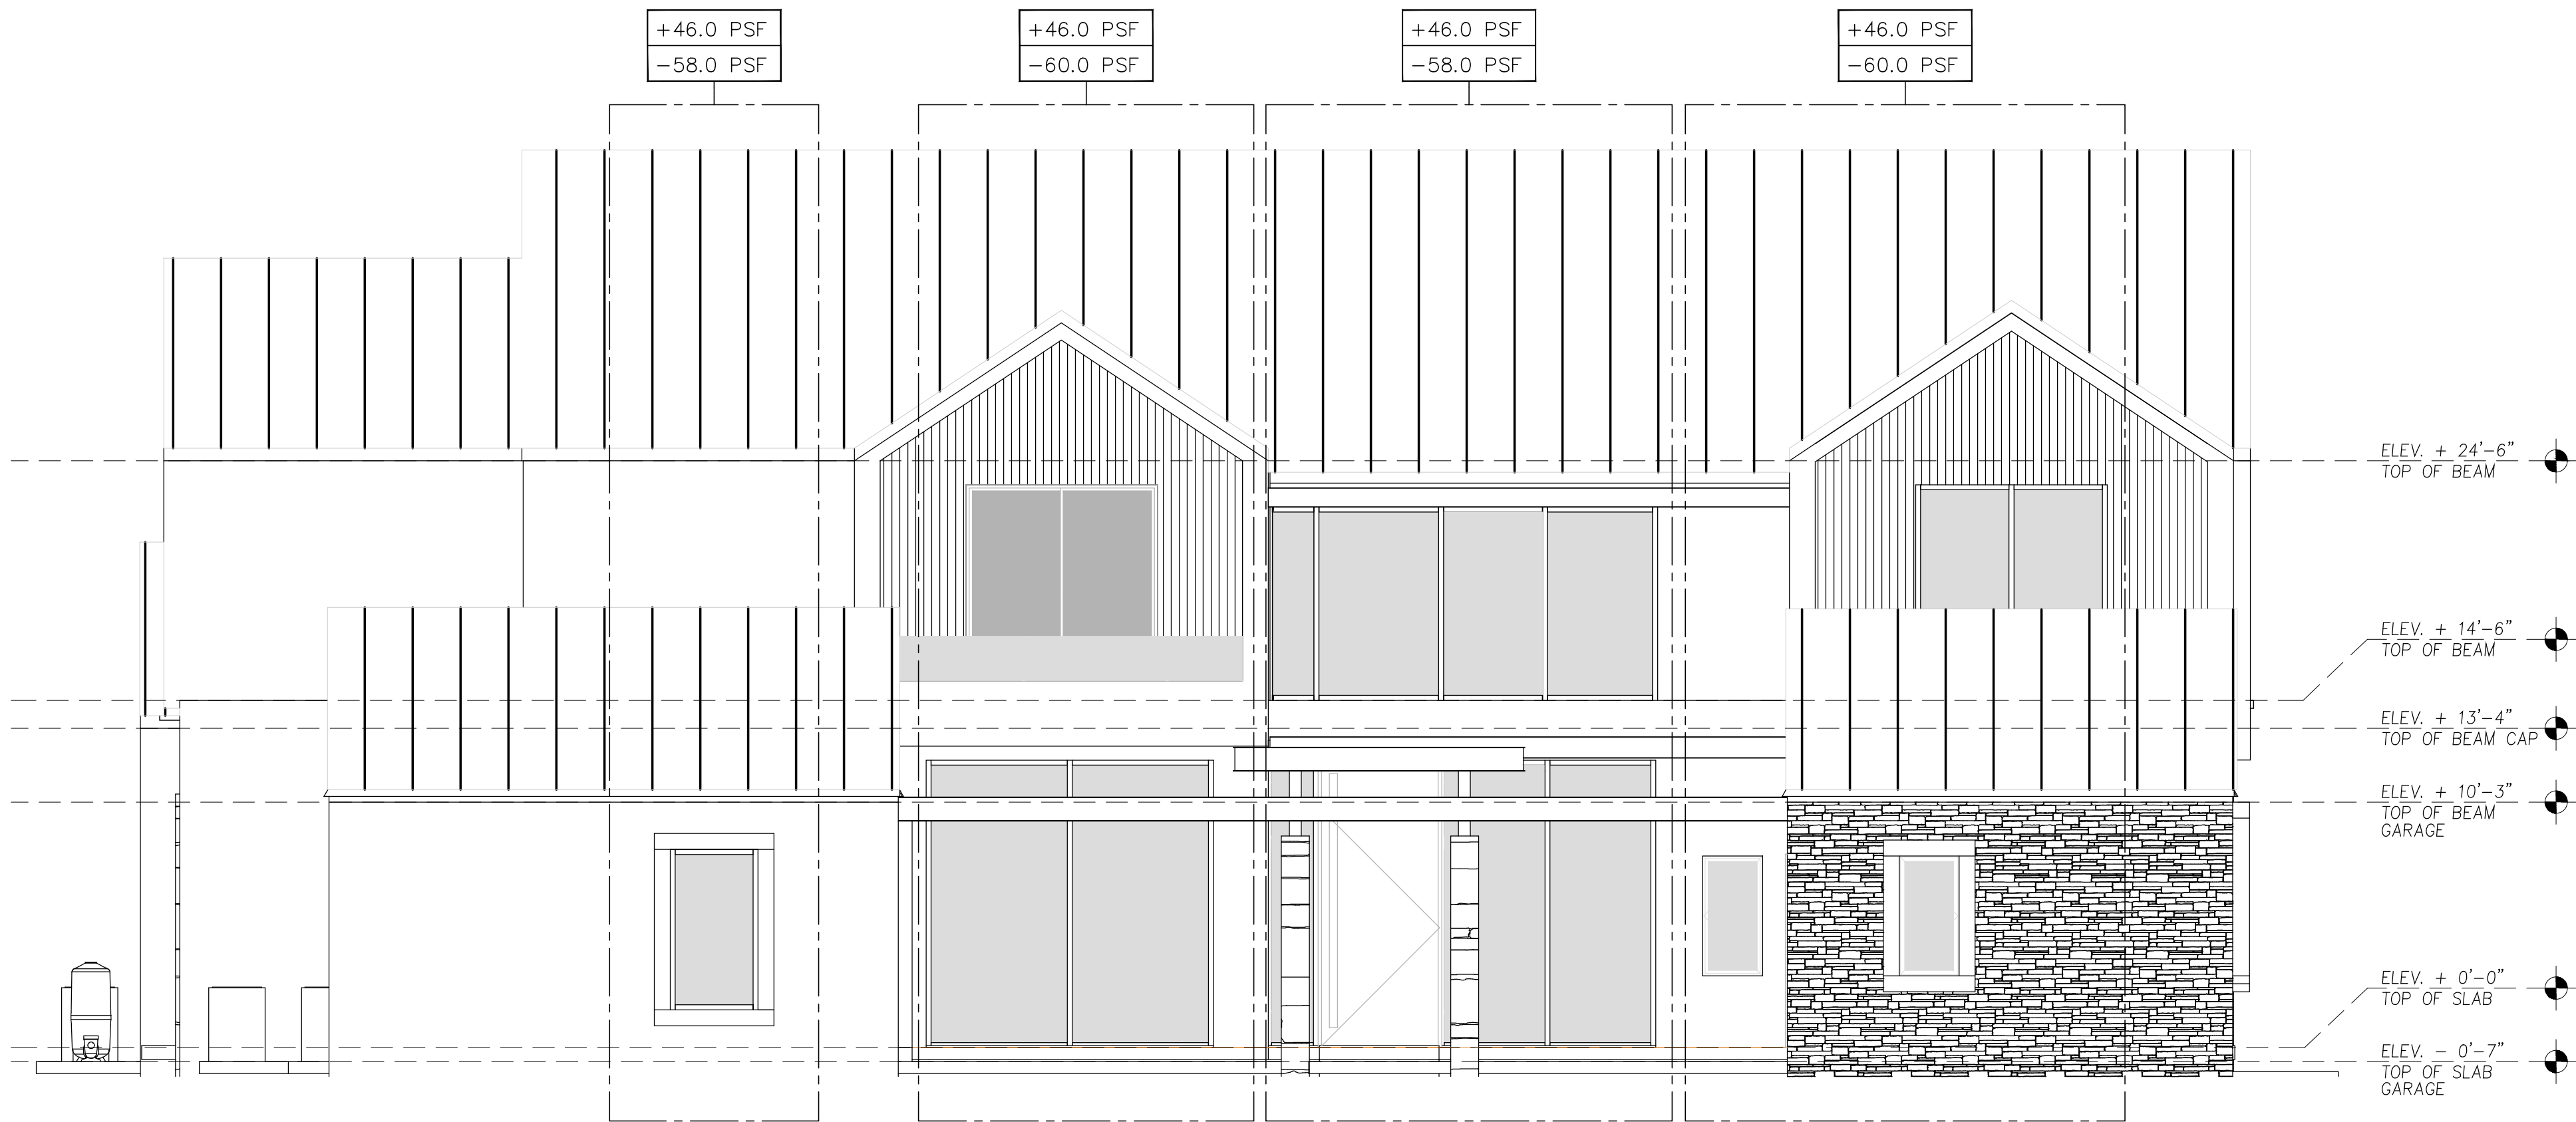

② West Architectural Building Elevation
3/16" = 1'-0"

Zvonimir T. Belfranin, P.E.
Consulting Structural Engineer
P.E. # 33074
4836 S.W. 74 CT., MIAMI, FLORIDA 33155
(305) 669-0255
BELFRANIN@AOL.COM