

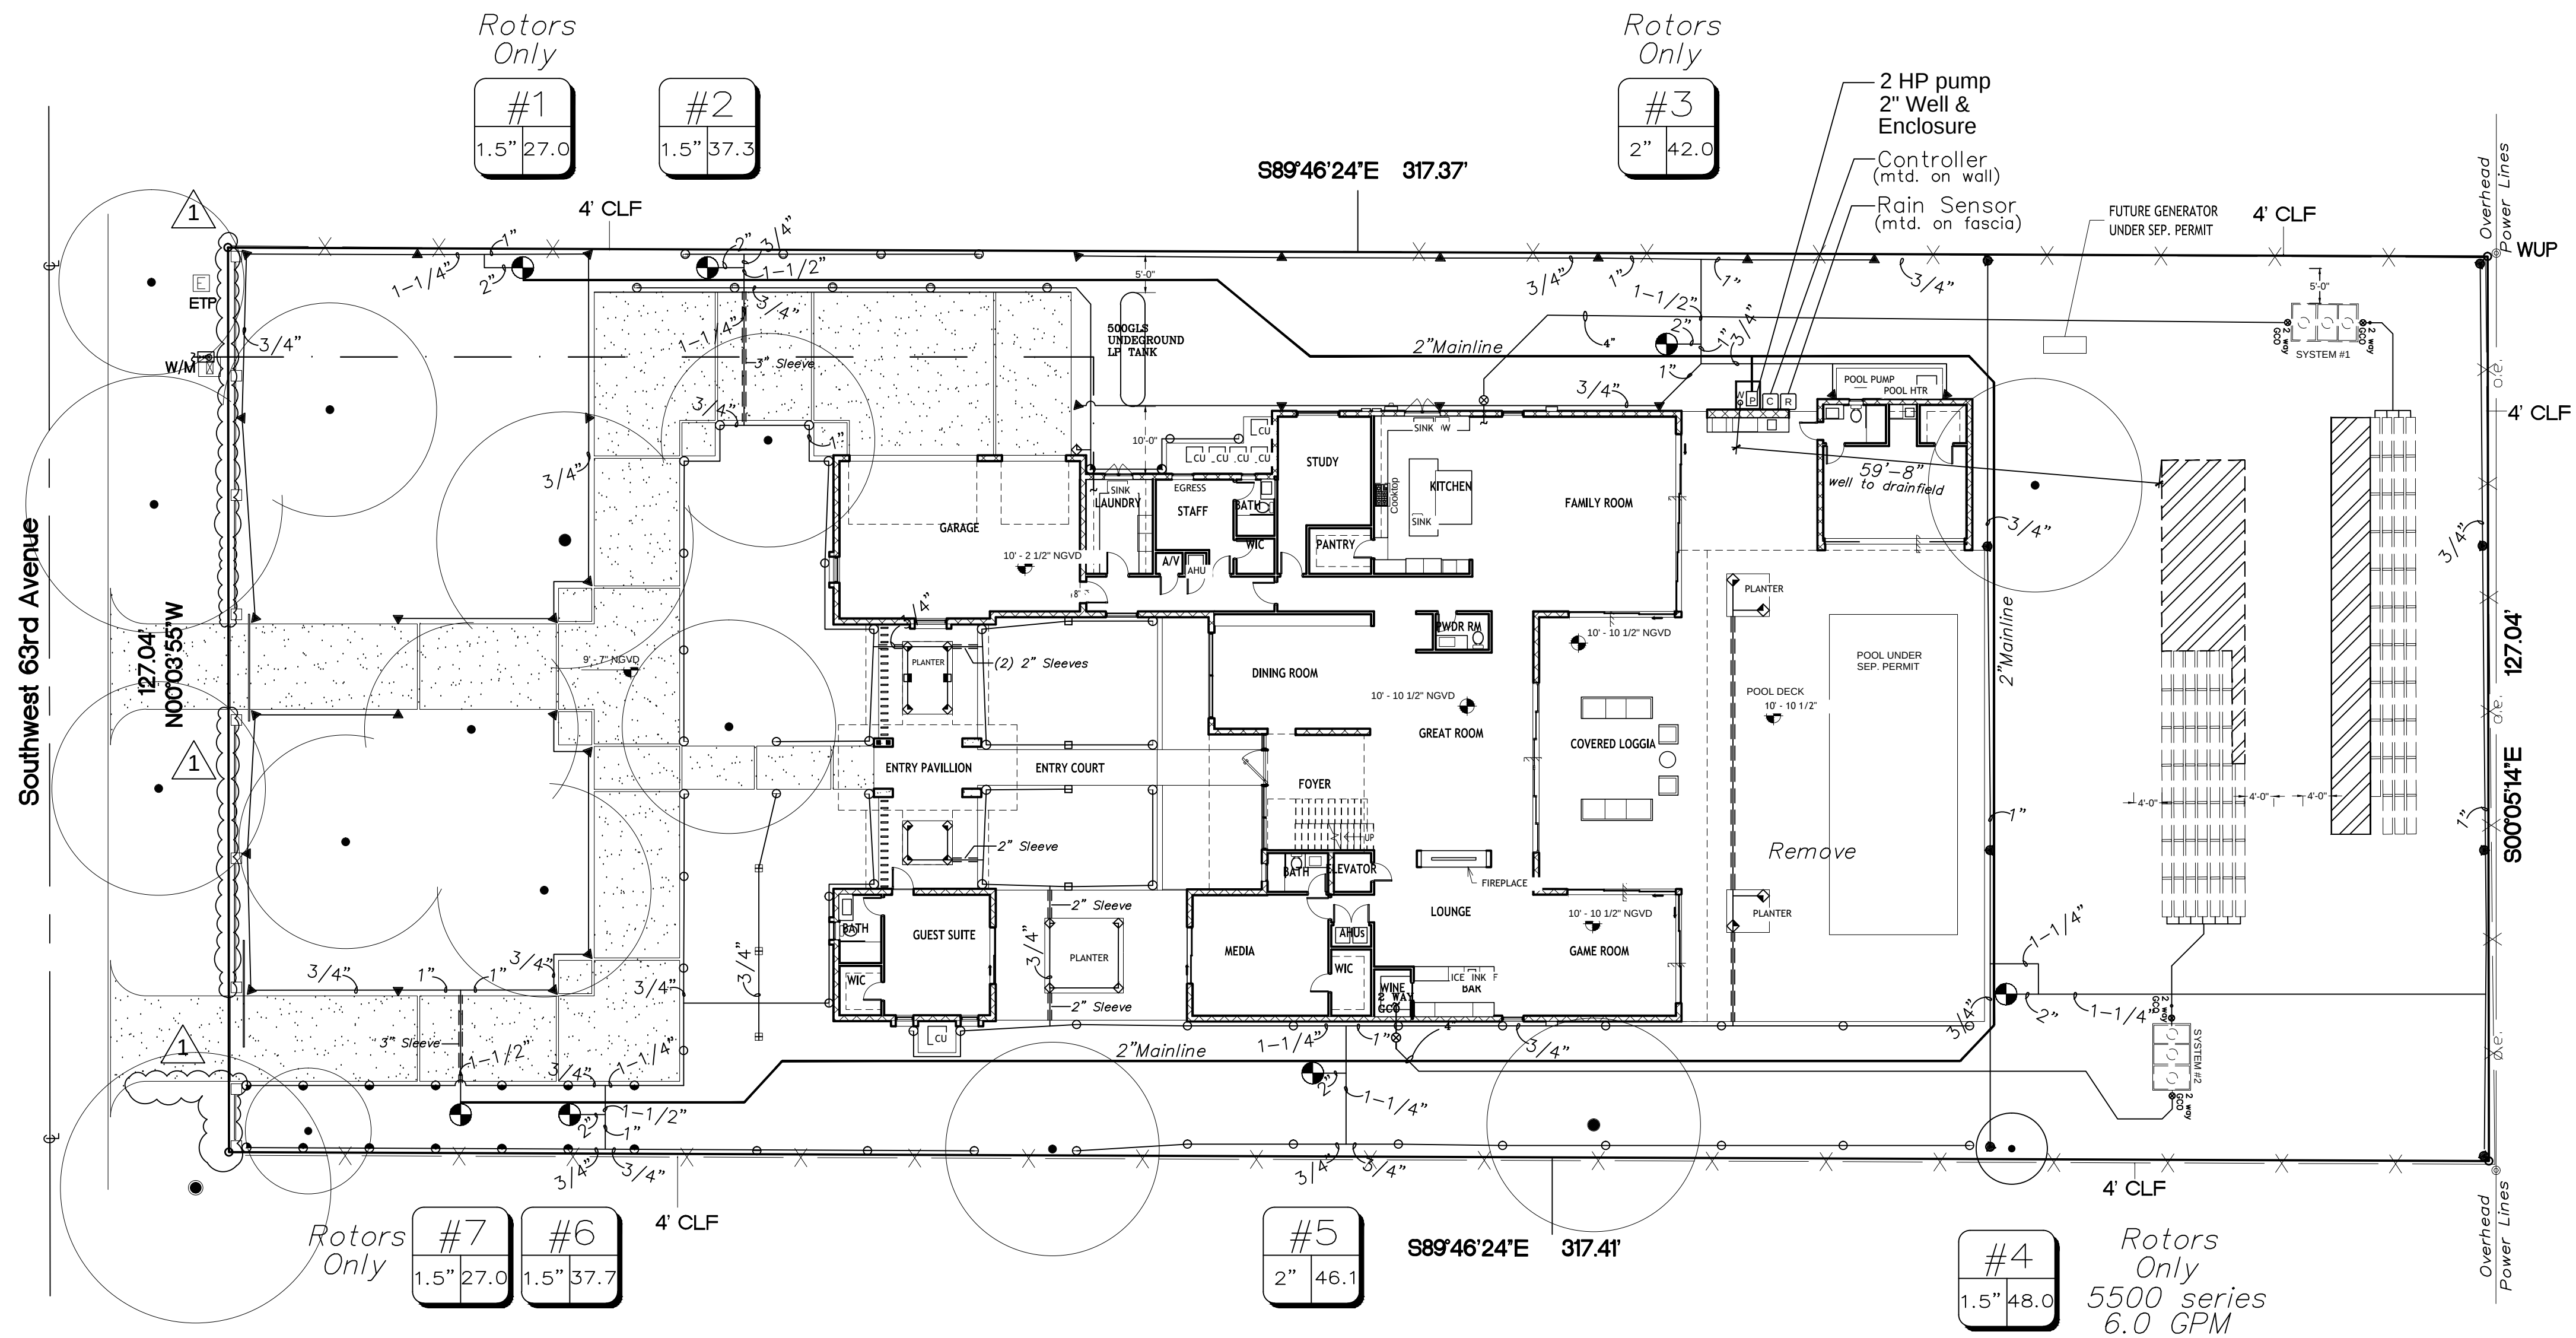
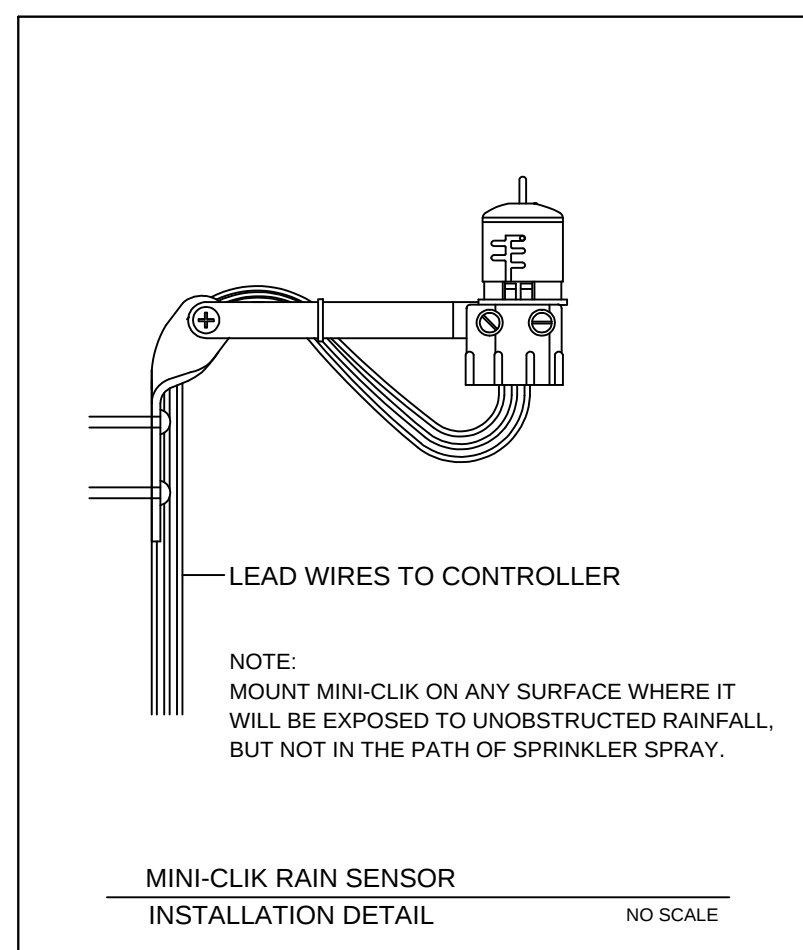
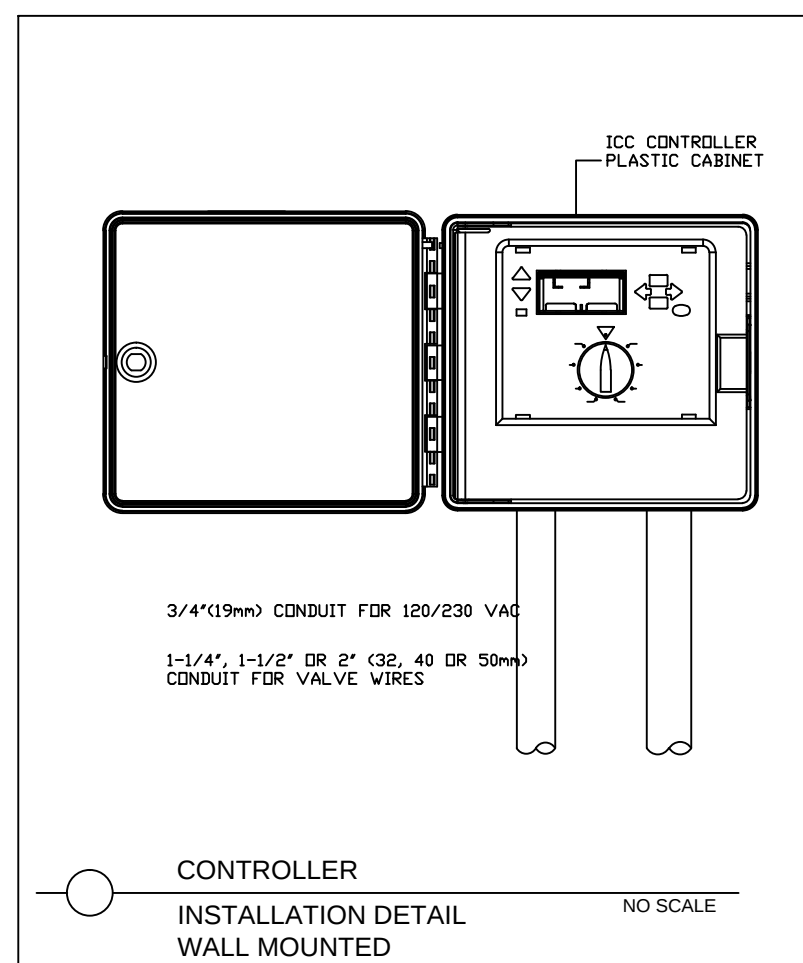
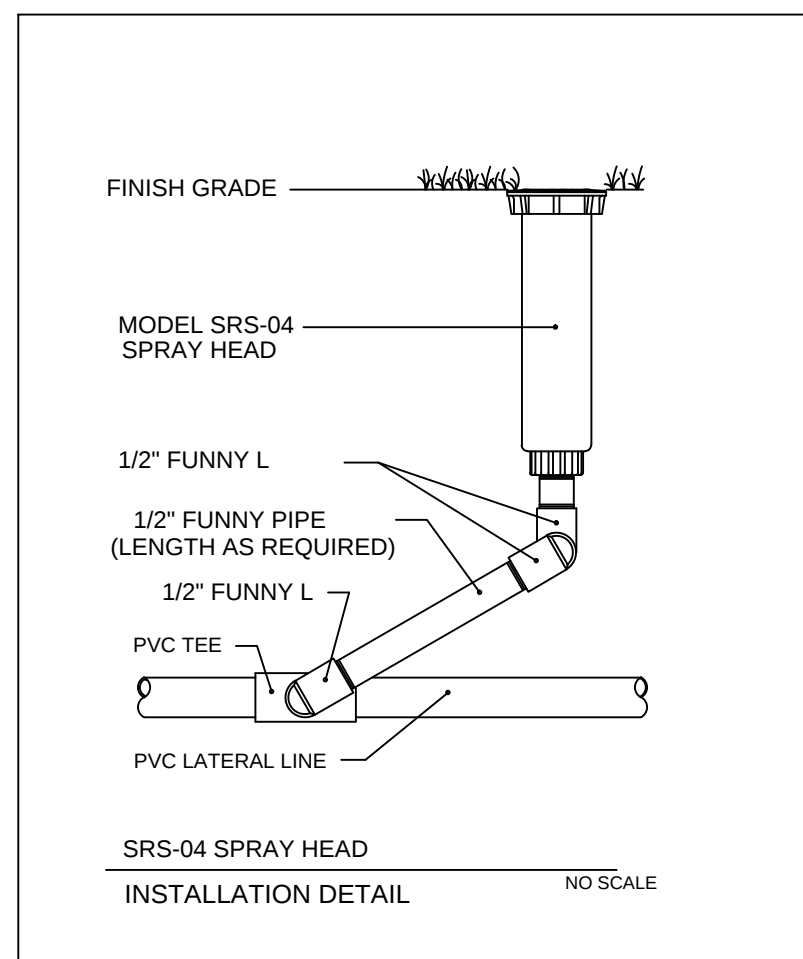
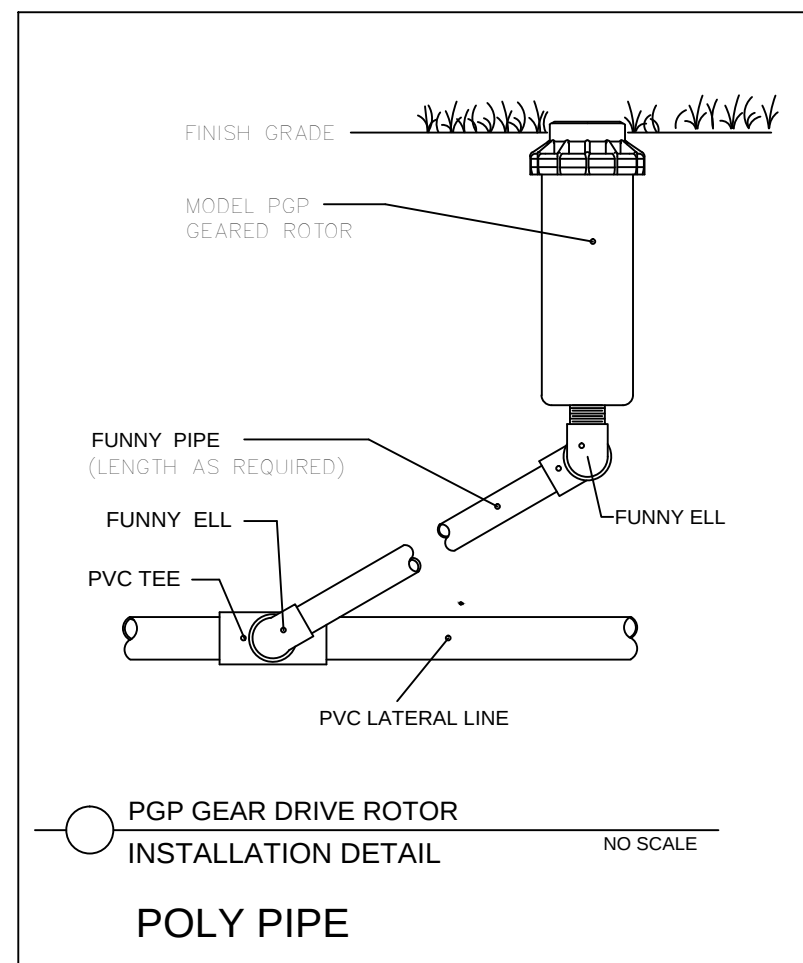
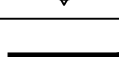


 

IRRIGATION PLAN EQUIPMENT TABLE	
	6" Spray Head Rainbird 1800 Series w/ MPR Nozzle, 8' qtr.
	6" Spray Head Rainbird 1800 Series w/ MPR Nozzle, 8' half.
	6" Spray Head Rainbird 1800 Series w/ MPR Nozzle, 10' qtr.
	6" Spray Head Rainbird 1800 Series w/ MPR Nozzle, 10' third.
	6" Spray Head Rainbird 1800 Series w/ MPR Nozzle, 10' half.
	6" Spray Head Rainbird 1800 Series w/ MPR Nozzle, 12' half.
	6" Spray Head Rainbird 1800 Series w/ MPR Nozzle, 12' half.
	6" Spray Head Rainbird 1800 Series w/ MPR Nozzle, 12' full.
	6" Spray Head Rainbird 1800 Series w/ MPR Nozzle, 15' qtr.
	6" Spray Head Rainbird 1800 Series w/ MPR Nozzle, 15' half.
	6" Spray Head Rainbird 1800 Series w/ MPR Nozzle, 15' Strip Series-End
	6" Spray Head Rainbird 1800 Series w/ MPR Nozzle, 15' Strip Series-Center
	Rotors-Rainbird 3500 Series w/ MPR Nozzle, full & adjustable
	Rotors-Rainbird 5500 Series w/ MPR Nozzle, adjustable (6.0 gpm)
	2" Mainline, Schedule 40 PVC
	(5) 1.5", (2) 2" Valves by Rainbird, in Carson Valve Box
	Sleeves, Schedule 40 PVC
	Lateral Lines, Schedule 160 pvc
	Controller, ESP Modular Series 8 Stations (1 spare)
	Rain Sensor, by Miniclik
	2HP Centrifugal Pump, GT-20, "GT-IRRI-GATOR", by Goulds. (w/Fiberglass Pump Enclosure by Allied or equal)
	2" diameter well

1 IRRIGATION PLAN

SCALE: 1" = 16'-0"

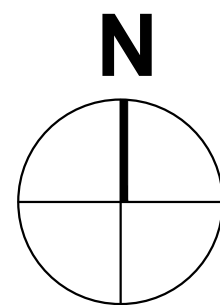

H.L. Martin, Landscape Architect
 LC# 26000404 / LA

5965 SW 38th Street, Miami, Florida 33155
305 790-4372, hlmartinufiu@bellsouth.net

Herbert L. Martin, Landscape Architect

L 101 Landscape Plan
L 102 Notes, Details, Legend
L 103 Tree Survey / Disposition Plan
L 104 Tree Disposition & Protection
IR 105 Irrigation Plan

RESIDENCE:
GS JPD 10635
LLC

10635 SW 63 AV
MIAMI, FL

SEAL


BALLI-TRAUTMAN ARCHITECTS LLC -AA26002

GIORGIO LUIGI BALLI	-AR13951
DAVID SCOTT TRAUTMAN	-AR15045

REVISIONS

[illegible]

SCHEMATIC SET

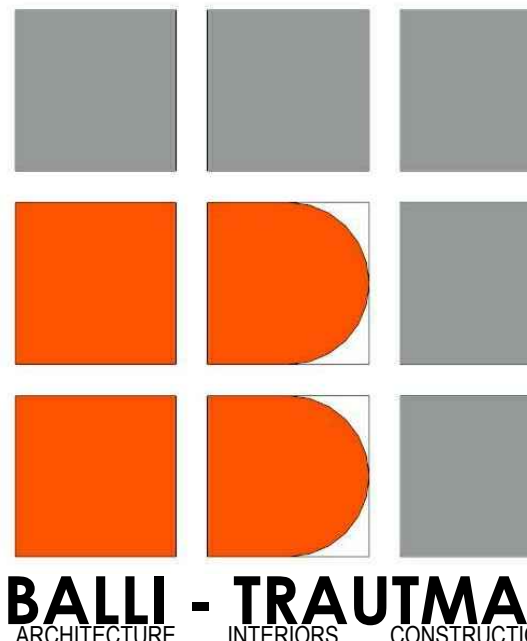

JOB NUMBER:

CHECKED BY: GE

ISSUE DATE: 11/11/2024

SCALE: AS NOTED

SHEET TITLE

IRRIGATION PLAN

SHEET NUMBER

IR 105

COPYRIGHT BALLI-TRAUTMAN ARCHITECTS,
LLC
1533 SUNSET DRIVE SUITE 101, CORAL GABLE
FL 33143