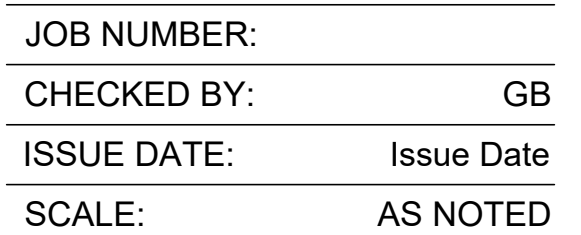


10635 SW 63 AV
MIAMI, FL

SEAL


GIORGIO LUIGI BALLI
DAVID SCOTT TRAUTMAN

[illegible]

FOUNDATION AND FIRST FLOOR FRAMING

S100

Zvonimir T. Belfranin, P.E.
Consulting Structural Engineer
P.E. # 33074
4836 S.W. 74 CT., MIAMI, FLORIDA 33155
(305) 669-0255
BELFRANIN@AOL.COM

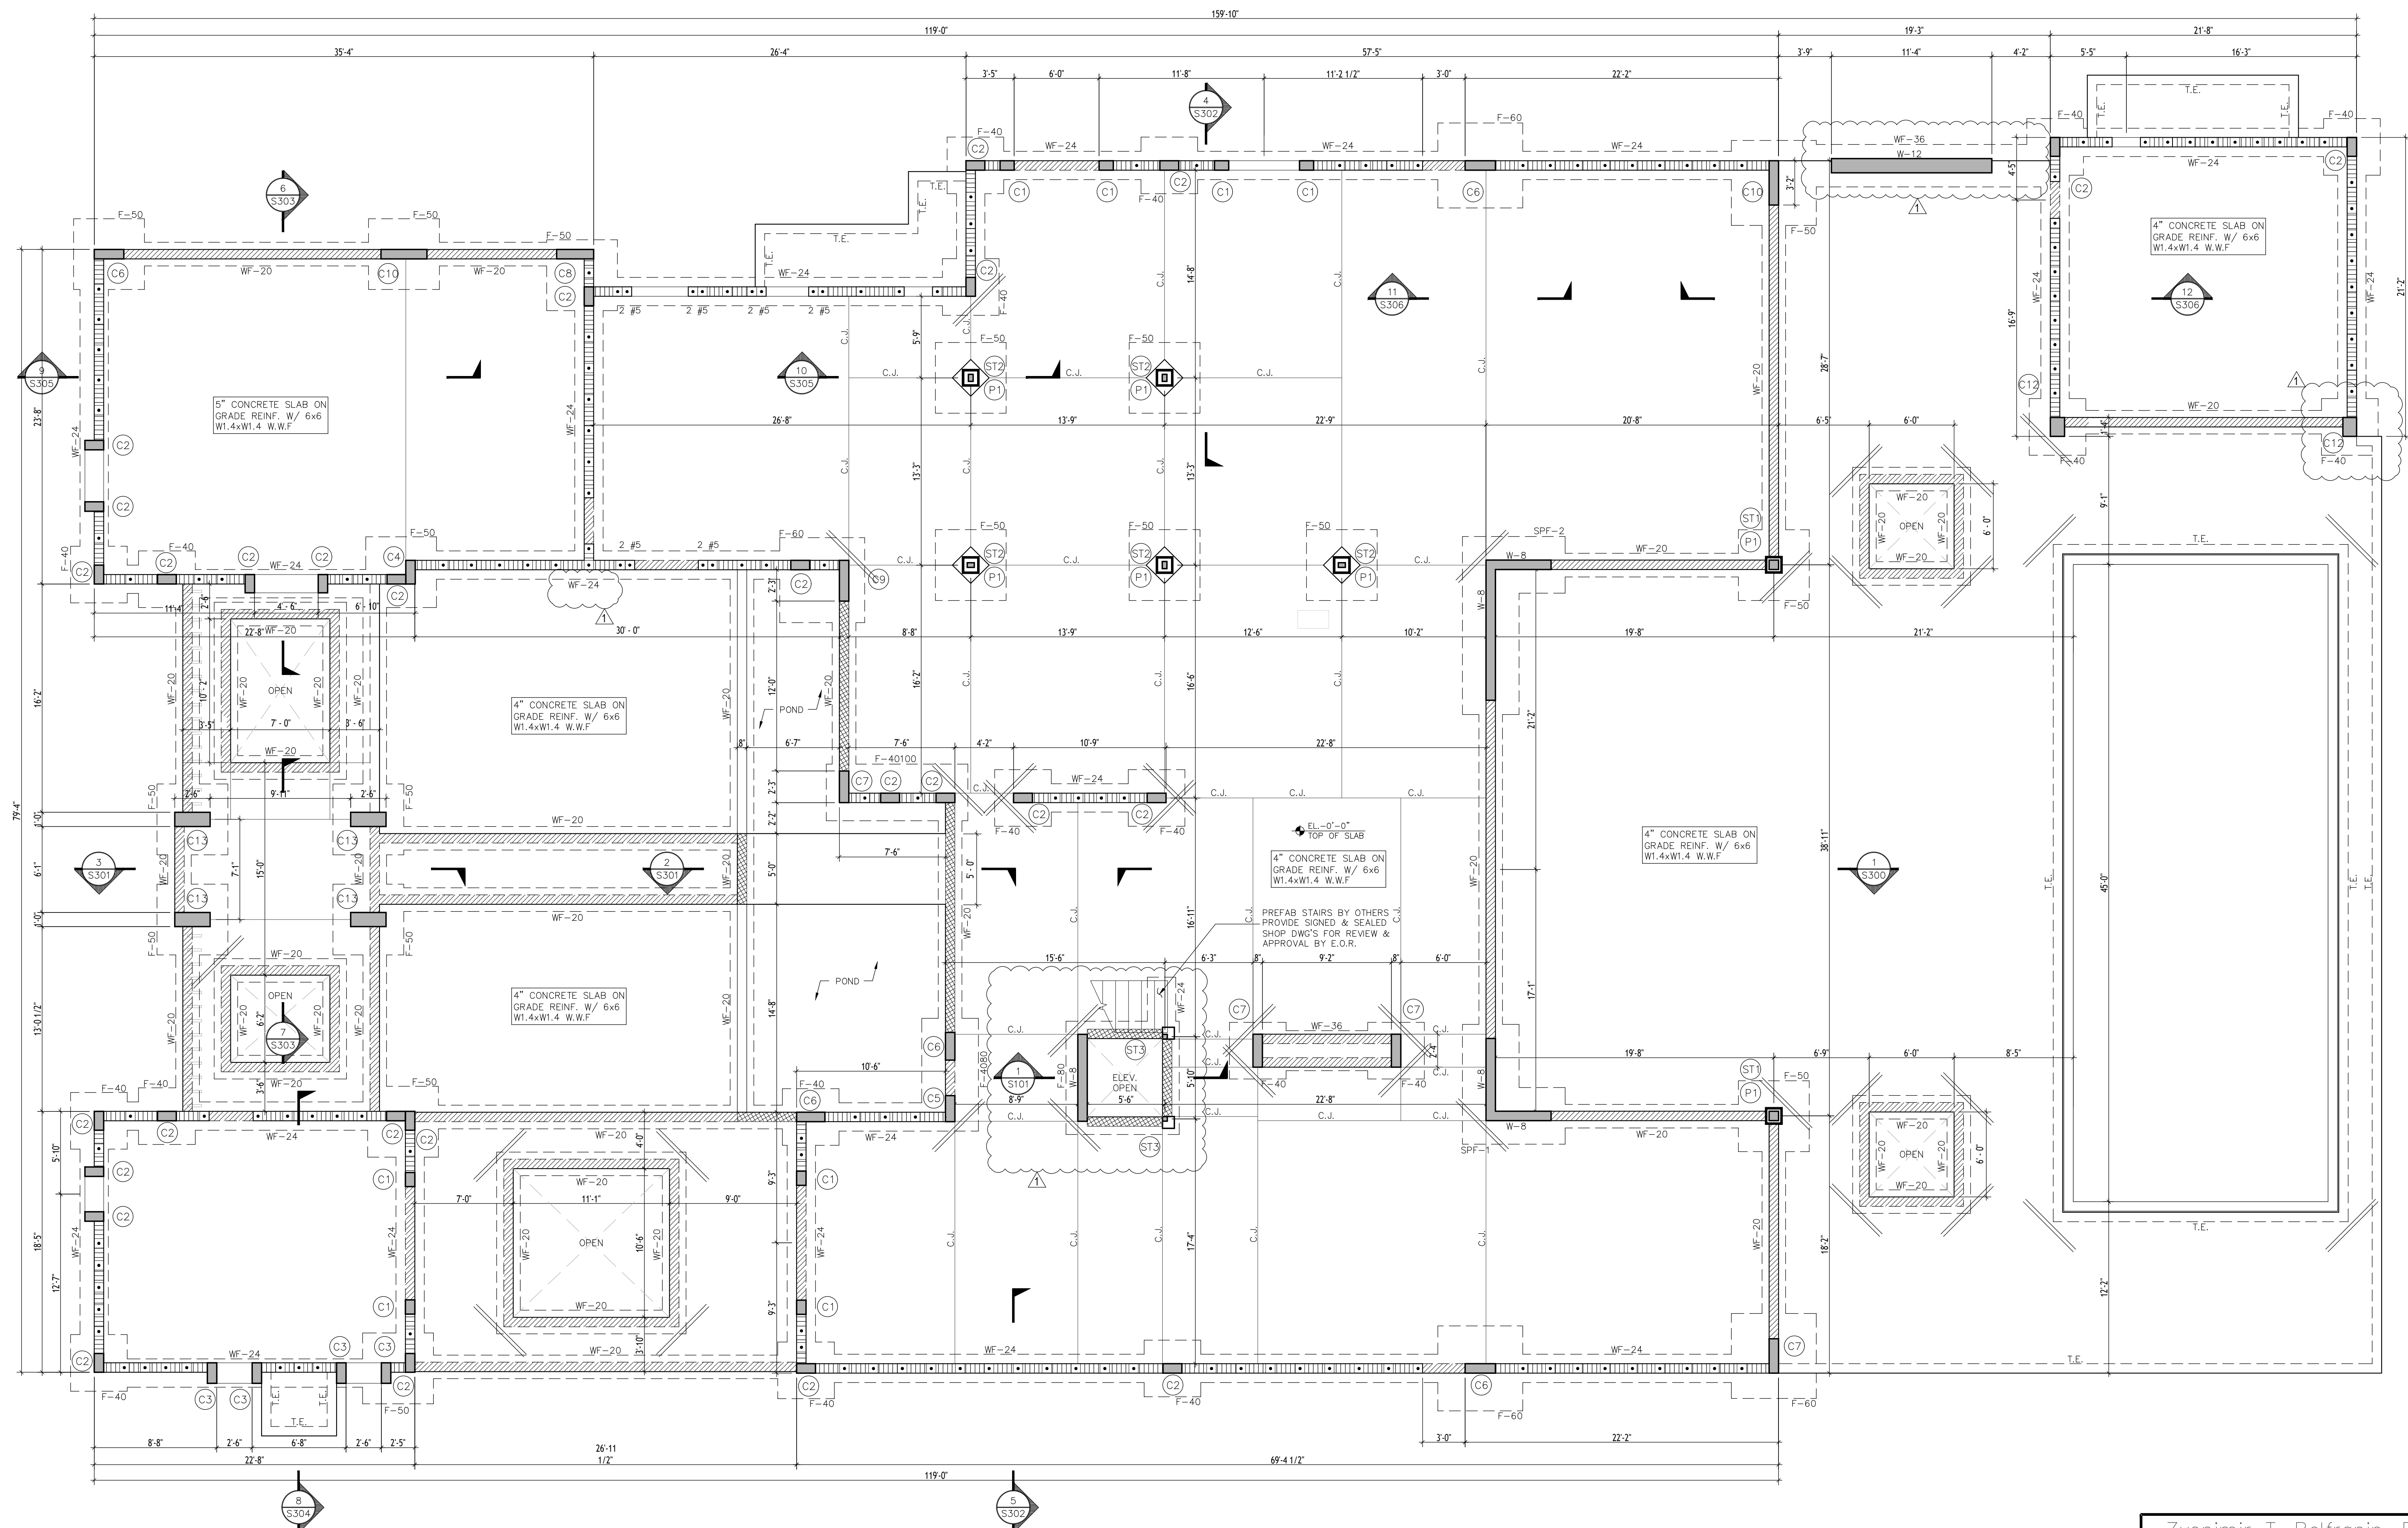

① FOUNDATION AND FIRST FLOOR FRAMING PLAN
3/16" = 1'-0"