


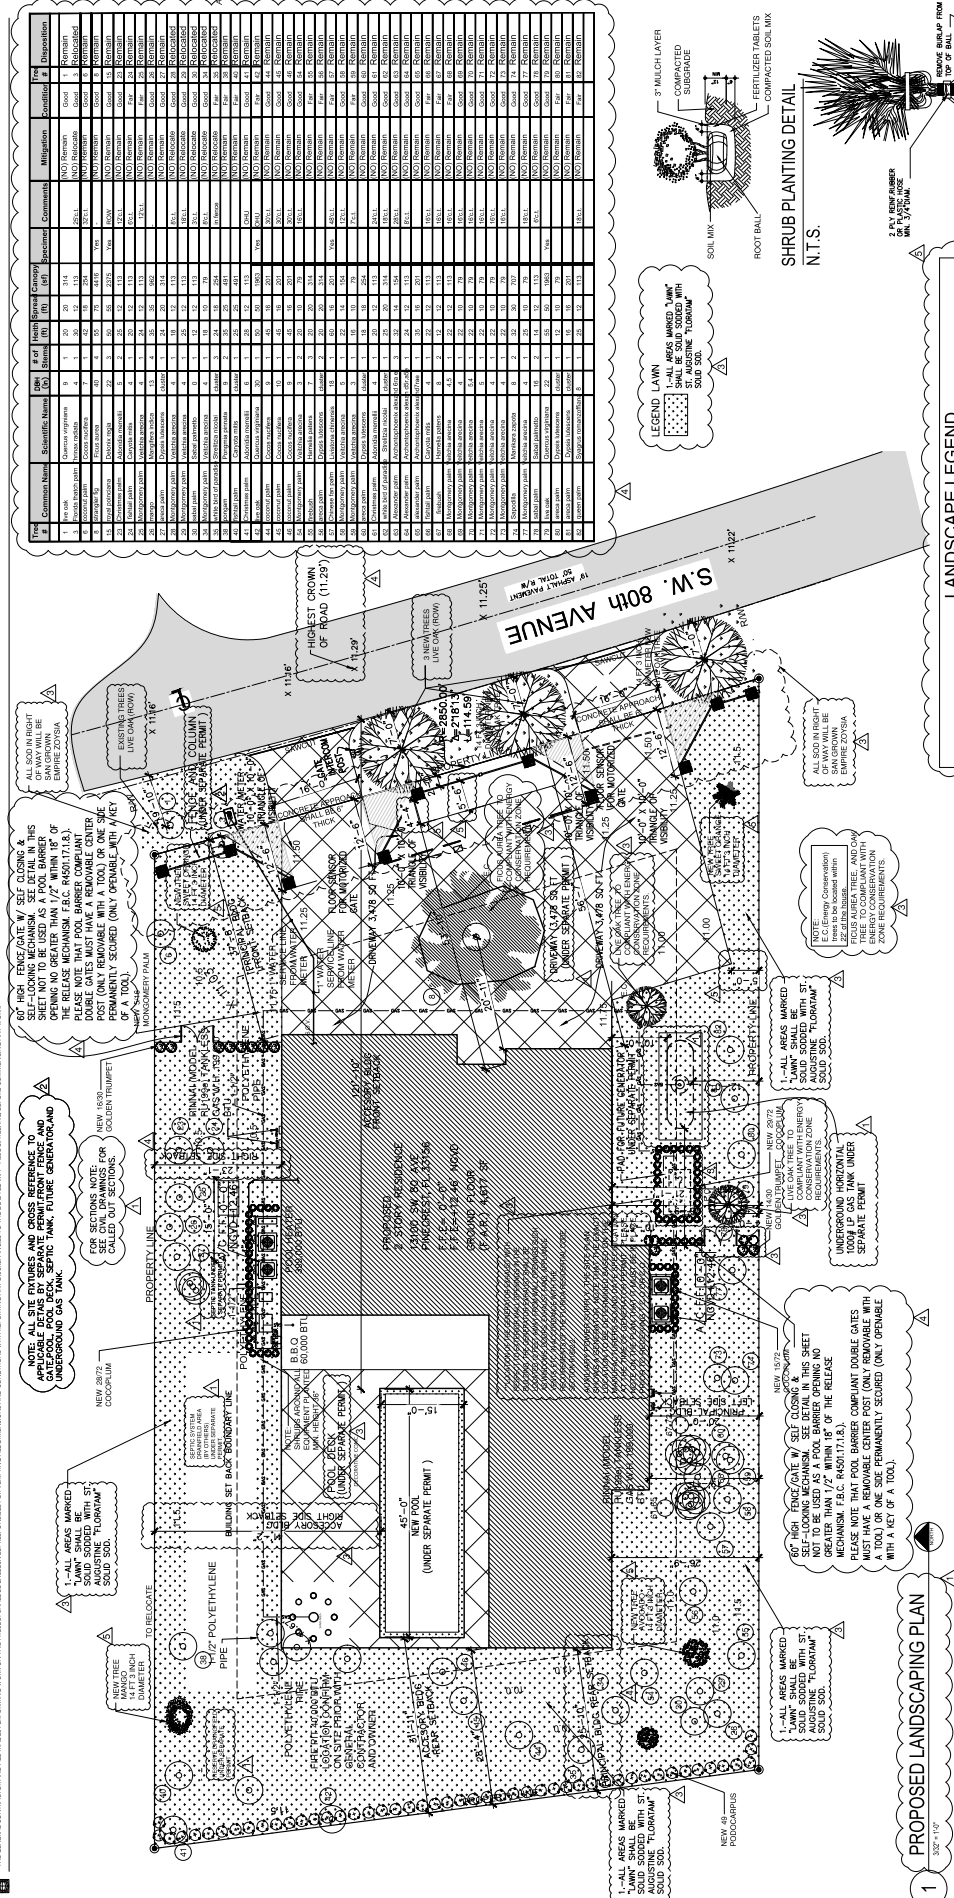

PLANTING NOTES

[illegible]

LANDSCAPE CALCULATION - PINECREST FLORIDA

LANDSCAPE CALCULATION - E: UN (SINGLE FAMILY) Total Net Lot Area: 21,077 S.F. 0.48 Acres

ZONING DISTRICT: E: UN (SINGLE FAMILY) Total Net Lot Area: 21,077 S.F. 0.48 Acres

LAWN AREA CALCULATION

Total Net Lot Area: 21,077 S.F. 0.48 Acres

REQUIRED	PROVIDED
8,431 S.F.	(8,636 S.F.) S.F. 48%

MAXIMUM LAWN AREA PERMITTED 40% Min.

GREENBELT WIDTH (if applicable) N/A N/A

TREES

A. Number of trees required per acre of net lot area _____ 4 _____

1 Acre 43,560 (12 Trees Req.)
0.341 Acres (4 Trees Required)

42

4 5

TREES PER ACRE OF NET LOT AREA. (NOTE: 30% OF REQUIRED TREES AND/OR PALMS SHALL BE NATIVE SPECIES. NO MORE THAN 20% OF THE NATIVE TREE REQUIRED SHALL BE SABAL PALMETTO (CARABBEA PALM).)

STREET 110

STREET TREE REQUIREMENTS 12' L / 30"
(TREES IN THE RIGHT OF WAY) OR ON PRIVATE PROPERTY WILL REQUIRE
PUBLIC WORKS APPROVAL OR SPECIAL TAXING DISTRICT.

TOTAL NUMBER OF TREES

SHRUBS (10 SHRUBS FOR EA. TREE REQUIRED)

*30% SHRUBS/HEDGES SHALL BE NATIVE SPECIES

LANDSCAPE LEGEND

SYMB.	QTY.	BOTANICAL NAME	COMMON NAME	NATIVE	REMARKS	
					DBH	INSTALLED MIN.
TREES						
	2	QUERCUS VIRGINIANA	LIVE OAK	YES	14" H, X 6" Sp.	3"
	1	FOCUS ALBREA	STRANGLER FIG.	YES	55" H, X 75" Sp.	40"
	3	QUERCUS VIRGINIANA	LIVE OAK	YES	14" H, X 6" Sp.	3"
	1	QUERCUS VIRGINIANA	LIVE OAK	YES	20" H, X 20" Sp.	9"
	1	CITRUS X SINENSIS	SWEET ORANGE	YES	14" H, X 6" Sp.	3"
	1	CITRUS LIMON BURM	LEMON	YES	14" H, X 6" Sp.	3"
	1	PERSEA AMERICANA	AVOCADO	YES	14" H, X 6" Sp.	3"
	1	MANIFERA INDICA	MANGO	YES	14" H, X 6" Sp.	3"

		27 MULCH		INSTALLED MIN.	
		SHRUBS			
NEW		72	CHRYSALIDANUS ICACO	COCCOPLUM	YES 36" N HEIGHT
NEW		30	ALAMONDIA CATHARTICA	GOLDEN TRUMPET	YES 36" N HEIGHT
NEW		48	MACADAMIA PUDOCARPUS	PODOCARPUS	YES 36" N HEIGHT
TOTAL SHRUBS 151					

PLANTING NOTES

[illegible]

STREET 110

STREET TREE REQUIREMENTS 12' L / 30"
(TREES IN THE RIGHT OF WAY) OR ON PRIVATE PROPERTY WILL REQUIRE
PUBLIC WORKS APPROVAL OR SPECIAL TAXING DISTRICT.

TOTAL NUMBER OF TREES

SHRUBS (10 SHRUBS FOR EA. TREE REQUIRED)

*30% SHRUBS/HEDGES SHALL BE NATIVE SPECIES

LANDSCAPE LEGEND

SYMB.	QTY.	BOTANICAL NAME	COMMON NAME	NATIVE	REMARKS	
					DBH	INSTALLED MIN.
TREES						
	2	QUERCUS VIRGINIANA	LIVE OAK	YES	14" H, X 6" Sp.	3"
	1	FOCUS ALBREA	STRANGLER FIG.	YES	55" H, X 75" Sp.	40"
	3	QUERCUS VIRGINIANA	LIVE OAK	YES	14" H, X 6" Sp.	3"
	1	QUERCUS VIRGINIANA	LIVE OAK	YES	20" H, X 20" Sp.	9"
	1	CITRUS X SINENSIS	SWEET ORANGE	YES	14" H, X 6" Sp.	3"
	1	CITRUS LIMON BURM	LEMON	YES	14" H, X 6" Sp.	3"
	1	PERSEA AMERICANA	AVOCADO	YES	14" H, X 6" Sp.	3"
	1	MANIFERA INDICA	MANGO	YES	14" H, X 6" Sp.	3"

		27 MULCH		INSTALLED MIN.	
		SHRUBS			
NEW		72	CHRYSALIDANUS ICACO	COCCOPLUM	YES 36" N HEIGHT
NEW		30	ALAMONDIA CATHARTICA	GOLDEN TRUMPET	YES 36" N HEIGHT
NEW		48	MACADAMIA PUDOCARPUS	PODOCARPUS	YES 36" N HEIGHT
TOTAL SHRUBS 151					