

SCAN QR CODE
FOR ALL RFIS



FOUNTAIN GENERAL NOTES

- FOUNTAIN WAS DESIGNED ACCORDING TO ANSI/NSPI-8 AND ANSI/NSPI-5
- THE DESIGN ENGINEER ASSUMES NO RESPONSIBILITY FOR FOUNTAIN CONSTRUCTION IN EASEMENT OR REQUIRED SETBACK AREAS. PLOT PLANS NOT PREPARED FROM LEGAL SURVEYS OF THE EXISTING LOT AND RESIDENCE ARE SO INDICATED, FOUNTAIN CONTRACTOR SHALL VERIFY ALL DIMENSIONS IN THE FIELD AND ESTABLISH LOT LINES. IF NECESSARY, FOUNTAIN CONTRACTOR AND/OR OWNER SHALL VERIFY SHOWN AND ALL DIMENSIONS PRIOR TO CONSTRUCTION.
- IN ALL CASES, THE FOUNTAIN CONTRACTOR SHALL TAKE ALL PRECAUTIONS TO PROTECT EXISTING STRUCTURES FROM FAILURE BY SHEATHING AND/OR SHORING, OR OTHER METHODS AS REQUIRED. THE DESIGN ENGINEER ACCEPTS NO RESPONSIBILITY FOR THE SAFETY OF EXISTING STRUCTURES.
- CONTRACTOR SHALL ESTABLISH LOCATIONS OF UTILITIES AT THE SITE, MINIMUM CLEARANCE DIMENSIONS SHALL BE HELD AND SHALL BE AS REQUIRED BY THE LOCAL REGULATORY AGENCY. IN GENERAL, HOLD A DISTANCE OF 10 FEET FROM OVERHEAD ELECTRIC LINES TO FOUNTAIN'S WATER EDGE.
- DO NOT DRAIN FOUNTAIN UNDER HIGH GROUND WATER OR STORM CONDITIONS.
- CONTRACTOR TO FOLLOW FLOATATION ANALYSIS AS INDICATED.
- CONTRACTOR SHALL VERIFY ALL PLAN DIMENSIONS AND CONDITIONS AT THE JOB SITE AND REPORT ANY INCONSISTENCIES TO THE ENGINEER, IF ANY CHANGES ARE REQUIRED; OTHERWISE, THE CONTRACTOR SHALL BEAR FULL RESPONSIBILITY OF SUCH CHANGES AND ANY REQUIRED REVISION TO THE PLANS.

DIMENSIONS & ELEVATIONS


DIMENSIONS AND ELEVATIONS SHOWN ARE TO STRUCTURE UNLESS OTHERWISE SPECIFIED BY (W) SYMBOL, NGVD, F.F., OR OTHER

FOUNTAIN DATA CHART

MAXIMUM WIDTH (FT)	_____	12'-8"
MAXIMUM LENGTH (FT)	_____	15'-4"
DEPTH (FT)	_____	1'-6"
AREA (SF)	_____	194
PERIMETER (LF)	_____	56'-9"
VOLUME (GAL)	_____	2177
TURNOVER RATE (HR)	_____	1/2 HR

2
STRUCTURE DESIGN
WAS ADDED TO THE
SCOPE OF THIS PERMIT.

2
1/2" EXPANSION JOINT FULL DEPTH &
CONTINUOUS BETWEEN FOUNTAIN &
ADJACENT STRUCTURE, TYP.

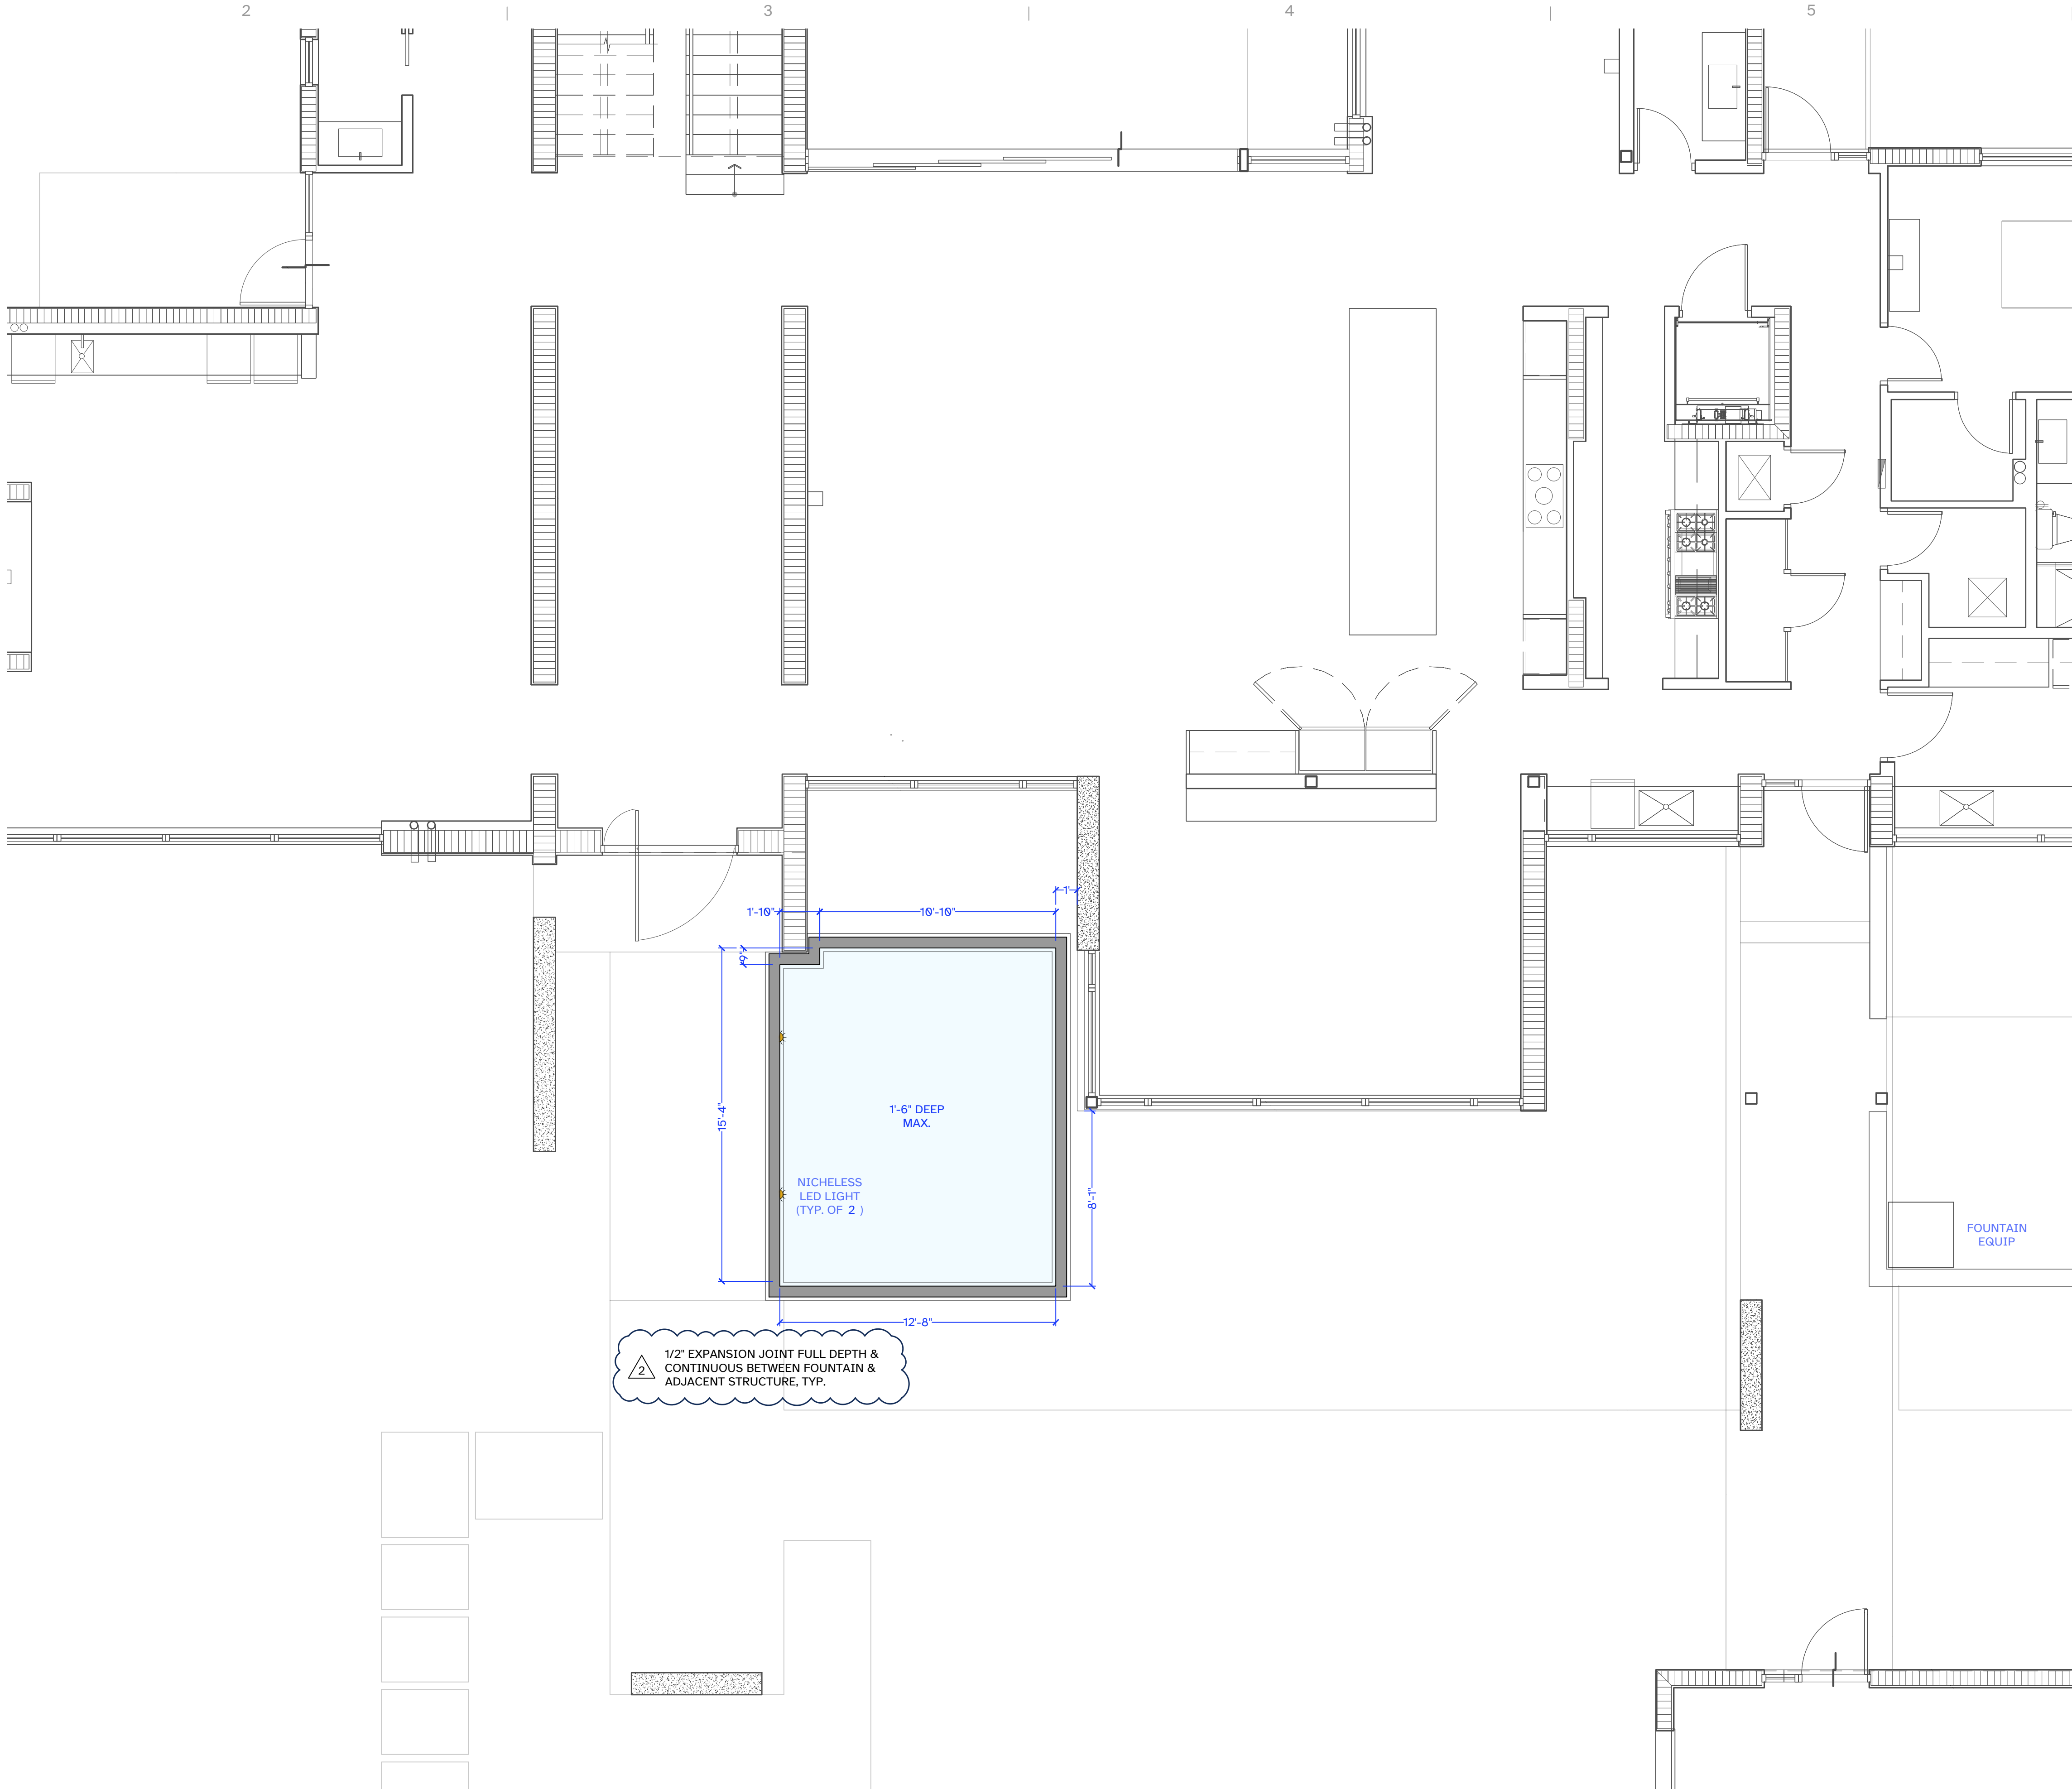

LAYOUT PLAN



DIMENSION VERIFICATION: THE CONTRACTOR IS REQUIRED TO CONSULT THE PROJECT ENGINEER FOR ANY NECESSARY DIMENSIONS INSTEAD OF RELYING SCALING DRAWINGS. SCALING MAY RESULT IN INACCURACIES AND IS NOT PERMITTED.

FIELD CONDITION DISCREPANCIES: SHOULD FIELD CONDITIONS DEVIATE FROM THE DIMENSIONS SPECIFIED ON THE DRAWINGS, THE CONTRACTOR MUST PROMPTLY INFORM THE PROJECT ENGINEER FOR RESOLUTION AND CLARIFICATION.

FAILURE TO COMPLY WITH THESE REQUIREMENTS MAY RESULT IN CONSTRUCTION DELAYS AND ASSOCIATED COSTS.

ALL CODES TO COMPLY WITH
F.B.C. 2023, 8TH EDITION

PLOT DATE -

3 March 2026



POOLPRINTS@GMAIL.COM
(9 5 4) 2 0 3 - 0 9 9 2
POOLPRINTSTUDIO.COM

CONSULTANT
ENGINEER OF RECORD
ZAKARY JAMES LATA, P.E.
P.E. #379443
PLAN Z DESIGNS LLC
C.A. NO.: 33210
PLANZDESIGNS@OUTLOOK.COM



RESIDENCE

HH6100
6100 WEST SUBURBAN DRIVE
PINECREST, FL 33156

REVISIONS

1	BLDG DEPT COMMENTS	01.09.26
2	BLDG DEPT COMMENTS	02.13.26

NOTES

1.

PROJECT NORTH



SCALE 1/4" = 1'-0"

FOUNTAIN
LAYOUT PLAN
SP2.1

SHEET NO.

© 2025