



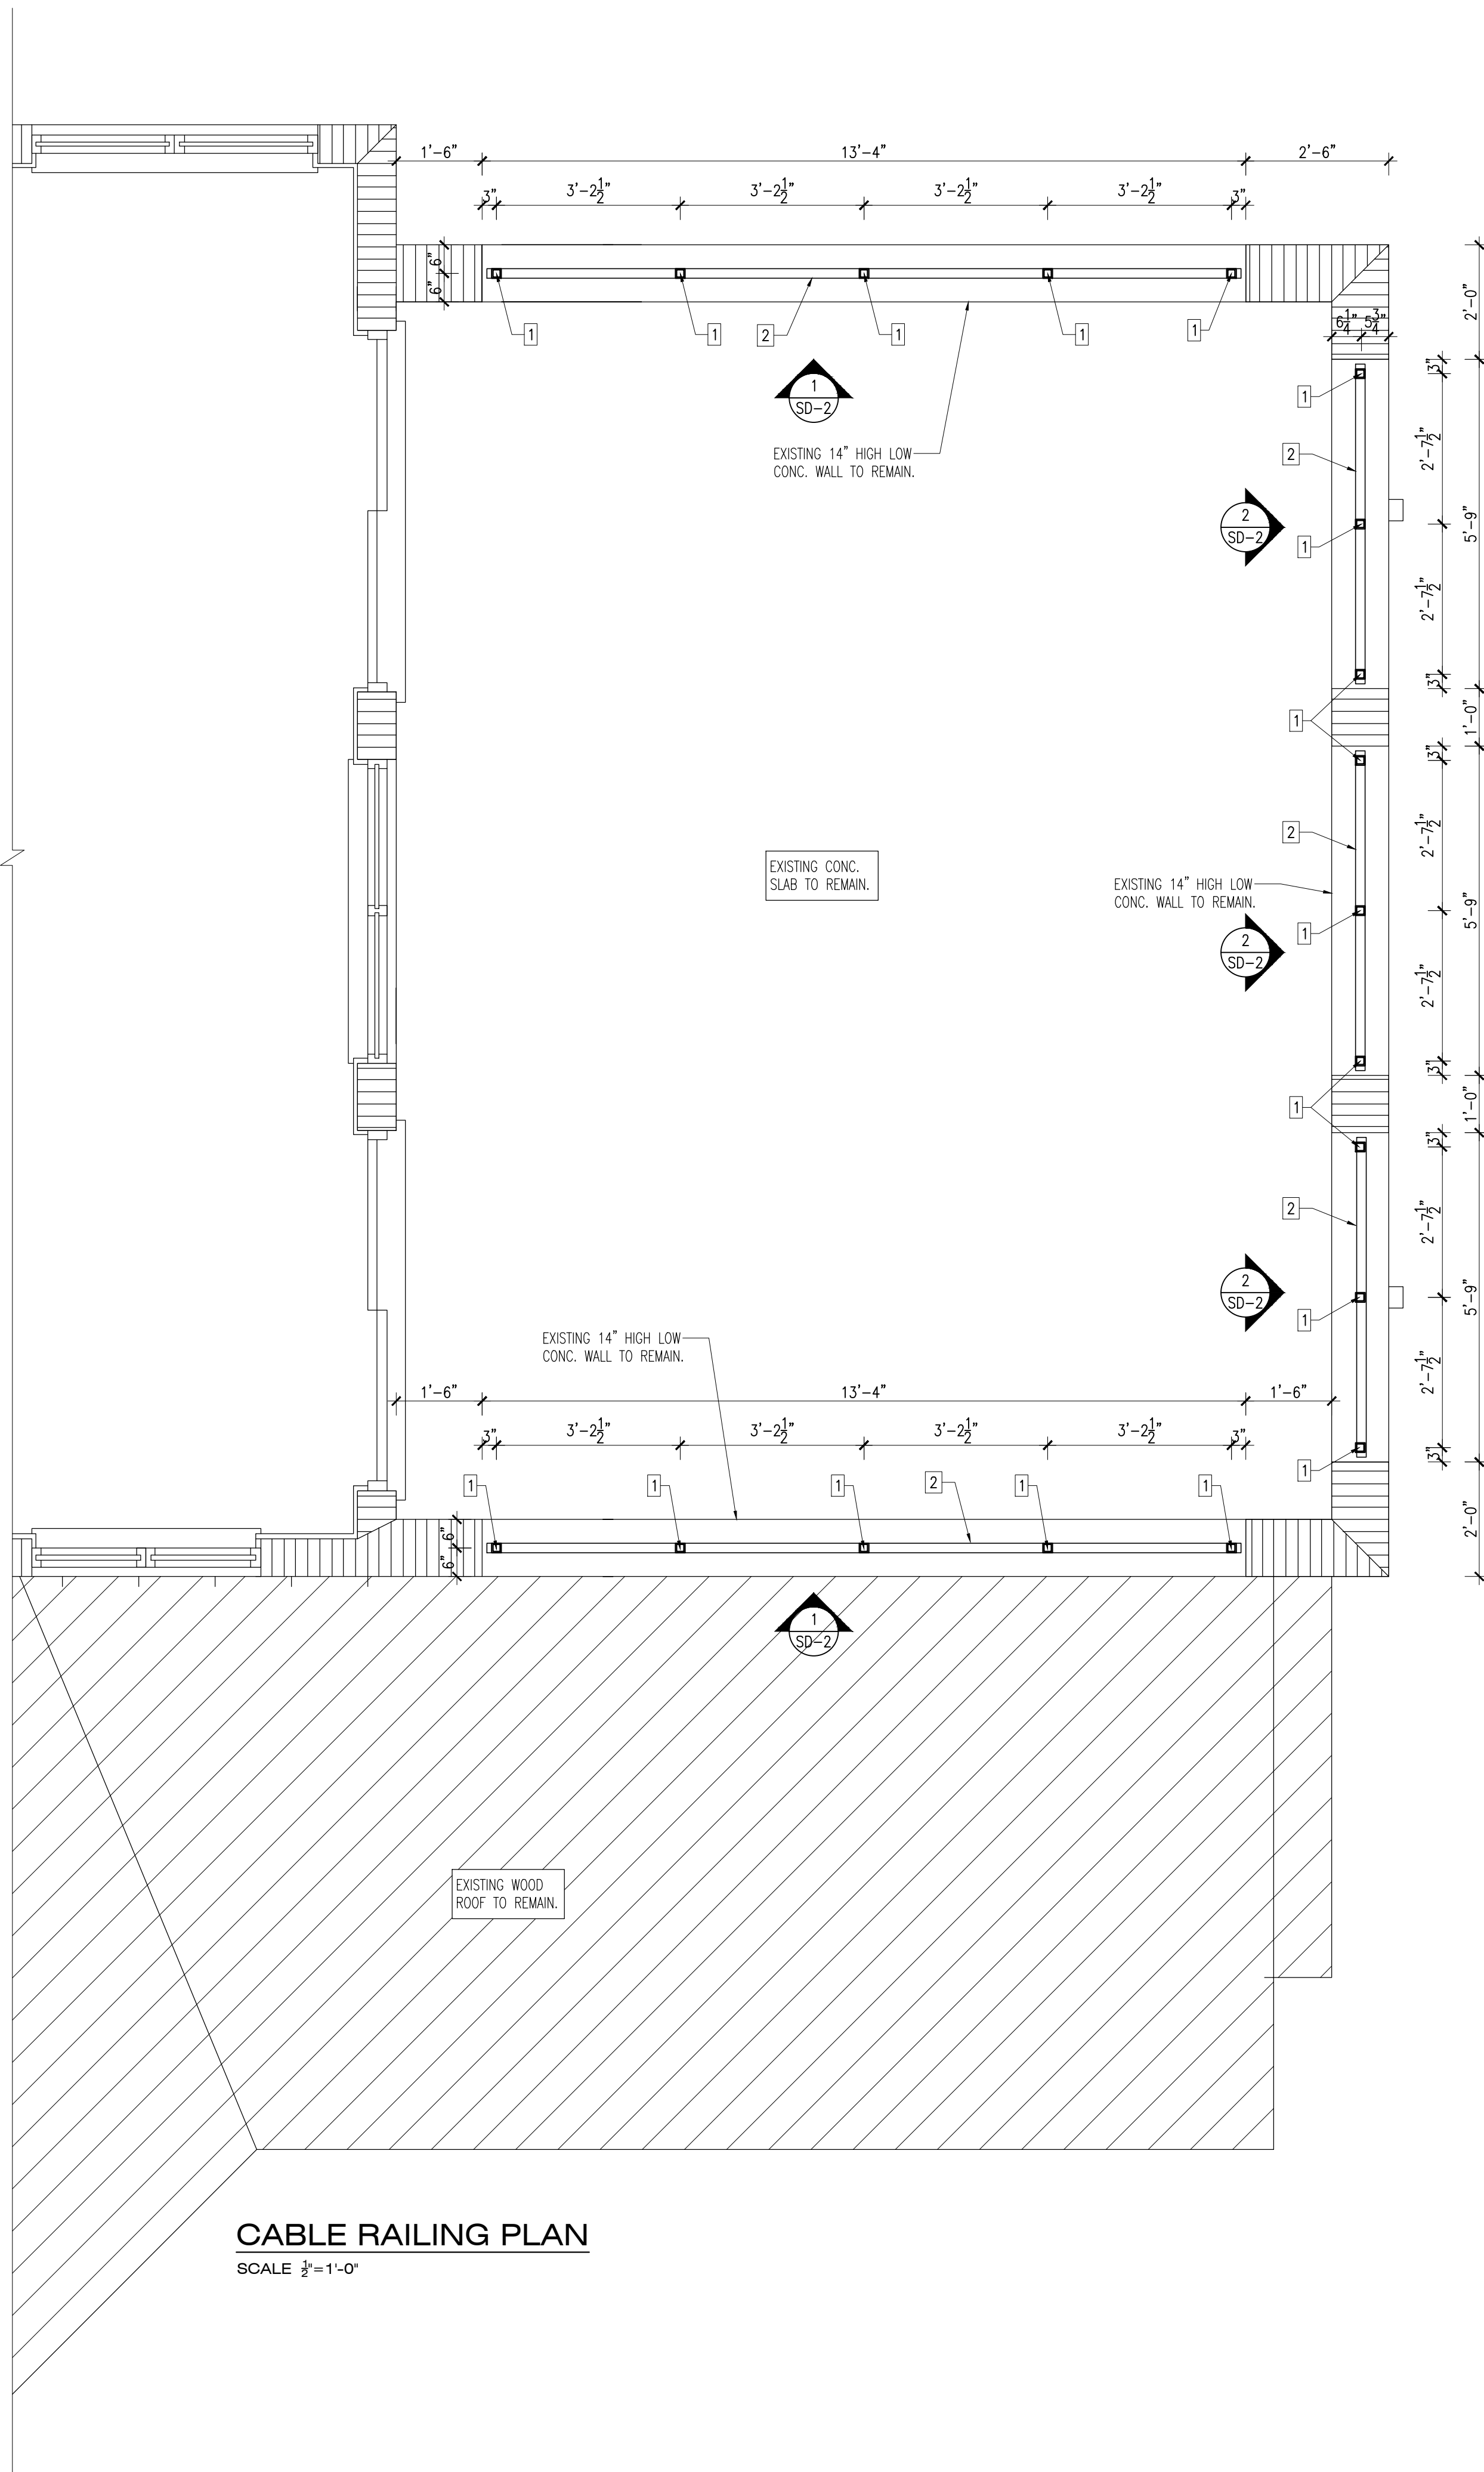

CABLE RAILING PLAN
SCALE 3/8"=1'-0"

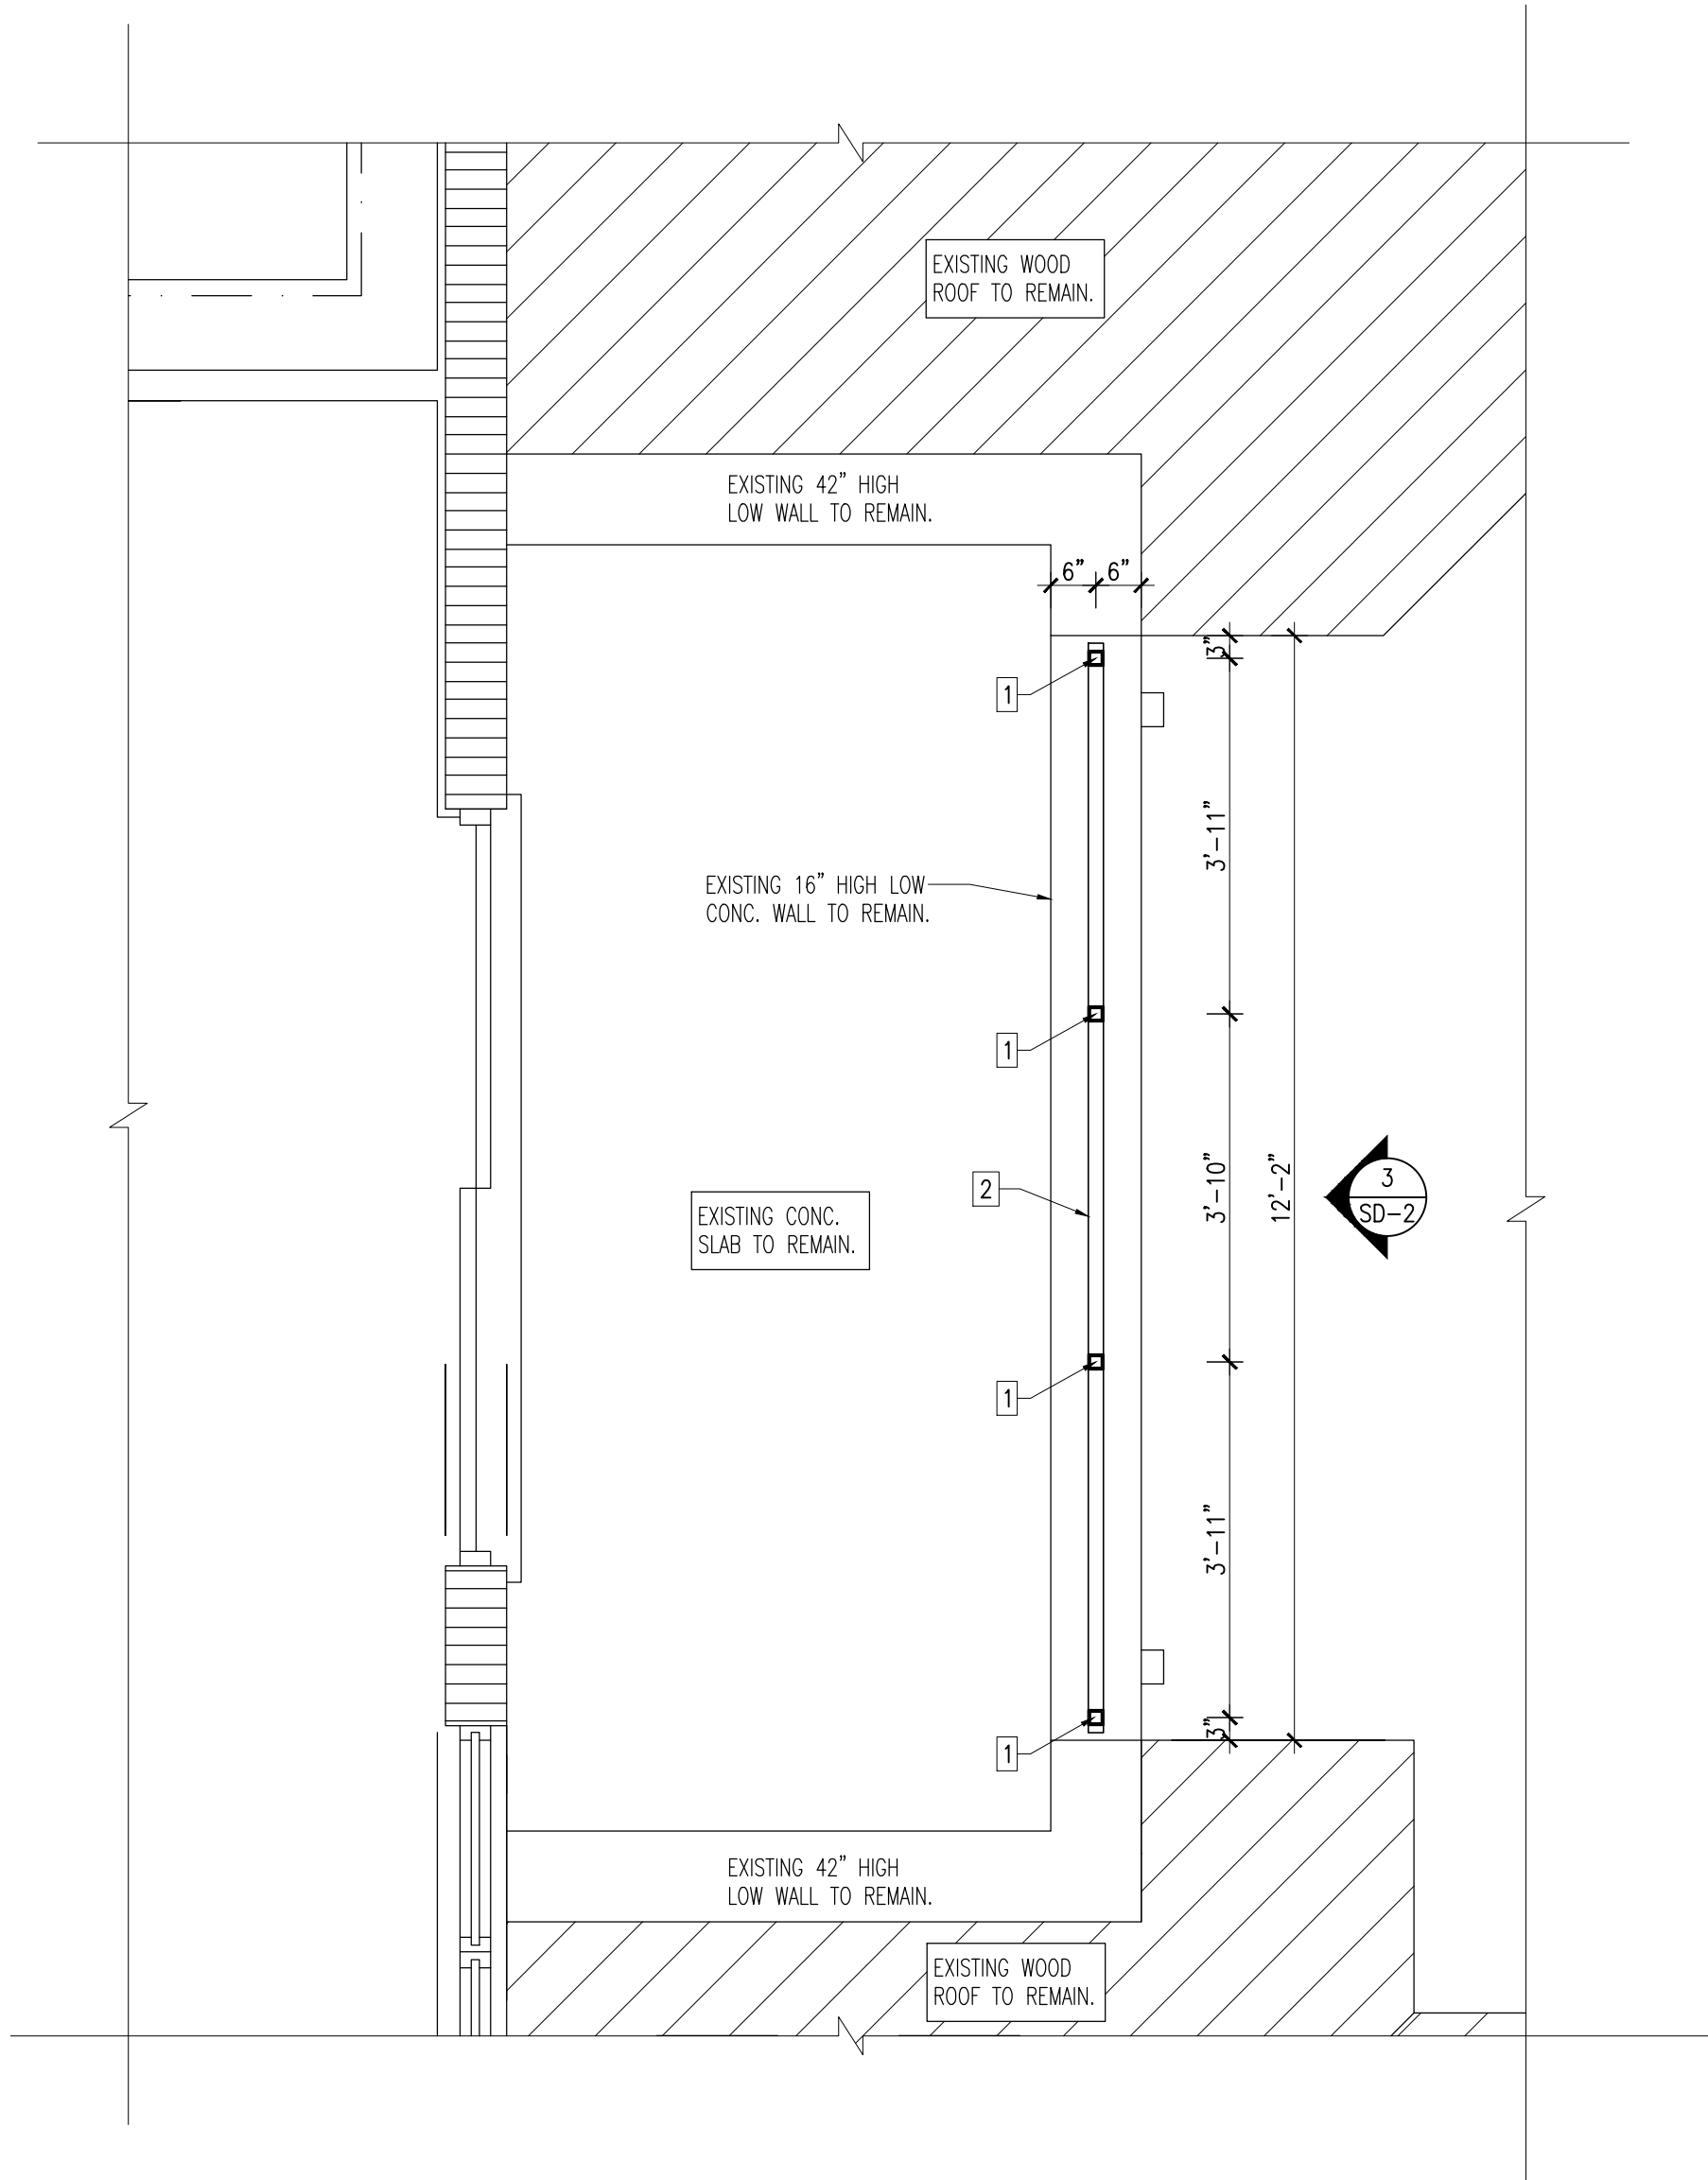


CABLE RAILING PLAN
SCALE 3/8"=1'-0"

STRUCTURAL LEGEND:

- 1 2"x2"x1/4" ALUMINUM POST. ALLOY 6061-T6
- 2 2"x1-1/2"x1/8" ALUMINUM TOP RAIL. ALLOY 6061-T6
- 3 3/16" STAINLESS STEEL (TYPE 316) WIRE ROPE CABLE 7x19 STRAND CORE @ 3" O.C.
- 4 4"Ø x 5" DEEP CORE DRILL WITH NON-SHRINK, NON-METALLIC GROUT "HARD-ROCK" BY ADHESIVES TECHNOLOGY. (F_c= 10 KSI)

Revisions:		
No.	Description	Date
	PERMIT SET	

BRC
CONSULTANTS
7211 W 24 AVE
HIALEAH, FLORIDA 33016
CA 33254 CELL: 786-838-2263 bryan@brcconsultants.us

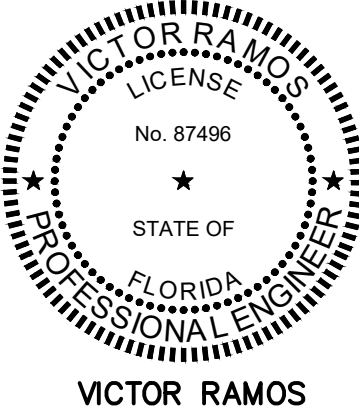SEAL: 
VICTOR RAMOS
P.E. - 87496

PROJECT: ALUMINUM CABLE RAILING
SHOP DRAWINGS
OWNER: 
ADDRESS: 9601 SW 67th AVENUE - PINECREST, FL 33156

JOB No.:	
SCALE:	AS SHOWN
DATE:	01/28/2026
DRAWN BY:	BC
CHECKED BY:	VR

SHEET NAME
ALUMINUM
CABLE
RAILING PLAN

SHEET No.:
SD-1

FOR DIGITALLY SIGNED & SEALED
DOCUMENTS ONLY:
PRINTED COPIES OF THIS DOCUMENT ARE
NOT CONSIDERED SIGNED AND SEALED
AND THE SIGNATURE MUST BE VERIFIED
ON ANY ELECTRONIC COPIES.