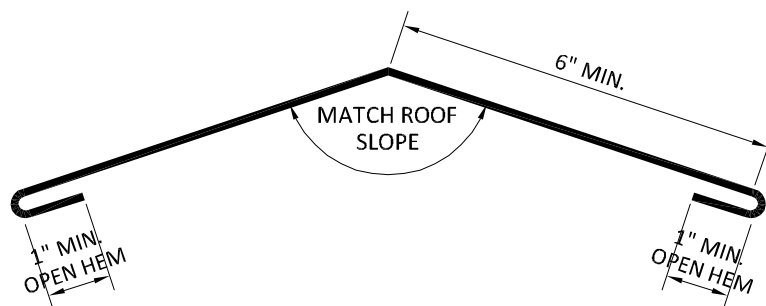
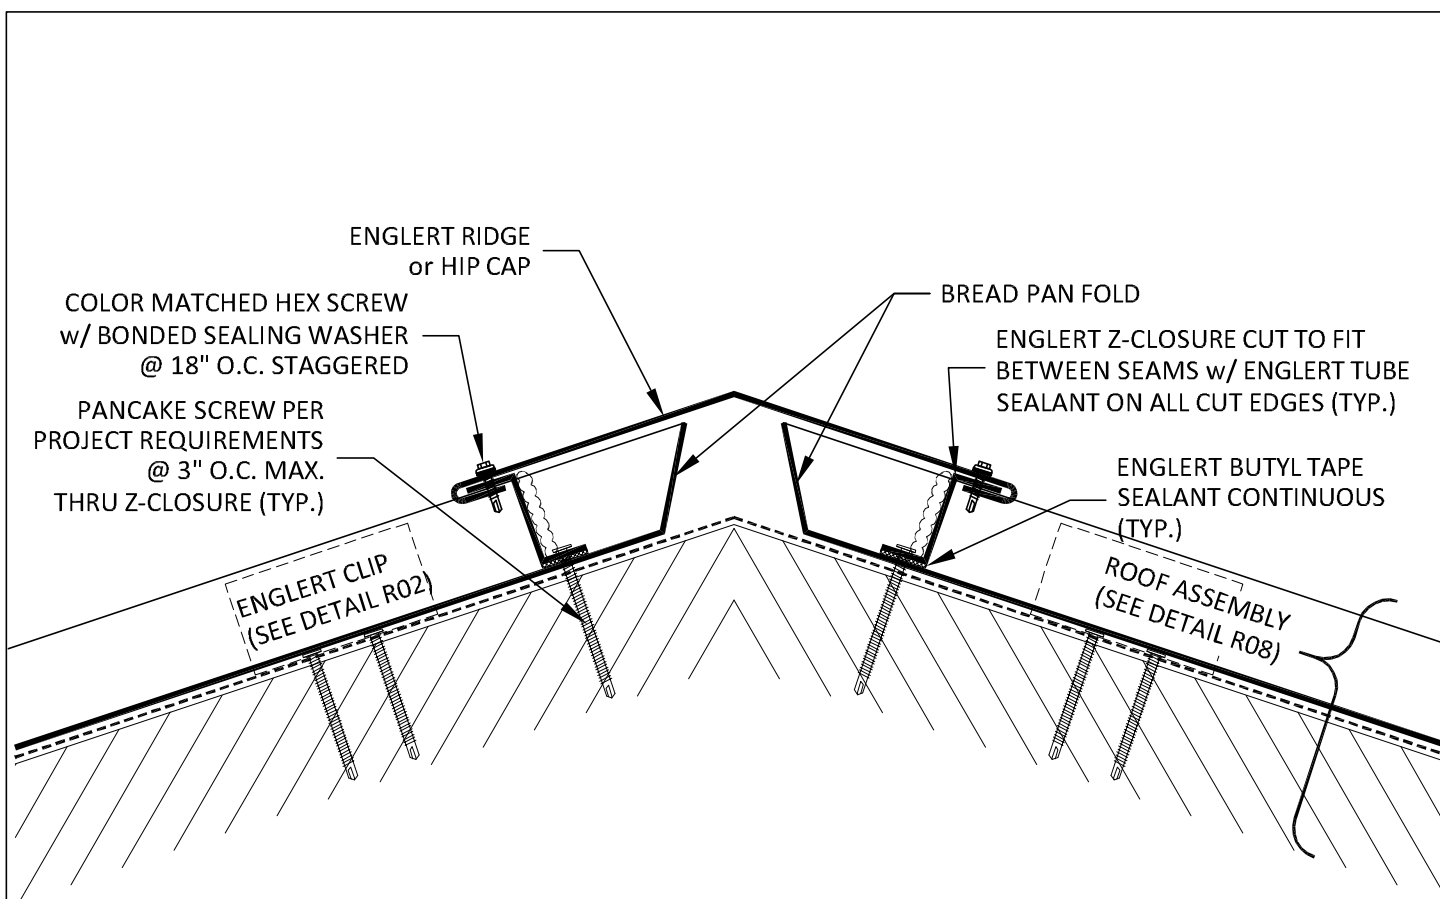


www.englertinc.com
800-364-5378

GENERIC BEST PRACTICE ASSEMBLY SHOWN. WATERTIGHTNESS WARRANTY NOT IMPLIED. WHEN SITE CONDITION DIFFERS, SPECIFIC ENGINEERING NECESSARY.

ROOF RIDGE / HIP

TYPICAL CAP

DETAIL SUBJECT TO CHANGE WITHOUT NOTICE.

Detail #

R10.1