


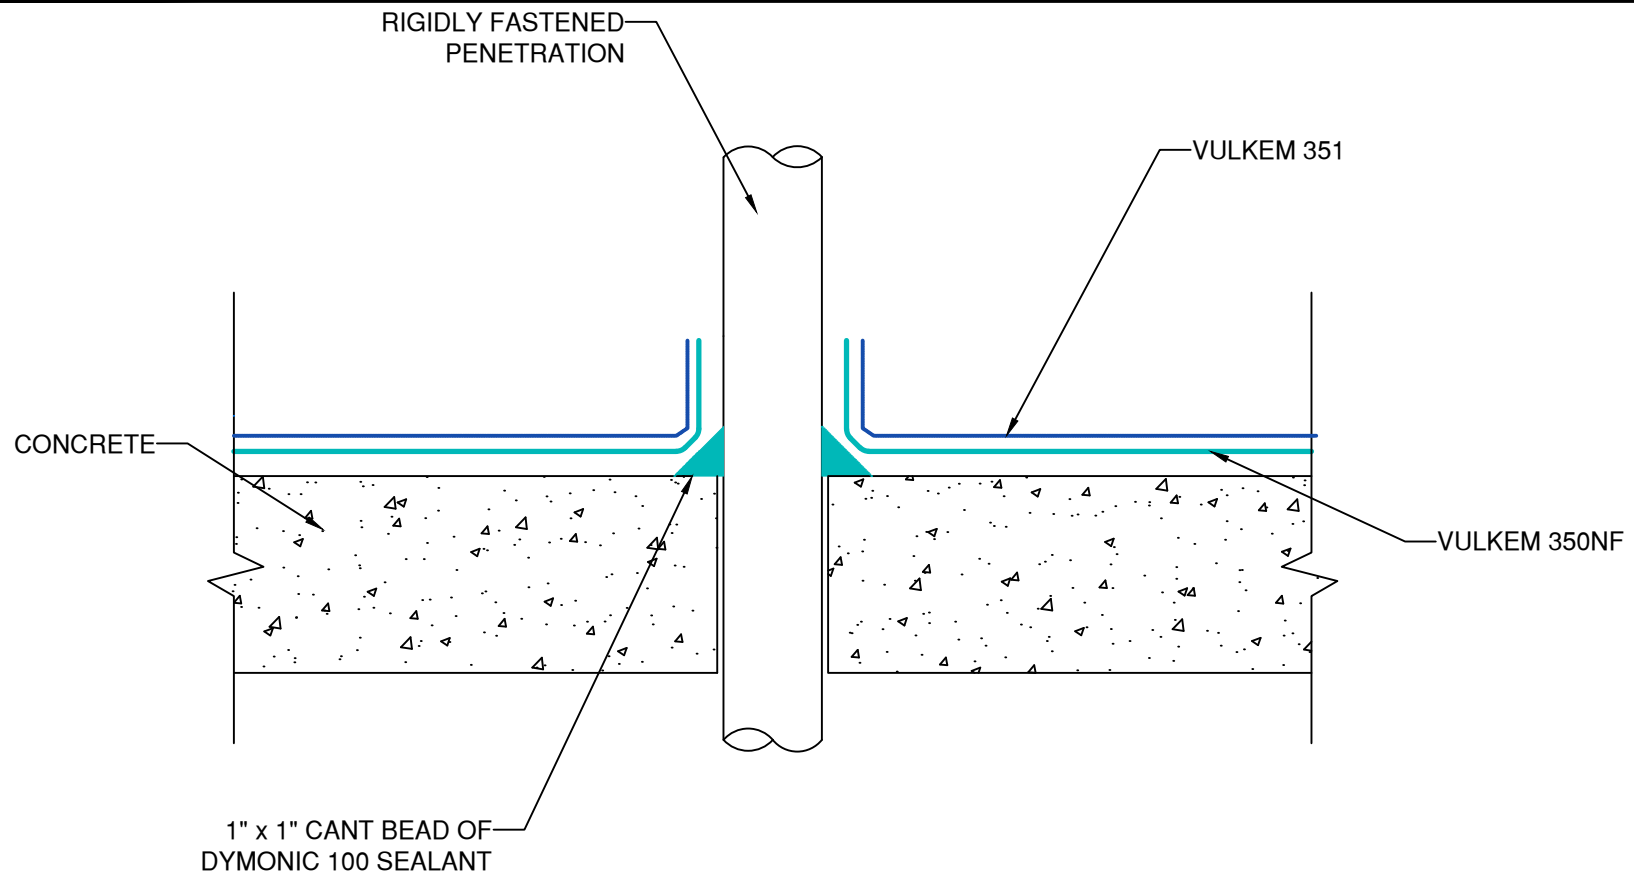

NOTES:

1. THIS DETAIL IS FOR CONCEPTUAL PURPOSES ONLY.
2. METAL PENETRATIONS SHALL BE CLEANED SO THAT THE SURFACE IS FREE OF RUST, MOLD, PAINT, SEALERS, COATINGS, CURING AGENTS, LOOSE PARTICLES, AND OTHER CONTAMINATION OR FOREIGN MATTER WHICH MAY INTERFERE WITH ADHESION. APPLICATION OF TREMprime NON-POROUS PRIMER IS REQUIRED.
3. P.V.C. PENETRATIONS SHOULD BE ABRADED PRIOR TO RECEIVING SEALANT, COATING, ETC.
4. PROPER APPLICATION IS THE RESPONSIBILITY OF THE INSTALLATION PROFESSIONAL. SURFACE PREPARATION, SUBSTRATE ADHESION, PROPER INSTALLATION AND OTHER VARIABLES OUTSIDE OF THE MANUFACTURER'S CONTROL ARE THE SOLE RESPONSIBILITY OF THE USER. FIELD VISITS BY TREMCO PERSONNEL ARE FOR THE PURPOSE OF MAKING TECHNICAL RECOMMENDATIONS, NOT FOR SUPERVISING OR PROVIDING QUALITY CONTROL.
5. TREMCO CANNOT BE RESPONSIBLE FOR MATERIAL DIFFERENCES, SUBSTITUTIONS, OR DAY-TO-DAY VARIATIONS IN THE FINISHING PROCESS THAT MAY ALTER THESE RECOMMENDATIONS/RESULTS.



Project: TYPICAL PROJECT

Detail: VULKEM 350NF/351 PEDESTRIAN PENETRATION

This detail is intended for conceptual purposes only.

Drawn by: JB

Checked by: JB

Scale: NTS

Date: 6/13/2022

File Name:

351-351
PEN