


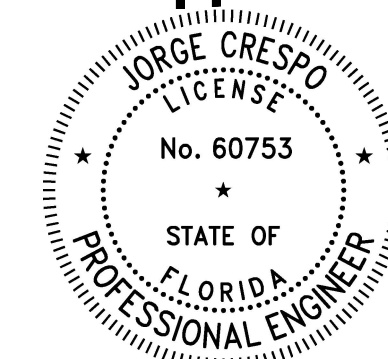


JORGE CRESPO, P.E.
LICENSE# 60753
10441 SW 46TH ST
MIAMI, FL 33165
786-325-3996

REVISIONS	
NO.	DATE

SHEET:
A-01

OPTIONAL: PROVIDE
CONTRASTING TILE OR BULLNOSE
TILE ON STEPS & BENCH EDGE

DECK: CONCRETE (BY OTHERS)

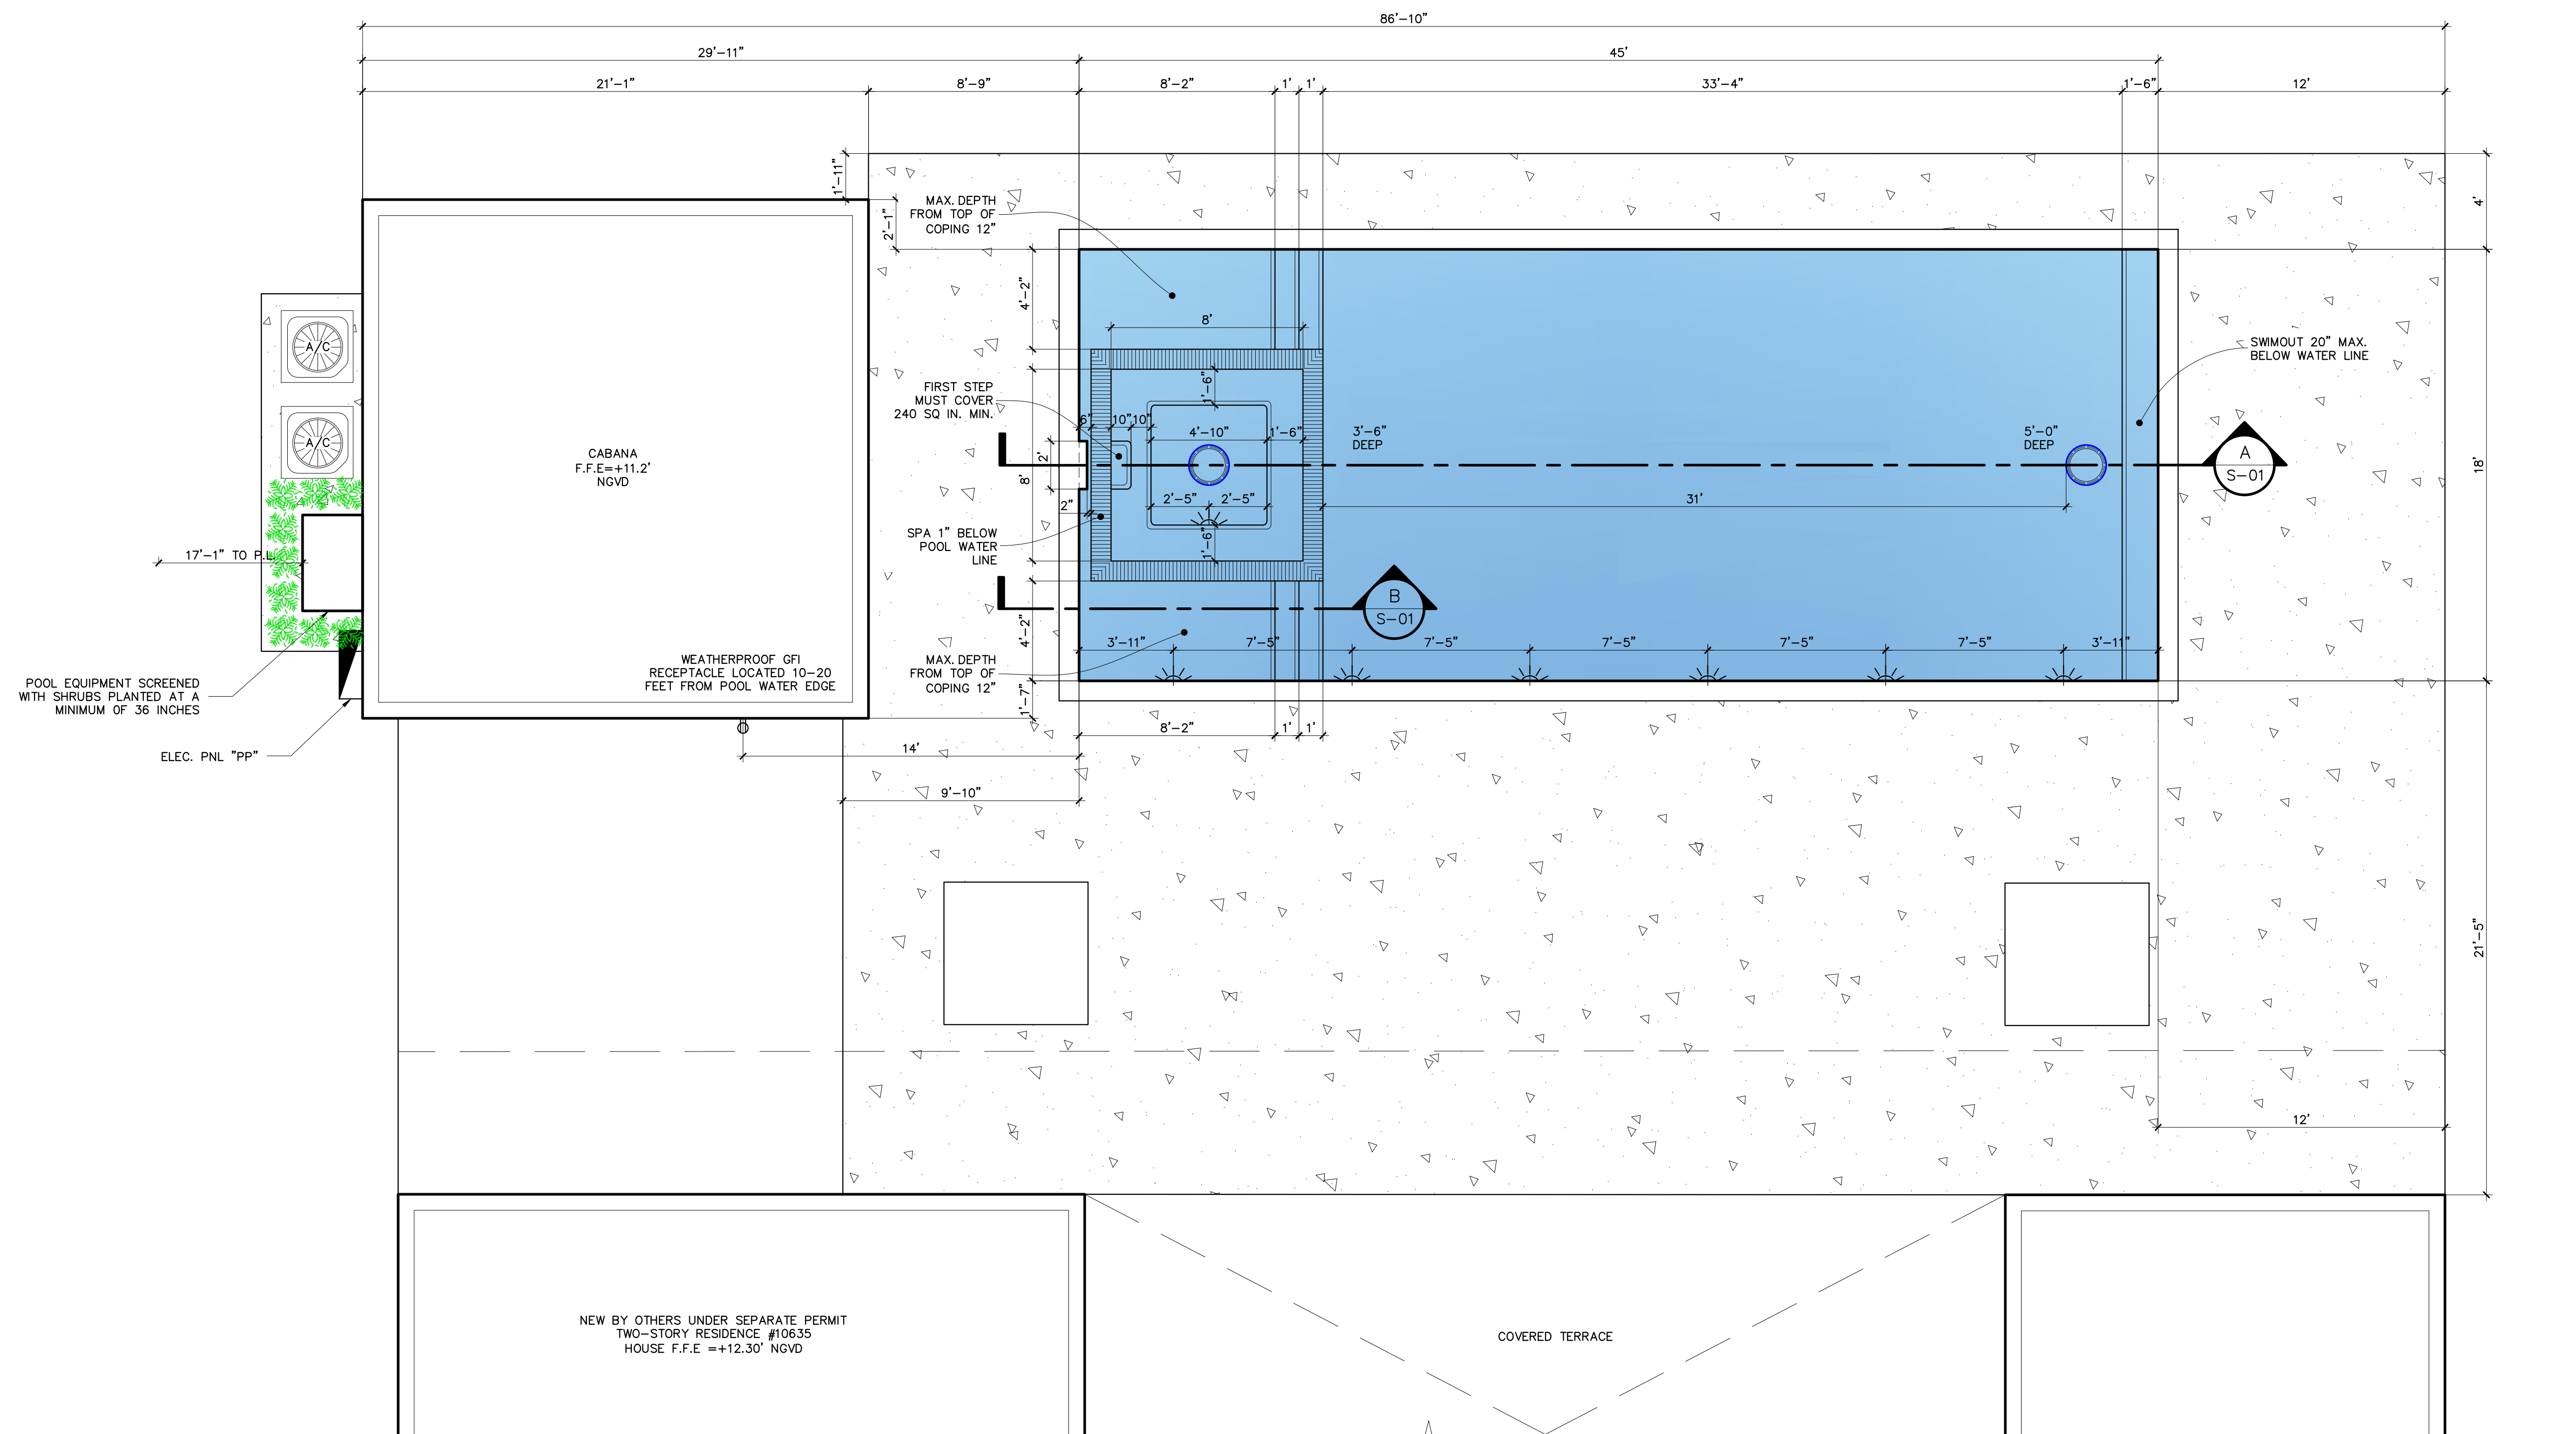

POOL ARCHITECTURAL PLAN

SCALE: 1/4"=1'-0"



NOTE: CONTRACTOR SHALL VERIFY ALL SETBACKS FROM
PROPERTY LINES AND STRUCTURES PRIOR TO EXCAVATION.
SHOULD ANY SETBACKS BE LESS THAN THE MINIMUM
REQUIREMENTS, EITHER BY OWNER OR BUILDING OFFICIAL, THE
ENGINEER SHALL BE NOTIFIED.

WARNING: TO EMPTY POOL AFTER CONSTRUCTION FOR REPAIRS
OR ANY OTHER REASON, THE HYDROSTATIC UPLIFT PRESSURES
BENEATH THE POOL MUST BE ELIMINATED TO PREVENT THE
POOL FROM FLOATING UPWARD. THE OWNER MUST CONSULT
AND POOL REPAIR CONTRACTOR EXPERIENCED IN ELIMINATING
UPLIFT PRESSURES.

THIS ITEM HAS BEEN DIGITALLY SIGNED AND
SEALED
BY JORGE CRESPO ON THE DATE ADJACENT TO
THE SEAL USING A AUTHENTICATION CODE.

PRINTED COPIES OF THIS DOCUMENT ARE NOT
CONSIDERED SIGNED AND SEALED AND THE
AUTHENTICATION CODE MUST BE VERIFIED ON
ANY ELECTRONIC COPIES.