


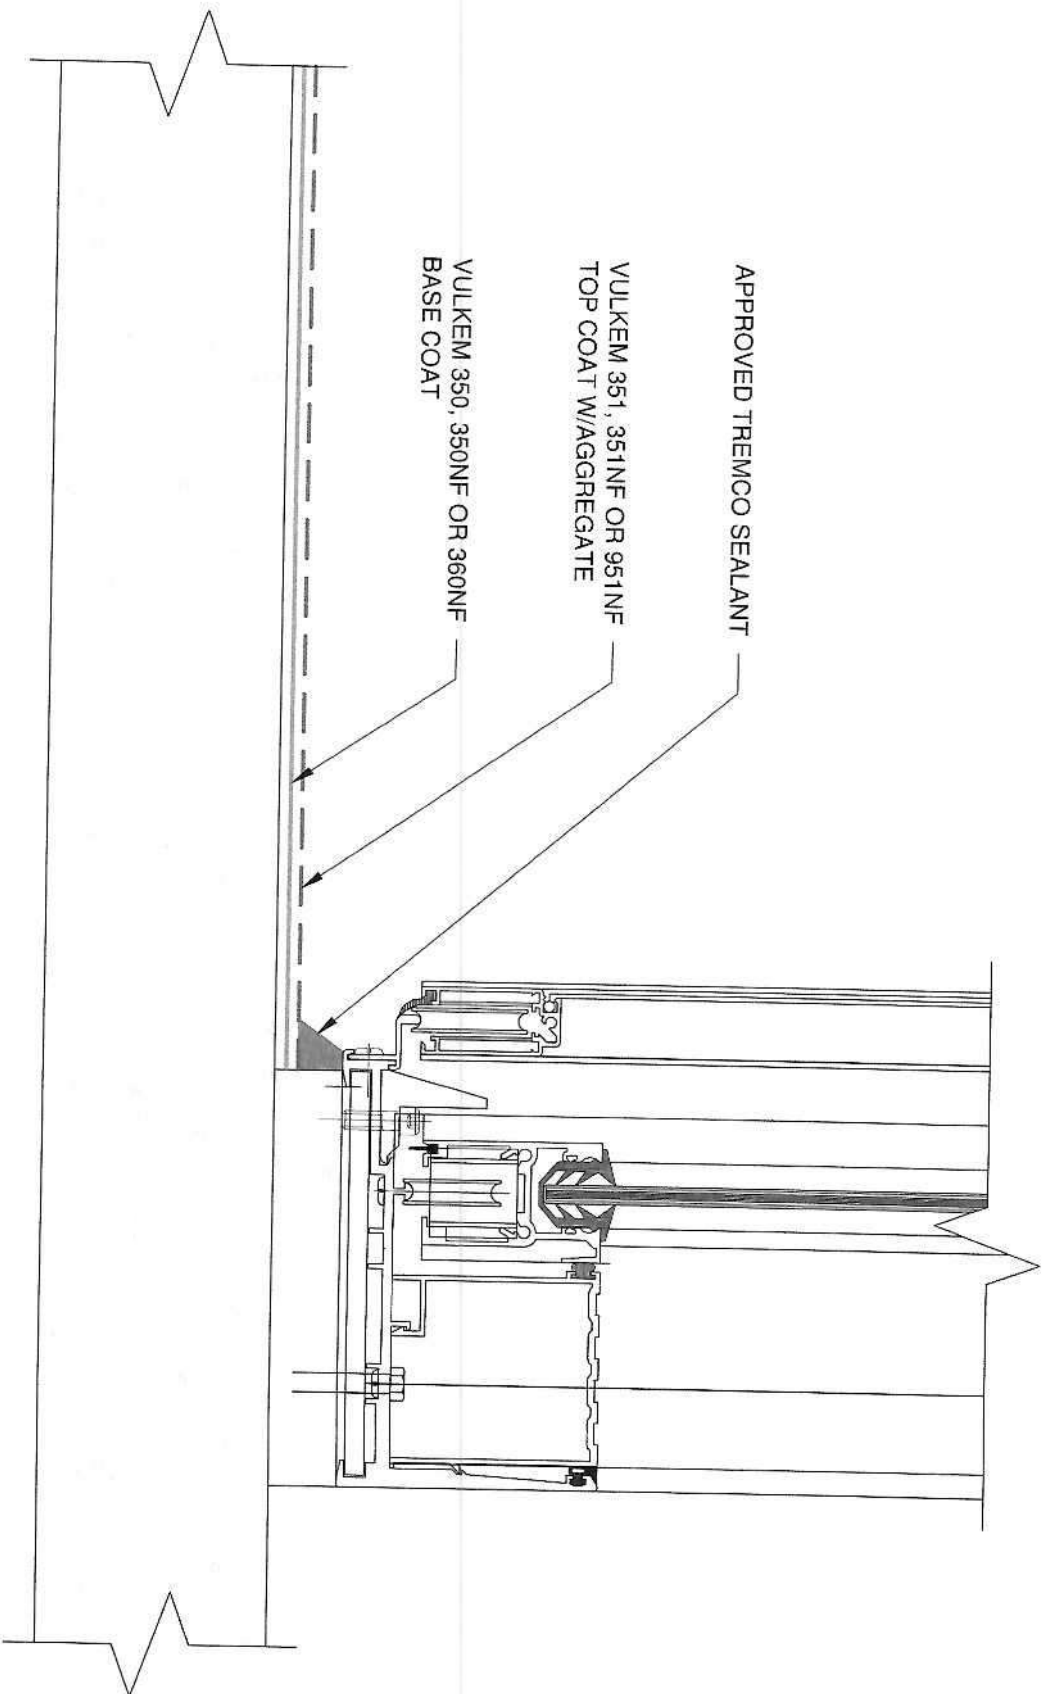

NOTE: VULKEM 950NF MAY BE USED AS A
TOPCOAT IN AREAS WITH NO U.V.



3735 Green Road, Beachwood, OH 44122
Phone : 866-209-2404

Detail: Vulkem Pedestrian System at Sliding Door at Balcony/Deck

This detail is intended for conceptual purposes only.

Drawn by: KAB

Checked by: WH

Scale: None

Date: 4/21/2020

Sheet Number:

File Name:
DC-P-B-02