

To Whom It May Concern,

In response to the plan review turndown comment requesting underground gas tank installation, please note the following:

The underground tank is being provided and installed by the licensed gas supplier under a separate scope (permit PL2025-0208). The only documentation available for this installation is the attached gas isometric plan (which is already stamped and approved), which identifies the tank location, burial configuration, and connection to the generator system.


Detailed tank installation methods, anchoring, burial depth, and manufacturer-specific requirements are proprietary to the tank supplier/installer and are performed in accordance with NFPA 58 and applicable Florida codes under the supplier's permit and inspection process.

Accordingly, the attached stamped gas isometric represents the complete design information available to the project team for the underground tank installation.

We respectfully request acceptance of the enclosed stamped gas isometric plan to satisfy the underground gas tank installation detail requirement for this permit.

Thank you for your consideration.


Hollub Construction Team.

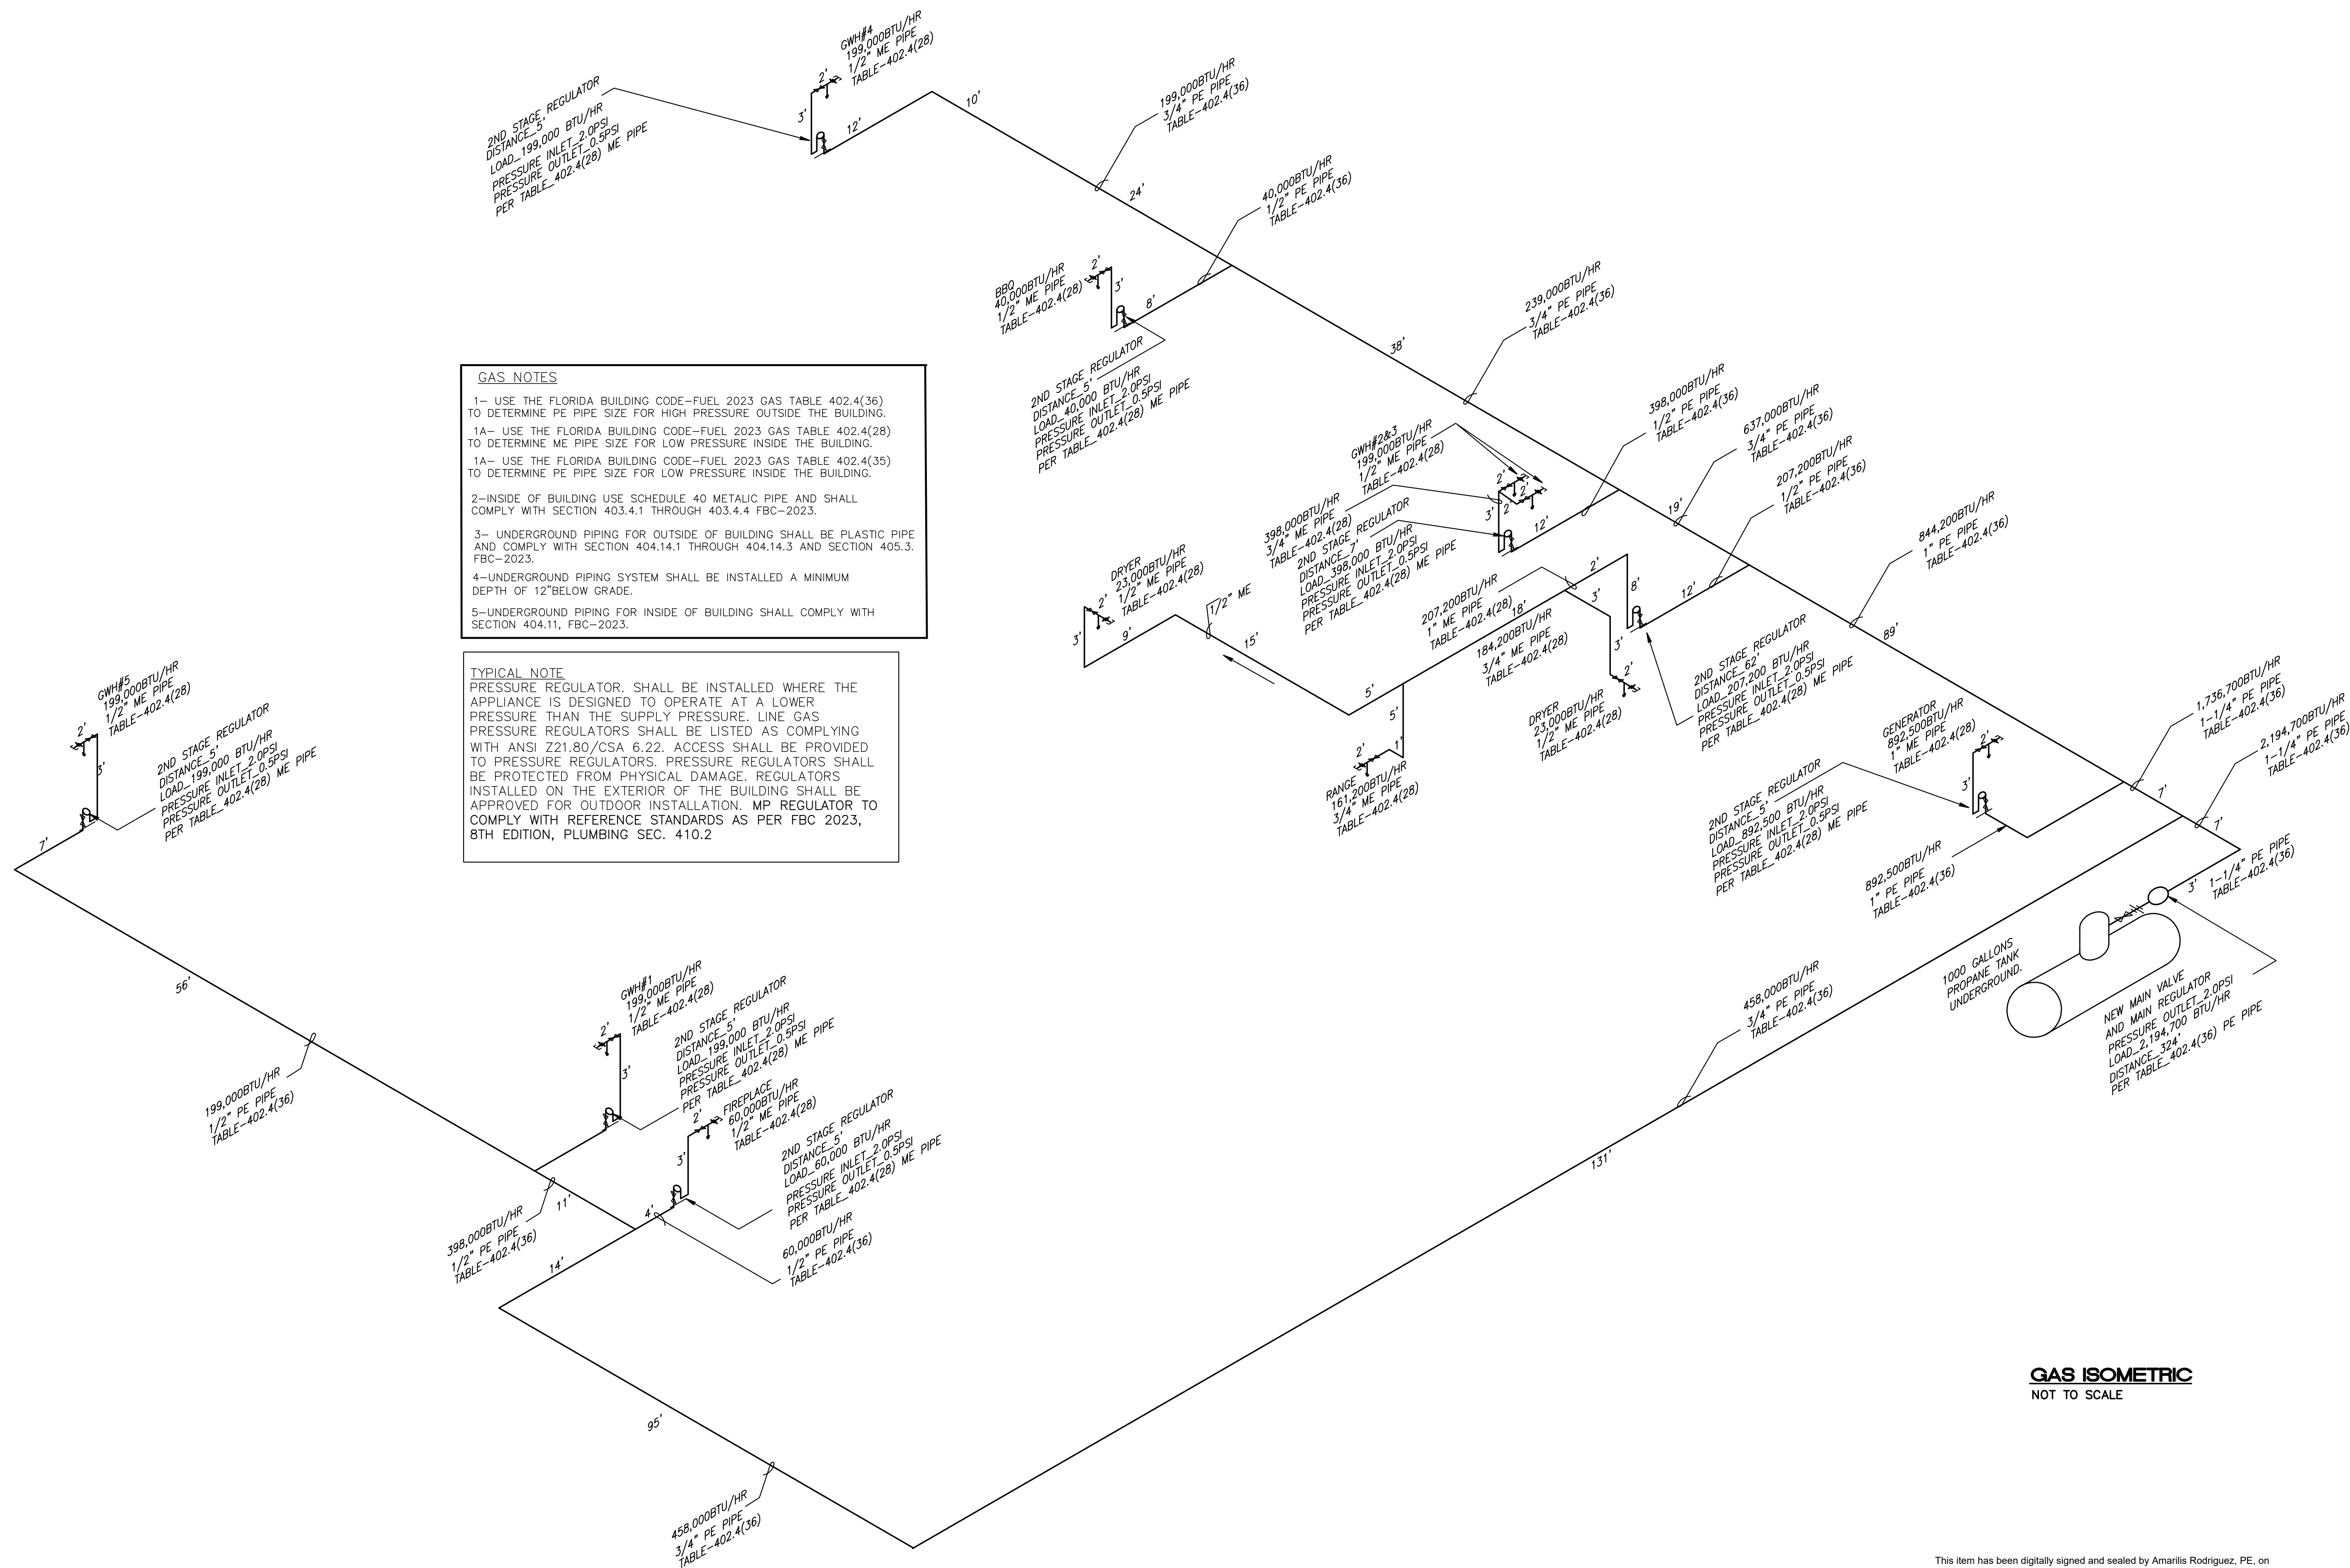

GAS ISOMETRIC
NOT TO SCALE

This item has been digitally signed and sealed by Amarilis Rodriguez, PE, on _____. Printed copies of this document are not considered signed and sealed and the signature must be verified on any electronic copies.

JOB# 24-040

 

2020 Ponce de Leon Blvd., Suite 1002
Coral Gables, Florida 33134
Phone > 305 444 9809
Fax > 305 444 9827

Engineering Design
> Mechanical > Electrical
> Plumbing > Fire Protection
www.arpe-engineering.com

Amarilis Rodriguez, P.E.
License Number 60236
C.A. 26359

Signature _____

Date _____

[illegible]

PROJECT

New 2-Story Residence:
5100 W Suburban Dr. Pinecrest, FL
33156

DRAWING

Gas Isometric Plan

SEAL

SCALE
As Shown

DRAWN

REVIEWED

PROJ. NO.

351

SHEET NO