

EXISTING TREE SCHEDULE												
SYMBOL USED ON PLAN		PLANT NAME		NATIVE SPECIES		CALIPER		HEIGHT	Q.TY	REMARK		
Symbol	Exist.	Scientific	Common	Yes	No	DBH	Canopy	Installed				
	1	X	Phoenix roebelenii	Dwarf date palm		X	6"	5'	10'-0"	1	Removed	
	2	X	Phoenix roebelenii	Dwarf date palm		X	6"	5'	10'-0"	1	Removed	
	3	X	Phoenix roebelenii	Dwarf date palm		X	6"	5'	10'-0"	1	Removed	
	4	X	Streitzia reginae	Bird of paradise		X	10"	10'	25'-0"	8	Removed	
	5	X	Sabal palmetto	Cabbage palmetto		X	6"	8'	10'-0"	1	Removed	
	6	X	Sabal palmetto	Cabbage palmetto		X	6"	8'	10'-0"	1	Removed	
	7	X	Dypsis lutescens	Arecas palms		X	3.5"	5'	10'-0"	16	Removed	
	8	X	Phoenix dactylifera	Date palm tree		X	4"	6'	8'-0"	4	Removed	
	9	X	Dypsis lutescens	Arecas palms		X	3.5"	5'	15'-0"	15	Removed	
	10	X	Sabal palmetto	Cabbage palmetto		X	10"	10'	12'-0"	1	Removed	
TOTAL REMAIN TREE										49		

NOTE:
1. Existing landscape must be inspected for damaged trees and shrubs must be replaced. Refer to Tree Resource Evaluation Report attached.
2. Transplant Condition:
Great care and ANSI standards strictly followed to make a successful transplant of relocated tree and not cut a small root ball to cheat. Adequate watering prior to root pruning to minimize stress recommended as well. Professional only job to protect bark, cambium, etc.
3. Landscape Contractor to contact Carolina Rojas at 305 234 2121 to register of the Village of Pinecrest as a Landscape Contractor.


TREE MITIGATION
A. Mitigation Trees.

REPLACEMENT REQUIREMENTS FOR SPECIMEN TREES.: (Code of Ordinances Village of Pinecrest, Chap.30/Div.6.2- (c) 4 e)

Removed Tree	D.B.H.	Height	Canopy	Ratio	Replacement Tree	Qty.	D.B.H.	Height
--------------	--------	--------	--------	-------	------------------	------	--------	--------

SEE DETAILS ON EXISTING TREE SCHEDULE ON SHEET L-0 1:1 Cordia sebestena - Geiger Tree 10 3' 14'

SEE MITIGATION TREE LOCATIONS ON SHEET L-1.

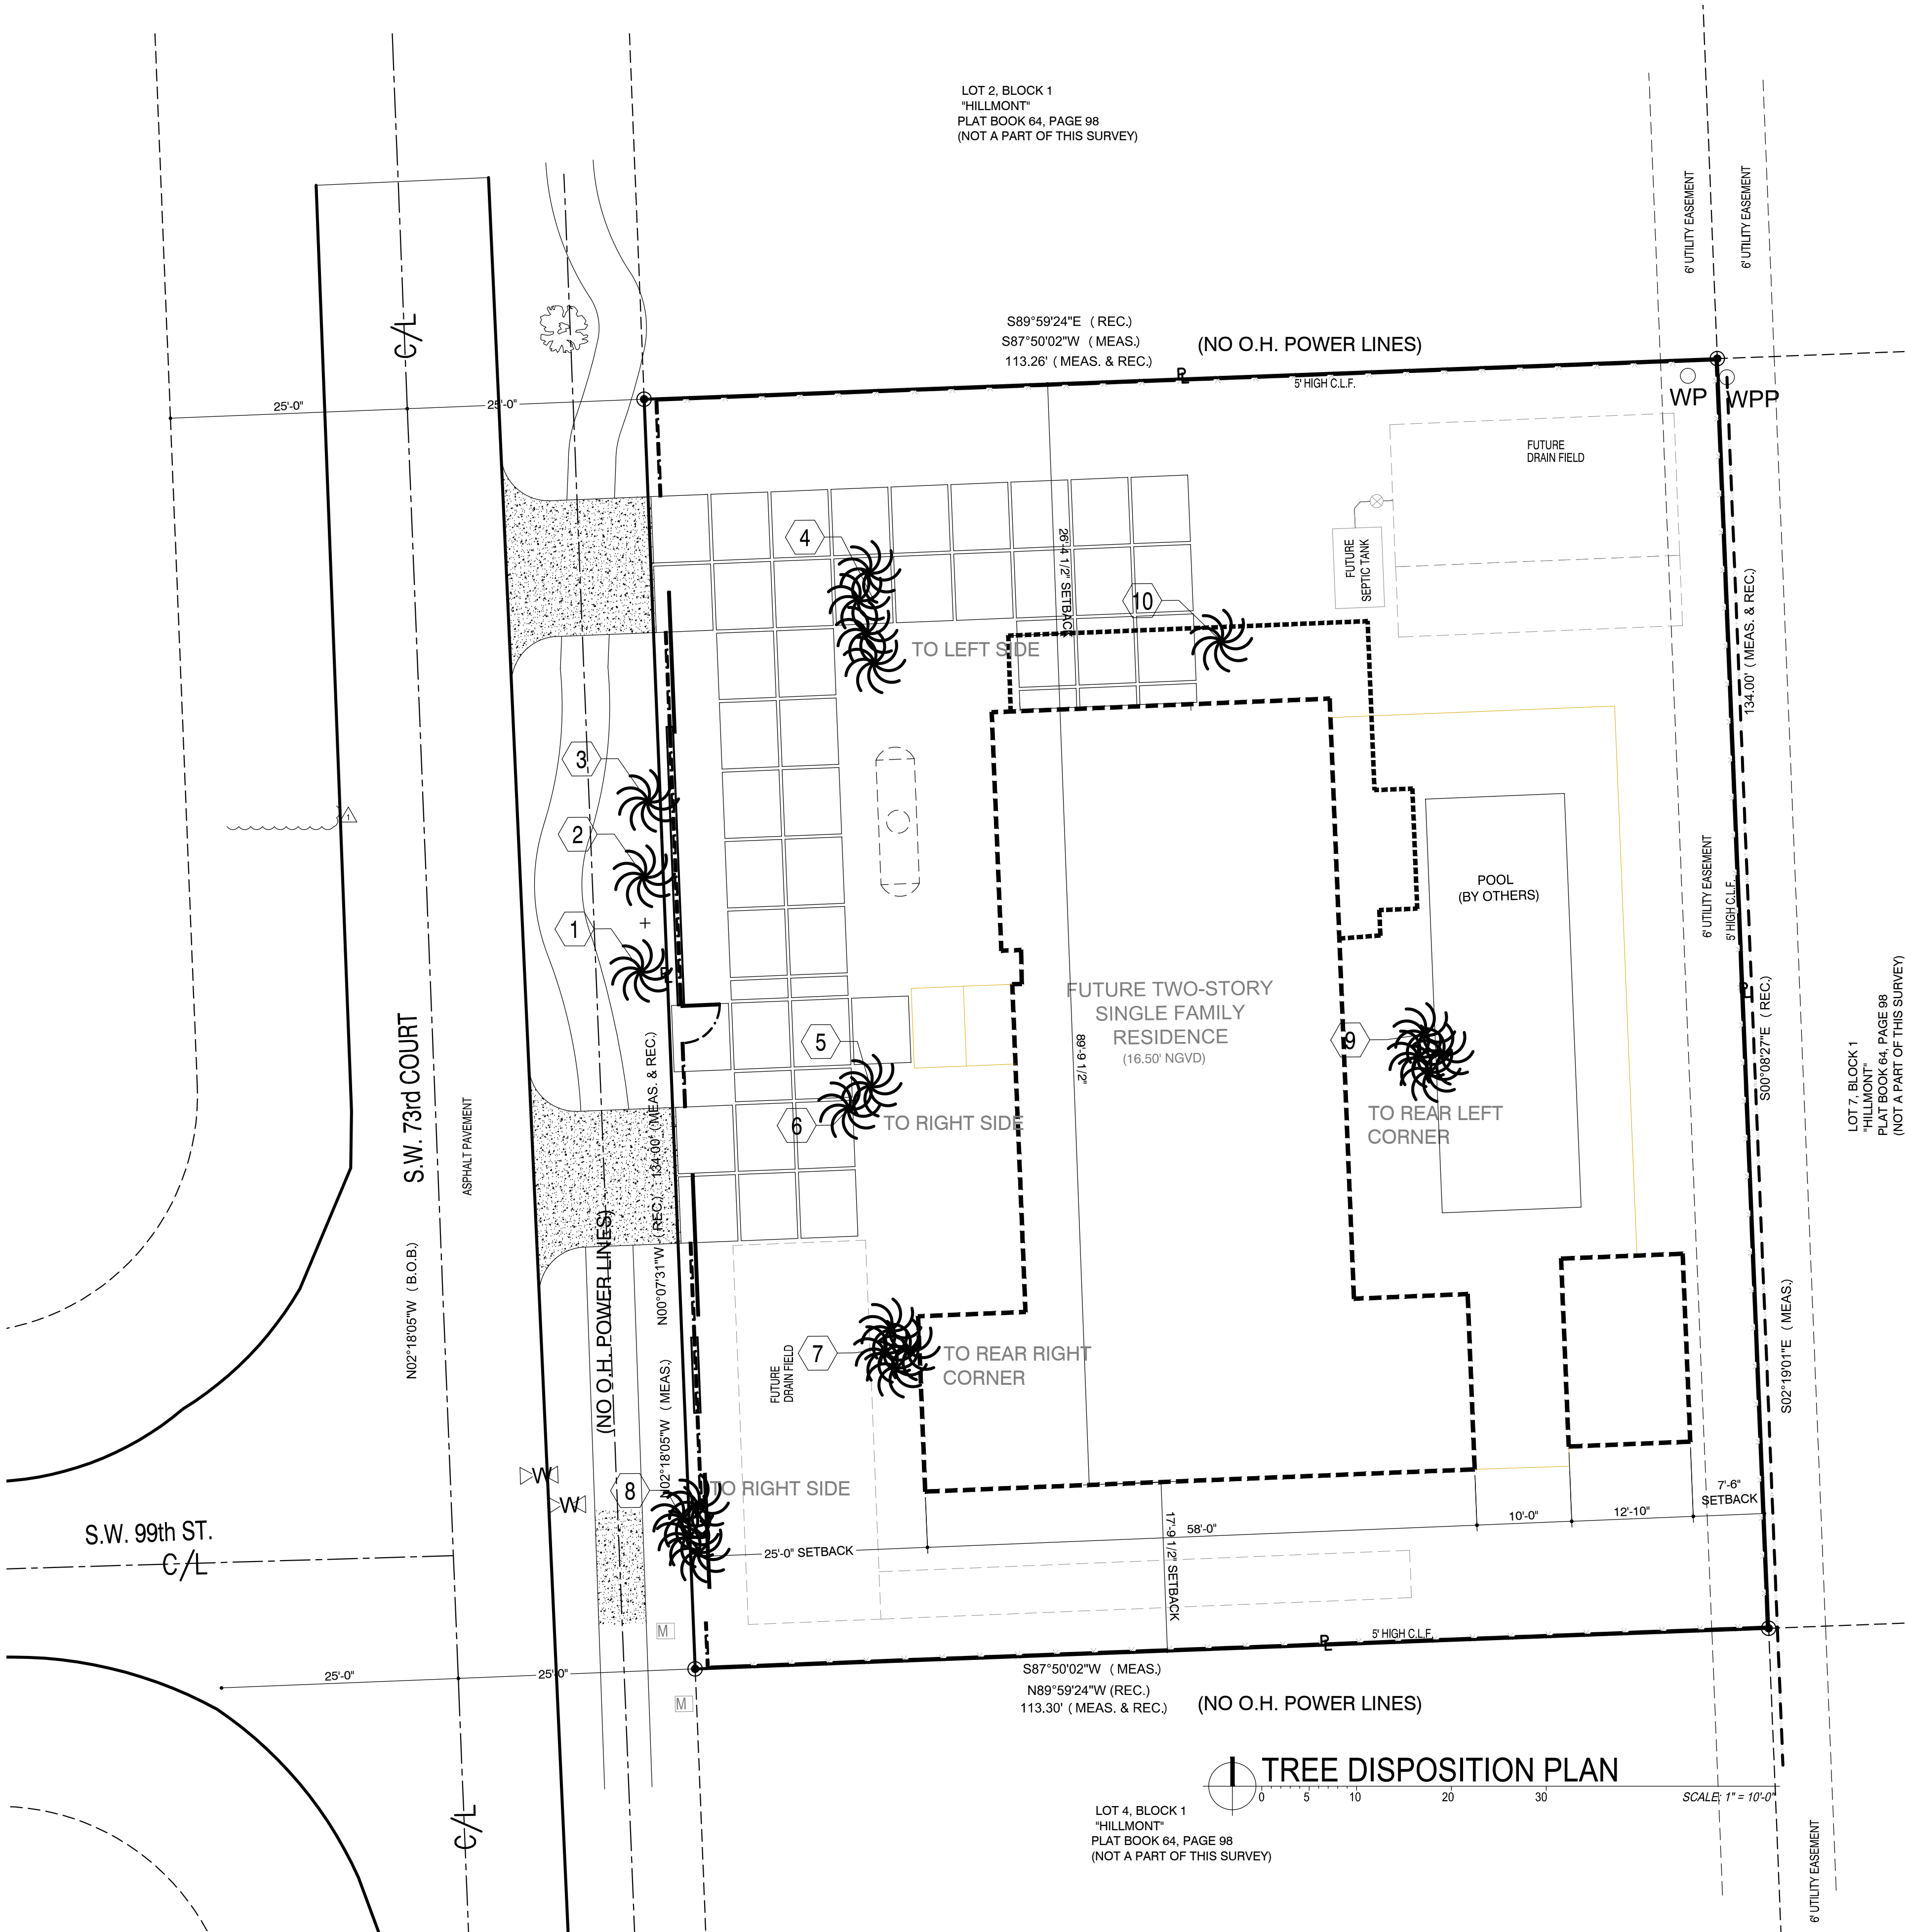


RAMOSMARTINEZarchitects

MIAMI 655 W. FLAGLER ST. SUITE 205 MIAMI, FL 33130
NEW YORK 11 ERIE STREET 2nd FLOOR JERSEY CITY, NJ 07302
REGISTRATION: A.A. 26000528
WEBSITE: www.rmarq.com
TELEPHONE: 305-548-3006

NEW RESIDENCE FOR ELIGES INVESTORS CONSTRUCTION AT 9841 SW 73rd COURT PINECREST, FLORIDA 33156

STRUCTURAL ENGINEER: ORLANDO RANGEL, P.E. - 60225
MECHANICAL ENGINEER: ANDRE D. MARTINEZ, P.E. - 85425
CIVIL ENGINEER: ANDRE D. MARTINEZ, P.E. - 85425
LANDSCAPE ARCHITECT: HUMBERTO RAMOS, AIA 0017833

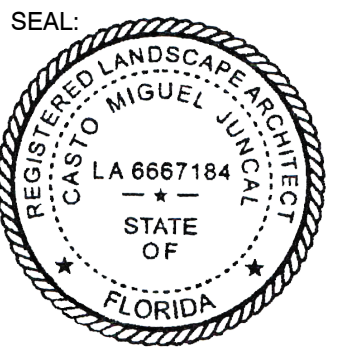

COPYRIGHT - 2021 - RAMOSMARTINEZarchitects, inc. THE DESIGNS, IDEAS AND DETAIL INDICATED OR REPRESENTED BY THIS DRAWING, CREATED AND DEVELOPED FOR USE ON THIS PROJECT, ARE OWNED BY AND THE LEGAL PROPERTY OF RAMOSMARTINEZ architects, inc. USE, REPRODUCTION, DISTRIBUTION OR ALTERATION IS PROHIBITED WITHOUT WRITTEN AUTHORIZATION BY THE ARCHITECT.

KEY PLAN:

COMM. NO.: 17-117
DATE: JANUARY, 2022
DRAWN BY:
CONTENT: TREE DISPOSITION PLAN

SHEET NUMBER:

L-0