


EXISTING TREE SCHEDULE									
TREE NO.	COMMON NAME	BOTANICAL NAME	NATIVE	SPECIMEN	DBH	HEIGHT	SPREAD	STATUS	REMOVAL CATEGORY
1	GUMBO LIMBO	BURSEA SIMARUBA	YES	YES	24"	40'	40'	REMAIN	N/A
2	GUMBO LIMBO	BURSEA SIMARUBA	YES	YES	24"	40'	40'	REMAIN	N/A
3	GUMBO LIMBO	BURSEA SIMARUBA	YES	YES	24"	40'	40'	REMAIN	N/A
4	OAK TREE	QUERCUS	YES	YES	24"	40'	40'	REMAIN	N/A
5	GUMBO LIMBO	BURSEA SIMARUBA	YES	NO	12"	30'	25'	REMAIN	N/A
6	GUMBO LIMBO	BURSEA SIMARUBA	YES	NO	16"	30'	25'	REMAIN	N/A
7	GUMBO LIMBO	BURSEASIMARUBA	YES	NO	12"	30'	25'	REMAIN	N/A
8	BOTTLEBRUSH	CALLISTEMON	NO	NO	12"	30'	20'	REMAIN	N/A
9	GUMBO LIMBO	BURSEA SIMARUBA	YES	YES	16"	30'	25'	REMAIN	N/A
10	GUMBO LIMBO	BURSEA SIMARUBA	YES	NO	12"	25'	20'	REMAIN	N/A
11	BOTTLEBRUSH	CALLISTEMON	NO	NO	10"	20'	20'	REMAIN	N/A
12	BOTTLEBRUSH	CALLISTEMON	NO	NO	10"	20'	20'	REMAIN	N/A
13	GUMBO LIMBO	BURSEA SIMARUBA	YES	YES	36"	30'	40'	REMAIN	N/A
14	GUMBO LIMBO	BURSEA SIMARUBA	YES	YES	24"	40'	30'	REMAIN	N/A
15	GUMBO LIMBO	BURSEA SIMARUBA	YES	YES	24"	40'	15'	REMAIN	N/A
16	GUMBO LIMBO	BURSEA SIMARUBA	YES	YES	36"	40'	30'	REMAIN	N/A
17	OAK TREE	QUERCUS	YES	YES	24"	50'	50'	REMAIN	N/A
18	OAK TREE	QUERCUS	YES	NO	12"	30'	25'	REMAIN	N/A
19	OAK TREE	QUERCUS	YES	NO	16"	40'	30'	REMAIN	N/A
20	OAK TREE	QUERCUS	YES	NO	16"	40'	30'	REMAIN	N/A
21	OAK TREE	QUERCUS	YES	YES	48"	60'	60'	REMAIN	N/A
22	OAK TREE	QUERCUS	YES	YES	36"	60'	50'	REMAIN	N/A
23	OAK TREE	QUERCUS	YES	NO	16"	40'	40'	REMAIN	N/A
24	SOUTHERN OAK	QUERCUS VIRGINIANA	YES	YES	24"	50'	7'	REMAIN	N/A
25	OAK TREE	QUERCUS	YES	YES	48"	60'	60'	REMAIN	N/A
26	OAK TREE	QUERCUS	YES	YES	24"	30'	30'	REMAIN	N/A
27	TAMARIND	TAMARINDUS INDICA	NO	YES	36"	60'	60'	REMAIN	N/A
28	OAK TREE	QUERCUS	YES	YES	36"	40'	40'	REMAIN	N/A
29	TAMARIND	TAMARINDUS INDICA	NO	YES	36"	60'	60'	REMAIN	N/A
30	OAK TREE	QUERCUS	YES	YES	24"	60'	50'	REMAIN	N/A
31	OAK TREE	QUERCUS	YES	YES	36"	60'	50'	REMAIN	N/A
32	MANDARIN	CITRUS RETICULATA	NO	YES	24"	30'	30'	REMOVE	INTERFERES W/ DRIVEWAY
33	OAK TREE	QUERCUS	YES	YES	24"	50'	50'	REMOVE	INTERFERES W/ BLDG SITE
34	OAK TREE	QUERCUS	YES	YES	36"	50'	50'	REMAIN	N/A
35	OAK TREE	QUERCUS	YES	YES	36"	50'	50'	REMAIN	N/A

EXISTING TREE LEGEND		
TREE # ○	EXISTING TREE TO REMAIN.	NUMBER OF EXISTING TREES TO REMAIN: 33
○	EXISTING NON-INVASIVE TREE TO BE REMOVED	NUMBER OF EXISTING NON-INVASIVE TREES TO BE REMOVED: 2
○	EXISTING INVASIVE TREE TO BE REMOVED	NUMBER OF EXISTING INVASIVE TREES TO BE REMOVED: 0
SEE SURVEY, SCHEDULE AND ARBORIST REPORT FOR DESCRIPTIONS.		

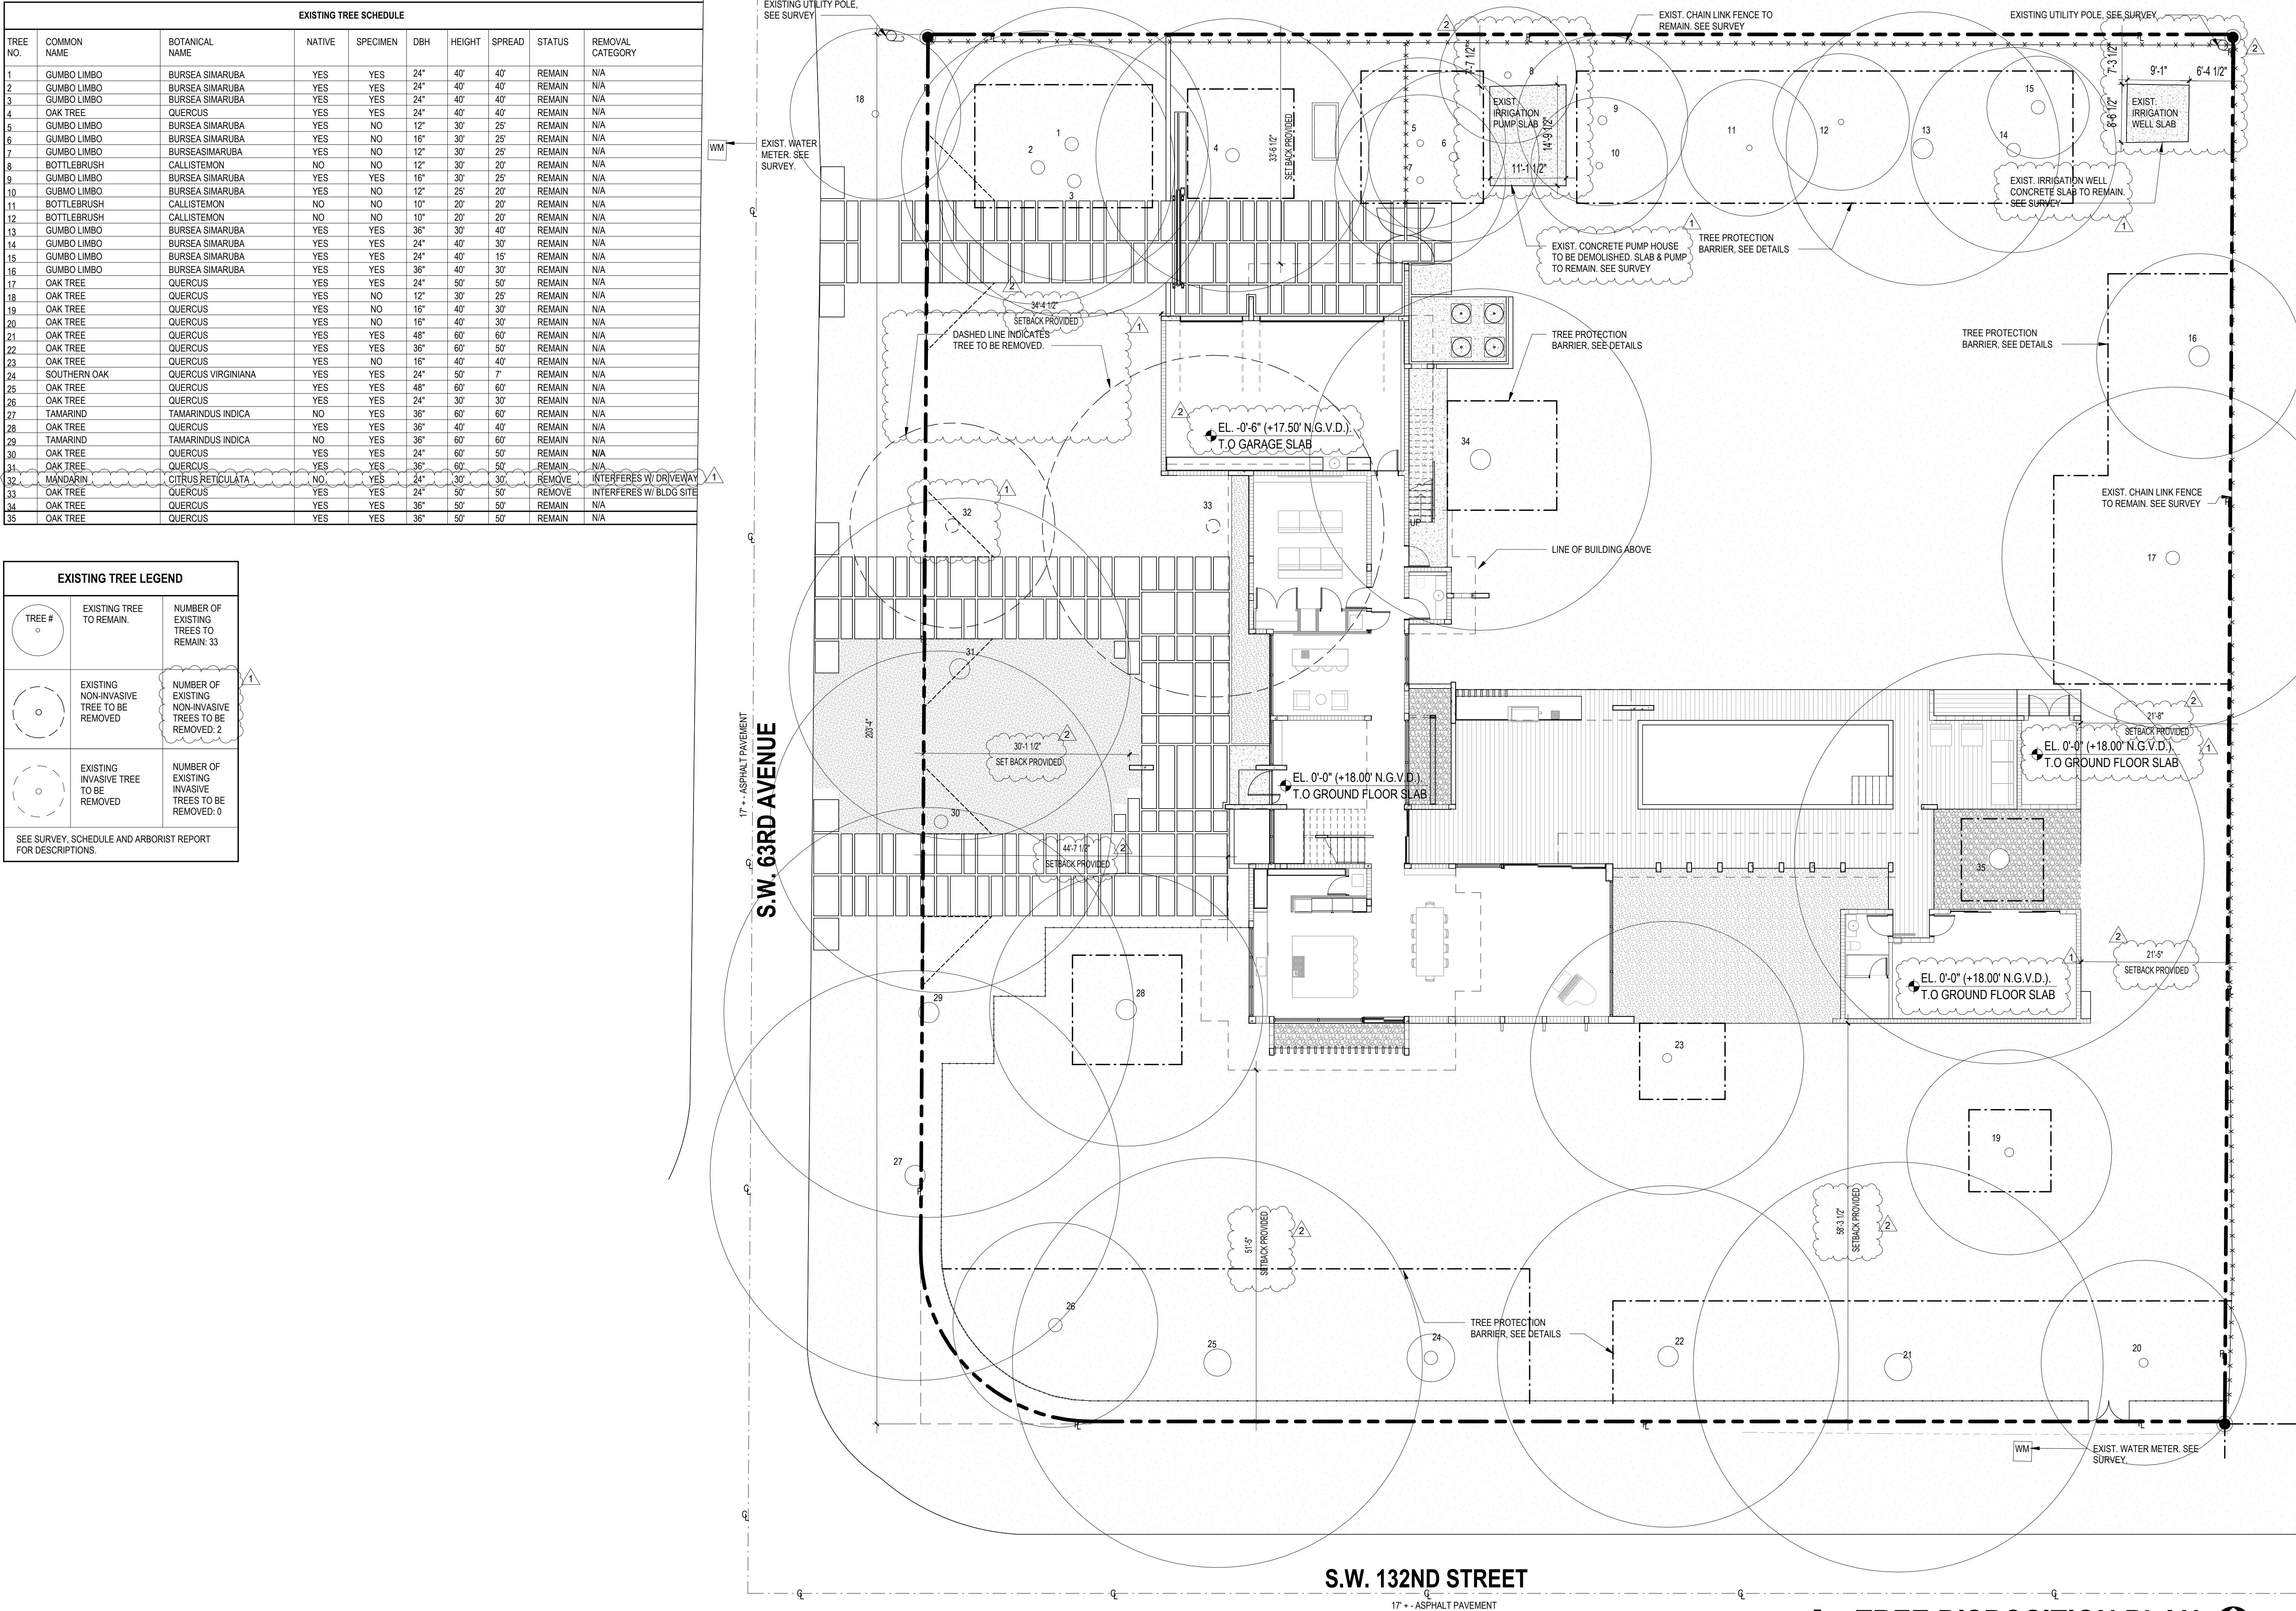

1 TREE DISPOSITION PLAN

#26000522

MATEU

8887, SOUTHWEST 131 STREET
MIAMI, FLORIDA 33176
305.233.3004 DESIGN@MATEU.CO

ARCHITECTURE INTERIOR DESIGN PLANNING
SEAL:

RONEY J. MATEU, FAIA
AR0008220

G.F. CONSULTING ENGINEERS, INC.
STRUCTURAL ENGINEERING
13170 SW 128 STREET, SUITE 204
MIAMI, FLORIDA 33186

JMM CONSULTING ENGINEERS
MECH., ELEC., PLUMB. ENGINEERING
10251 SUNSET DRIVE, SUITE 103
MIAMI, FLORIDA 33173

CARLAB, INC.
CIVIL ENGINEERING
8730 SW 25 STREET
MIAMI, FLORIDA 33165

CARLOS MAURICIO &
FERNANDA ROCA
MA 2405
13125 SW 63 AVENUE
PINECREST, FLORIDA 33156

CASA @
63RD AVENUE

NEW SINGLE-FAMILY RES.
EU-1 RESIDENTIAL ESTATE

MATEU ARCHITECTURE INC
THIS DRAWING IS THE PROPERTY OF MATEU
ARCHITECTURE INC. UNLESS OTHERWISE
PROVIDED FOR BY CONTRACT, THE
CONTENTS OF THIS DRAWING ARE
CONFIDENTIAL AND SHALL NOT BE
TRANSMITTED TO ANY PARTY EXCEPT AS
AUTHORIZED BY THE ARCHITECT/ENGINEERS
OF RECORD.
COPYRIGHT © BY MATEU ARCHITECTURE INC.

PHASE
Project Status

FILE NAME:
M:\2405 Casa P+e Fernanda_ARCH\Casa on 63rd
and PINECREST

PROJECT NO.:
MA 2405

DRAWN BY:
DY

CHECKED BY:
RJM

ISSUE DATE:
11/14/24

REVISIONS
1 12/10/24 Bldg. Dept. Comments
2 12/20/24 Tree Removal Comments

SHEET TITLE
TREE DISPOSITION
PLAN

SHEET: OF:
LA-100