


SEAL

GIORGIO LUIGI BALLI -AR13951
DAVID SCOTT TRAUTMAN -AR15045

[illegible]

SHEET NUMBER

COPYRIGHT BALLI-TRAUTMAN ARCHITECTS,
LLC
1533 SUNSET DRIVE SUITE 101, CORAL GABLE
FL 33143

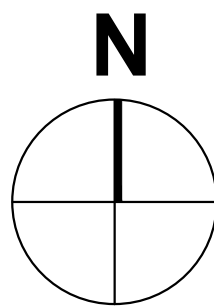

1

SCALE: 1" = 10'-0"

 $\triangle 2$

QTY	KEY	Botanical / Common Name	Specification	Native	Category	Replacement Value
New Trees:						
6	CD	Coccoloba diversifolia / Pigeon Plum	12" oa ht, 3" cal, 4" CT FG #1	Yes	<i>Cat. 4 shade tree</i>	<i>Req'd Trees</i>
2	CO	Chrysophyllum oliviforme / Satinleaf	14" oa ht, 4" cal, FG #1	Yes	<i>Cat. 4 shade tree</i>	<i>500 sf. x 2 = 1,000 sf</i>
2	SG	Simarouba glauca / Paradise Tree	14" oa ht, 4" cal, FG #1	Yes	<i>Cat. 4 shade tree</i>	<i>500 sf. x 2 = 1,000 sf</i>
2	EDT	Elaeococcus decipiens / Japanese Blueberry	8' oa ht, cone, topiary			<i>Total Canopy Replacement= 2,000 sf</i> <i>2,000 sf > 1,728 req'd</i>
10 Prov'd Trees & 2 Accent Trees						
New Shrubs:						
277	POM	Podocarpus macrophyllus / Podocarpus	4' ht x 2' spr, 15 gal.	Yes		
34	MYF	Myrcianthes fragrans / Simpson Stopper	3-4' ht, 1.5' spr, 7 gal.	No		
48	PSN	Psychotria nervosa / Wild Coffee	2' ht, 1.5' spr, 3 gal.	Yes		
359 Prov'd Shrubs, 82 native						
New Palms:						
3	VM	Veitchia montgomeryana / Veitchia Palm	14',18',22", oa hts	No		
2	WB	Wodyetia bifurcata / Foxtail Palm	24" oa ht			
4	SP	Sabal palmetto / S-Curve Sabal Palm	18"-24" CT, S Curve Sabals	Yes		
2	PS	Phoenix sylvestris / Sylvester Date Palm	12" CT, 18" oa ht.	No		
6	CHC	Chamaedorea cataractarum / Cat Palm	5' oa ht, 3' spr.	No		
4	RHE	Rhapis excelsa / Lady Palm	5' oa ht, 3' spr.	No		
New Shrubs:						
277	POM	Podocarpus macrophyllus / Podocarpus	4' ht x 2' spr, 15 gal.	Yes		
34	MYF	Myrcianthes fragrans / Simpson Stopper	3-4' ht, 1.5' spr, 7 gal.	No		
48	PSN	Psychotria nervosa / Wild Coffee	2' ht, 1.5' spr, 3 gal.	Yes		
New Groundcovers:						
32	NEC	Neomarica coerulesa / Giant Blue Apostles Iris	36" ht, 24" spr, 7 gal.	No		
9	MOD	Monstera deliciosa / Monstera	24" ht, 24" spr, 7 gal.	No		
63	TRM	Trimezia martinicensis / Yellow Walking Iris	24" ht, 18" spr, 3 gal.	No		
6	BEO	Begonia odorata / White Begonia	18" ht, 16" spr, 3 gal.	No		
42	PHB	Philodendron Burle Marx / Burle Marx	16" x 16" spr, 3 gal.	No		
2	BRI	Bromeliad alcantarea / Imperialis	24" ht, 24" spr, 7 gal.	No		
6	SPP	Spathoglottis plicata / Purple Ground Orchids	16" x 16" spr, 3 gal.	No		
41	SEJ	Serrisa japonica / Catonaeaster	12" ht, 12" spr, 3 gal.	No		
184	LIM	Liriope muscarie, E.G. / Evergreen Giant Liriope	8" ht, 8" spr, 1 gal.	No		
56	ARG	Arachis glabrata / Perennial Peanut	8" spr, 1 gal.	No		

Herbert L. Martin, Landscape Architect

L 101 Landscape Plan
L 102 Notes, Details, Legend
L 103 Tree Survey / Disposition Plan
L-104 Tree Disposition & Protection
L-105 Irrigation Plan

10635 SW 63 AV
MIAMI, FL

SEAL

GIORGIO LUIGI BALLI	-AR13951
DAVID SCOTT TRAUTMAN	-AR15045

[illegible]


BALI - TRAUTMA
 ARCHITECTURE INTERIORS CONSTRUCTION

SCALE:	AS NOTED
--------	----------


TREE SURVEY/
DISPOSITION
PLAN

L 103

COPYRIGHT BALLI-TRAUTMAN ARCHITECTS,
LLC
1533 SUNSET DRIVE SUITE 101, CORAL GABLES
FL 33143

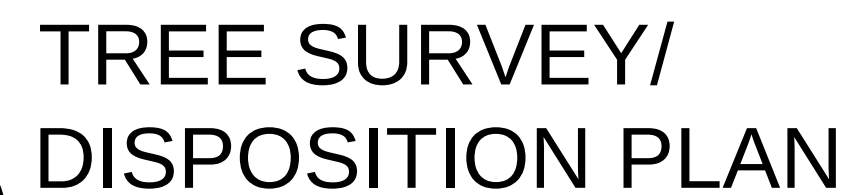

SCALE: 1" = 16'-0"

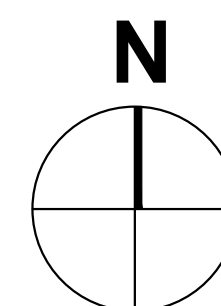Tree Survey Notes:






1) Tree Descriptions (ht, spr, dbh) are as per Survey prov'd to LA, dated 06.26.2024, by Suarez Surveying & Mapping, Inc. AFA & Company. Armando Alvarez, 06.26.2024.

 Existing Tree / Palm to remain.
CRZ, (Critical Root Zone)
(dim. from face of trunk)

 Existing Tree / Palm to be removed.

L 101 Landscape Plan
L 102 Notes, Details, Legend
L 103 Tree Survey / Disposition Plan
L 104 Tree Disposition & Protection
IR 105 Irrigation Plan


L 101 Landscape Plan
L 102 Notes, Details, Legend
L 103 Tree Survey / Disposition Plan
L 104 Tree Disposition & Protection
IR 105 Irrigation Plan

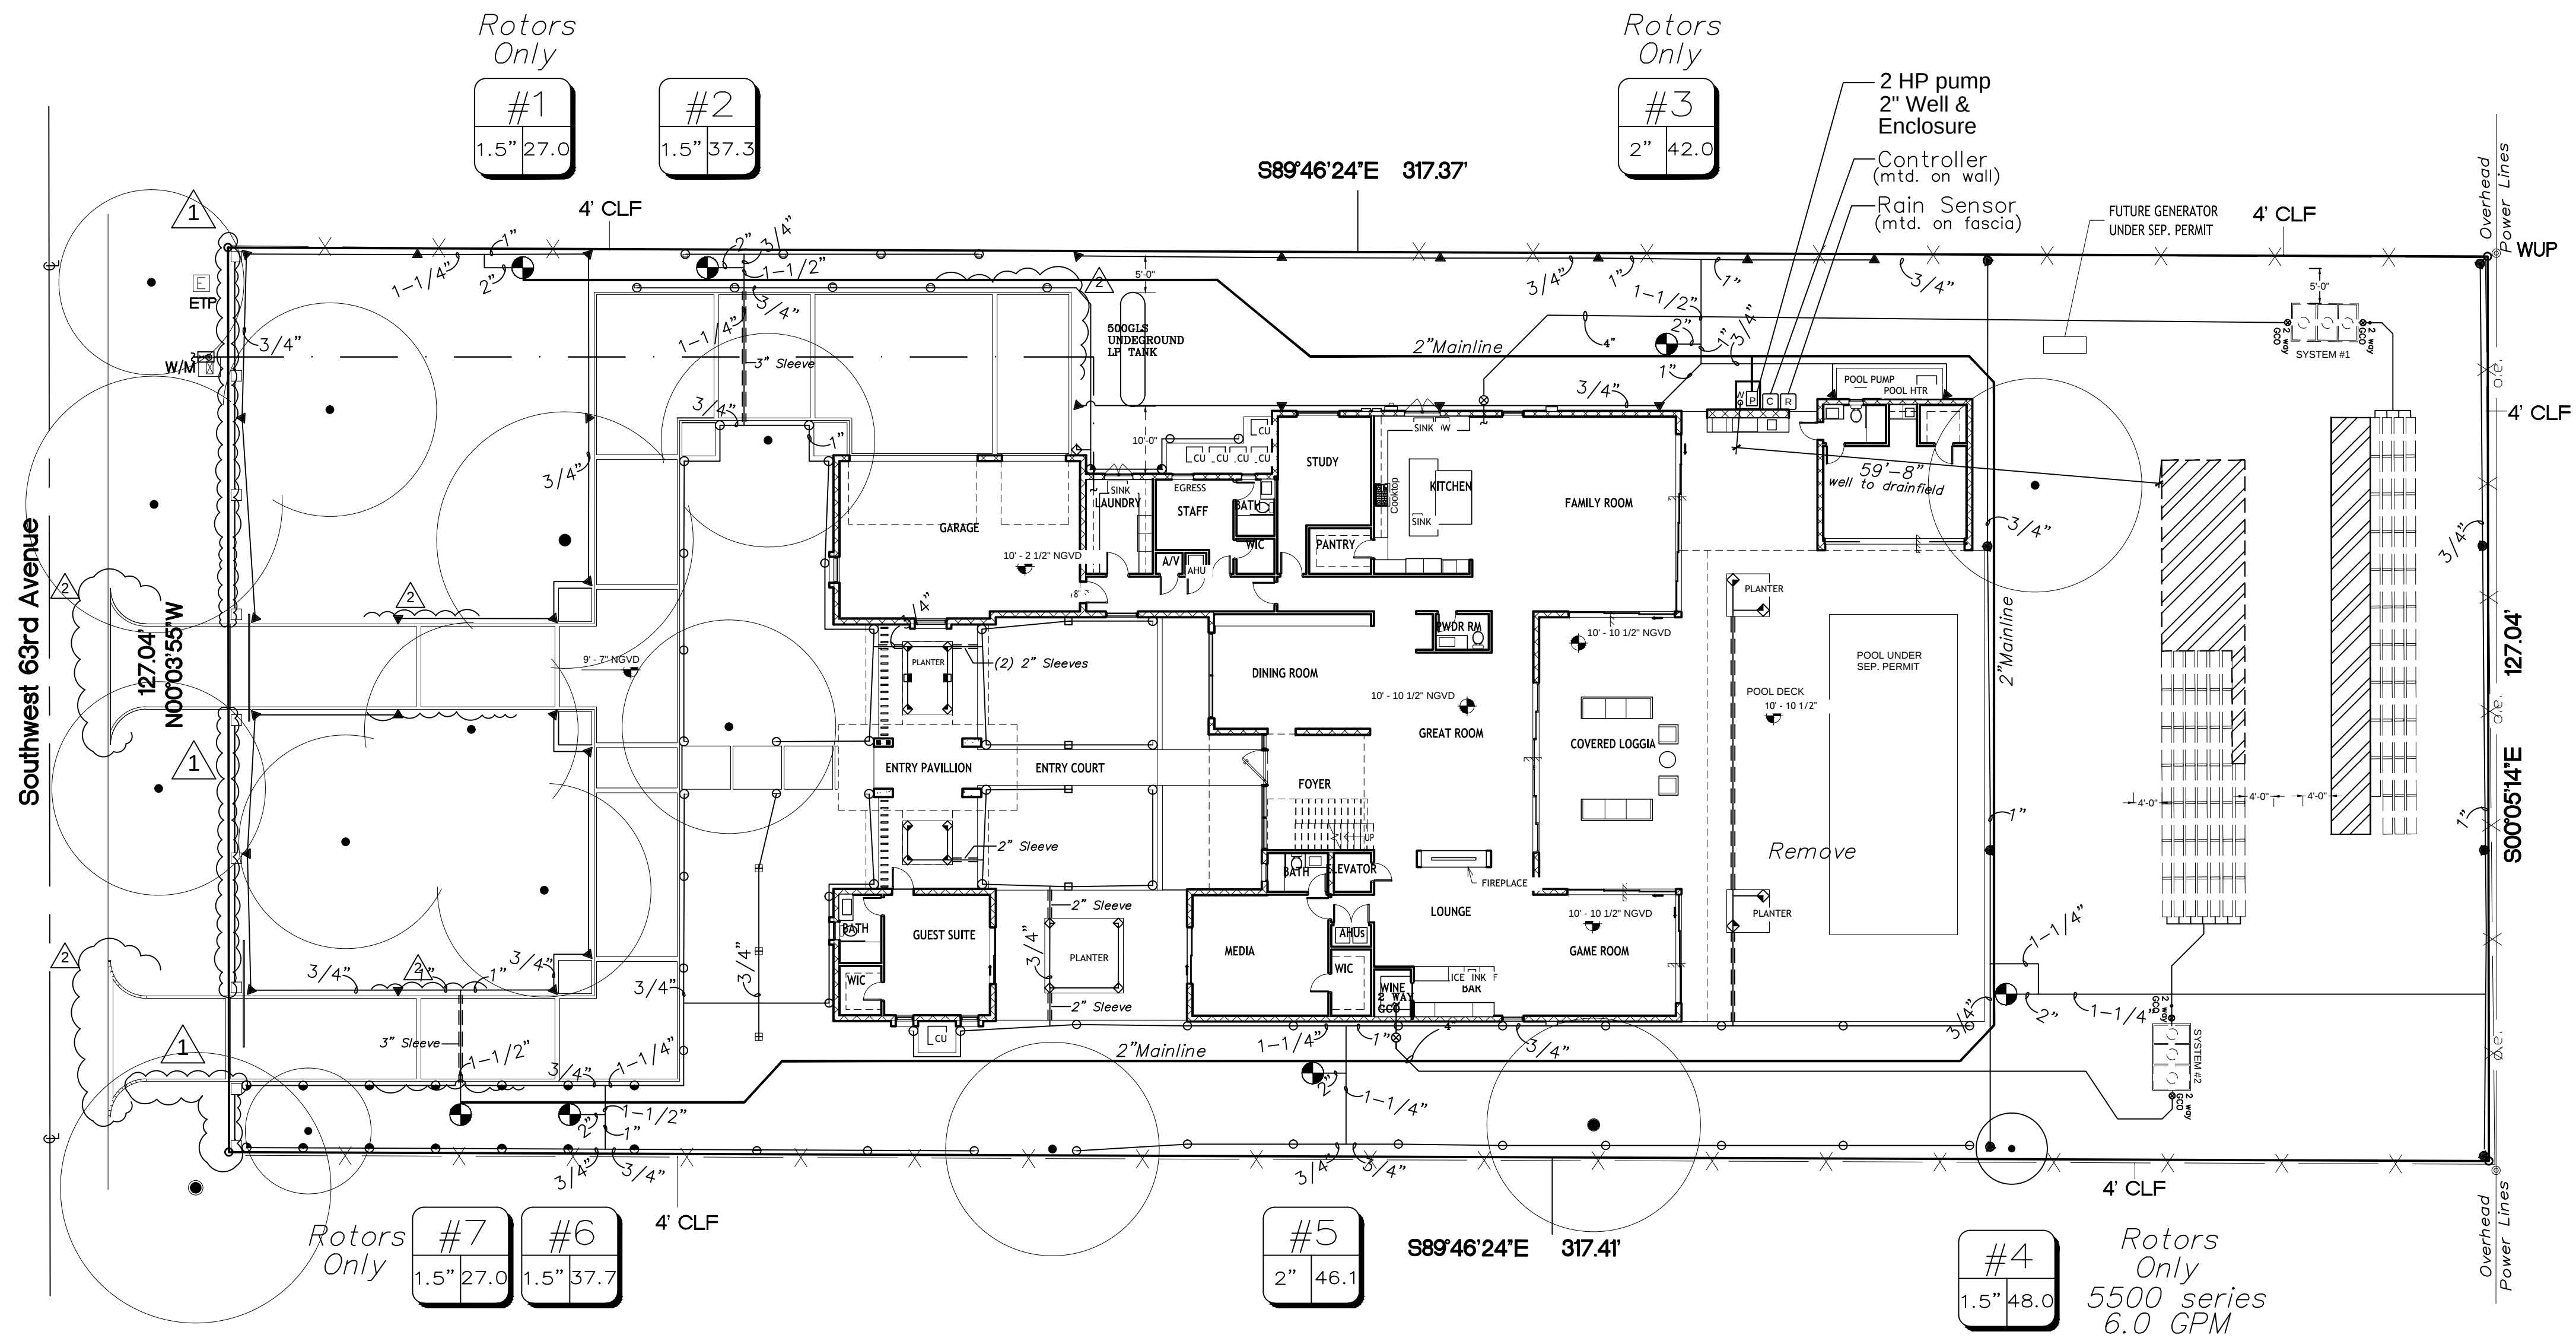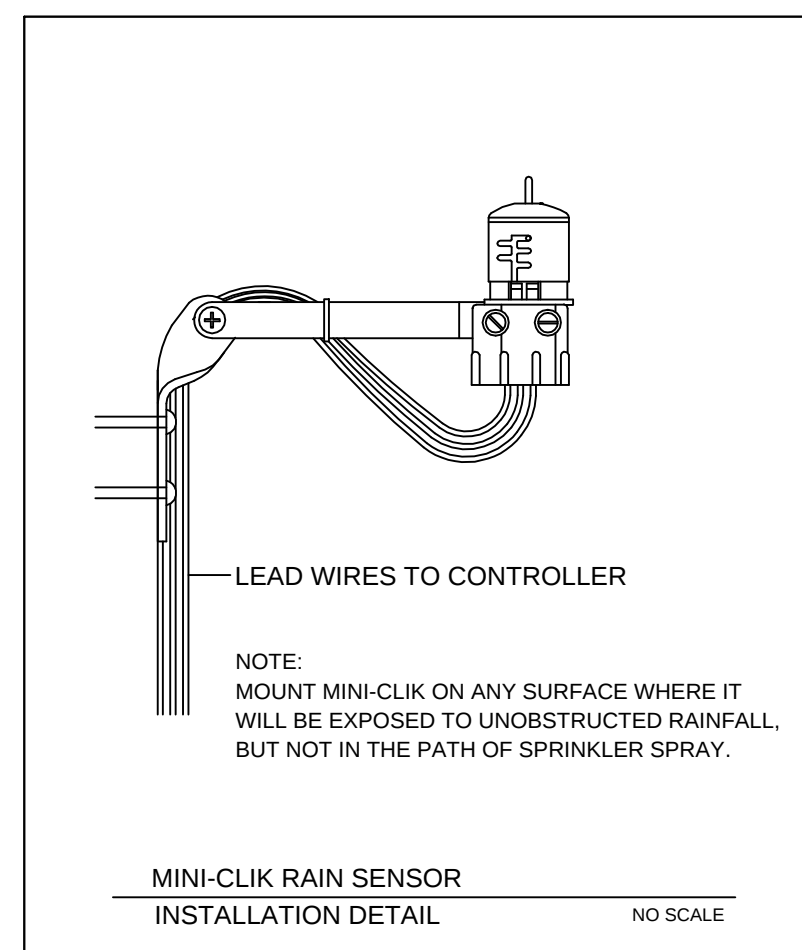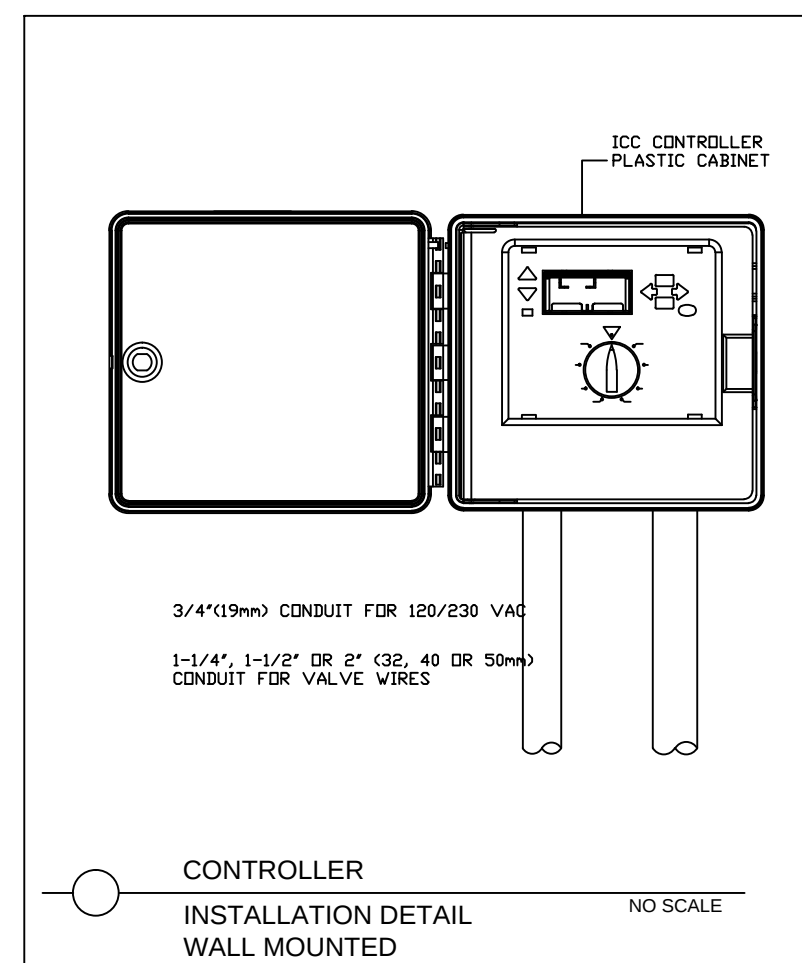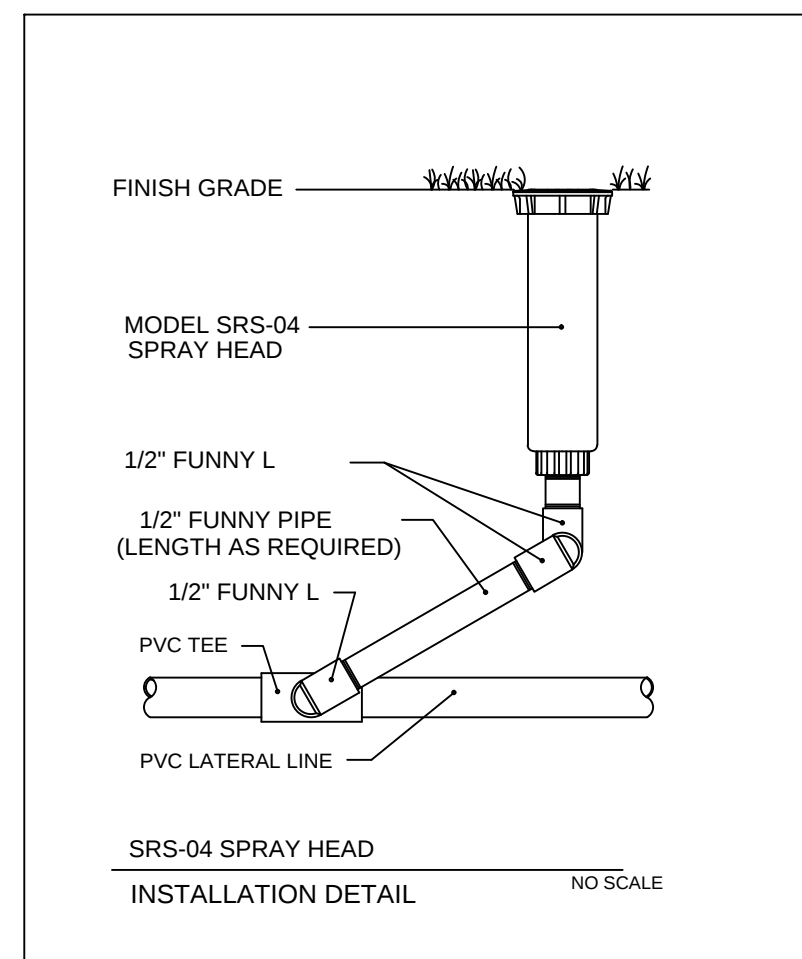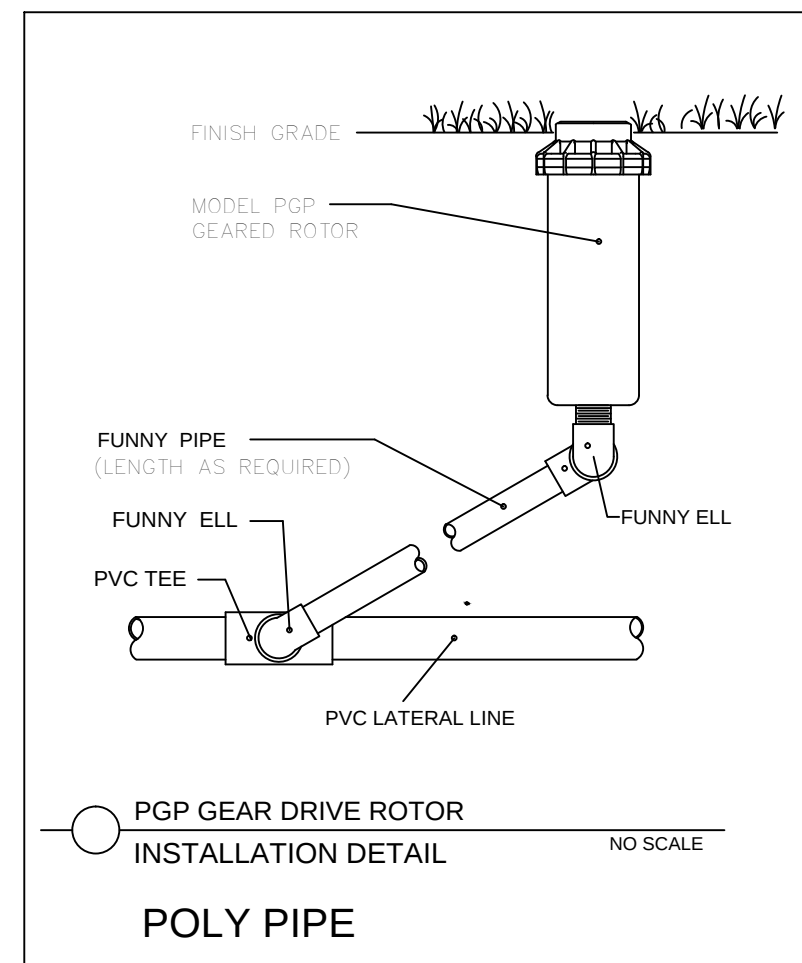

IRRIGATION PLAN EQUIPMENT TABLE	
	6" Spray Head Rainbird 1800 Series w/ MPR Nozzle, 8' qtr.
	6" Spray Head Rainbird 1800 Series w/ MPR Nozzle, 8' half.
	6" Spray Head Rainbird 1800 Series w/ MPR Nozzle, 10' qtr.
	6" Spray Head Rainbird 1800 Series w/ MPR Nozzle, 10' third.
	6" Spray Head Rainbird 1800 Series w/ MPR Nozzle, 10' half.
	6" Spray Head Rainbird 1800 Series w/ MPR Nozzle, 12' half.
	6" Spray Head Rainbird 1800 Series w/ MPR Nozzle, 12' half.
	6" Spray Head Rainbird 1800 Series w/ MPR Nozzle, 12' full.
	6" Spray Head Rainbird 1800 Series w/ MPR Nozzle, 15' qtr.
	6" Spray Head Rainbird 1800 Series w/ MPR Nozzle, 15' half.
	6" Spray Head Rainbird 1800 Series w/ MPR Nozzle, 15' Strip Series-End
	6" Spray Head Rainbird 1800 Series w/ MPR Nozzle, 15' Strip Series-Center
	Rotors-Rainbird 3500 Series w/ MPR Nozzle, full & adjustable
	Rotors-Rainbird 5500 Series w/ MPR Nozzle, adjustable (6.0 gpm)
	2" Mainline, Schedule 40 PVC
	(5) 1.5", (2) 2" Valves by Rainbird, in Carson Valve Box
	Sleeves, Schedule 40 PVC
	Lateral Lines, Schedule 160 pvc
	Controller, ESP Modular Series 8 Stations (1 spare)
	Rain Sensor, by Miniclik
	2HP Centrifugal Pump, GT-20, "GT-IRRI-GATOR", by Goulds. (w/Fiberglass Pump Enclosure by Allied or equal)
	2" diameter well

1 IRRIGATION PLAN

SCALE: 1" = 16'-0"

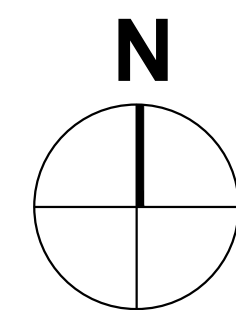

H.L. Martin, Landscape Arch
LC# 26000404 / LA

5965 SW 38th Street, Miami, Florida 33155
305 790-4372, hlmartinufiu@bellsouth.net

Herbert L. Martin, Landscape Architect

L 101 Landscape Plan
L 102 Notes, Details, Legend
L 103 Tree Survey / Disposition Plan
L 104 Tree Disposition & Protection
IR 105 Irrigation Plan

RESIDENCE:
GS JPD 10635
LLC

10635 SW 63 AV
MIAMI, FL

SEAL

BALLI-TRAUTMAN ARCHITECTS LLC -AA26002

GIORGIO LUIGI BALLI -AR13951
DAVID SCOTT TRAUTMAN -AR15045

REVISIONS

[illegible]

SCHEMATIC SET



JOB NUMBER:

CHECKED BY: GE

ISSUE DATE: 11/11/2024

SCALE: AS NOTED

SHEET TITLE

IRRIGATION PLAN

SHEET NUMBER

IR 105

COPYRIGHT BALLI-TRAUTMAN ARCHITECTS,
LLC
1533 SUNSET DRIVE SUITE 101, CORAL GABLE
FL 33143