

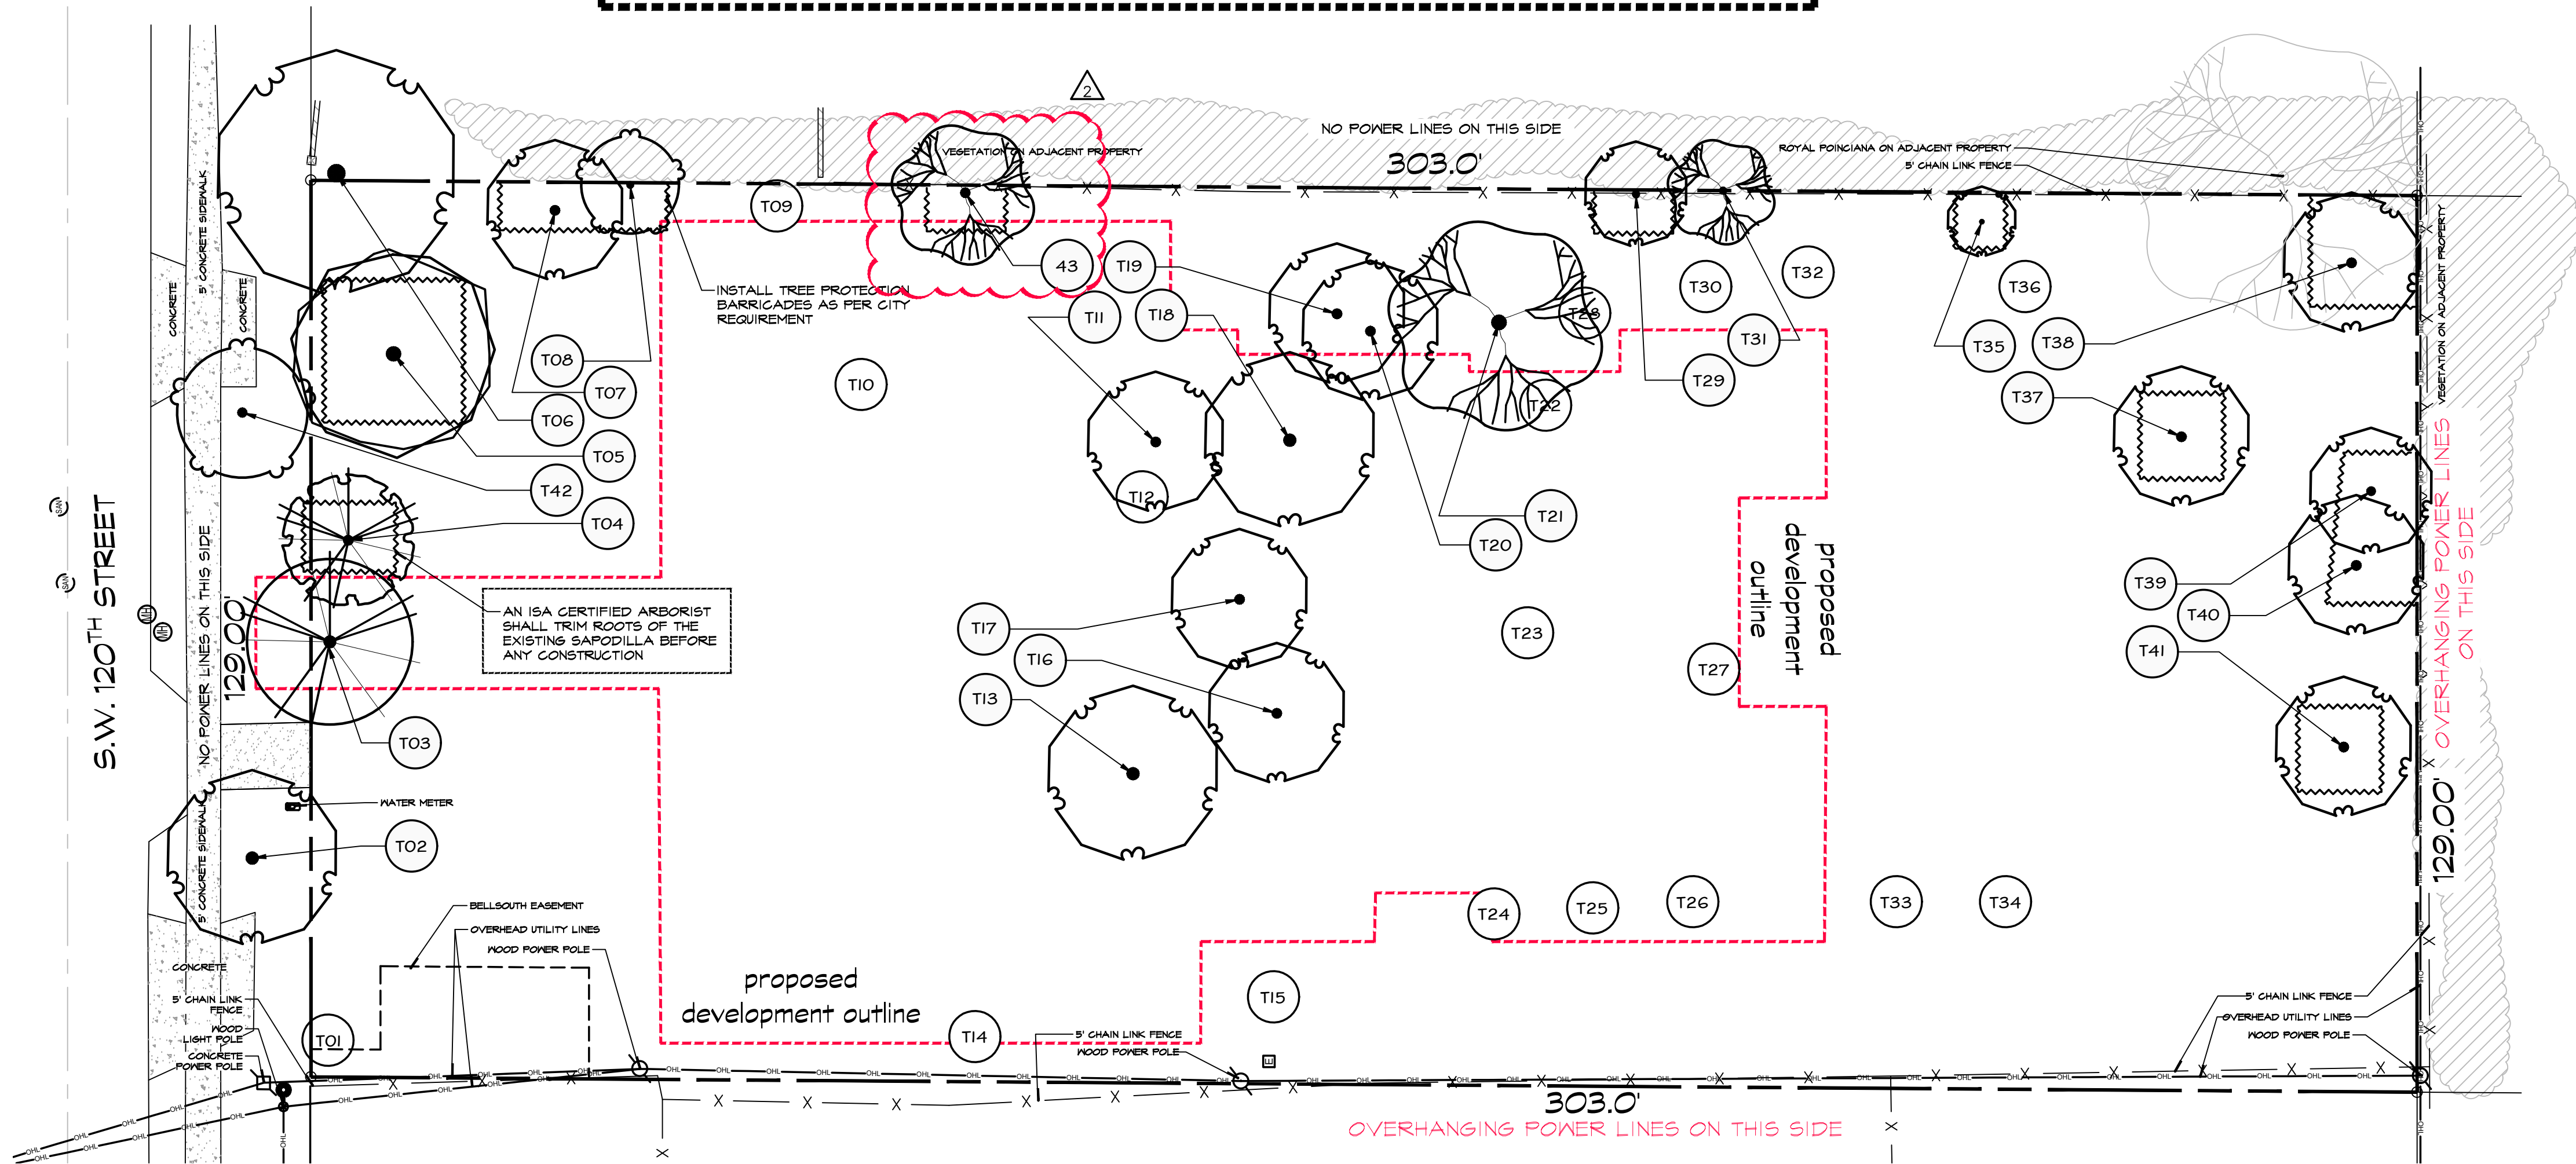



NUMBERS IN CIRCLES SHOW TREES NOTED ON TREE SURVEY BUT REMOVED BEFORE THE LA'S SITE VISIT.
THE SPECIES & DIMENSIONS OF REMOVED TREES COULD NOT BE DETERMINED

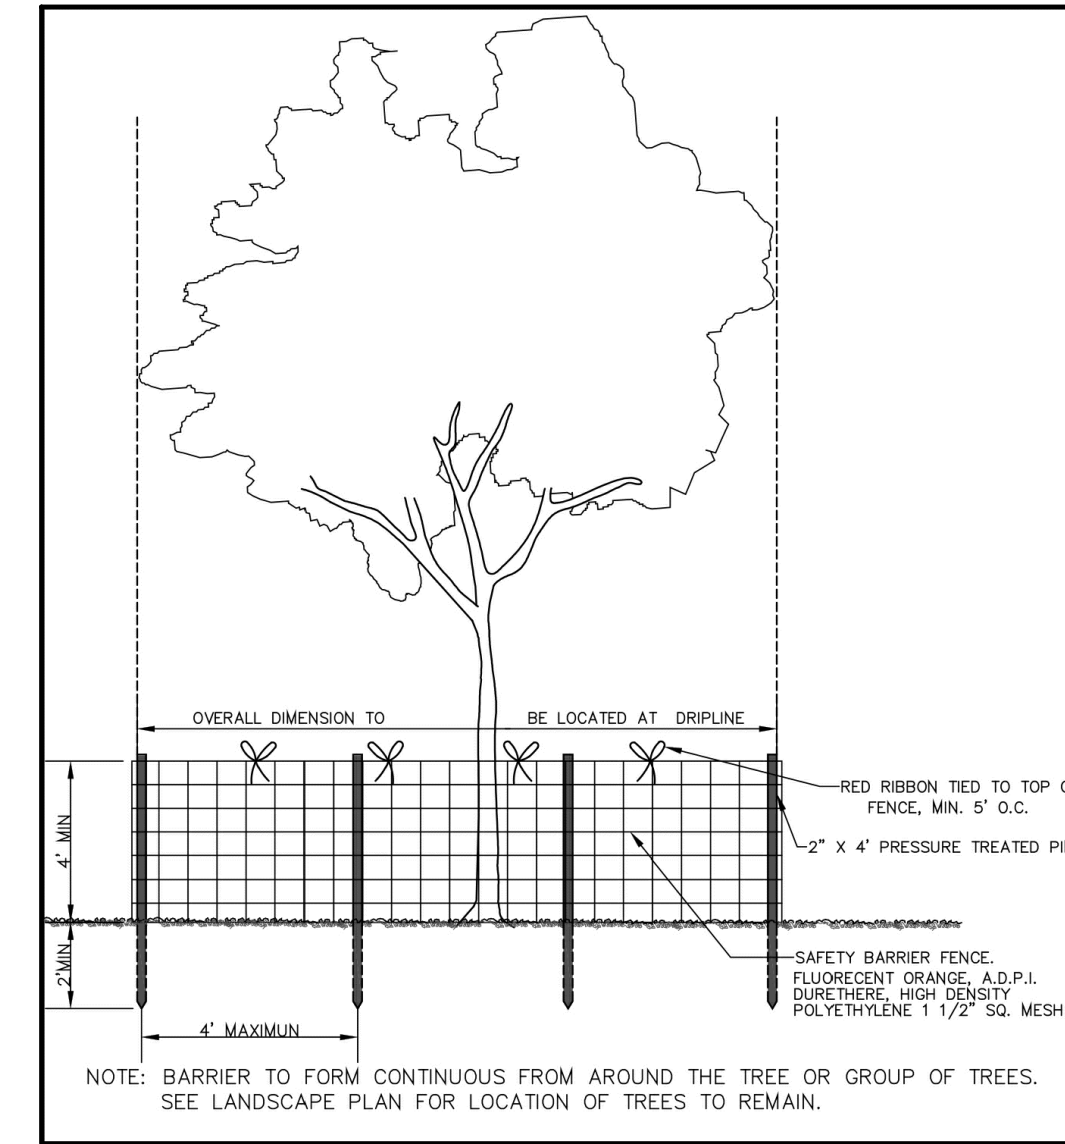

A GENERAL LAYOUT
scale 1/16" = 1'-0"

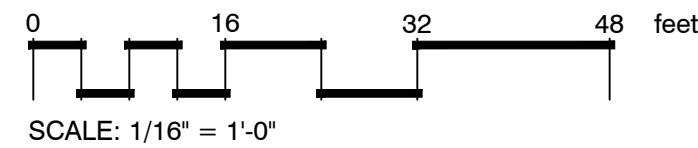

B TREE PROTECTION DETAIL
not to scale

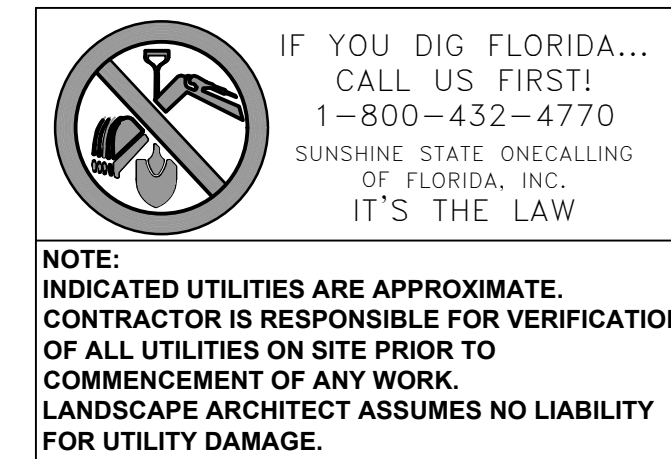

PLANT_SCHEDULE								
CODE	BOTANICAL NAME	COMMON NAME	DBH	HEIGHT/CT	CANOPY	CONDITION	NOTES	ACTION
TREES								
43	Delonix regia	Royal Poinciana double trunk	4"+4"	30' OA	20'	VOLUNTEER/poor		TO REMAIN
T01*	Cocos nucifera	Coconut palm	N/A	7' CT	18'			REMOVED
T02	Quercus virginiana	Live Oak	14"	28' OA	25'	Poor/Fair	IN CONFLICT WITH NEW SIDEWALK	REMOVE
T03	Bischofia javanica	Bishopwood dbl	12"+14"	28' OA	25'	Poor		REMOVE
T04	Manilkara zapota	Sapodilla	26"	30'	20'	Poor		TO REMAIN
T05	Bucida buceras	Black Olive	28"	35' OA	30'	Poor		TO REMAIN
T06	Quercus virginiana	Live Oak	N/A	N/A	N/A		OUT OF PROP. LINE	TO REMAIN
T07	Quercus virginiana	Live Oak	not accessible	25' OA	20'			TO REMAIN
T08	Swietenia mahagoni	West Indian Mahogany	not accessible	25' OA	15'	Poor		TO REMAIN
T09*	Clumping Palm	Palm	N/A	unknown	unknown	unknown		REMOVED
T10*	Dyopsis lutescence	Areca palm	N/A	+/-18'OA	unknown			REMOVED
T11	Quercus virginiana	Live Oak	17"+18", low crotch, double trunk	20' OA	20'	Poor	unbalanced	REMOVE
T12*	Palm	Palm	N/A	unknown	unknown	unknown		REMOVED
T13	Quercus virginiana	Live Oak	30"	28' OA	25'	Fair/poor	polypores/mushrooms growing on trunk	REMOVE
T14*	Palm	Palm	N/A	unknown	unknown	unknown		REMOVED
T15*	Tree (Oak)	Tree	13"	unknown	unknown	unknown		REMOVED
T16	Quercus virginiana	Live Oak	15"	25' OA	20'	Fair		REMOVE
T17	Quercus virginiana	Live Oak	14"+18", low crotch, double trunk	25' OA	20'	Poor	unbalanced	REMOVE
T18	Quercus virginiana	Live Oak	20"	25' OA	25'	Fair	unbalanced	REMOVE
T19	Quercus virginiana	Live Oak	21"	28' OA	20'	Fair	unbalanced	REMOVE
T20	Quercus virginiana	Live Oak	12"	25' OA	20'	Poor	unbalanced, leaning	REMOVE
T21	Delonix regia	Royal Poinciana	23"	30' OA	30'	Poor	damaged trunk	REMOVE
T22*	Mangifera indica	Mango	12"	unknown	unknown	unknown		REMOVED
T23*	Mangifera indica	Mango	7"	unknown	unknown	unknown		REMOVED
T24*	Mangifera indica	Mango	19"	unknown	unknown	unknown		REMOVED
T25*	Mangifera indica	Mango	15"	unknown	unknown	unknown		REMOVED
T26*	Mangifera indica	Mango	25"	unknown	unknown	unknown		REMOVED
T27*	Mangifera indica	Mango	10"	unknown	unknown	unknown		REMOVED
T28*	Mangifera indica	Mango	17"	unknown	unknown	unknown		REMOVED
T29	Quercus virginiana	Live Oak	9"	24' OA	15'	Poor	on property line	TO REMAIN

PLANT_SCHEDULE								
CODE	BOTANICAL NAME	COMMON NAME	DBH	HEIGHT/CT	CANOPY	CONDITION	NOTES	ACTION
TREES								
T30*	Tree (Oak)	Tree	7"	unknown	unknown	unknown		REMOVED
T31	Delonix regia	Royal Poinciana	-	25' OA	15'	need a closer evaluation after clearing	volunteer; in chain link fence	REMOVE
T32*	Tree (Oak)	Tree	6"	unknown	unknown	unknown		REMOVED
T33*	Mangifera indica	Mango	20"	unknown	unknown	unknown		REMOVED
T34*	Mangifera indica	Mango	17"	unknown	unknown	unknown		REMOVED
T35	Quercus virginiana	Live Oak	8"	22' OA	10'	Poor	unbalanced, leaning	REMOVE
T36	Tree (Oak)	Tree	14"	unknown	unknown	unknown		REMOVED
T37	Quercus virginiana	Live Oak	22"	28' OA	20'	Fair	unbalanced, leaning	TO REMAIN
T38	Quercus virginiana	Live Oak	17"	30' OA	20'	Fair		TO REMAIN
T39	Quercus virginiana	Live Oak	12"	24' OA	18'	Fair		TO REMAIN
T40	Quercus virginiana	Live Oak	18"	28' OA	20'	Fair		TO REMAIN
T41	Quercus virginiana	Live Oak	19.5"	25' OA	20'	Fair		TO REMAIN
T42	Swietenia mahagoni	West Indian Mahogany	20"	28' OA	20'	Poor	IN CONFLICT WITH NEW SIDEWALK leaning over street-potential hazard due to poor tree conditions	REMOVE


(*) PARTIAL INFORMATION - OBTAINED FROM TREE SURVEY, TREE REMAINING STUMPS & HISTORICAL GOOGLE EARTH IMAGES



The Mirror of Paradise

Gabriela Fojt
LA 6667277
ISA FL-10207A

2300 E Oakland Park Blvd
Suite 208
Fort Lauderdale
FL 33306
c (954) 478 3064
www.florida-landscape.com
gabriela@themirrorofparadise.com

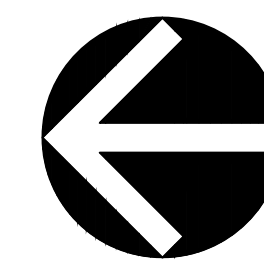

SCALE	1/16"=1'-0"
DESIGNED BY	GF
DRAWN BY	KM,GF
CHECKED BY	GF
CAD DWG.	
DATE	01.21.2025
REVISIONS	
per City comments	05.19.2025
per City comments	06.26.2025

8100 S.W. 120th STREET
PINECREST
FL 33156

REMOVAL PLAN, EXISTING TREES LIST, TREE PROT. DETAIL