



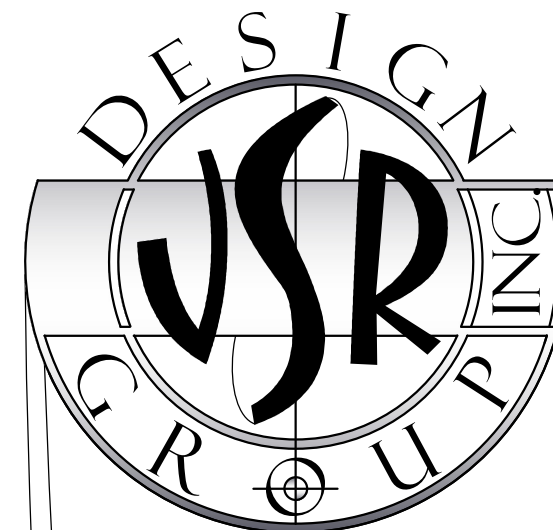

NEW HOUSE FOR:
BHAGWANSINGH HOUSE
8100 SW 120TH STREET
PINECREST, FL 33156

JOHN SHERMAN REED
ARCHITECT
FL LICENSE# AR95171



JSR DESIGN GROUP INC.
1 WEST CAMINO REAL SUITE 107E
BOCA RATON, FL 33432
PH 561-362-7203
AZ26002033

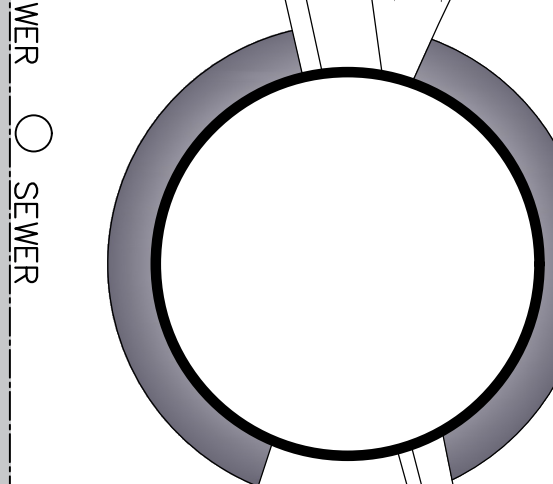


1 CITY COMMENTS
04-22-25
2 CITY COMMENTS
08-21-25

1. All designs and concepts are the property of JSR Design Group Inc., and may not be modified or copied without written permission by the architect.
2. Contractor to verify all written dimensions (Not scaled) & notify architect of any discrepancies or omissions. Construction shall not proceed until said discrepancies or omissions have been resolved by architect.
3. Contractor to verify and approve all shop drawings and dimensions before having drawings reviewed and accepted by the architect prior to construction.

27423
A1.0

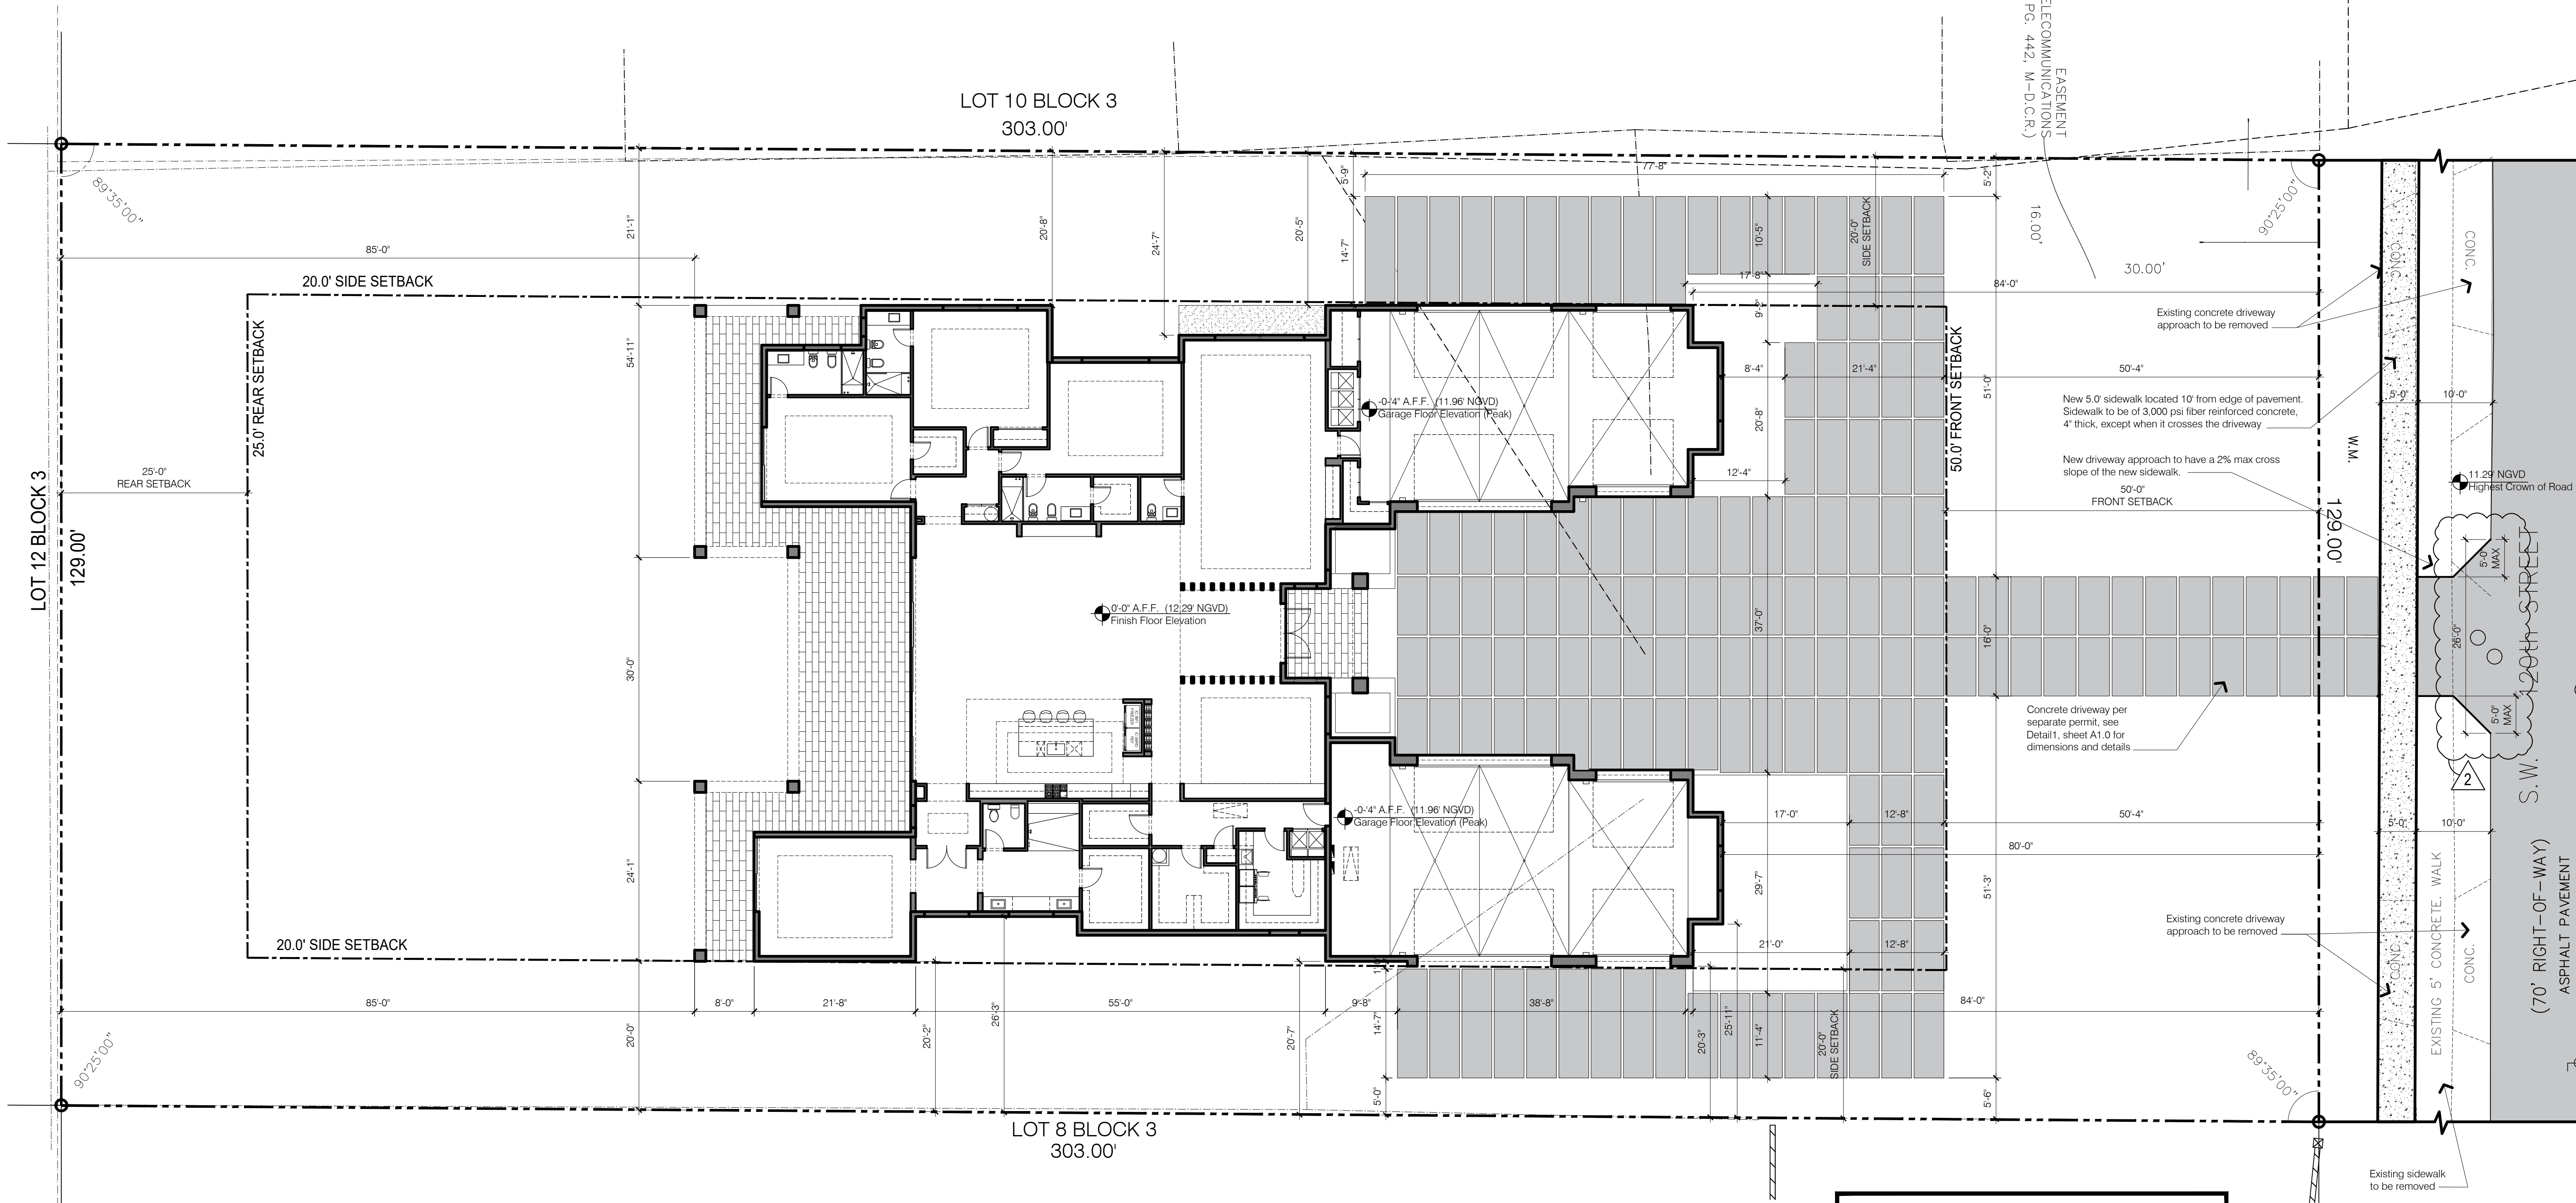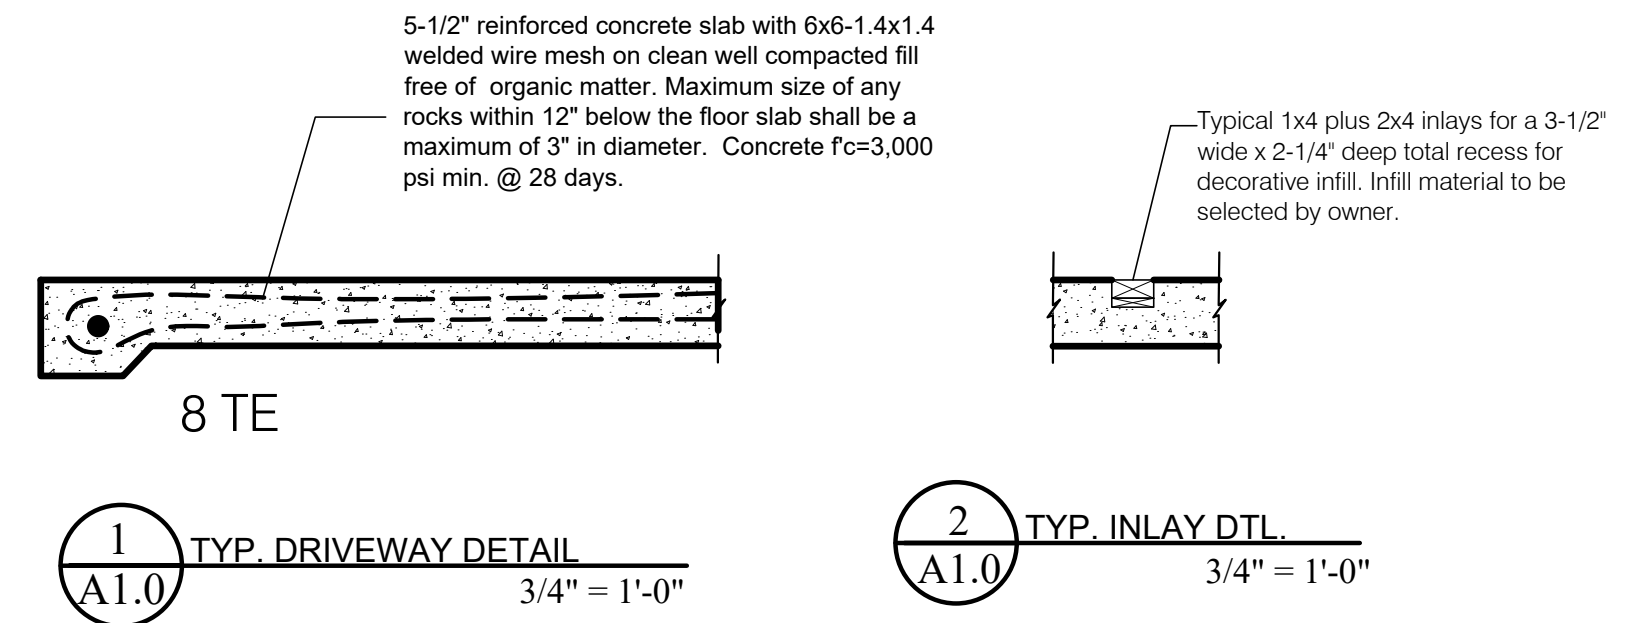

REFER LANDSCAPE PLANS FOR
PERVIOUS. IMPERVIOUS AREAS.

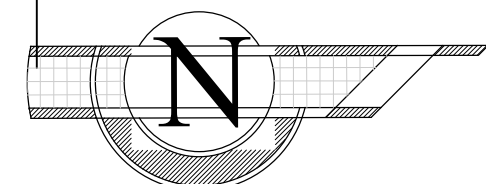

PROPOSED SITE PLAN
3/32" SCALE.